



REAR ELEVATION
- EXISTING

CONS

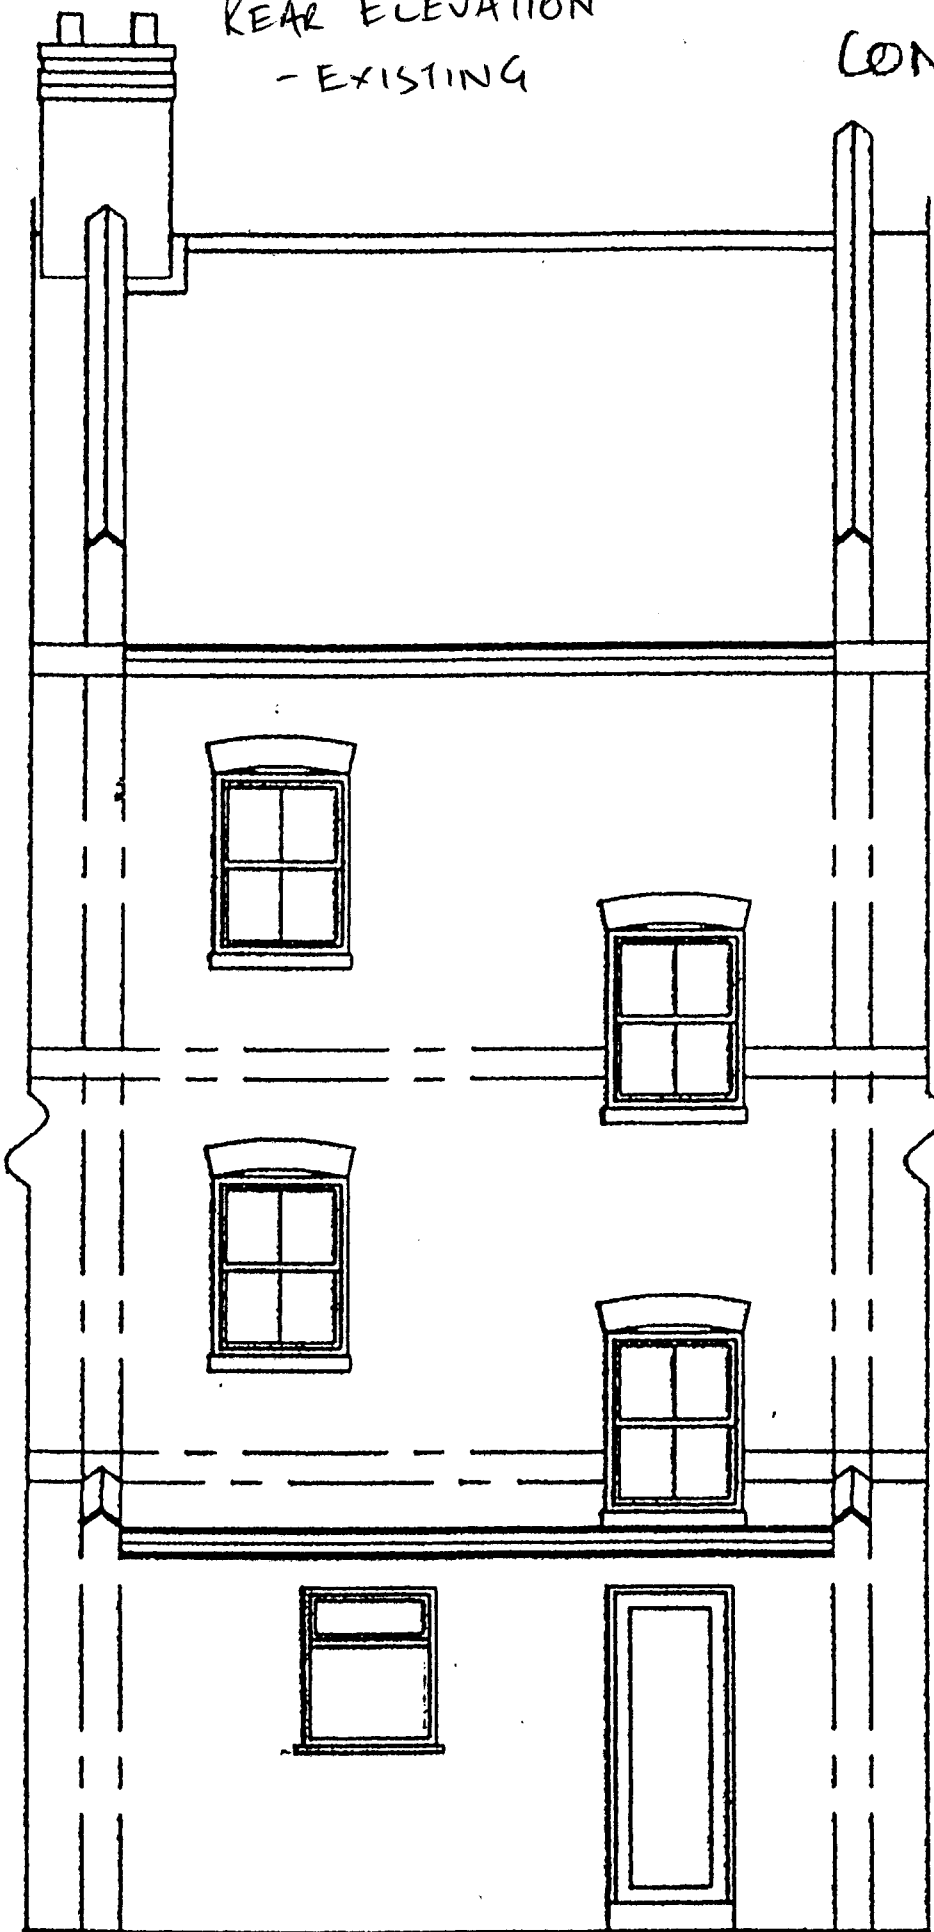

REAR ELEVATION - PROPOSED

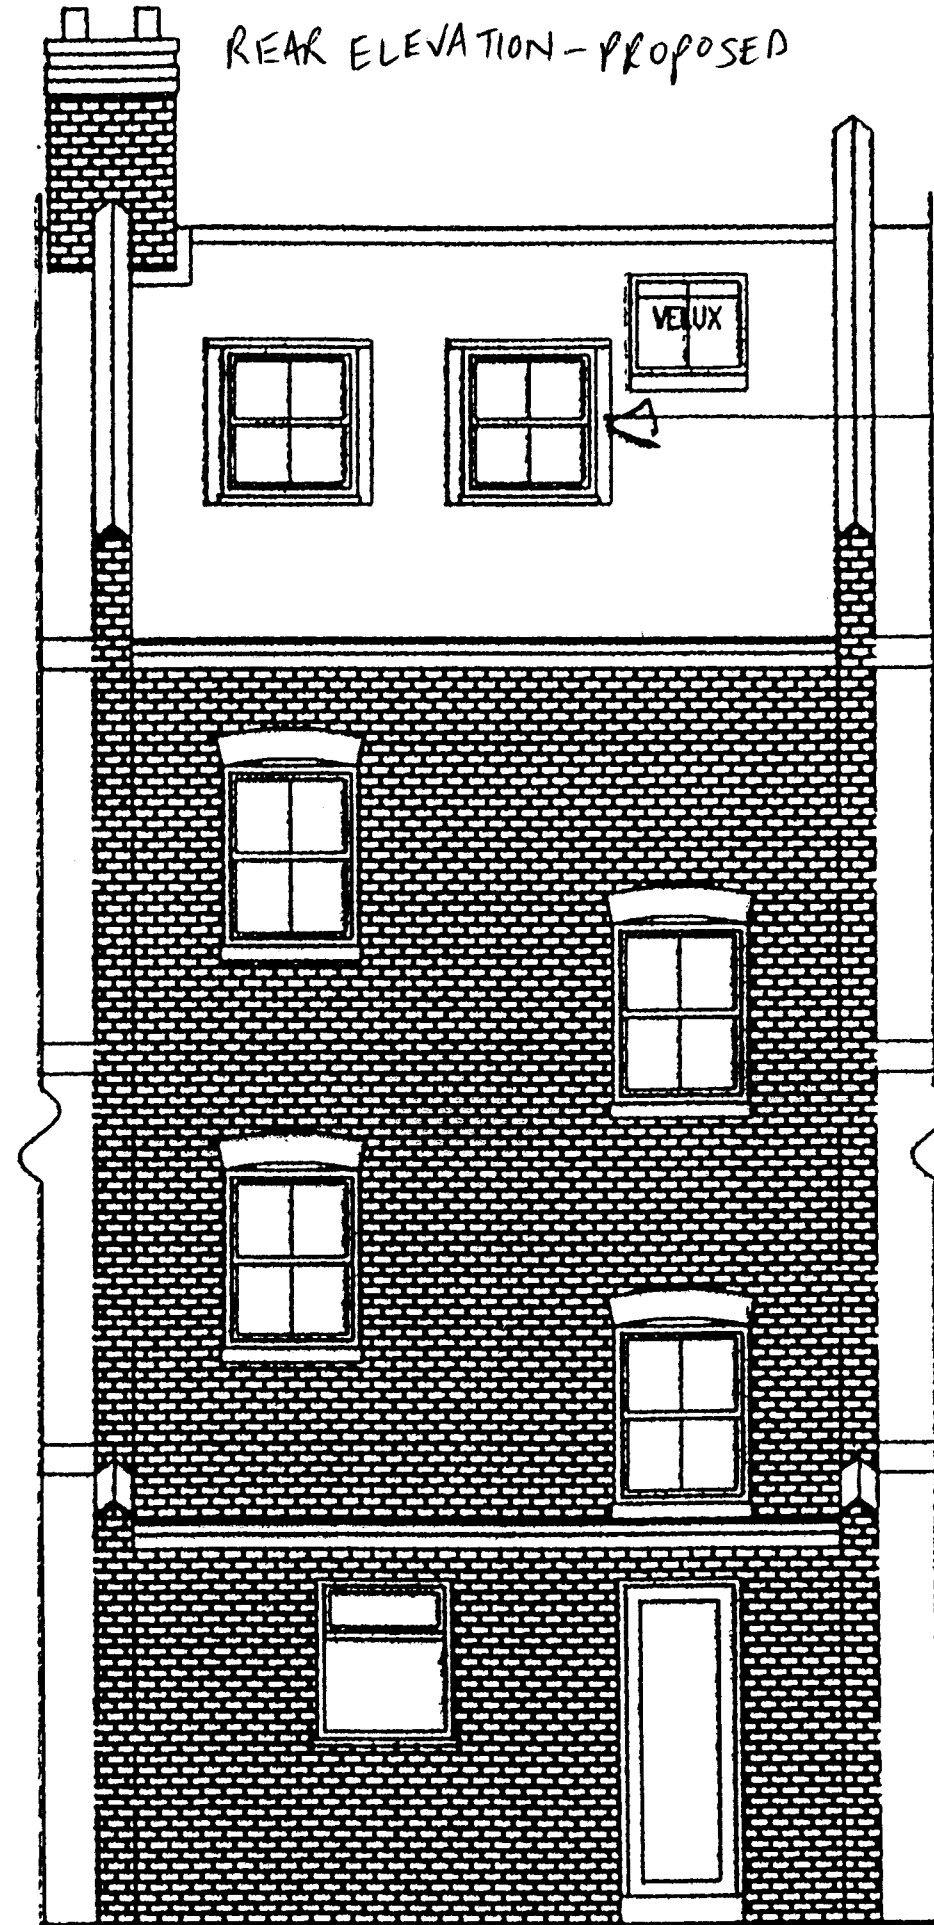

DORMERS TO BE
1000mm WIDE.
DEVELOPMENT TO
MATCH THAT AT 29°
CHELWYND ROAD

326 CHELWYND
ROAD, NWS
ELEVATIONS AT
1:50
JULY '09
DRG. NO. 316/05/07