


32^b CHETWYND Rd,
NW5
ELEVATIONS AT
1:50
JULY '09
DRG. NO 316/05/07

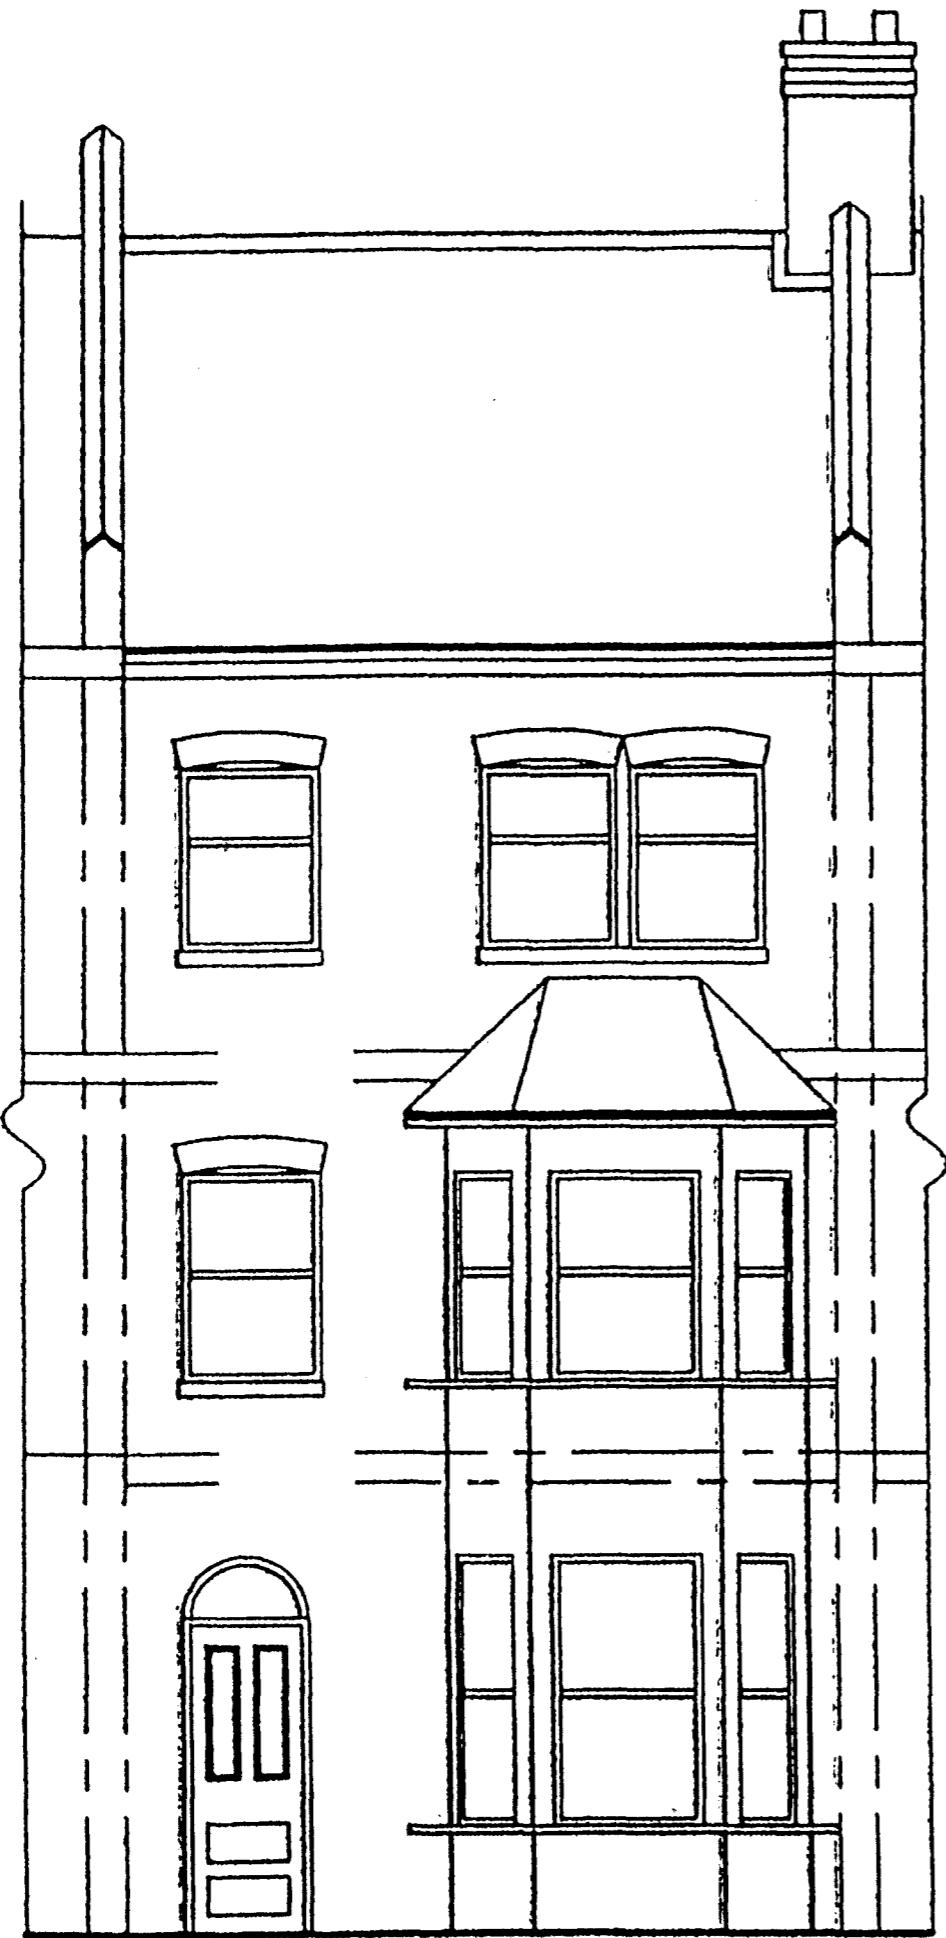

FRONT ELEVATION - EXISTING

1:50

VELUX ROOFLIGHTS



FRONT ELEVATION PROPOSED

1:50