


NOTES

1. Do not scale from drawing, use figured dimensions only after checking. Report any discrepancies or omissions to architect before ordering materials or putting work in hand.
2. Where any drawing is to be read in conjunction with any other drawing, including a specialist's drawing, the two drawings shall be cross-checked and any discrepancies in the work shown, including the dimensions, reported to the architect before the work is put in hand.
3. Where work to an existing building is involved, figured dimensions shown on drawings including those of specialists, shall be verified by measurement of the building and any discrepancy reported to the architect before the work is put in hand.

NOTE: ALL WORK TO WINDOWS & NEW GLAZING DETAILS TO BE AGREED

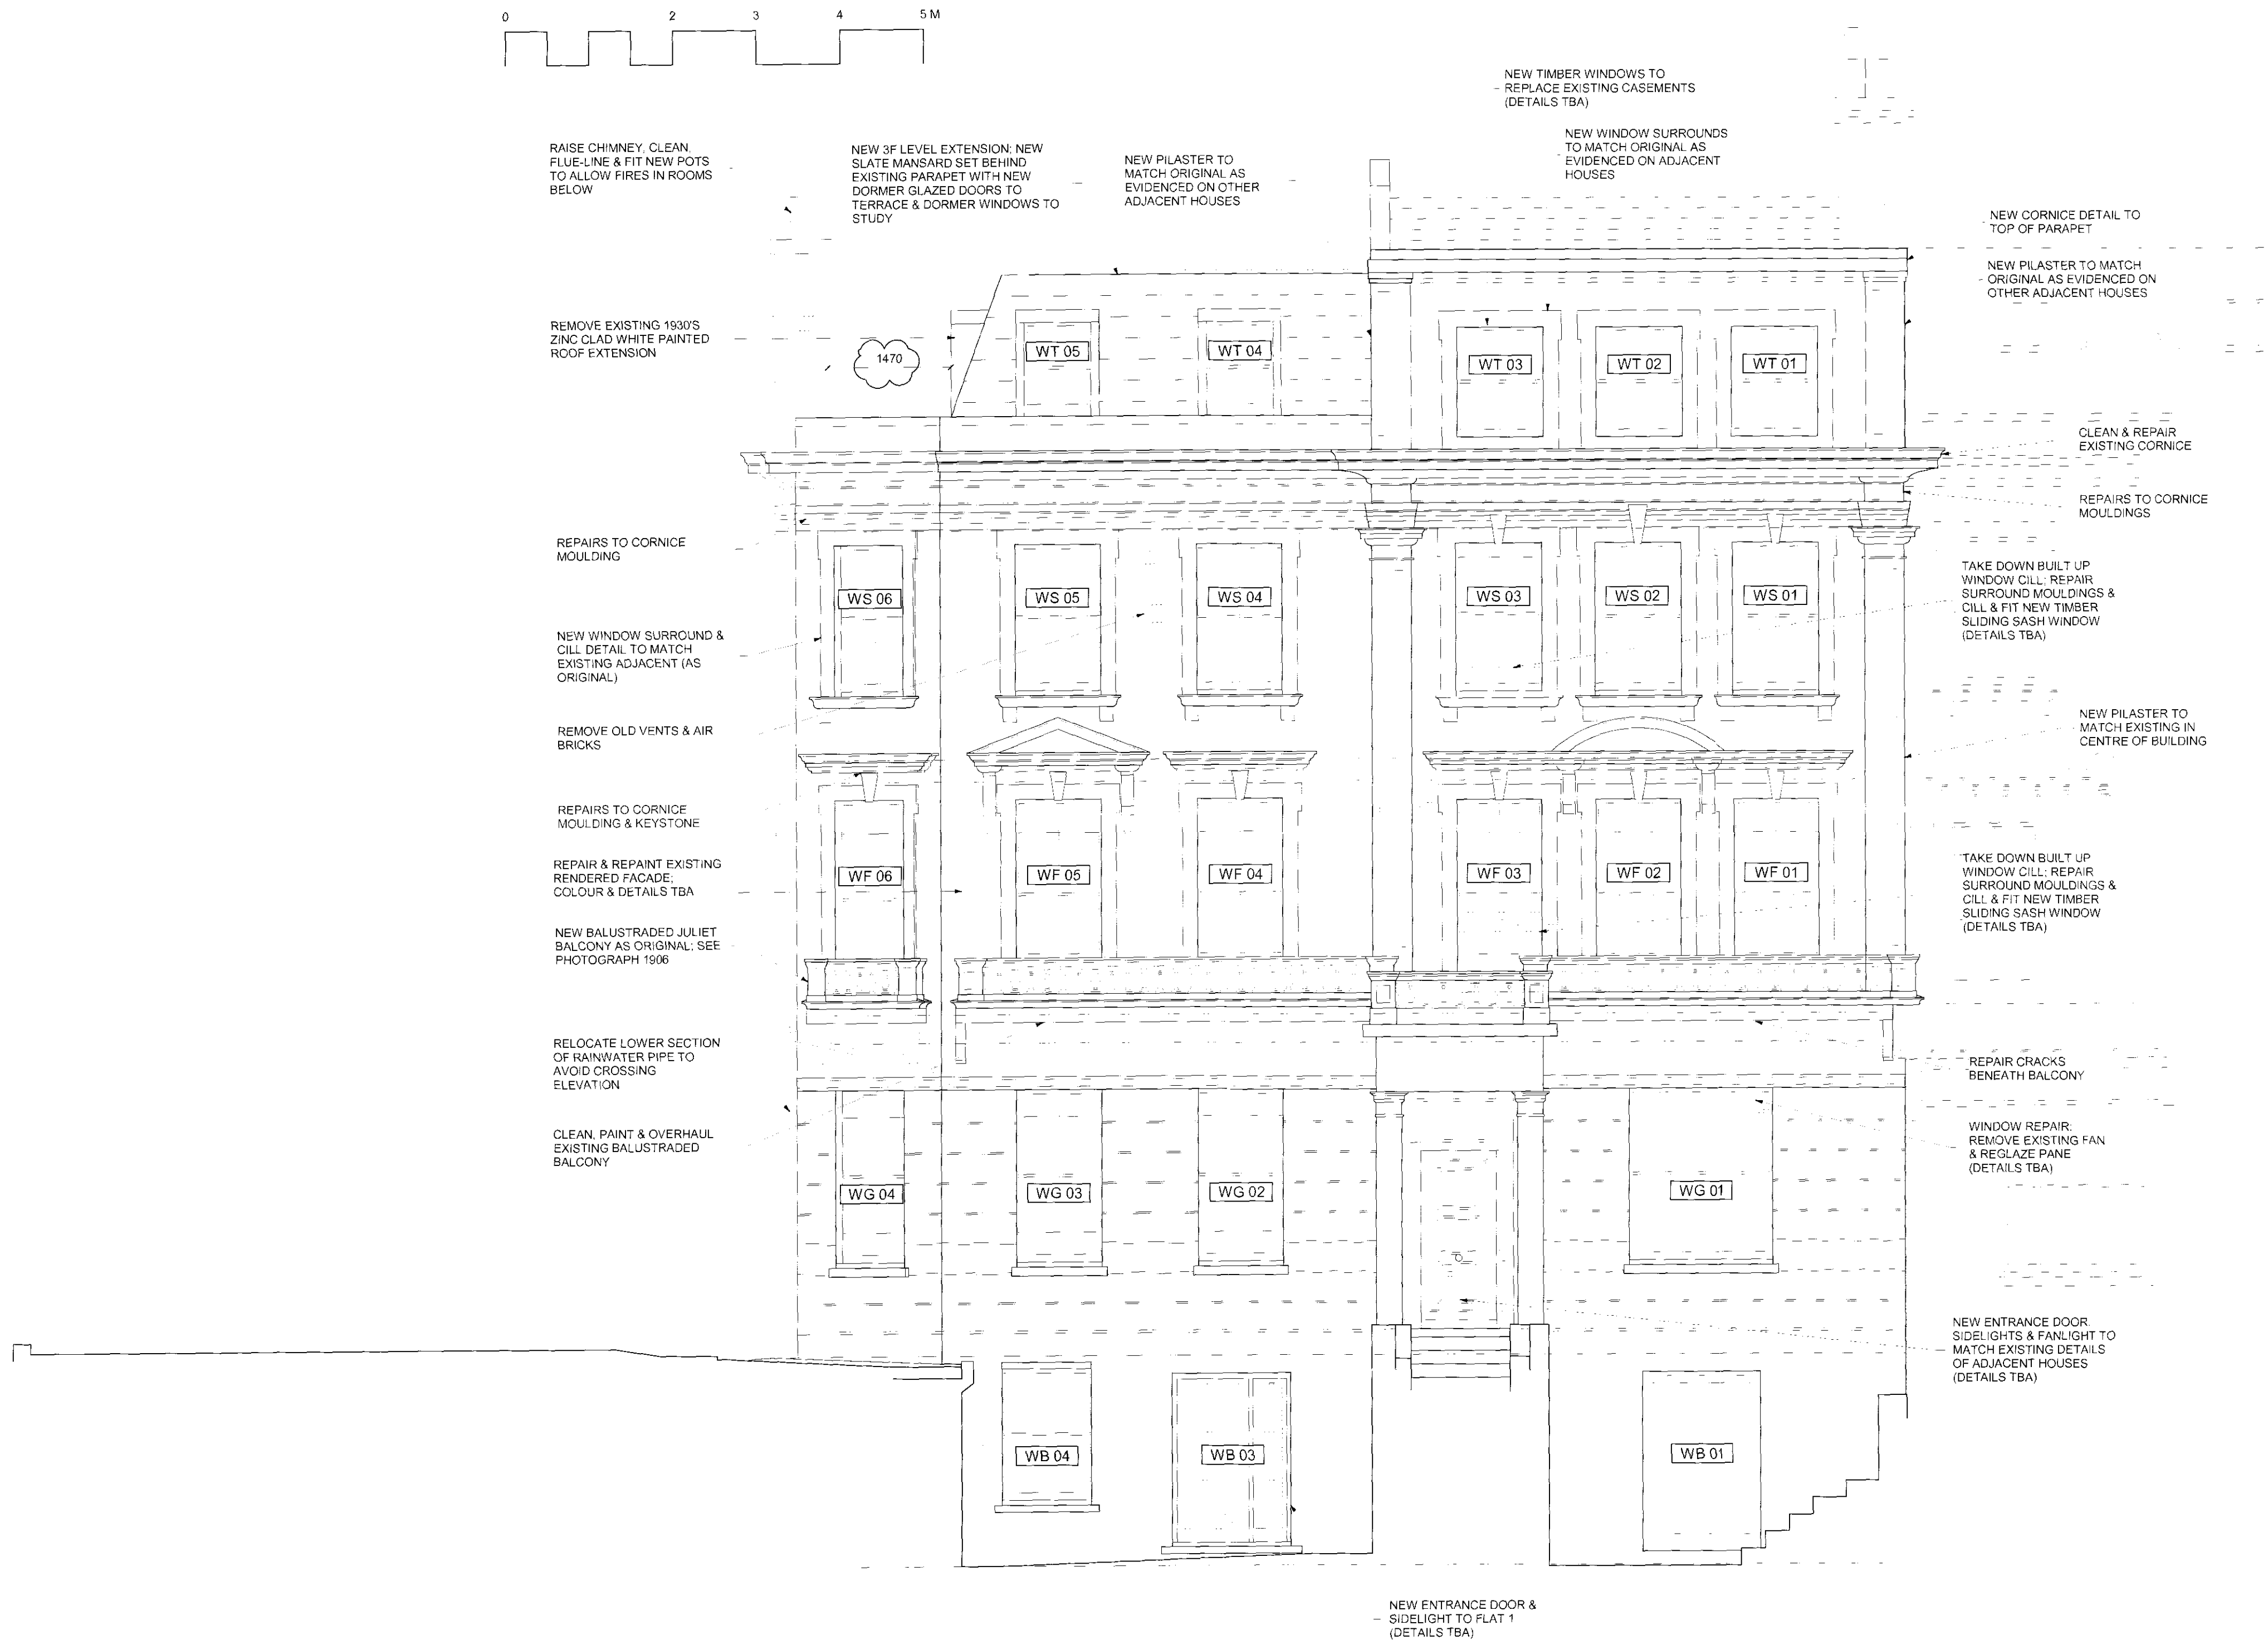

REV C	REVISIONS FOR LBC	17/08/09
REV B	GENERAL REVISIONS TO NOTES	08/06/09
REV A	DWG SCALE REVISED	17/04/09

33 CHALCOT SQUARE
LONDON NW1

FRONT ELEVATION
AS PROPOSED

SCALE	PROJ	DATE
1:50@A1	EP	10/02/09

DRAWING NUMBER	REV
3245/ B/ P30	C

MR P. HALL

ANTHONY RICHARDSON AND PARTNERS TEL: 020 7485 0561
ARCHITECTS AND QUANTITY SURVEYORS FAX: 020 7485 4622
31 OVAL ROAD CAMDEN TOWN LONDON NW1 7EA EMAIL: mail@arparchitects.co.uk

This drawing is the property of ARP Architects & Partners Ltd. Copyright is reserved on them and this drawing is issued on the condition that it is not copied, reproduced, altered or distributed in any unauthorised person's name wholly or in part without the written consent of the Company.

ARP