


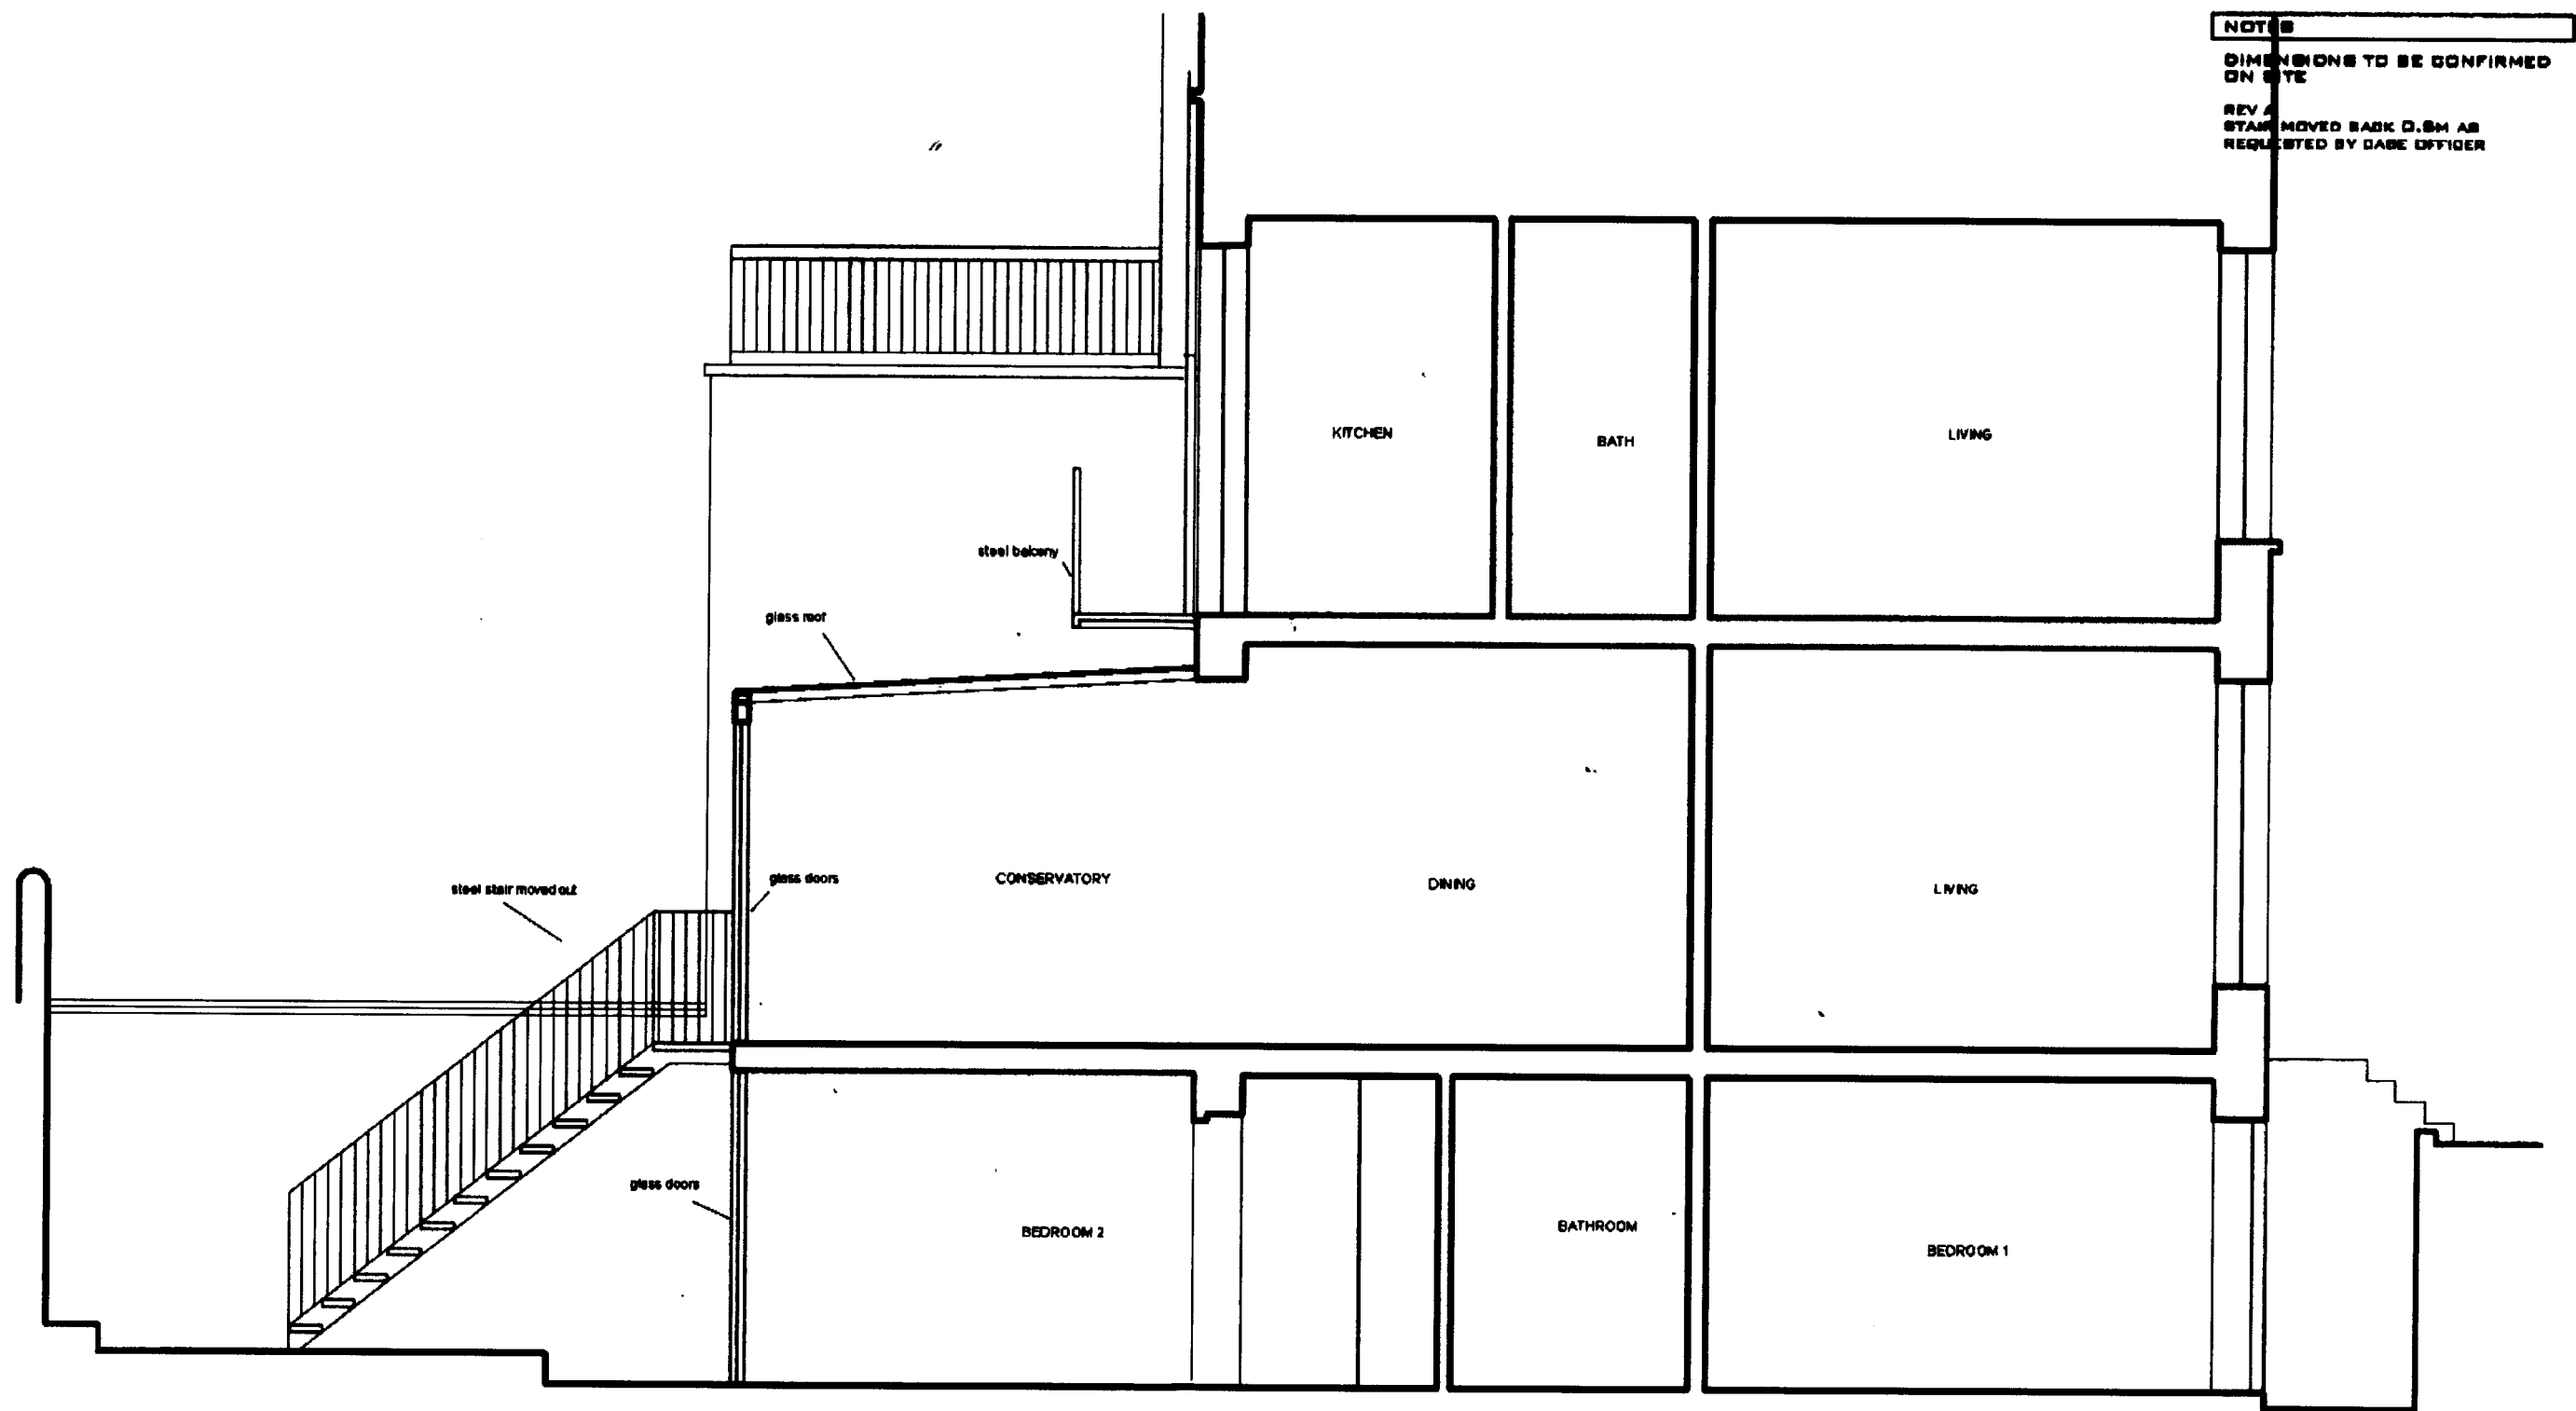

NOTES
DIMENSIONS TO BE CONFIRMED
ON SITE
REV A
STAIR MOVED BACK 0.8M AS
REQUESTED BY CASE OFFICER



DAVIES ARCHITECTURE ©	
28 ELLIOTT SQ LONDON NW3 3BU TEL 020 7483 0889	
JOB MAUREEN CAMERON GRANK FLAT 1 5 EGGERT ST LONDON NW1	
TITLE PLANNING REAR ELEVATION SECTION 0	
DATE	27.8.9
SCALE	1:50 @A3
DRAWING NO	EDS-PL-GA-05A