


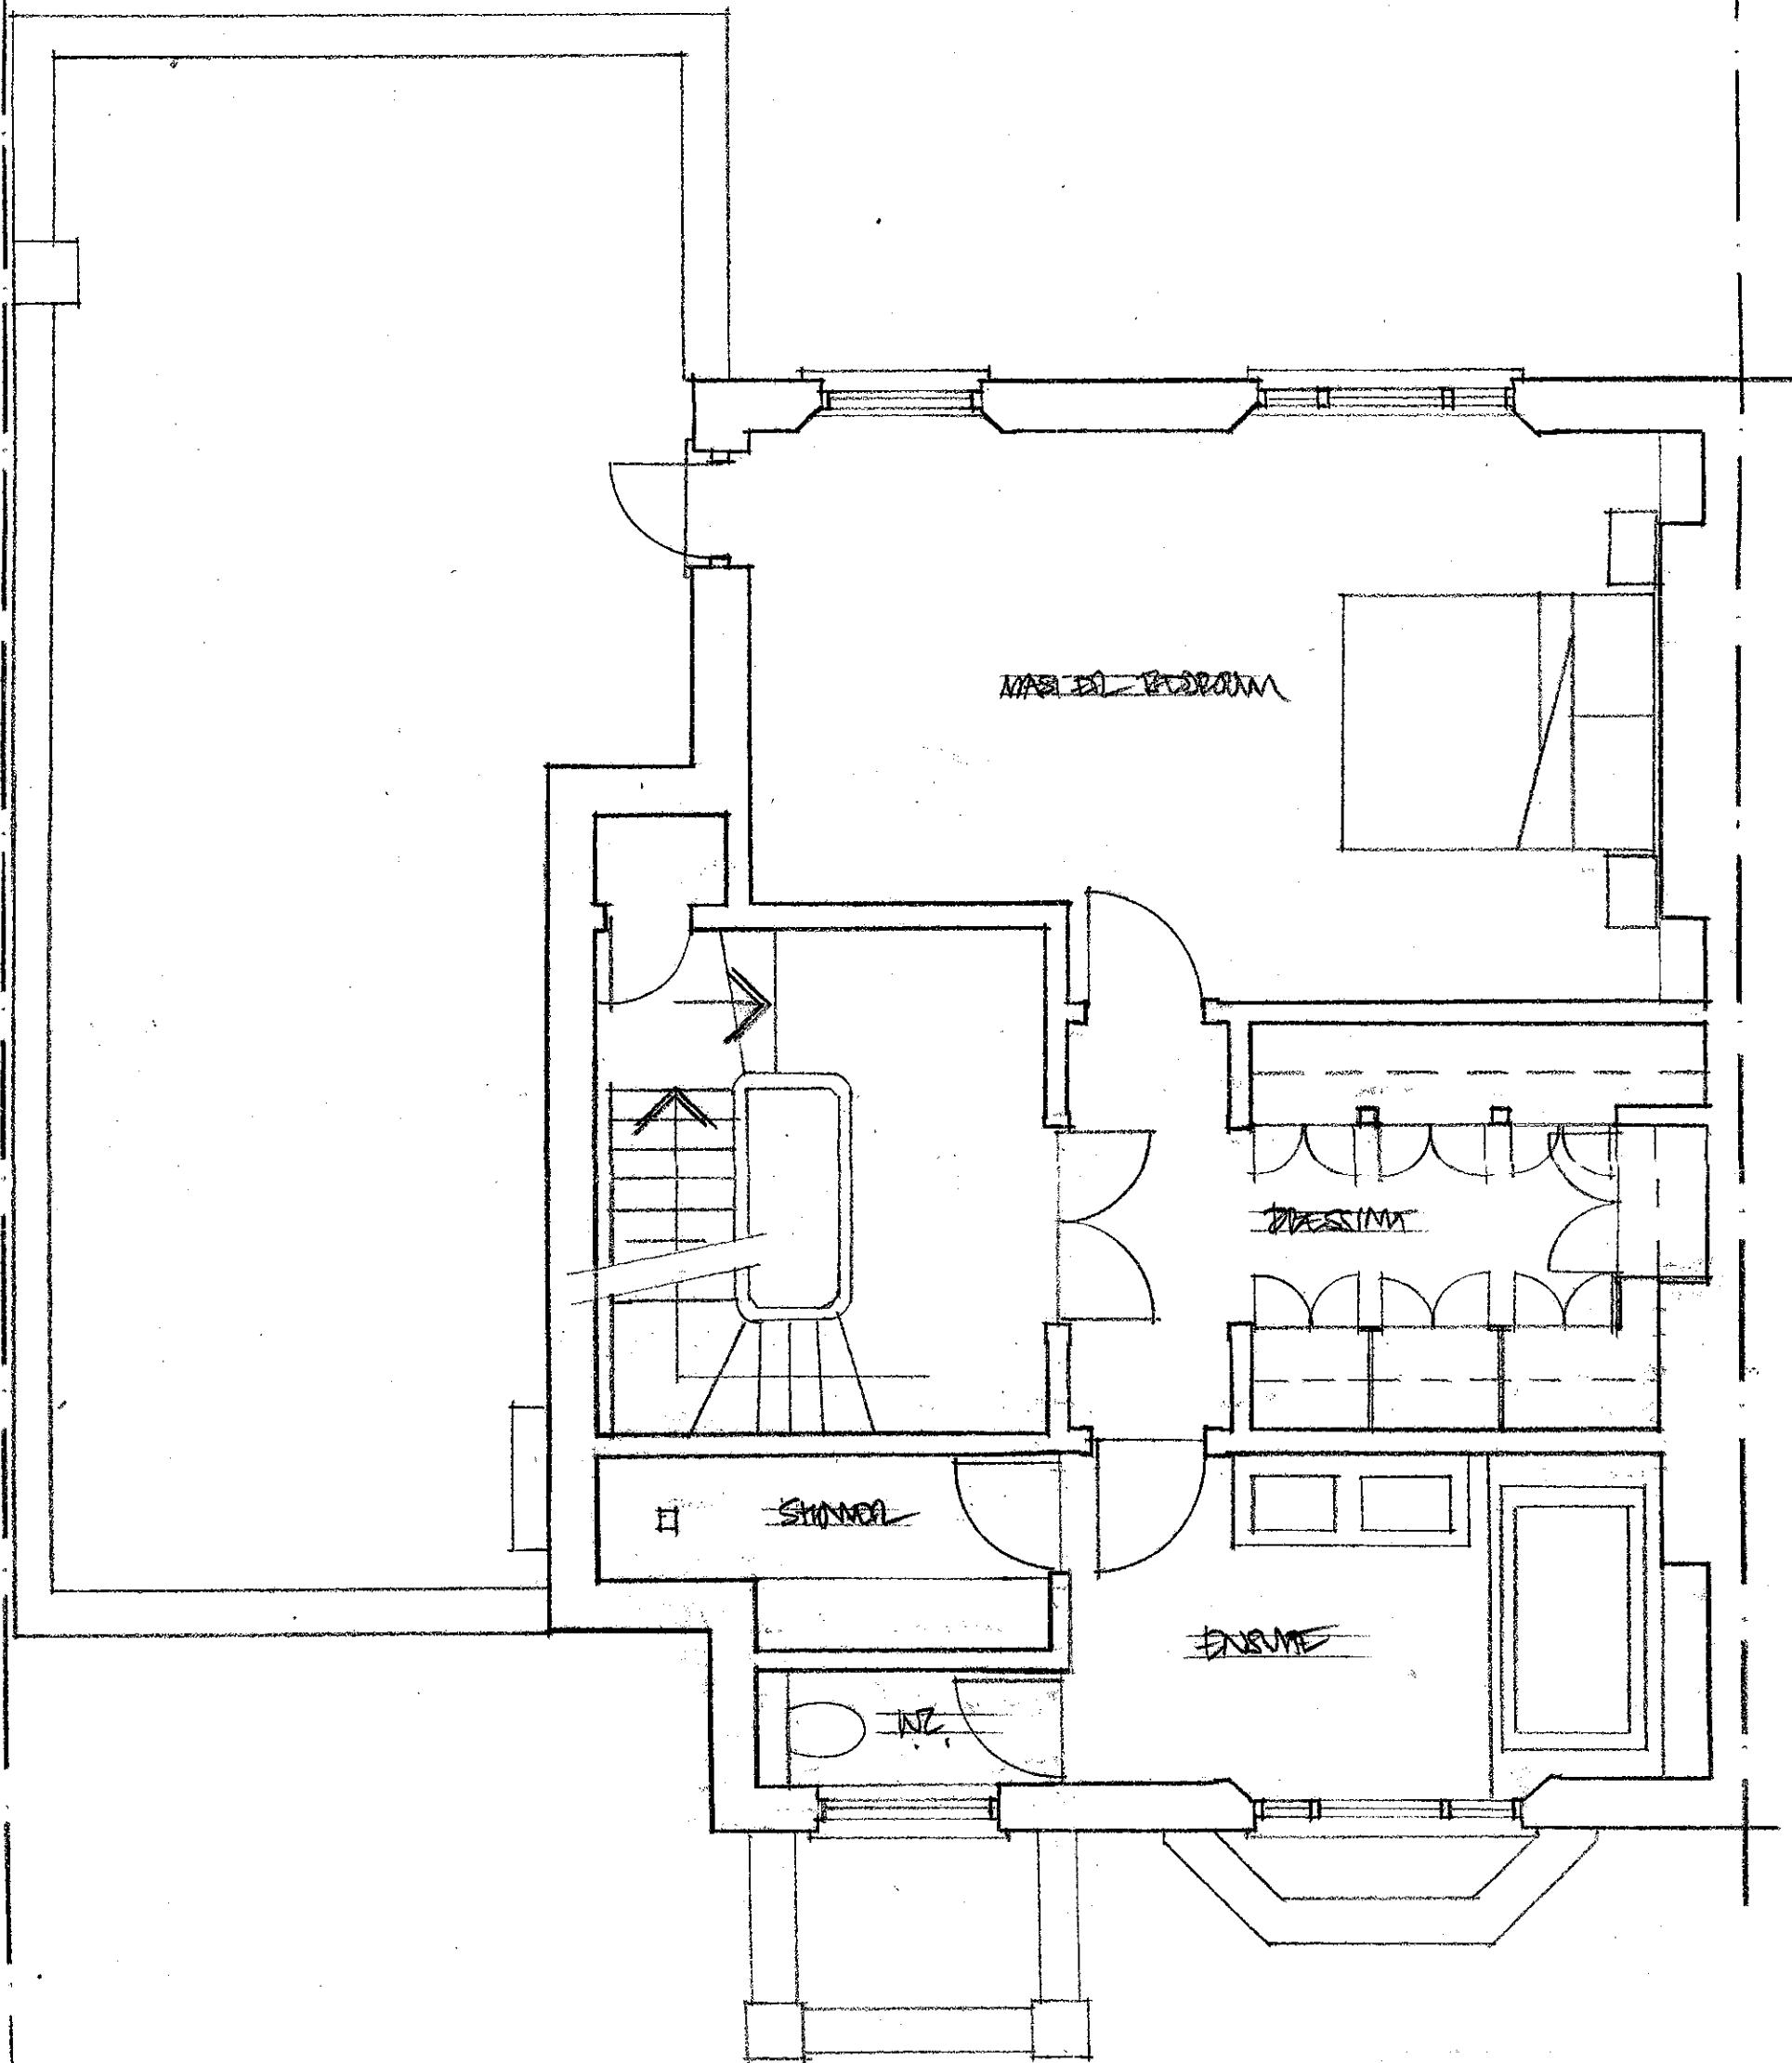

rev

STEVEN ADAMS RIE ARCHITECTS

28b ENGLANDS LANE
LONDON NW3 4UE
Tel 020 7722 7664
Fax 7722 7652

Project	28b ENGLANDS LANE LONDON NW3	no	5
Drawing	FIRST FLOOR PLAN PROPOSED	no	GA-0
Scale	1:50	date	08/20/09
drawn	SAA	checked	