


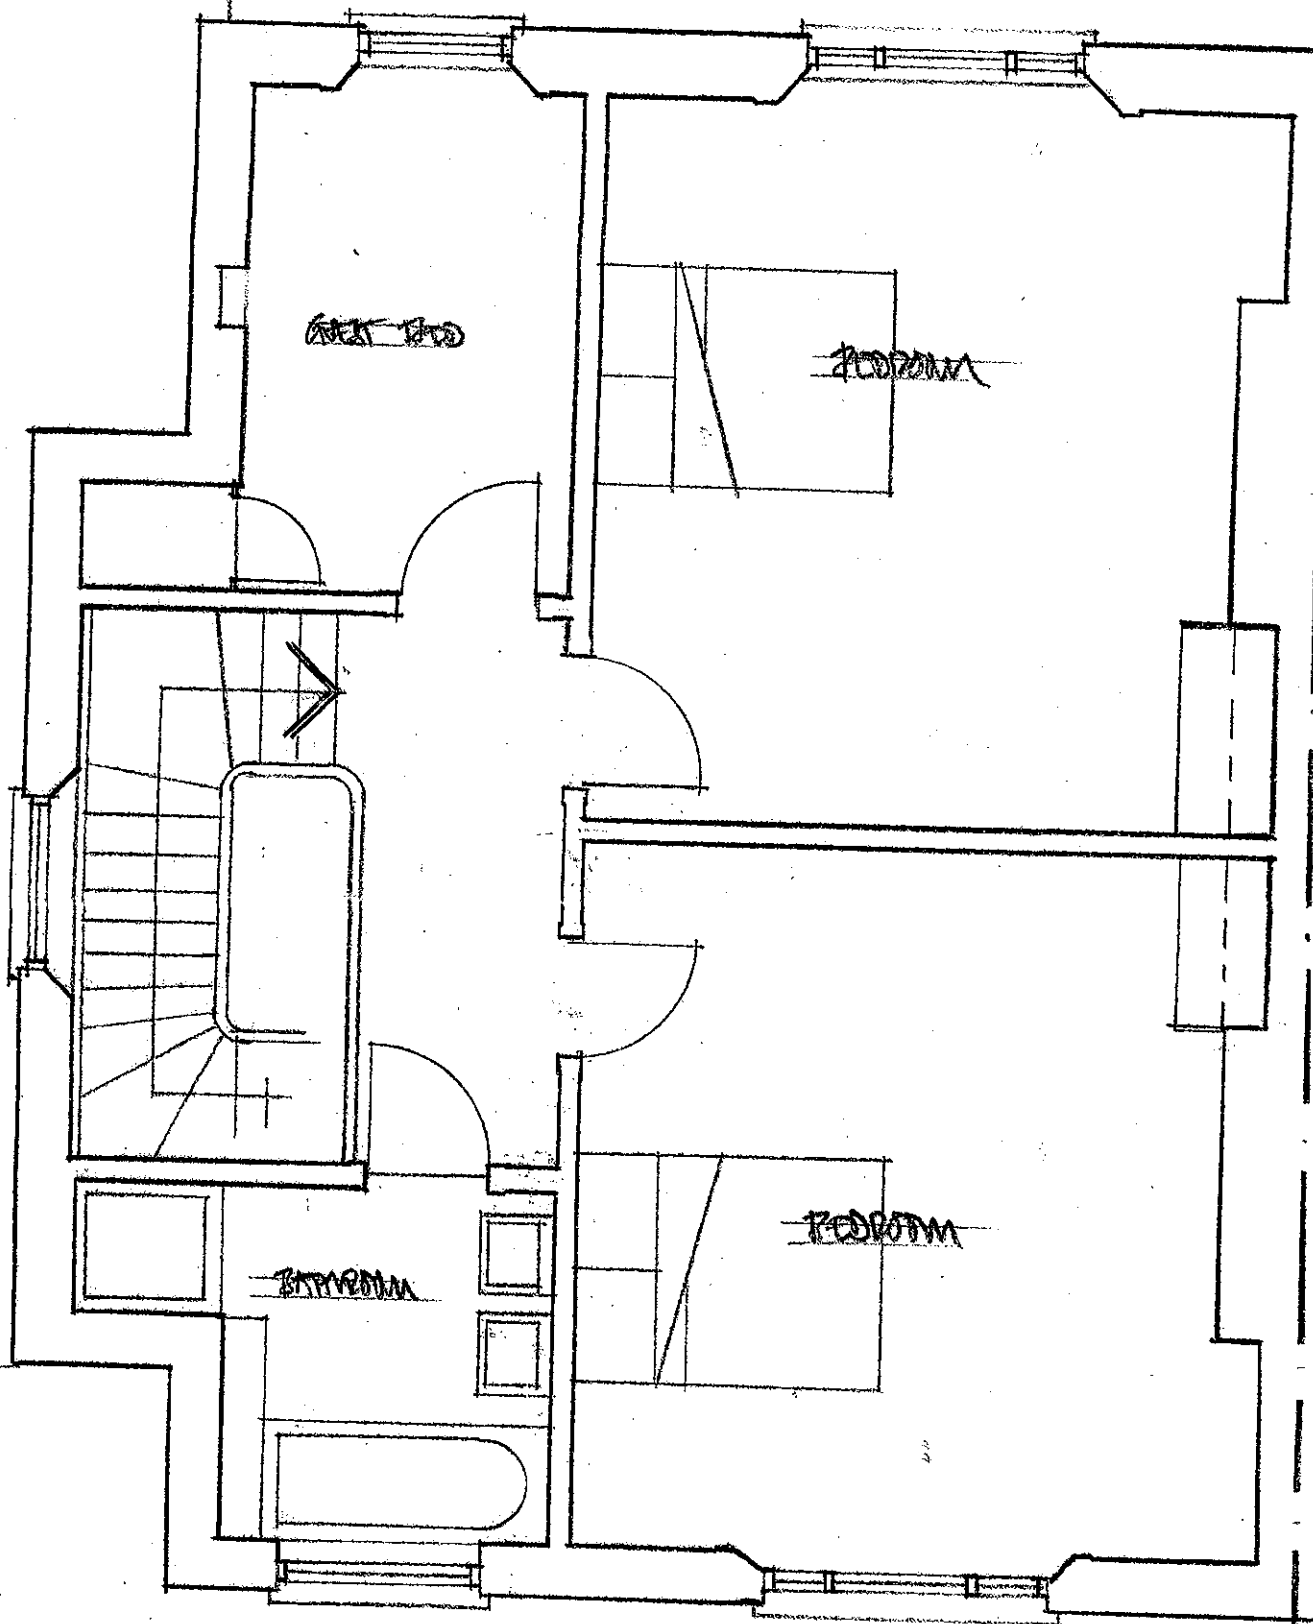

rev	
STEVEN ADAMS' R	
ARCHITECTS	
28b ENGLANDS LANE LONDON NW3 4UE Tel 020 7722 7664 Fax 7722 7652	
project	no.
28 HARVEY ROAD LONDON NW3	5
drawing	no.
SECOND FLOOR PLAN PROPOSED	9A
scale 1:50	date 08/20/09
drawn	check
SA	SA