



LOCATION PLAN 1:1250

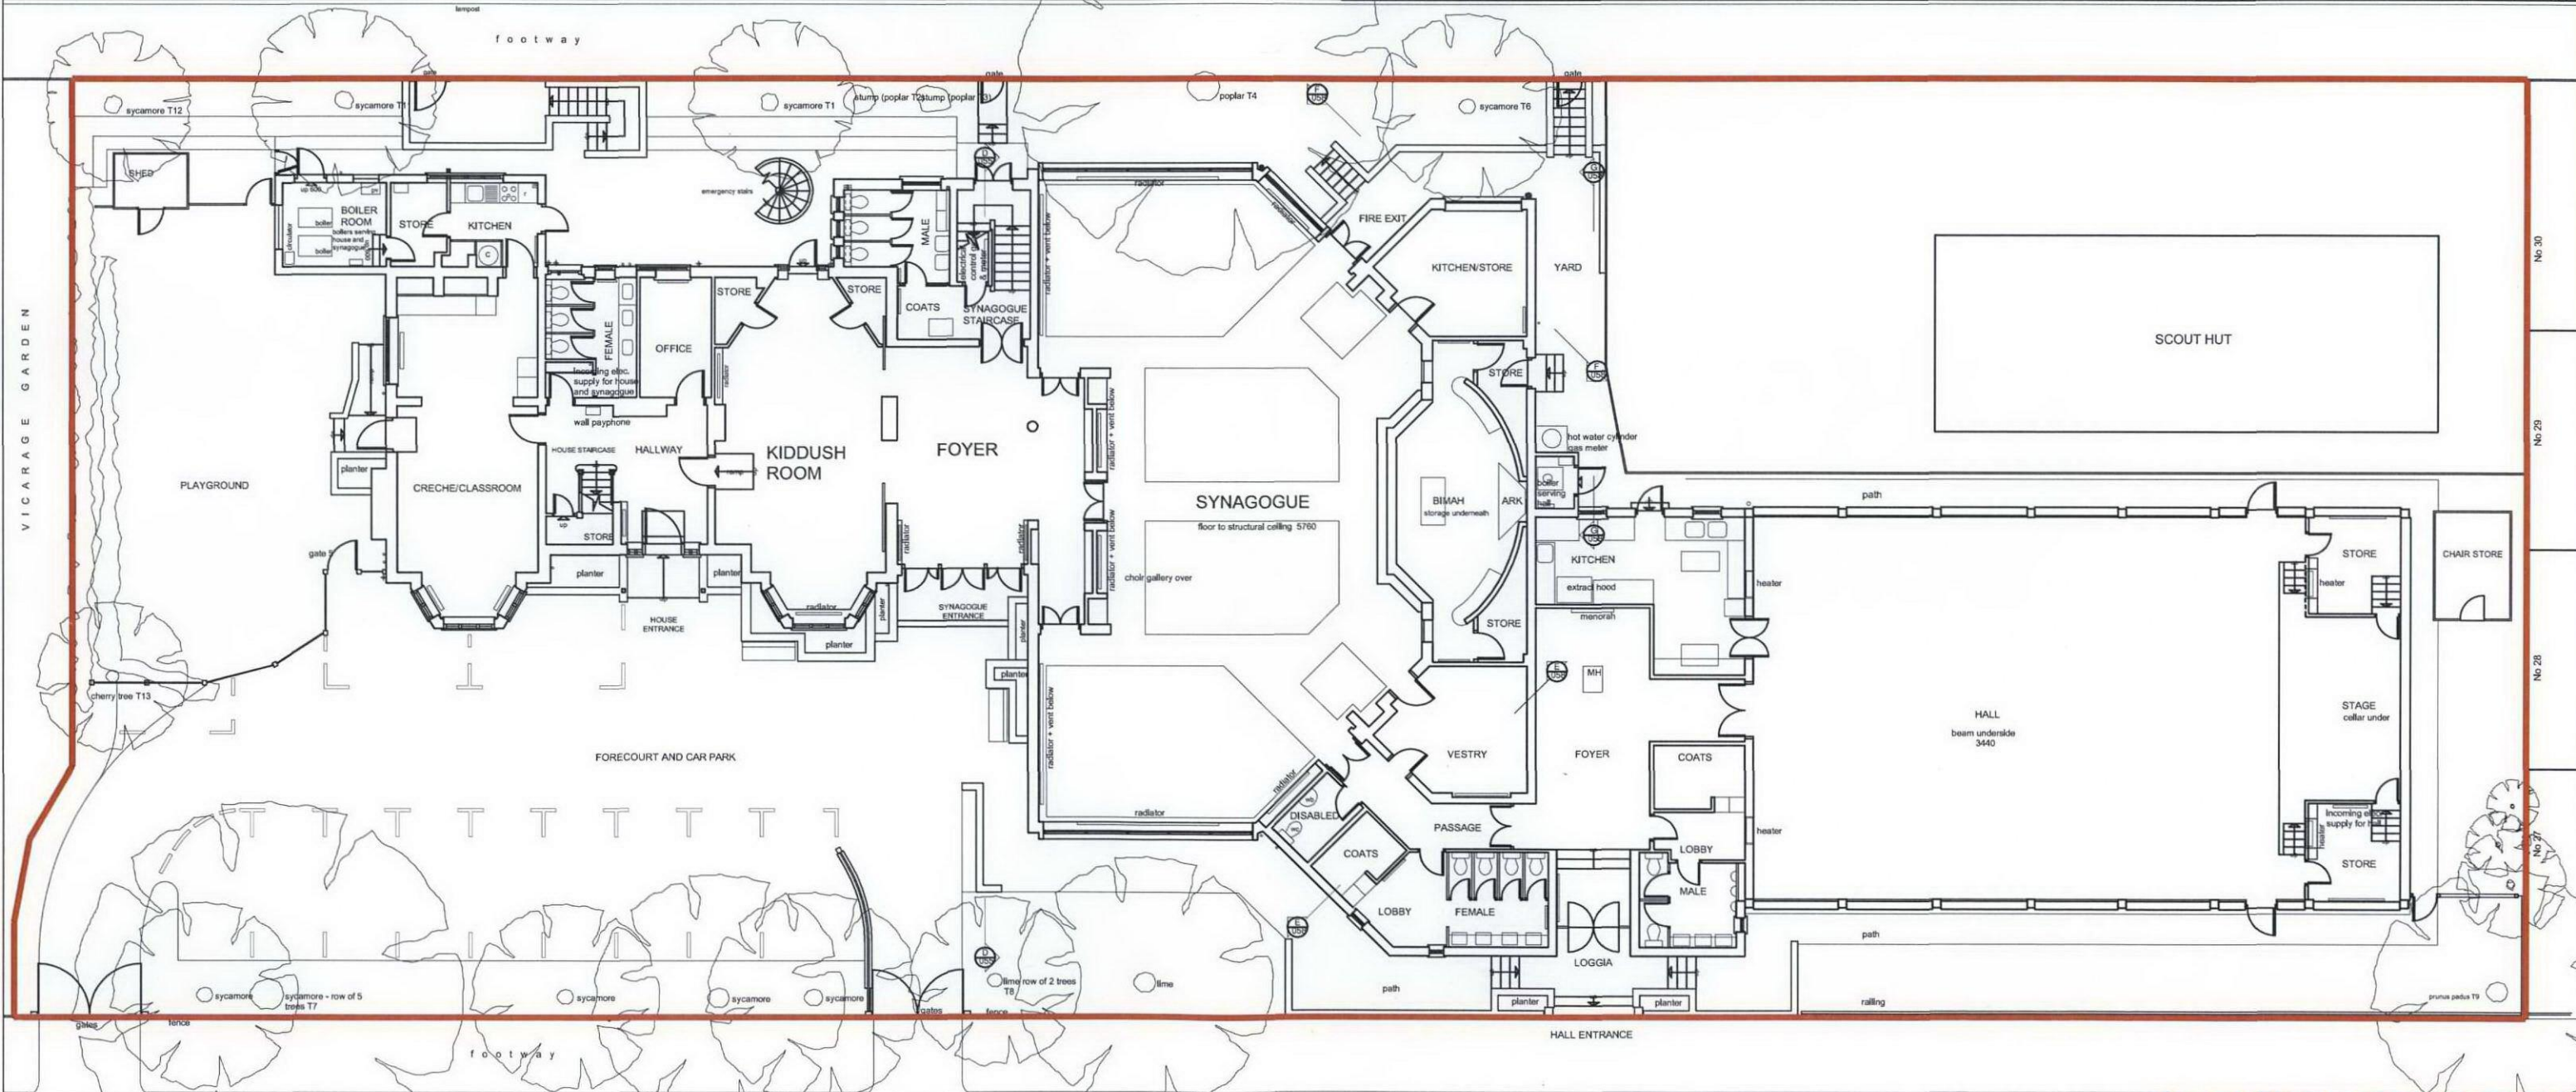

BELSIZE SQUARE (north)

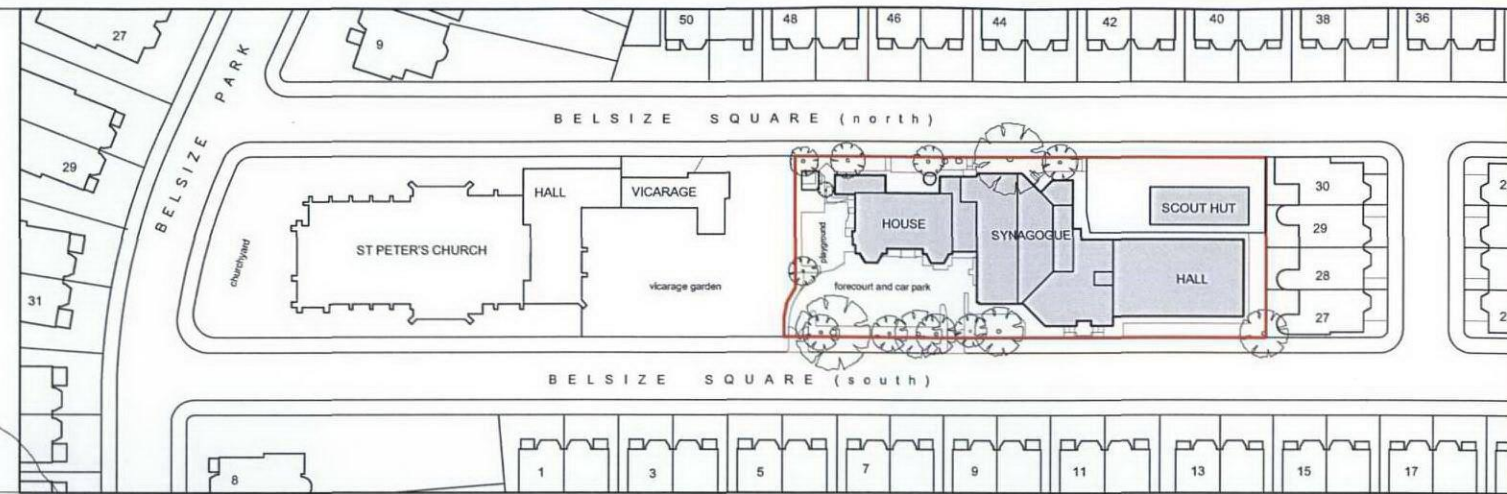

SITE PLAN 1:200

BELSIZE SQUARE (south)



PLANNING APPLICATION

DATE	REVISION	NO.	PROJECT
			BELSIZE SQUARE SYNAGOGUE
			DRAWING
			LOCATION PLAN AND EXISTING SITE PLAN
DATE:	DRAWN:	SCALE:	DWG. No.
MAY 2009	CAD	1:200	2701050
			REV. No.

M·R PARTNERSHIP
ARCHITECTS & INTERIOR DESIGNERS

41 FOLEY STREET TEL: (020) 7631 5405
LONDON W1W 7TS FAX: (020) 7631 5186