


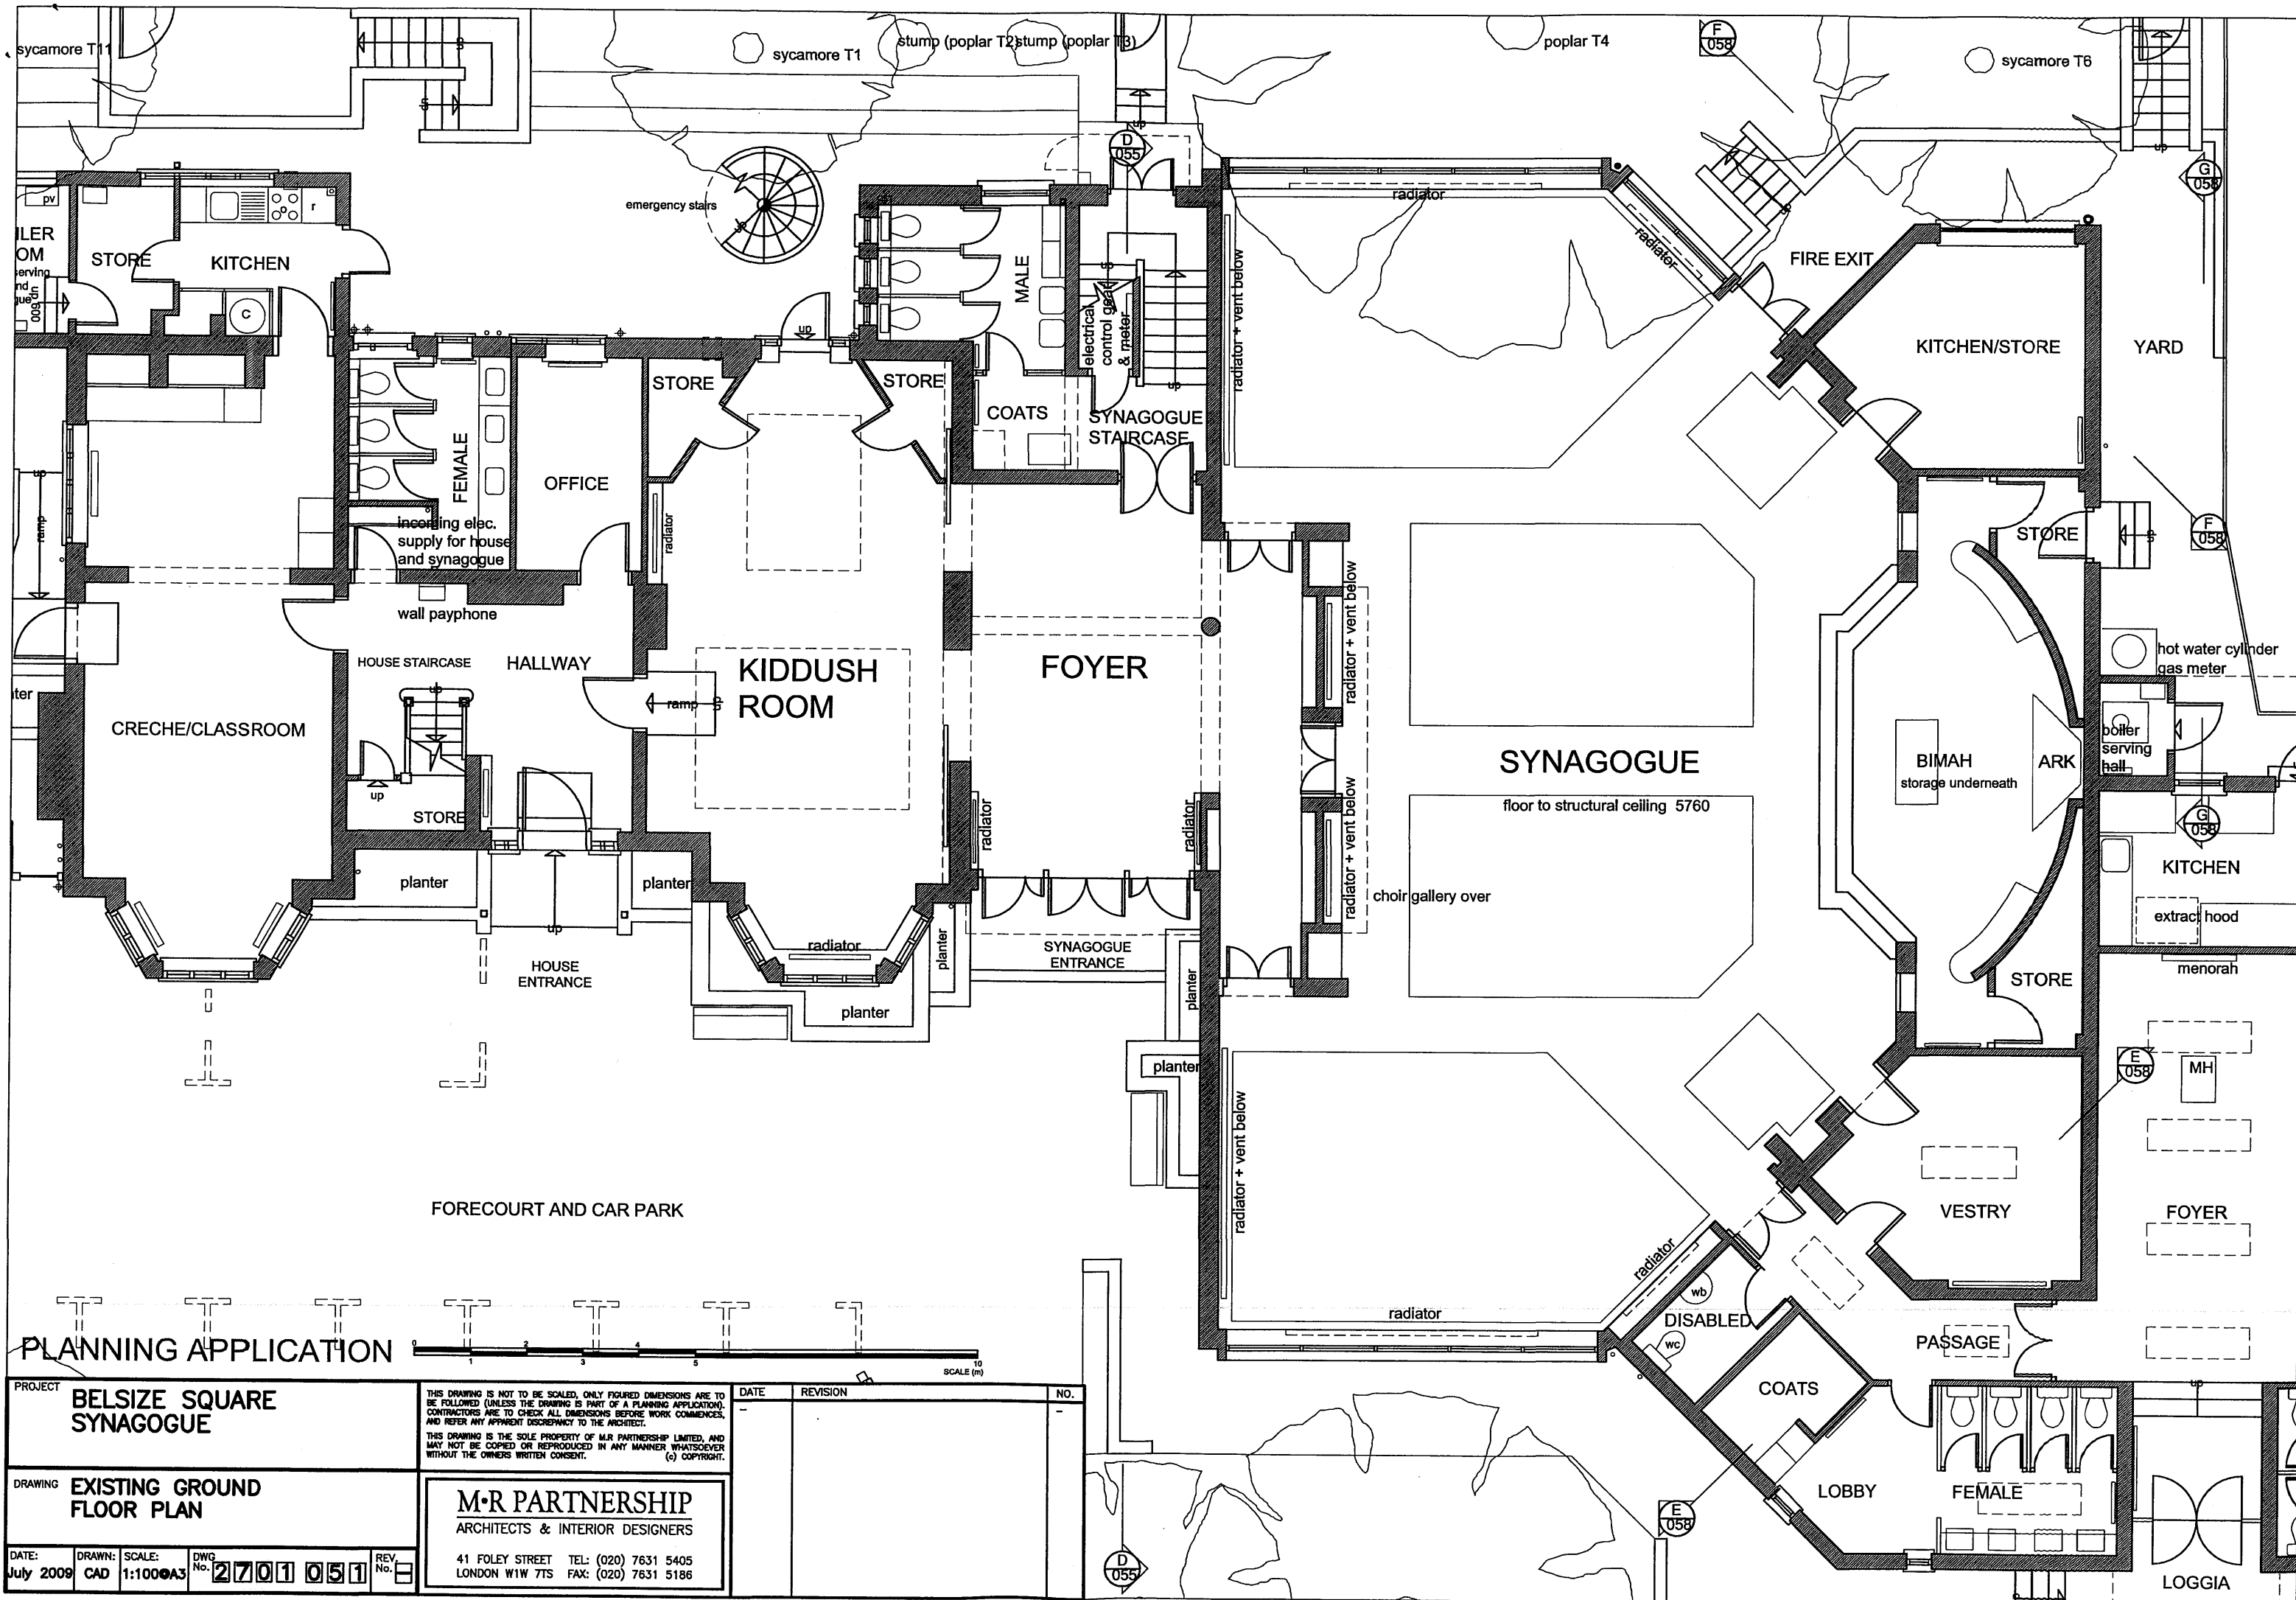

PLANNING APPLICATION

PROJECT		BELSIZE SQUARE SYNAGOGUE		THIS DRAWING IS NOT TO BE SCALED. ONLY FIGURED DIMENSIONS ARE TO BE FOLLOWED (UNLESS THE DRAWING IS PART OF A PLANNING APPLICATION). CONTRACTORS ARE TO CHECK ALL DIMENSIONS BEFORE WORK COMMENCES, AND REFER ANY APPARENT DISCREPANCY TO THE ARCHITECT.		DATE	REVISION	NO.
DRAWING		EXISTING GROUND FLOOR PLAN		THIS DRAWING IS THE SOLE PROPERTY OF M.R PARTNERSHIP LIMITED, AND MAY NOT BE COPIED OR REPRODUCED IN ANY MANNER WHATSOEVER WITHOUT THE OWNERS WRITTEN CONSENT. (c) COPYRIGHT.				
DATE:	DRAWN:	SCALE:	DWG No.	REV. No.	M•R PARTNERSHIP ARCHITECTS & INTERIOR DESIGNERS			
July 2009	CAD	1:100	2701051		41 FOLEY STREET TEL: (020) 7631 5405 LONDON W1W 7TS FAX: (020) 7631 5186			