


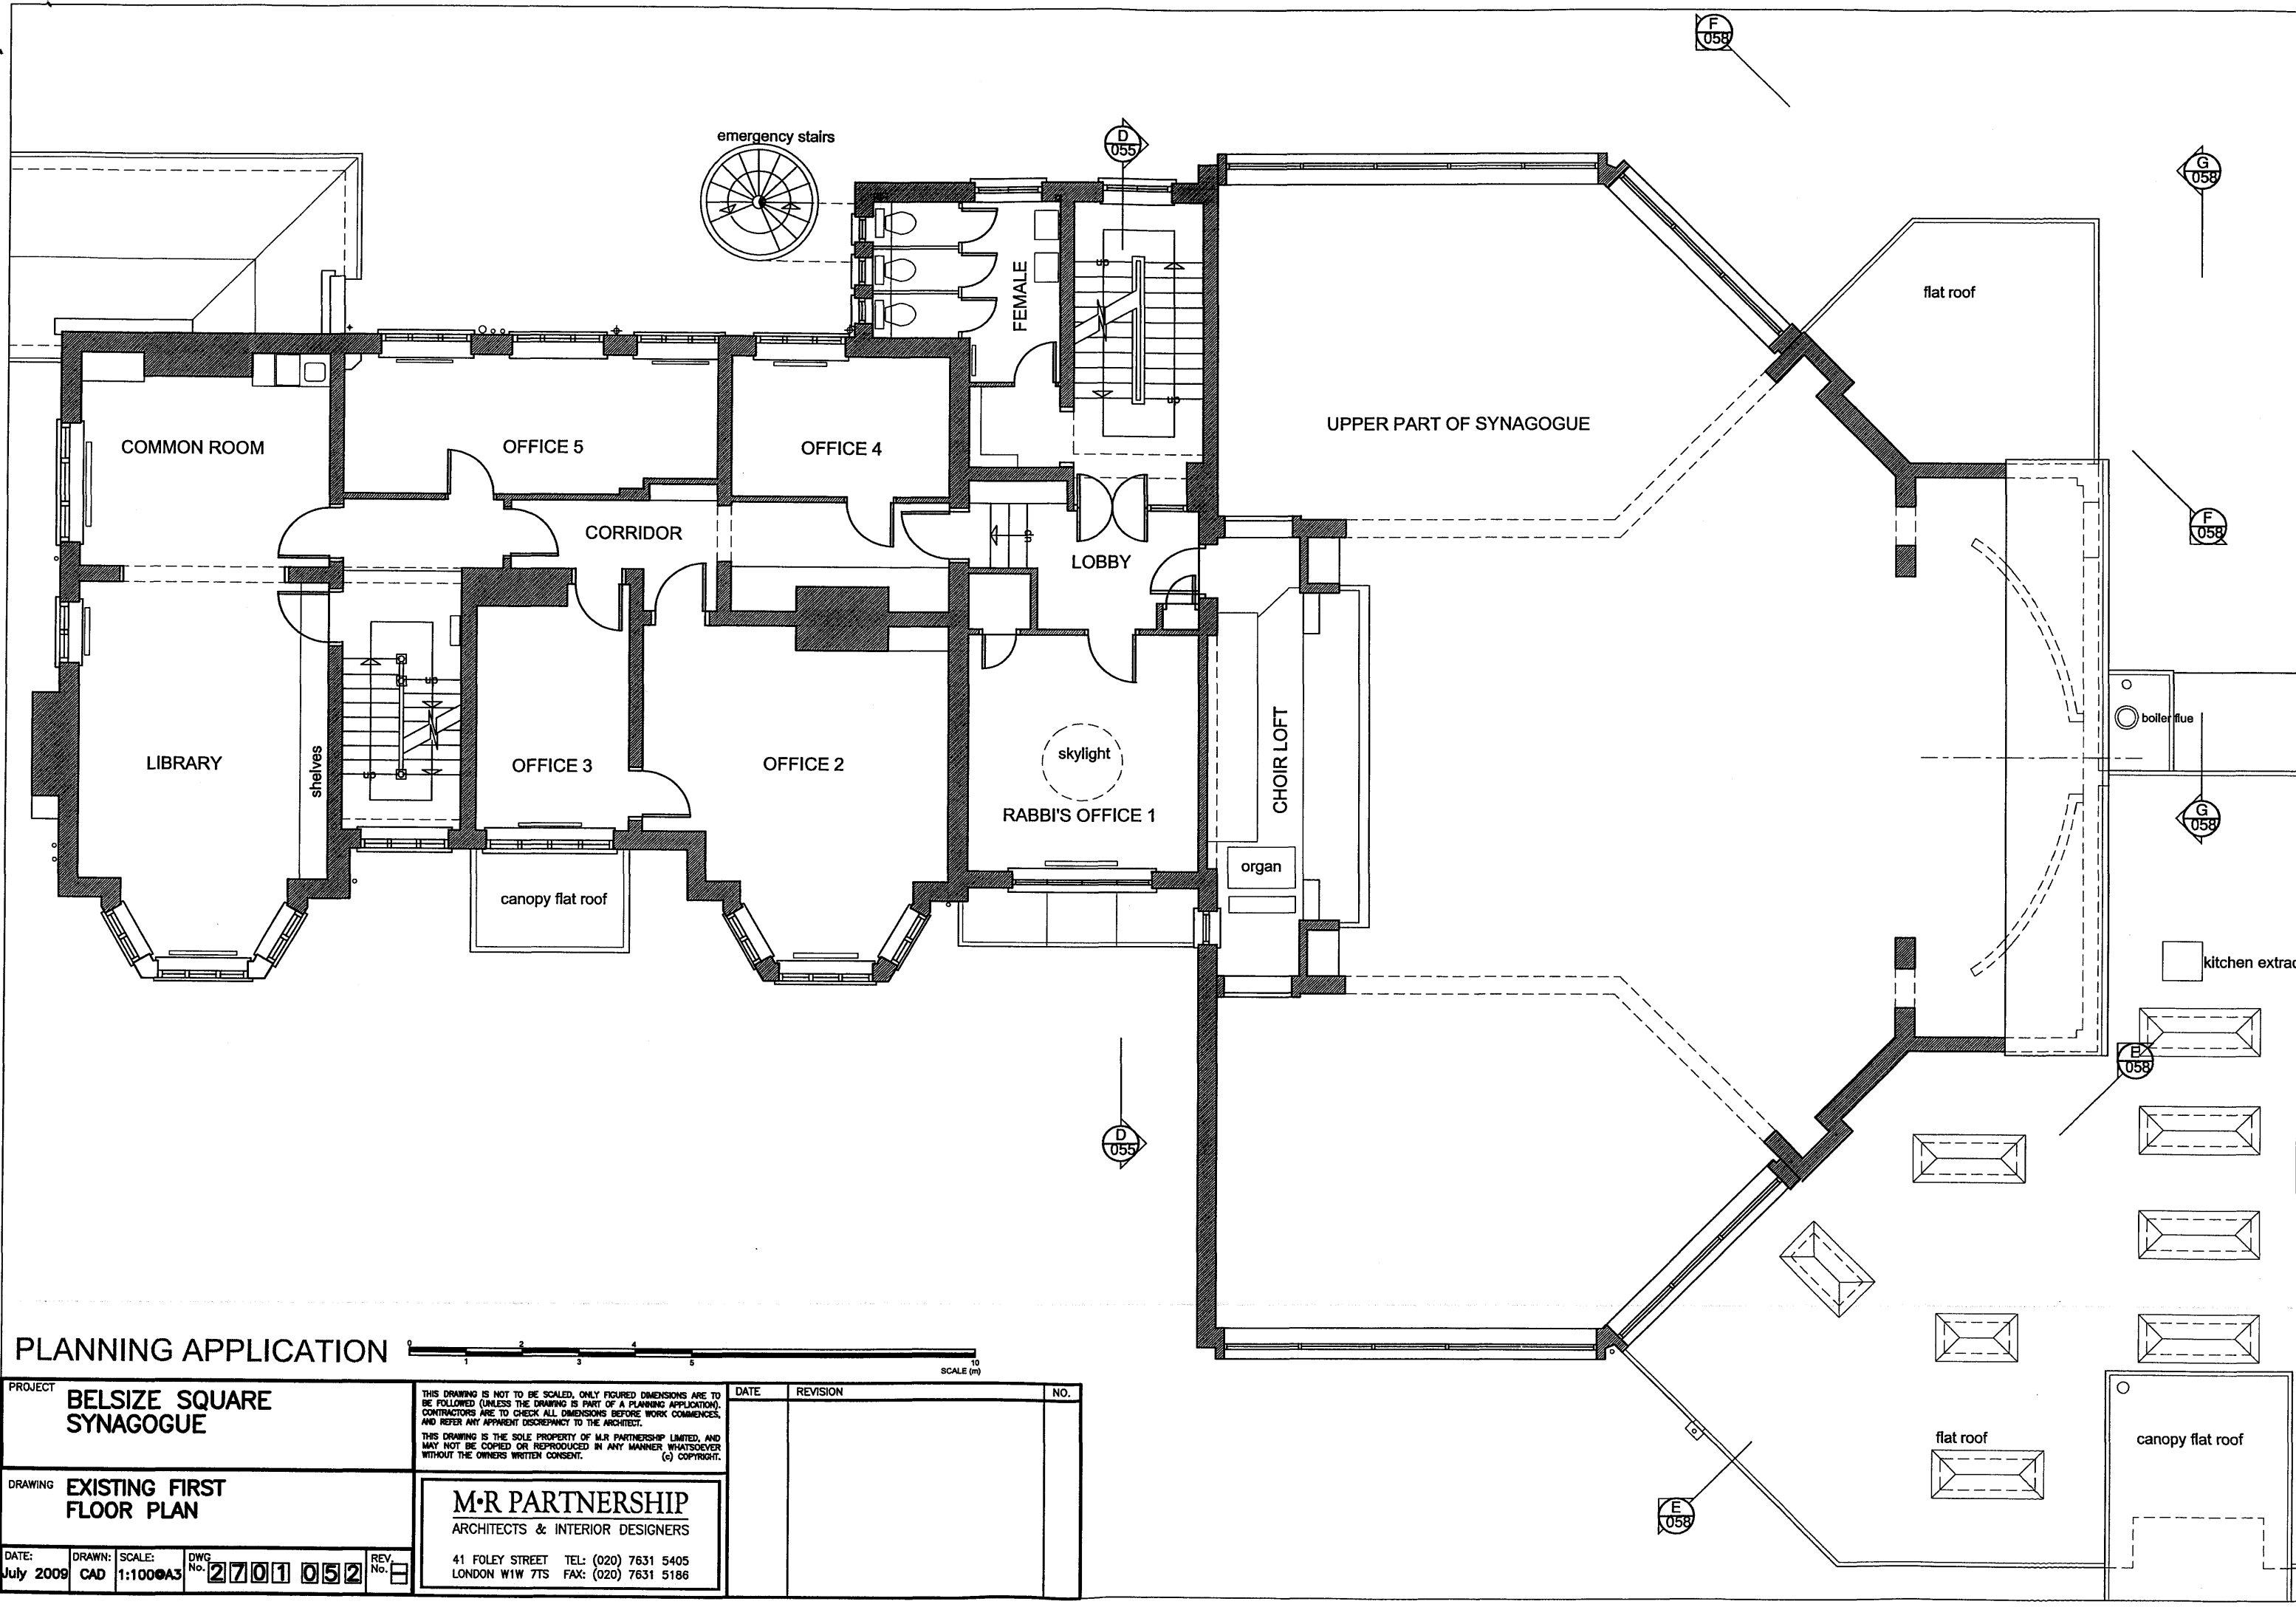

PLANNING APPLICATION

PROJECT		BELSIZE SQUARE SYNAGOGUE		THIS DRAWING IS NOT TO BE SCALED. ONLY FIGURED DIMENSIONS ARE TO BE FOLLOWED (UNLESS THE DRAWING IS PART OF A PLANNING APPLICATION). CONTRACTORS ARE TO CHECK ALL DIMENSIONS BEFORE WORK COMMENCES, AND REFER ANY APPARENT DISCREPANCY TO THE ARCHITECT.		DATE	REVISION	NO.
DRAWING		EXISTING FIRST FLOOR PLAN		THIS DRAWING IS THE SOLE PROPERTY OF M·R PARTNERSHIP LIMITED, AND MAY NOT BE COPIED OR REPRODUCED IN ANY MANNER WHATSOEVER WITHOUT THE OWNERS WRITTEN CONSENT. (c) COPYRIGHT.				
DATE:		DRAWN:	SCALE:	DWG No.	REV No.	M·R PARTNERSHIP ARCHITECTS & INTERIOR DESIGNERS		
July 2009		CAD	1:100	A3	2701052	41 FOLEY STREET TEL: (020) 7631 5405 LONDON W1W 7TS FAX: (020) 7631 5186		