


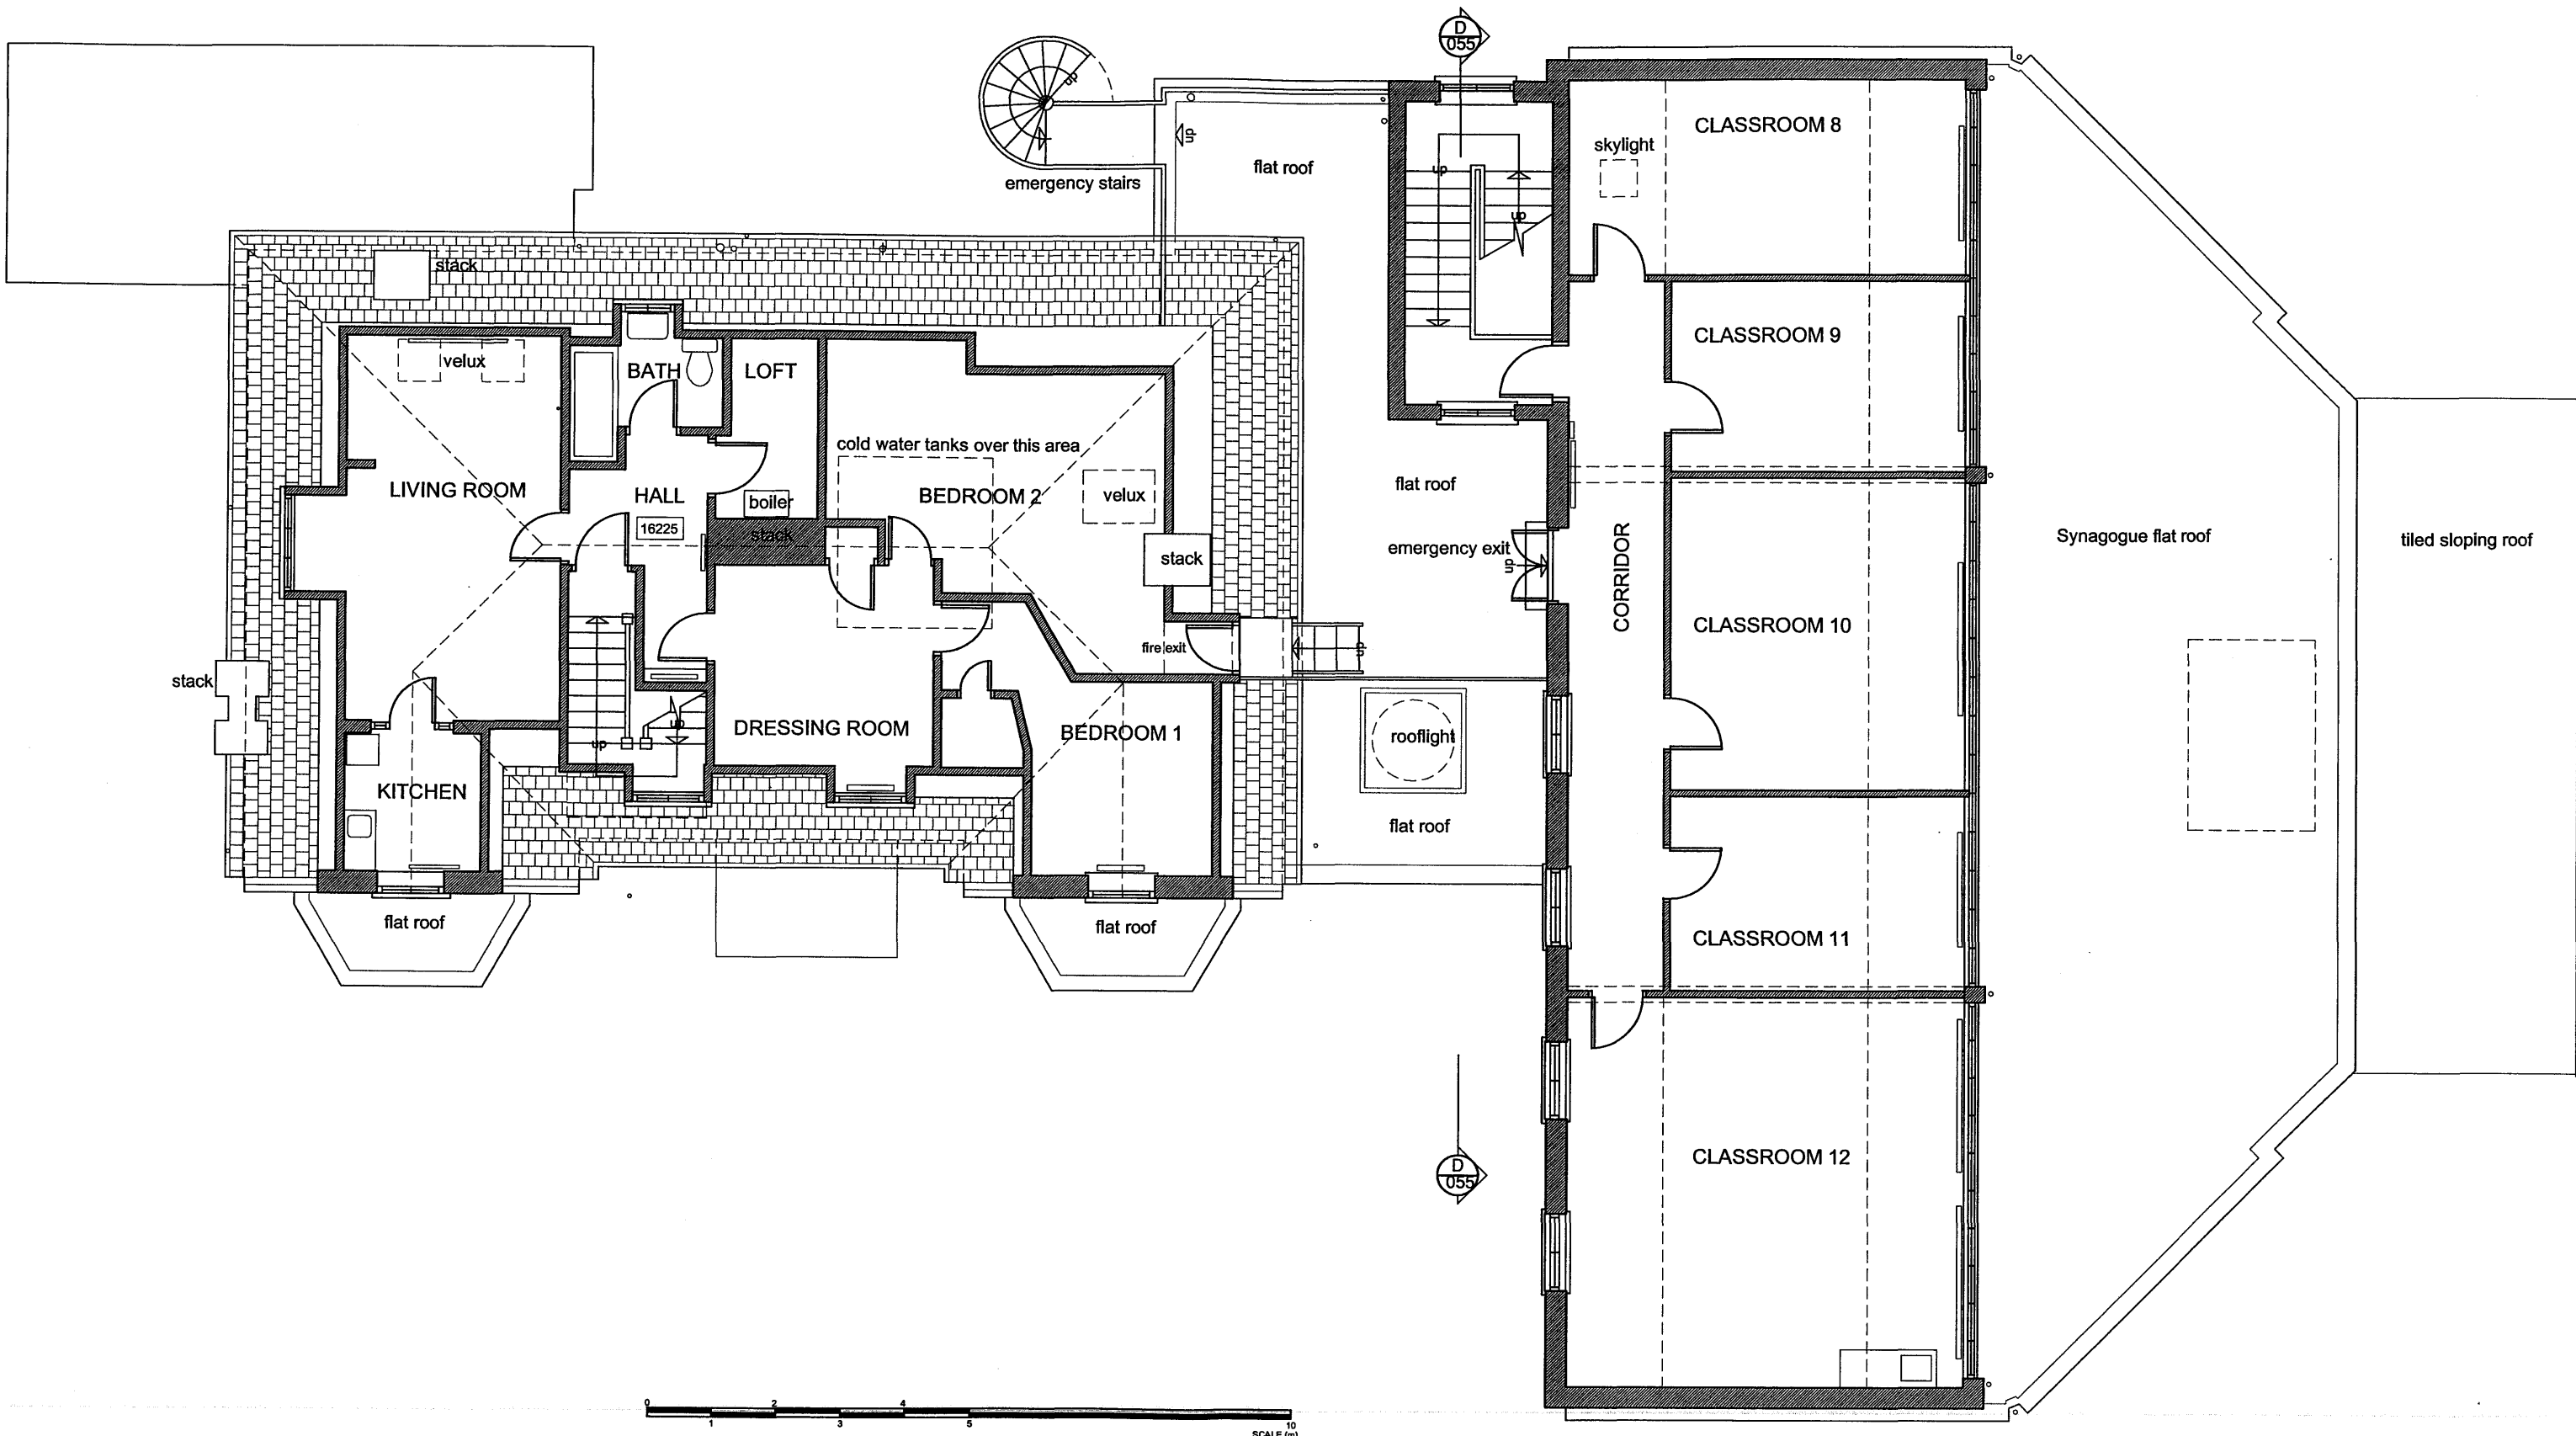

PLANNING APPLICATION

		DATE		REVISION	NO.	THIS DRAWING IS NOT TO BE SCALED, ONLY FIGURED DIMENSIONS ARE TO BE FOLLOWED (UNLESS THE DRAWING IS PART OF A PLANNING APPLICATION). CONTRACTORS ARE TO CHECK ALL DIMENSIONS BEFORE WORK COMMENCES, AND REFER ANY APPARENT DISCREPANCY TO THE ARCHITECT. THIS DRAWING IS THE SOLE PROPERTY OF M.R PARTNERSHIP LIMITED, AND MAY NOT BE COPIED OR REPRODUCED IN ANY MANNER WHATSOEVER WITHOUT THE OWNERS WRITTEN CONSENT. (c) COPYRIGHT.	PROJECT		BELSIZE SQUARE SYNAGOGUE				
							DRAWING		EXISTING SECOND FLOOR PLAN				
						M•R PARTNERSHIP ARCHITECTS & INTERIOR DESIGNERS 41 FOLEY STREET TEL: (020) 7631 5405 LONDON W1W 7TS FAX: (020) 7631 5186		DATE:	DRAWN:	SCALE:	DWG No.	REV No.	
								July 2008	CAD	1:1000A3	2701053		