




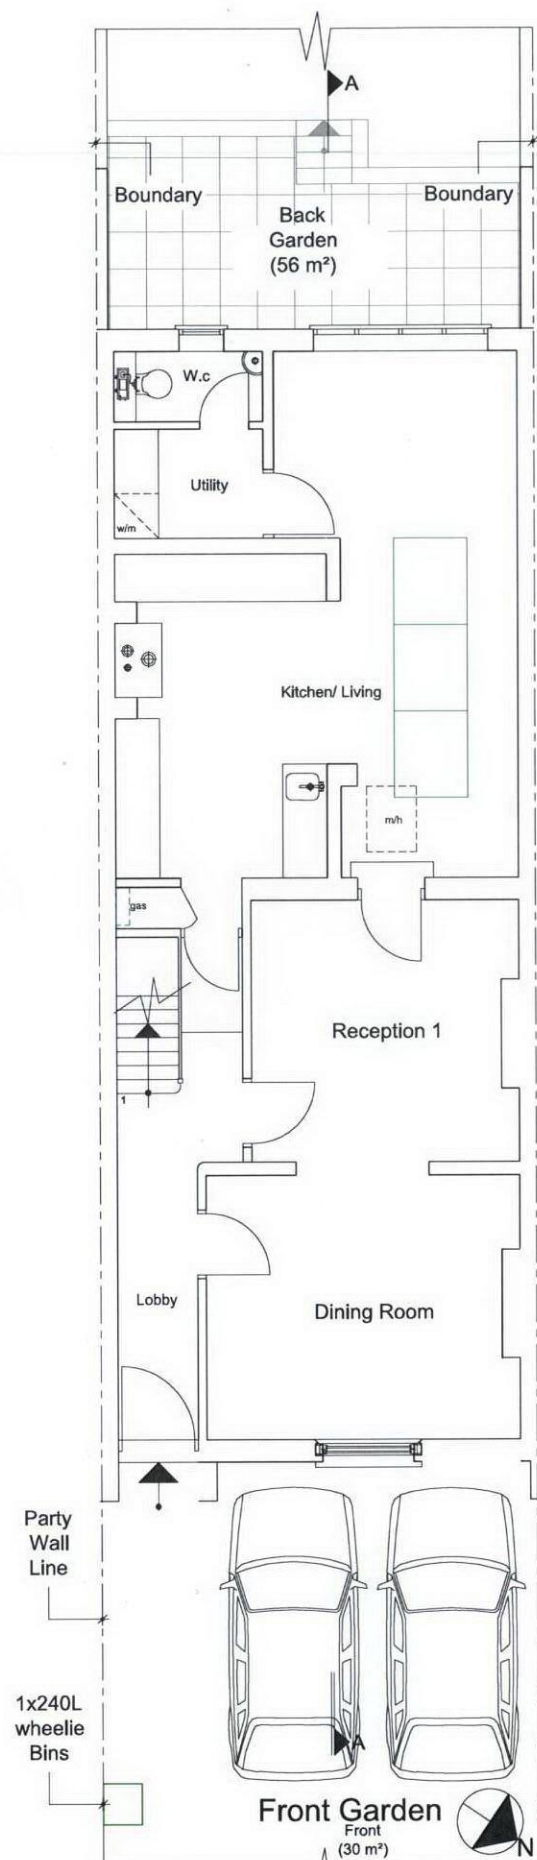


Existing Ground Floor Plan

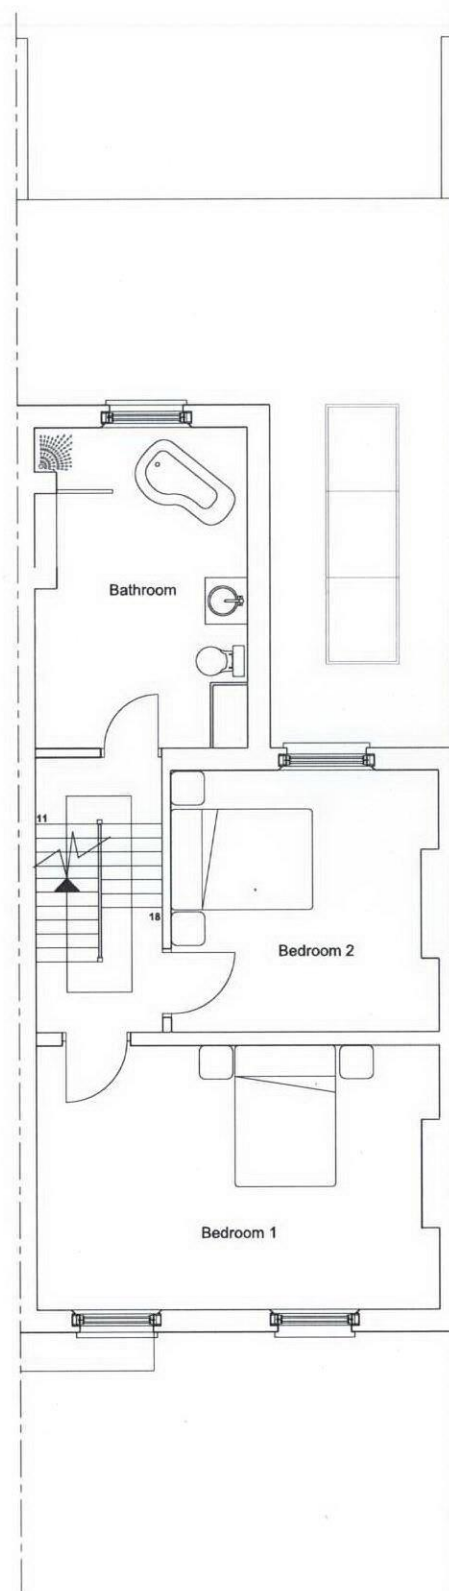


Existing First Floor Plan

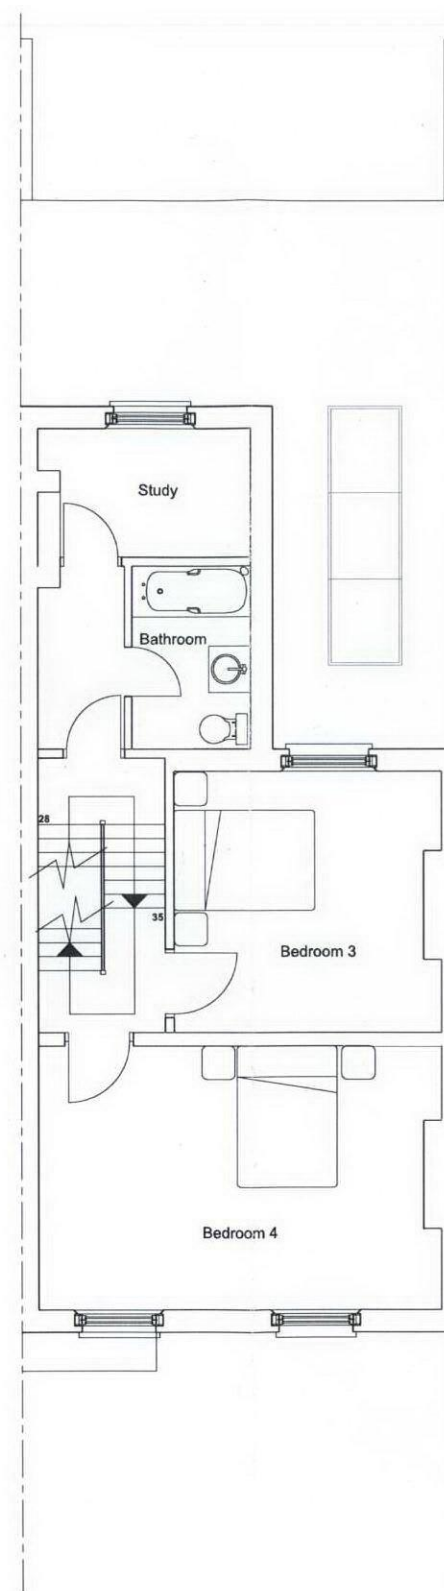

Existing Second Floor Plan

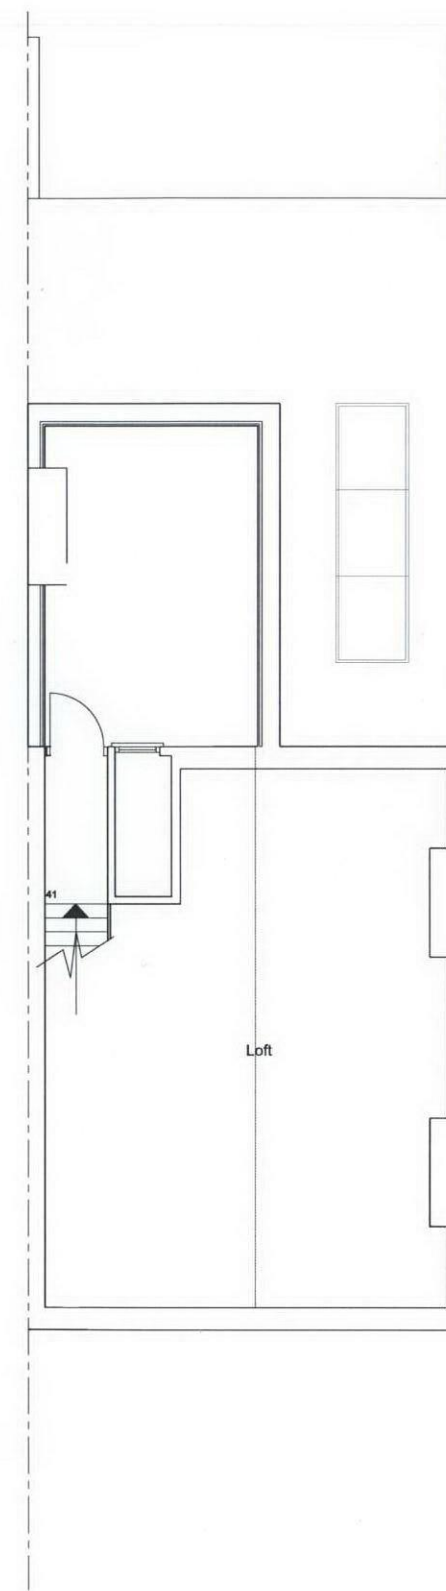

Existing Third Floor Plan

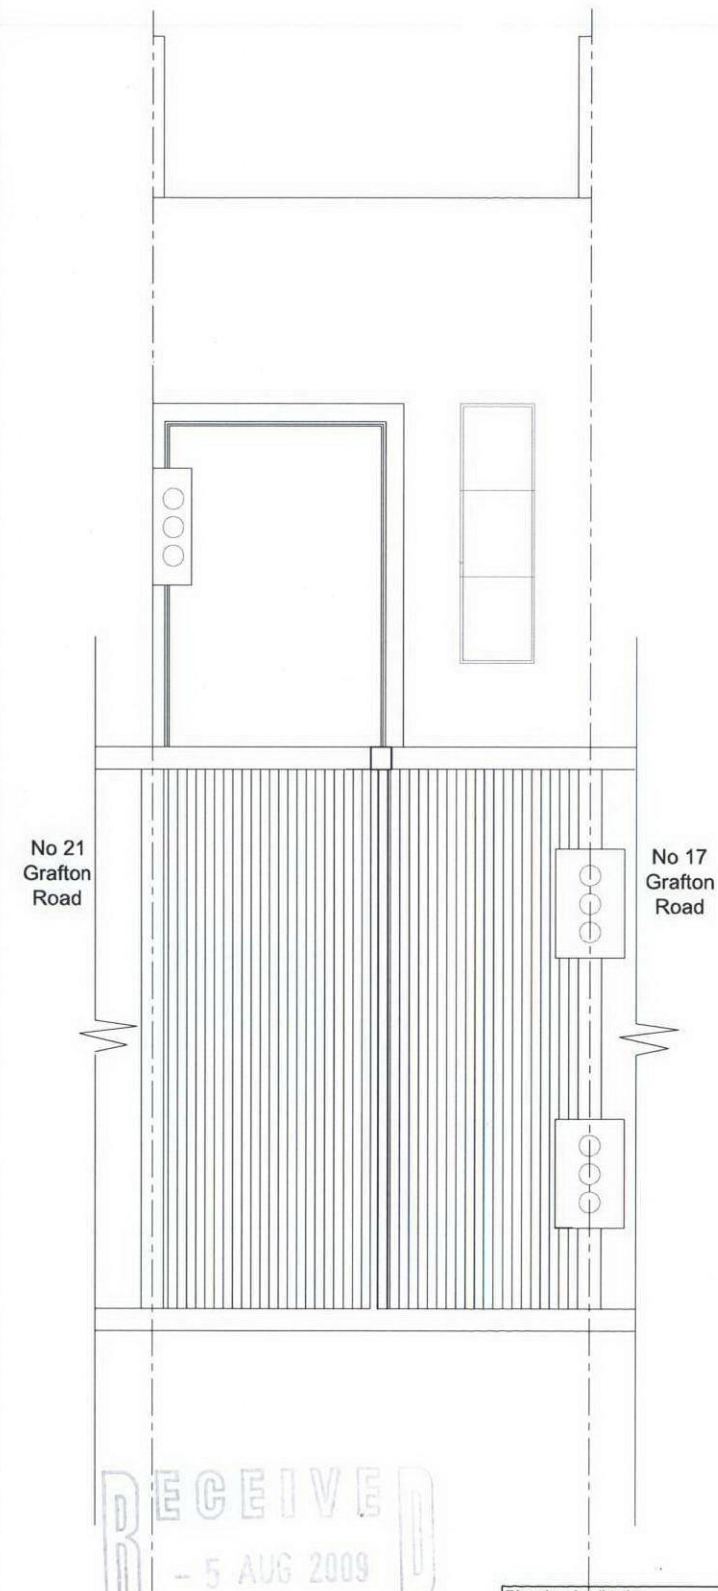

Roof Plan

Planning Application	
P.Buxton Associates	
65 Pines Avenue London N15 3D4 Tel: 0780447962 / Fax: 020 8371 8625 email: info.buxton@btinternet.com / web: www.buxton.co.uk	
Project	19 Grafton Road London NW5 3DX
Job Title	Proposed Mansard & Conversion into Flats
Drawing Title	Existing Floor Plans
Date 04.08.09	Drawn: CB Scale 1:50 @ A1
Drg. No. Grafton/09/CD/A/E/01	