





Existing Rear Elevation

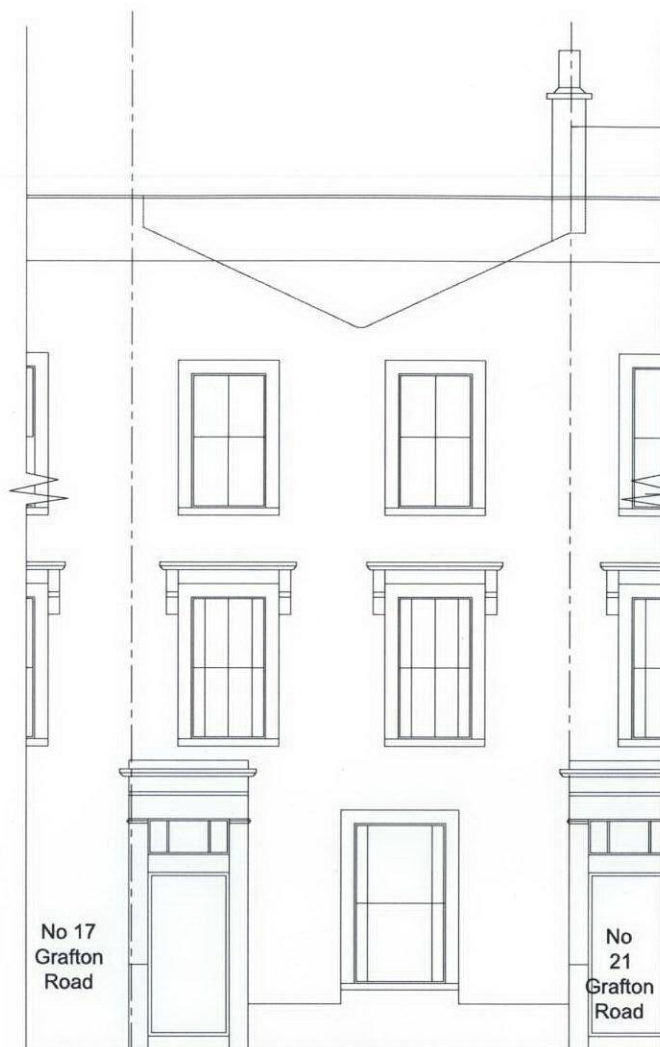

Existing Front Elevation

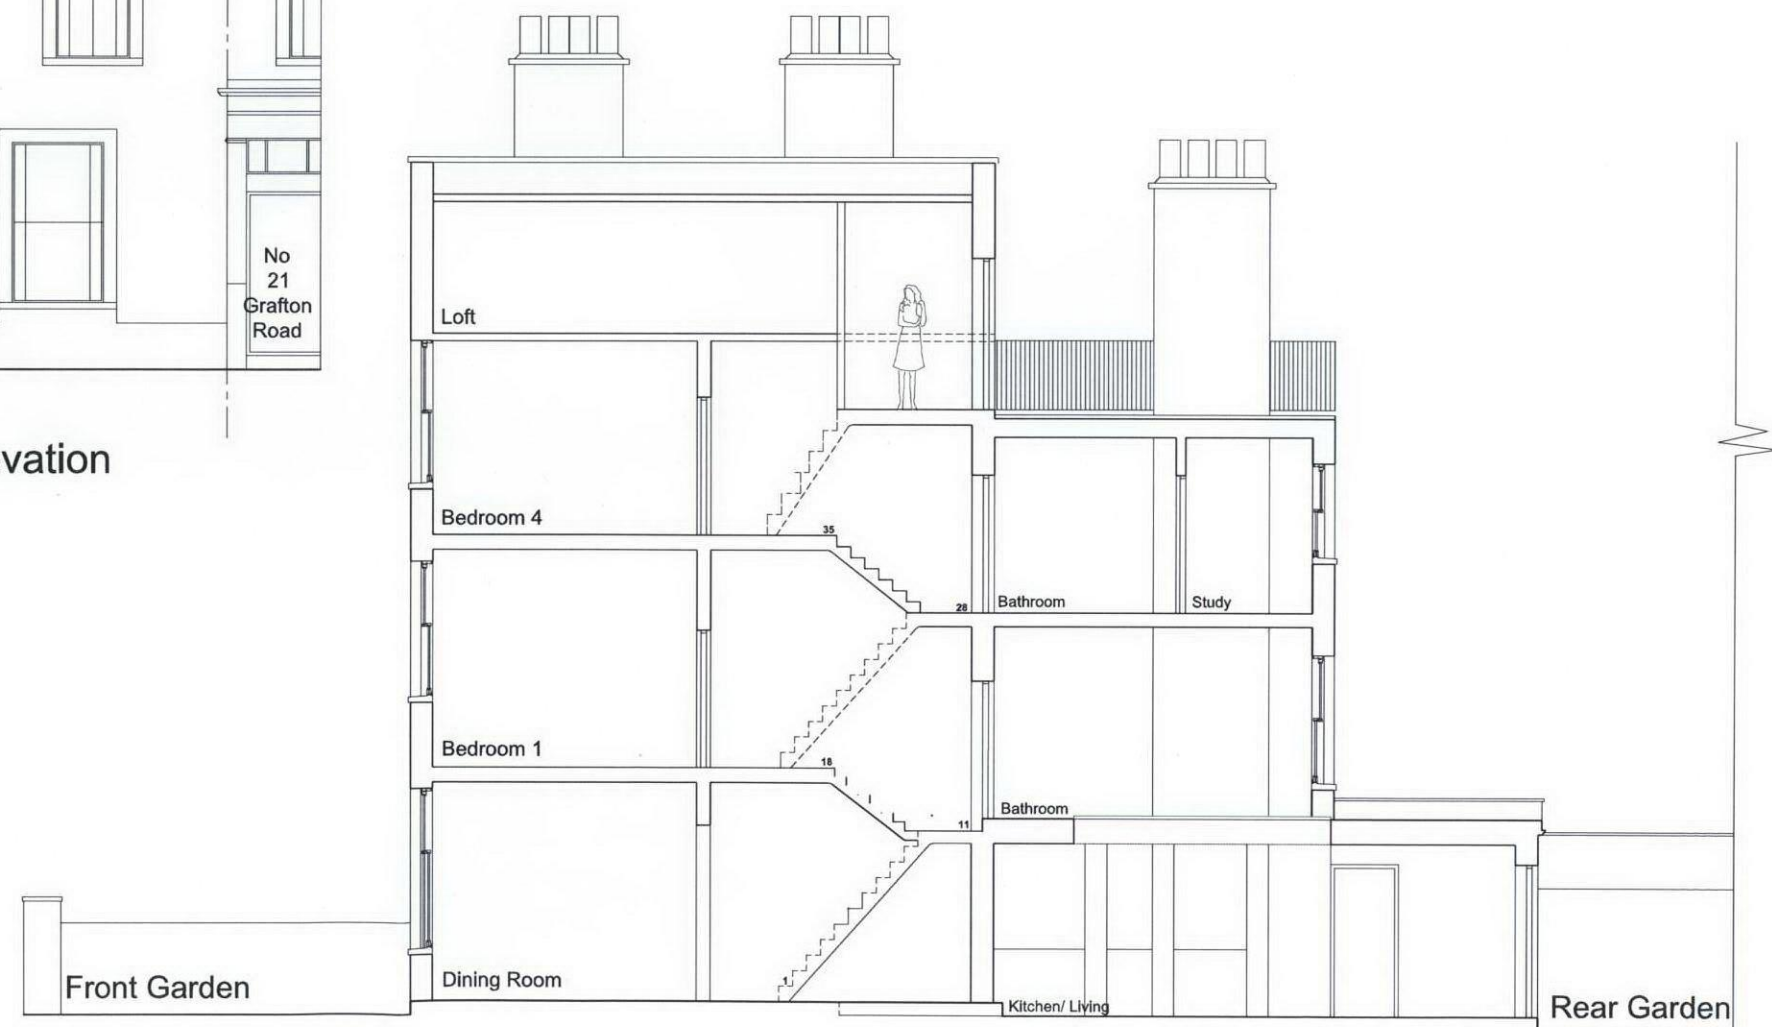

Existing Section A - A

RECEIVED
- 5 AUG 2009

Planning Application	
P.Buxton Associates	
65 Prince Avenue London NE1 3DA Tel: 0780447962 / Fax: 020 8371 6625 email: info.buxton@btinternet.com / paul@p.buxton.co.uk	
Project 18 Grafton Road London NW5 3DX	
Job Title Proposed Mansard & Conversion into flats	
Drawing Title Existing Elevations & Section A-A	
Date 04.06.09	Drawn: CS Scale 1:50 @ A1:
Orig. No. Grafton/09/CD/AE/02	