



Proposed Ground Floor Plan

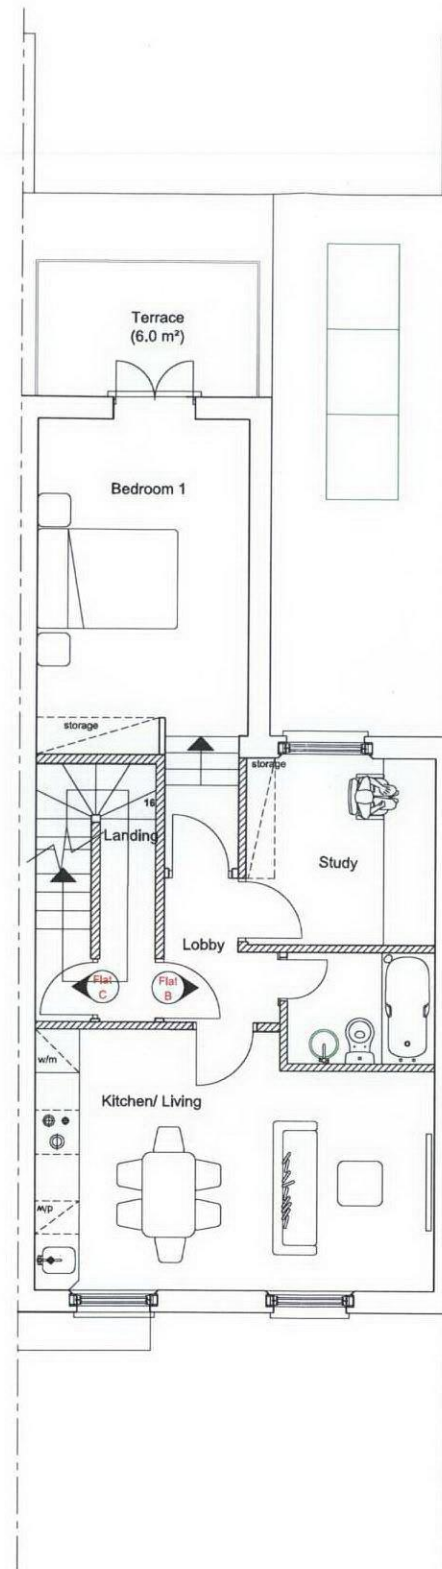

Proposed First Floor Plan

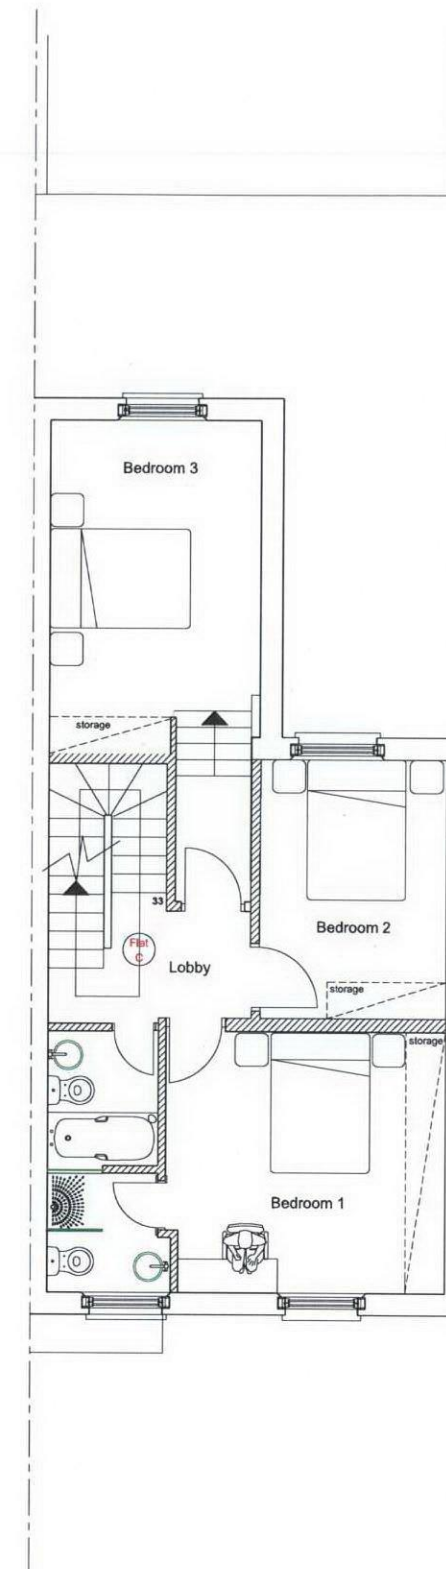

Proposed Second Floor Plan

RECEIVED  
- 5 AUG 2009

Planning Application	
P.Buxton Associates	
55 Priory Avenue London N3 2DA Tel: 0795647962 / Fax: 020 8371 9025 e-mail: info.buxton@btinternet.com / mail@p.buxton.co.uk	
Project: 18 Oakton Road London N4 3DZ	
Job Title: Proposed Mansard & Conversion into Flats	
Drawing Title: Proposed Ground First & Second Floor Plans	
Date: 04.08.08	Drawn: CB
Scale: 1:50	Sheet: A1
Dwg. No: Grafton/09/CD/AE/03	