



Proposed Third Floor
Half Landing Plan

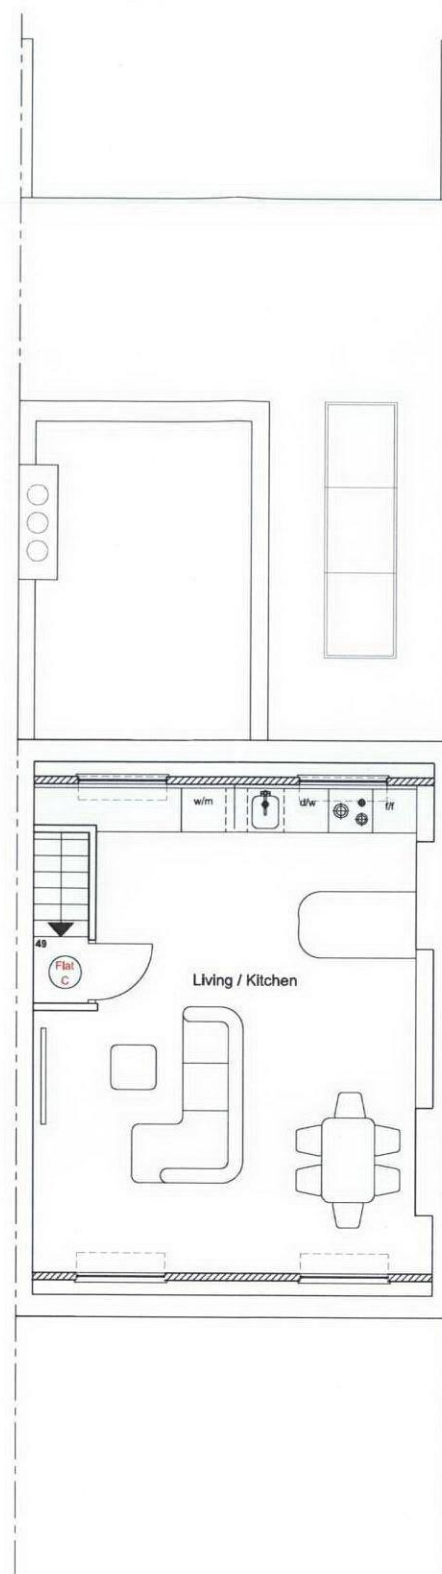


Proposed Third Floor Plan

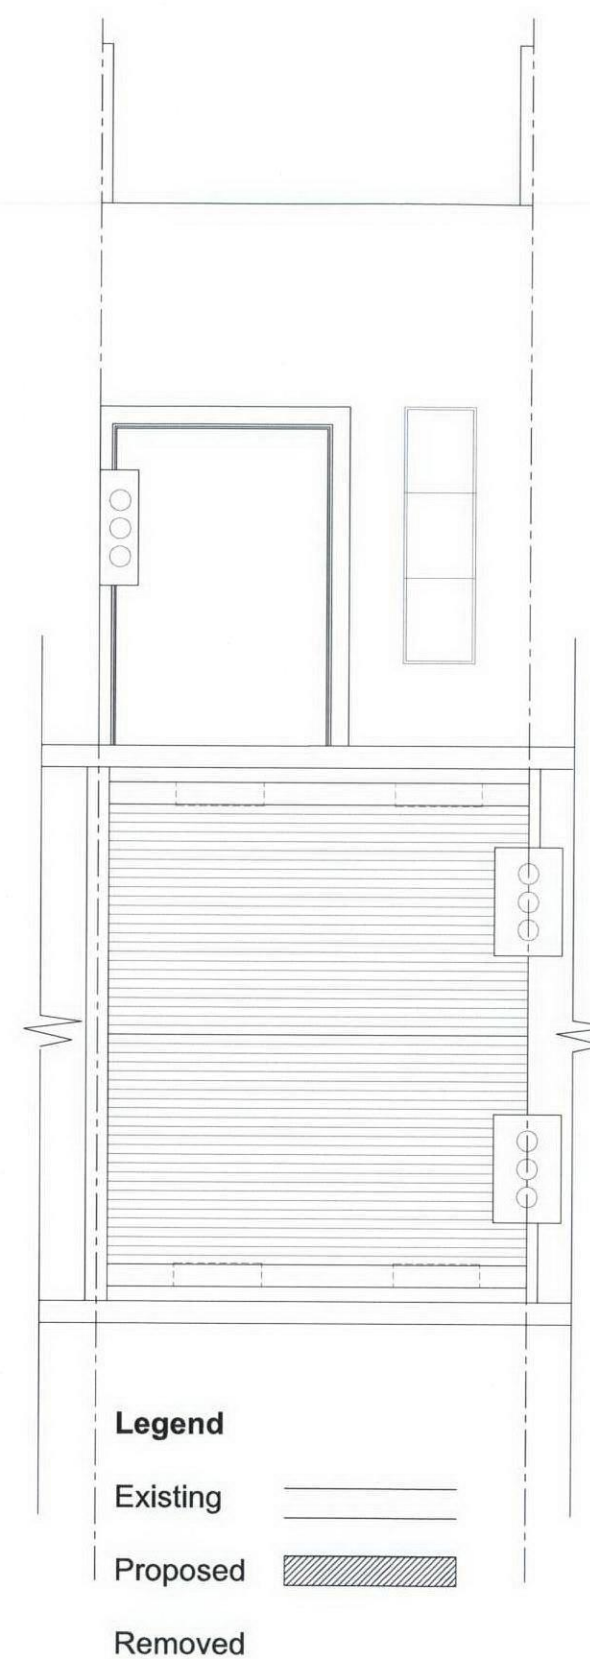

Proposed Roof Plan

Legend

Existing ———

Proposed 

Removed

RECEIVED
- 5 AUG 2009

| | |
|--|-----------|
| Planning Application | |
| P. Buxton Associates | |
| 65 Phoenix Avenue London N3 2DA Tel: 02084471902 / Fax: 020 8371 6625 email: info@buxton.co.uk / web: www.buxton.co.uk | |
| Project 100 South Road London NW5 2BX | |
| Job Title Proposed Mansard & Conversion into Flats | |
| Drawing Title Proposed Third Floor Landing, Third & Loft Plans | |
| Date: 04.08.06 | Drawn: CB |
| Scale: 1:50 | @ A1: |
| Dwg. No: Grafton/09/CD/A/E/04 | |