




Proposed Rear Elevation



Proposed Front Elevation

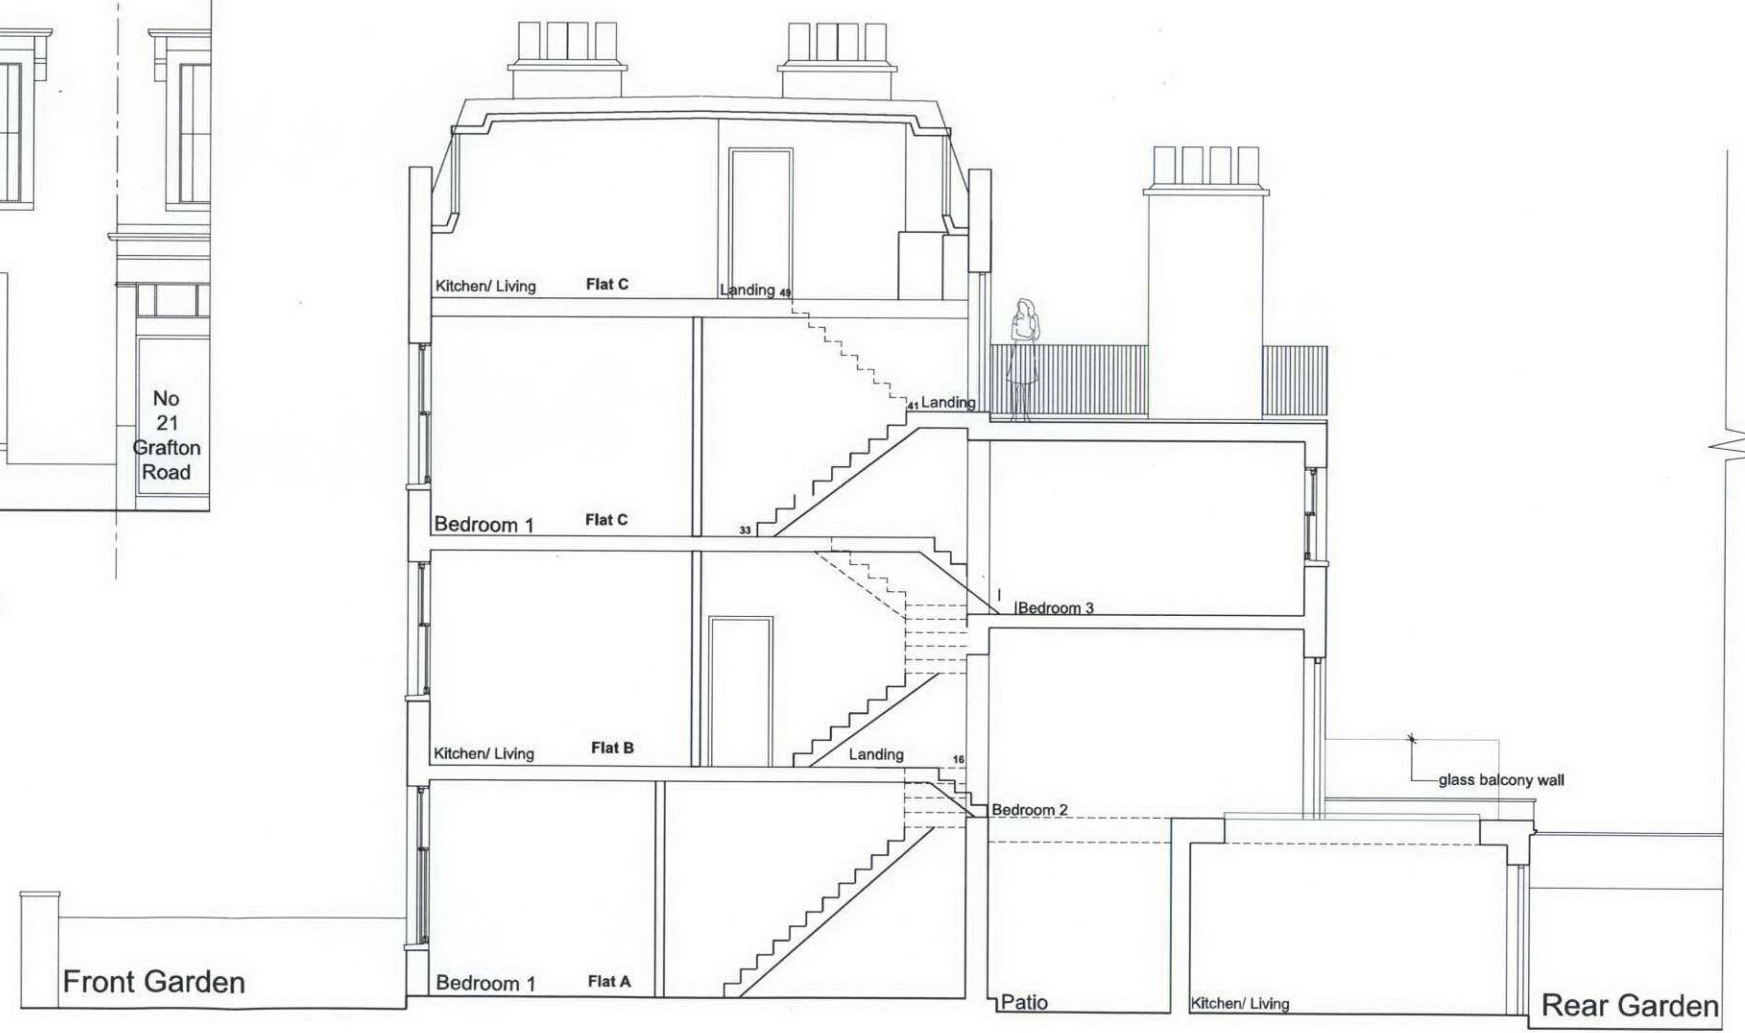

Proposed Section A - A

- Legend**
- Existing
 - Proposed
 - Removed

RECEIVED

- 5 AUG 2009

Planning Application Date: / /	
P.Buxton Associates 65 Priories Avenue London N3 3DA Tel: 0780447902 / Fax: 020 8371 8825 e-mail: info@p.buxtonassociates.co.uk / paul@p.buxtonassociates.co.uk	
Project: 10 Grafton Road London N9 5SD	
Job Title: Proposed Mansard & Conversion into Flats	
Drawing Title: Proposed Elevations & Section A-A	
Date: 04.08.08	Drawn: CB Scale: 1:50 @ A1:
Dwg. No: Grafton/09/CDA/E/05	