


SECOND FLOOR

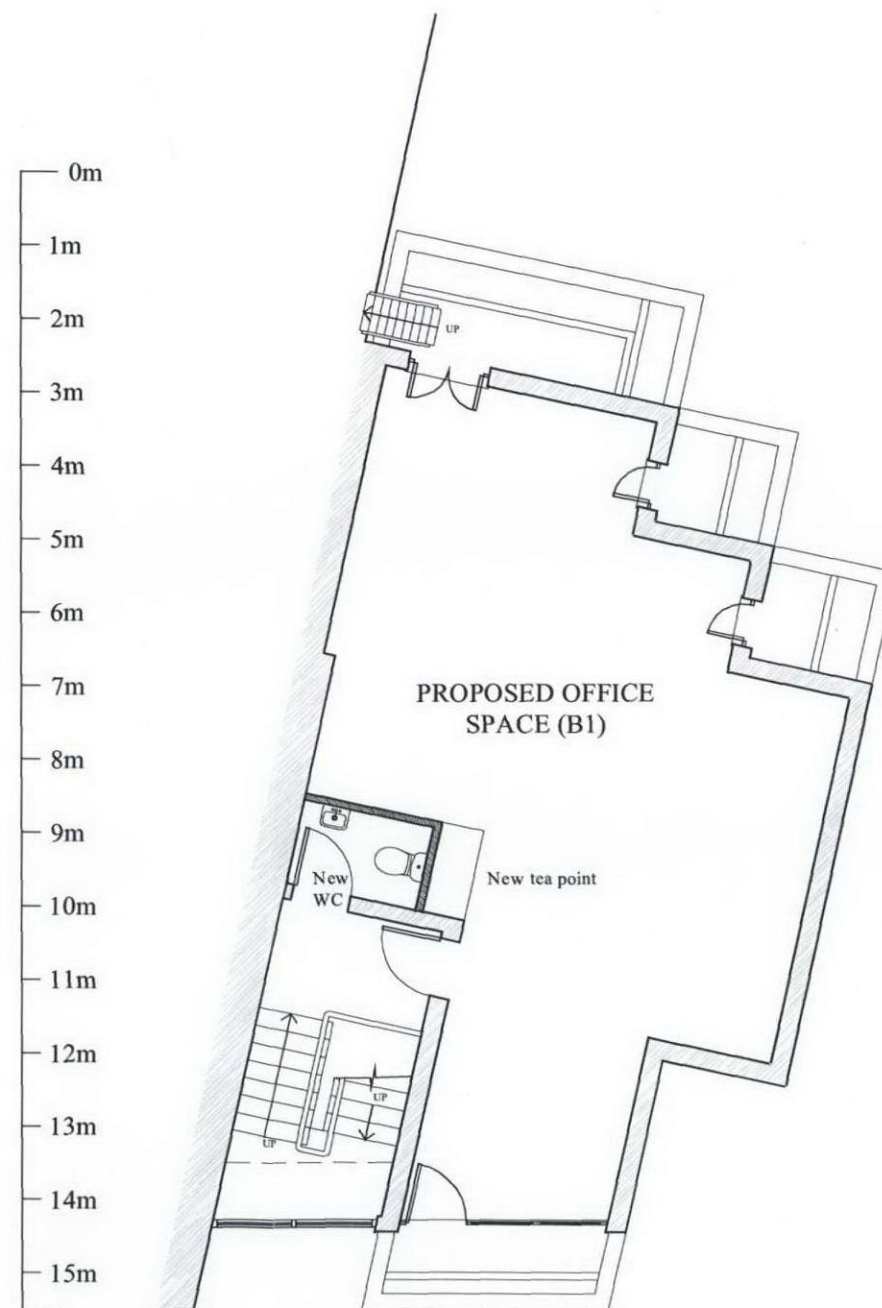

THIRD FLOOR

Notes:

DO NOT SCALE FROM DRAWING.
ALL DIMENSIONS TO BE CONFIRMED ON SITE.

RECEIVED
- 5 AUG 2009

DRAWING TITLE		Second & Third Floor Plans as Proposed Office	
ADDRESS		43 Shelton Street London WC2	
PROJECT NAME		Alterations	DATE April 2009
			SCALE 1:100 @ A3 1:50 @ A1
CLIENT		Shaftesbury Covent Garden Ltd	DRAWING NO. 19525-11
		 1 SANDWICH STREET LONDON WC1H 9PF Tel: (020) 7391 7100 Fax: (020) 7391 7121	