



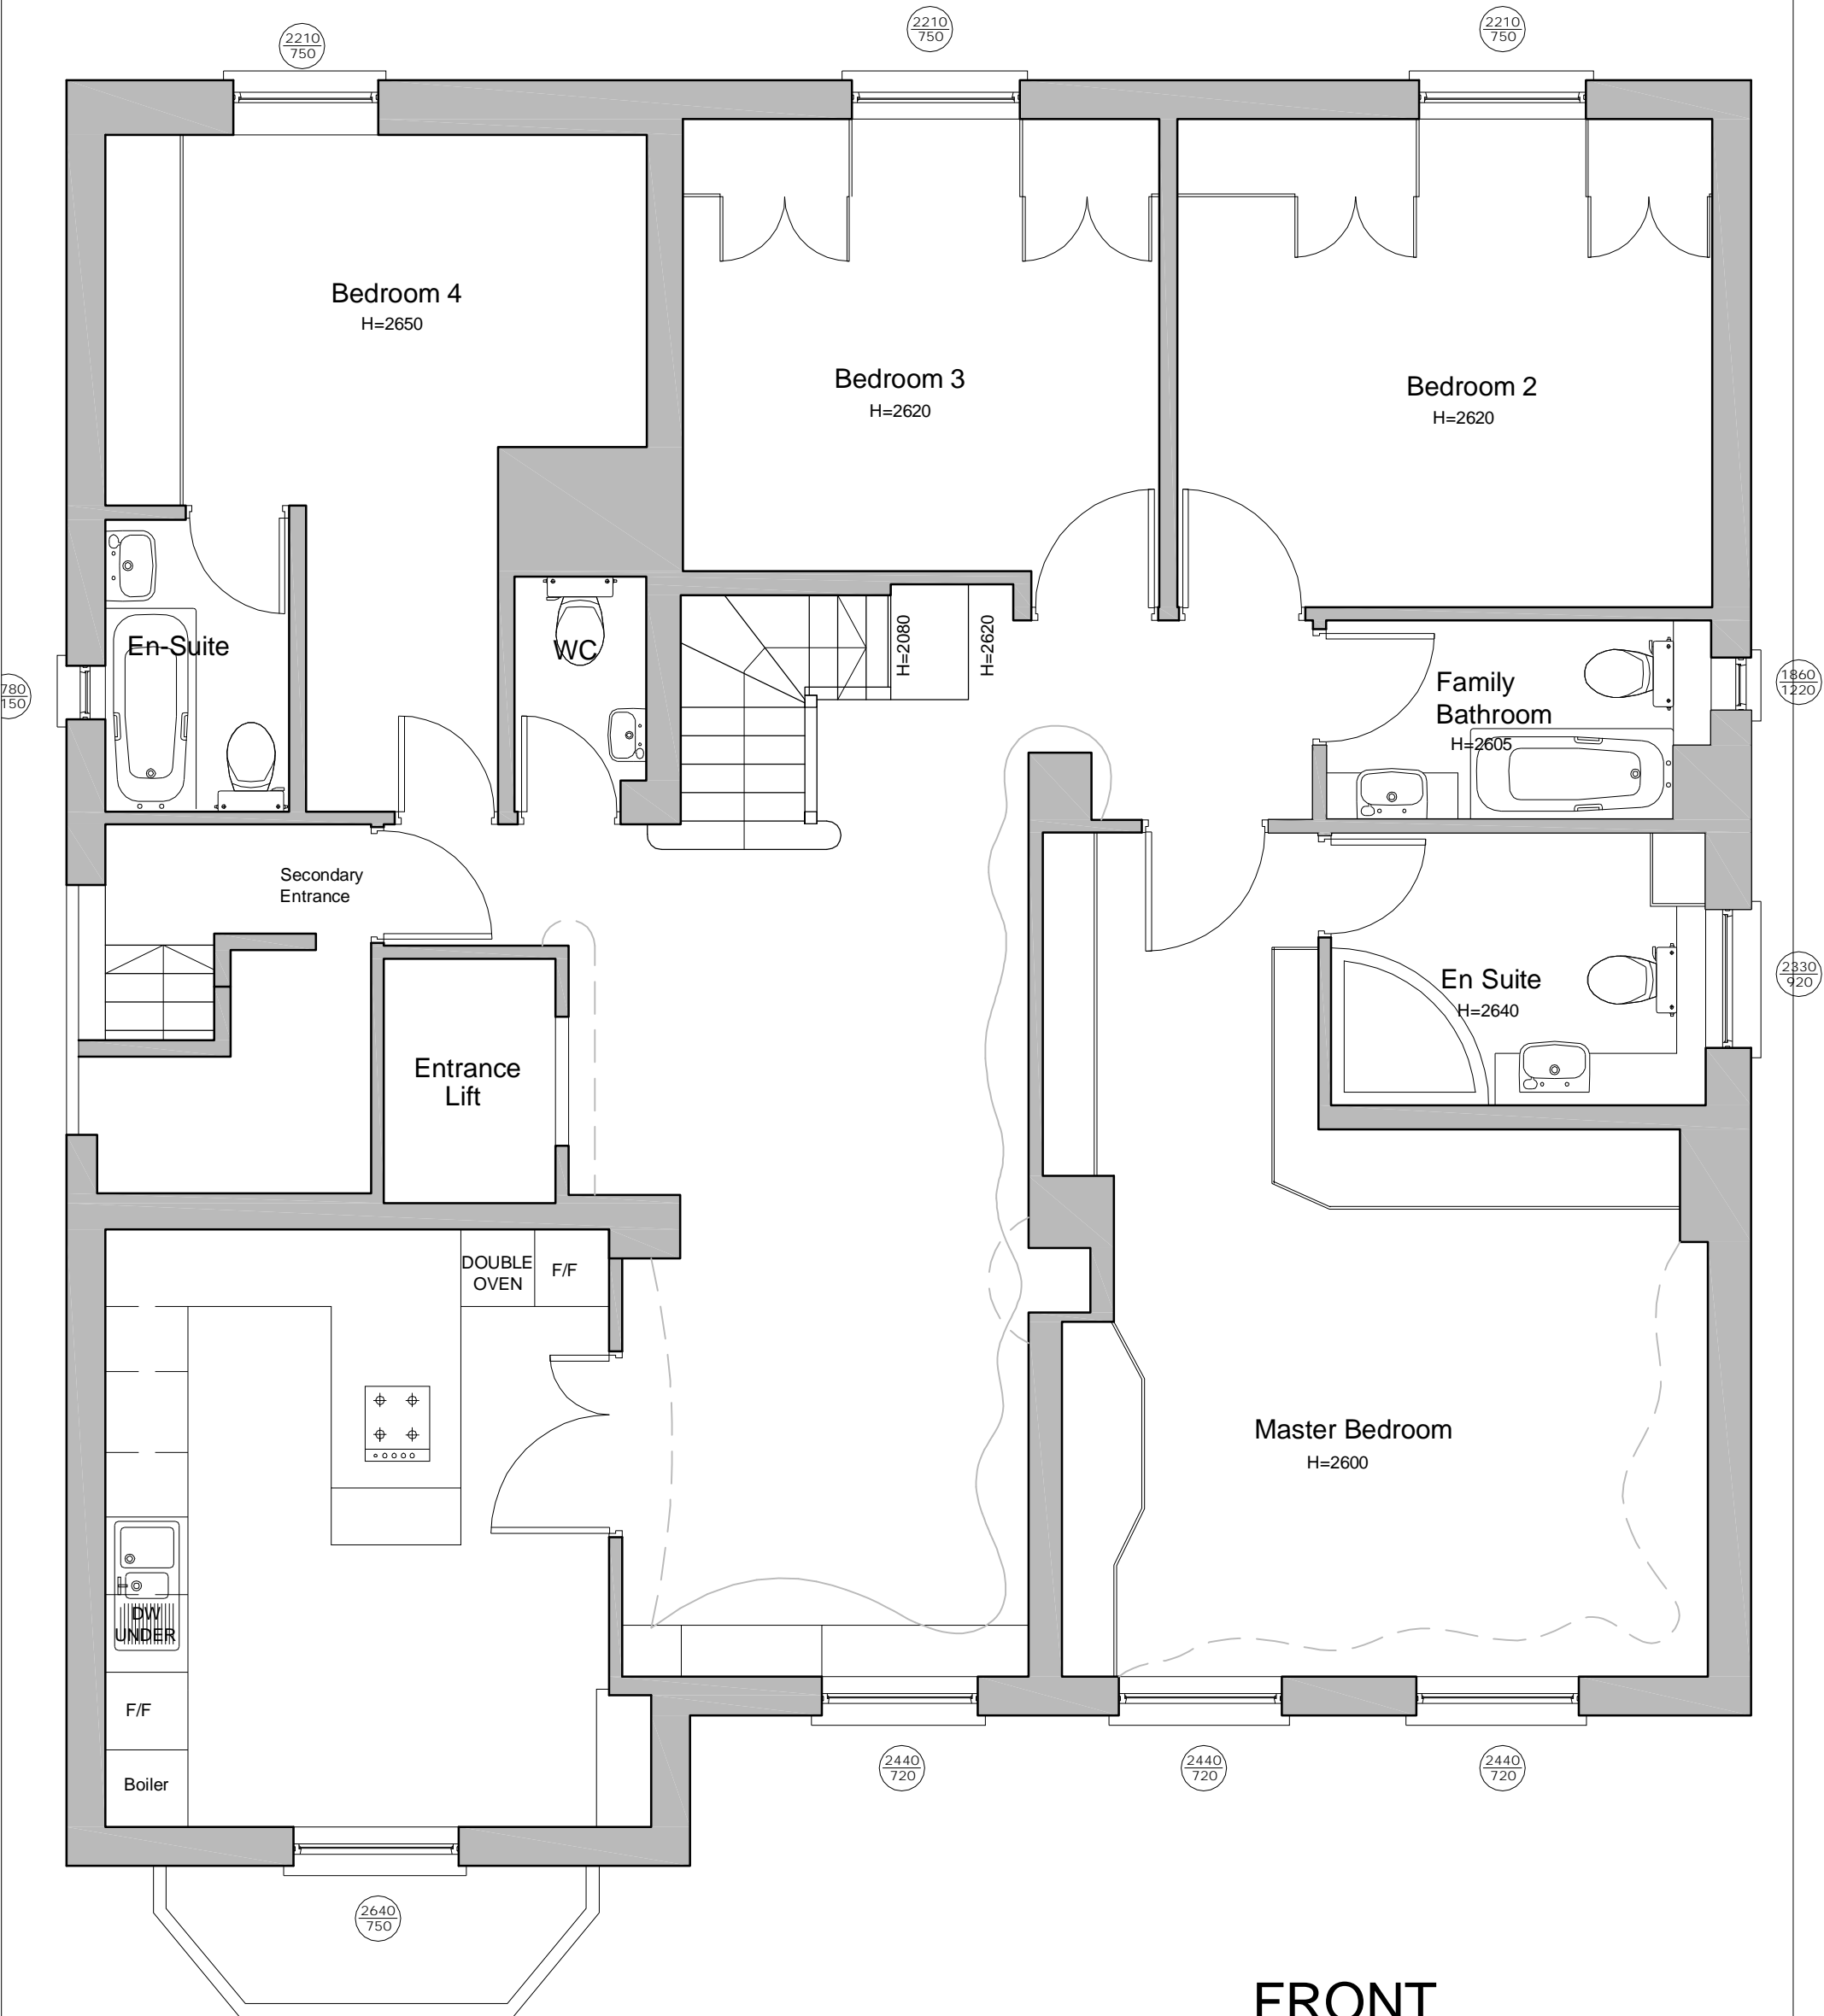

DO NOT SCALE FROM THIS DRAWING THIS DRAWING IS COPYRIGHT	REVISIONS:	PROJECT: FLAT 3 17 FITZJOHN'S AVENUE LONDON NW3 5JY	Scale: 1:50 @ A3	Date: 22.06.09	KASIA WHITFIELD <i>Design Consultant</i> Tel: 020 75869624 Mob: 07985 035333 email: Kasia_Whitfield@hotmail.com
		DRAWING TITLE: REAR ELEVATION as Existing	Dwg No: FA1-EX1	Rev:	

REAR GARDEN

 


FRONT

DO NOT SCALE FROM THIS DRAWING THIS DRAWING IS COPYRIGHT	REVISIONS:	PROJECT: FLAT 3 17 FITZJOHN'S AVENUE LONDON NW3 5JY	Scale: 1:50 @ A3	Date: 22.06.09	KASIA WHITFIELD <i>Design Consultant</i> Tel: 020 75869624 Mob: 07985 035333 email: Kasia_Whitfield@hotmail.com
		DRAWING TITLE: THIRD FLOOR PLAN as Existing	Dwg No: FA1-EX2	Rev:	





DO NOT SCALE FROM THIS DRAWING THIS DRAWING IS COPYRIGHT	REVISIONS:	PROJECT: FLAT 3 17 FITZJOHN'S AVENUE LONDON NW3 5JY	Scale: 1:50 @ A3	Date: 22.06.09	KASIA WHITFIELD <i>Design Consultant</i>
NOTES:		DRAWING TITLE: REAR ELEVATION as Proposed	Dwg No: FA1-PP1	Rev:	Tel: 020 75869624 Mob: 07985 035333 email: Kasia_Whitfield@hotmail.com

REAR GARDEN

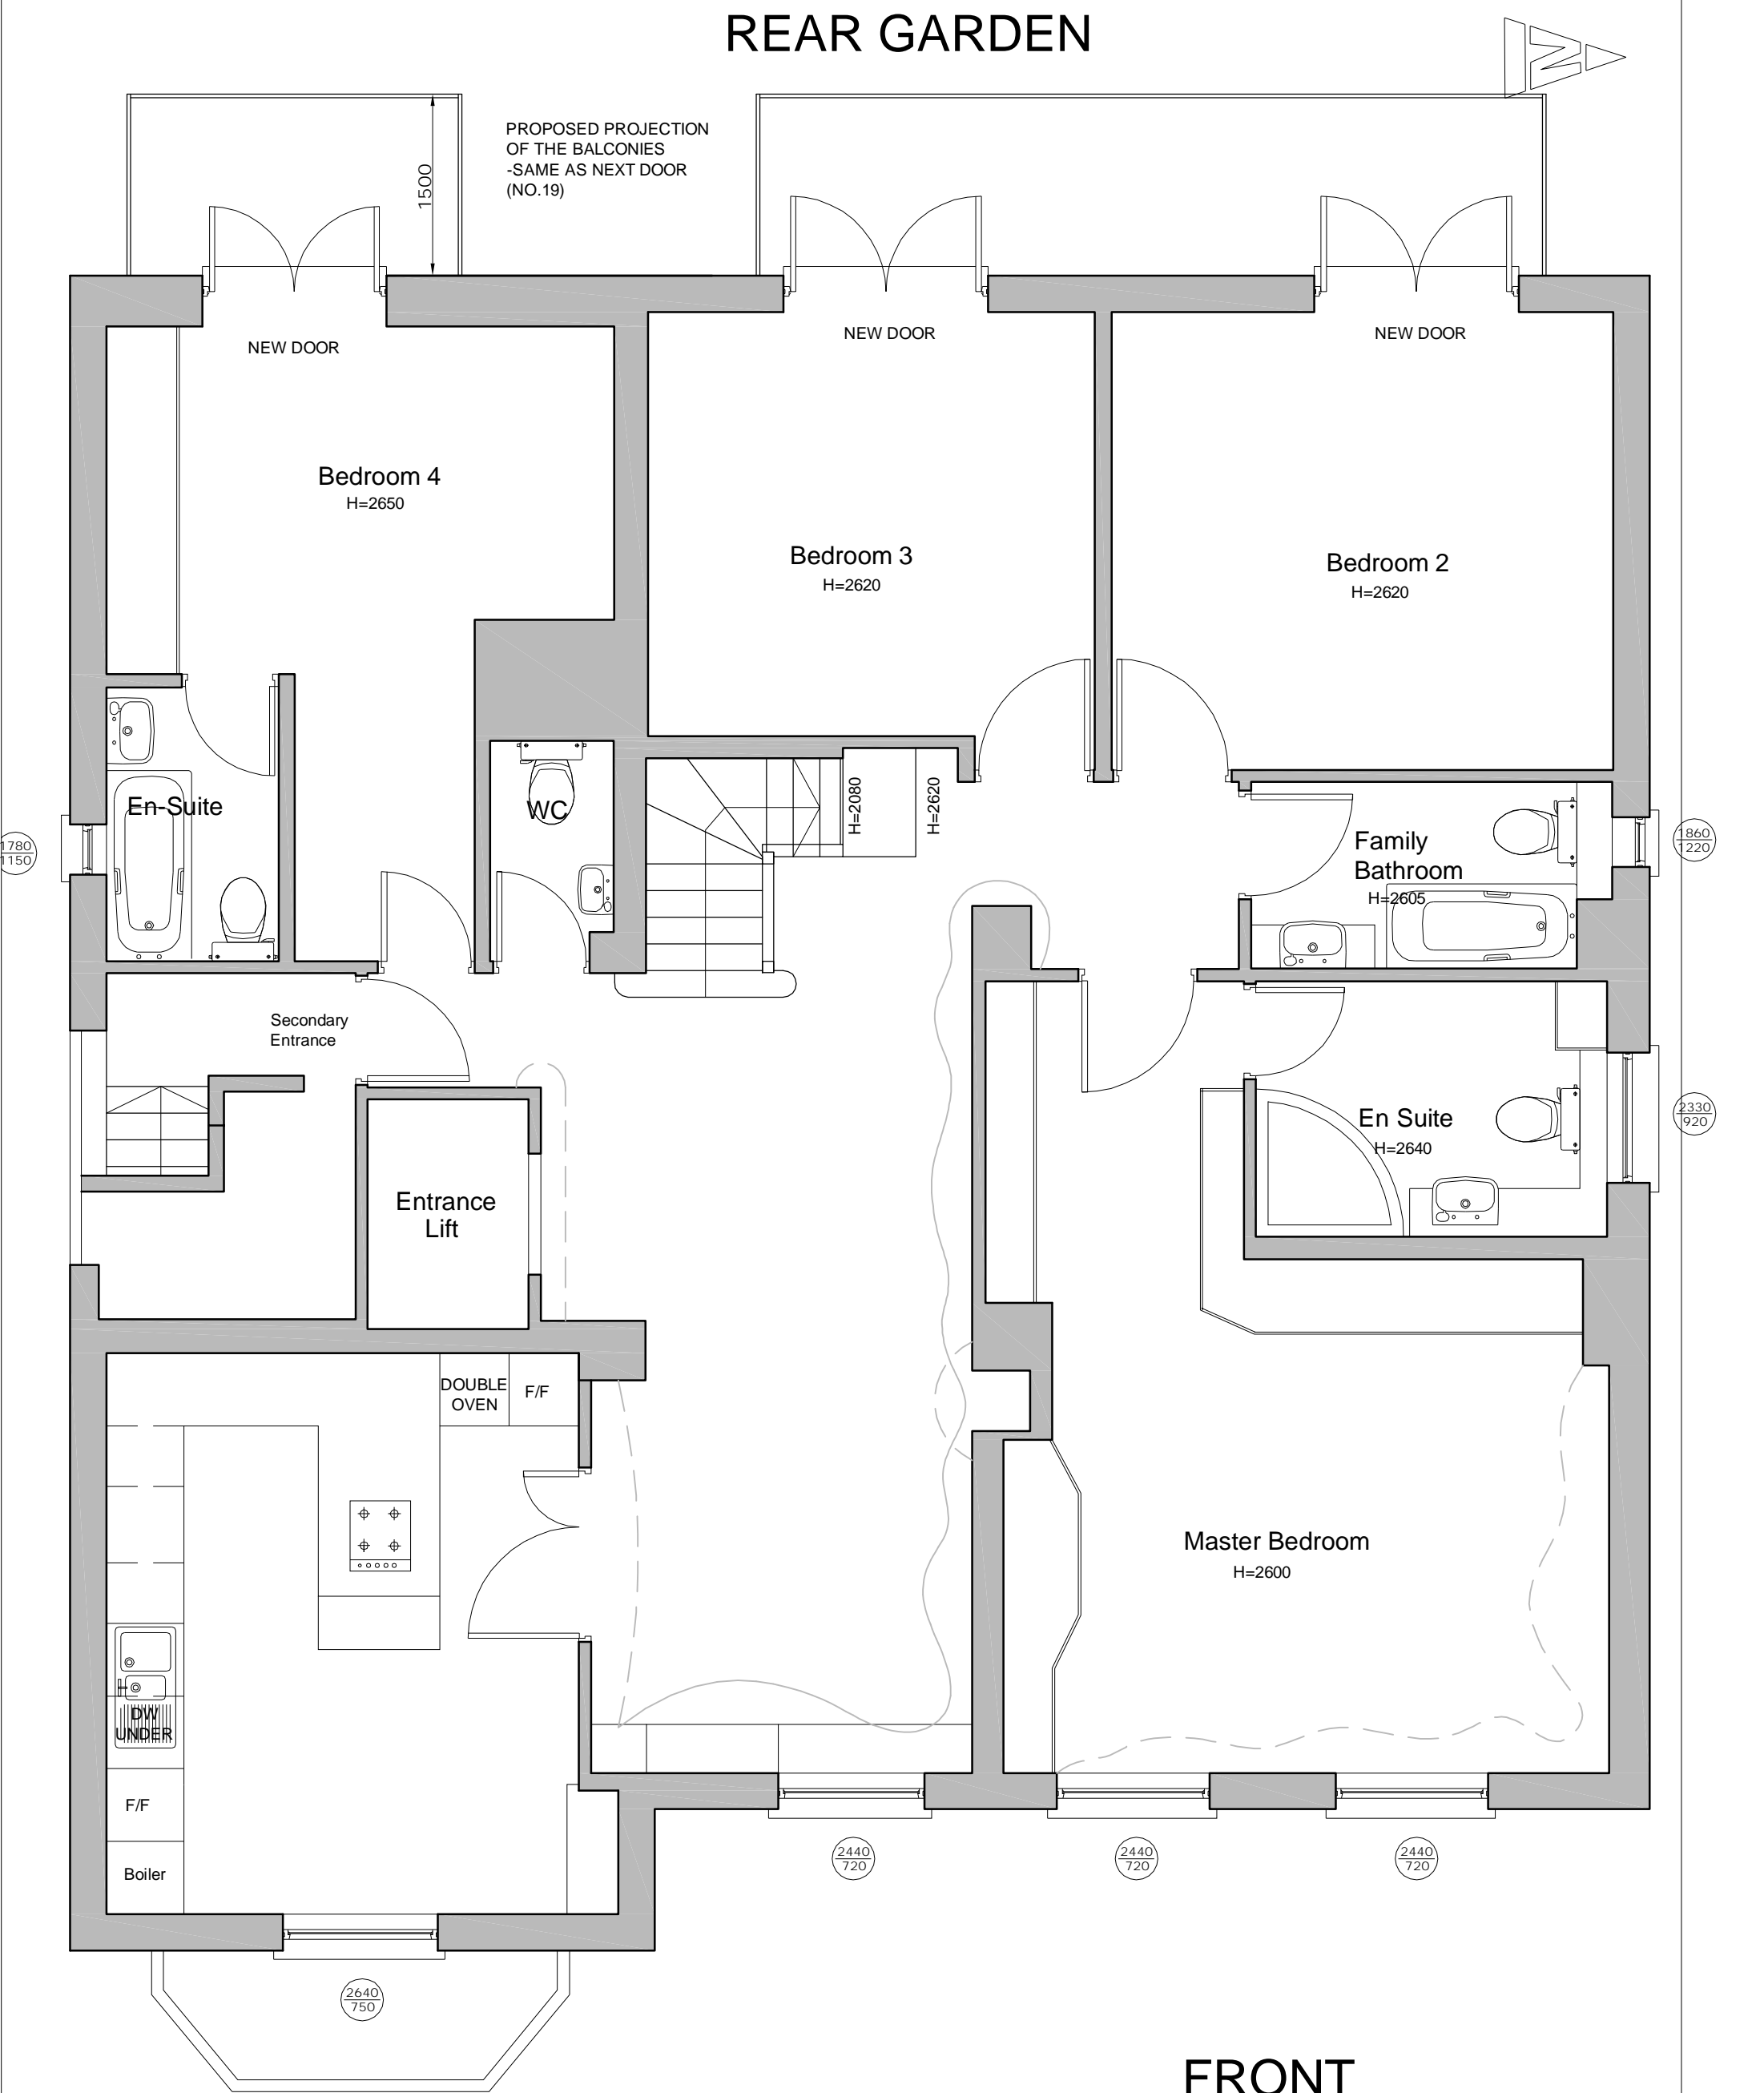

FRONT

DO NOT SCALE FROM THIS DRAWING THIS DRAWING IS COPYRIGHT	REVISIONS:	PROJECT: FLAT 3 17 FITZJOHN'S AVENUE LONDON NW3 5JY	Scale: 1:50 @ A3	Date: 29.06.09	KASIA WHITFIELD <i>Design Consultant</i>
NOTES:		DRAWING TITLE: THIRD FLOOR PLAN as Proposed	Dwg No: FA1-PP2	Rev:	Tel: 020 75869624 Mob: 07985 035333 email: Kasia_Whitfield@hotmail.com

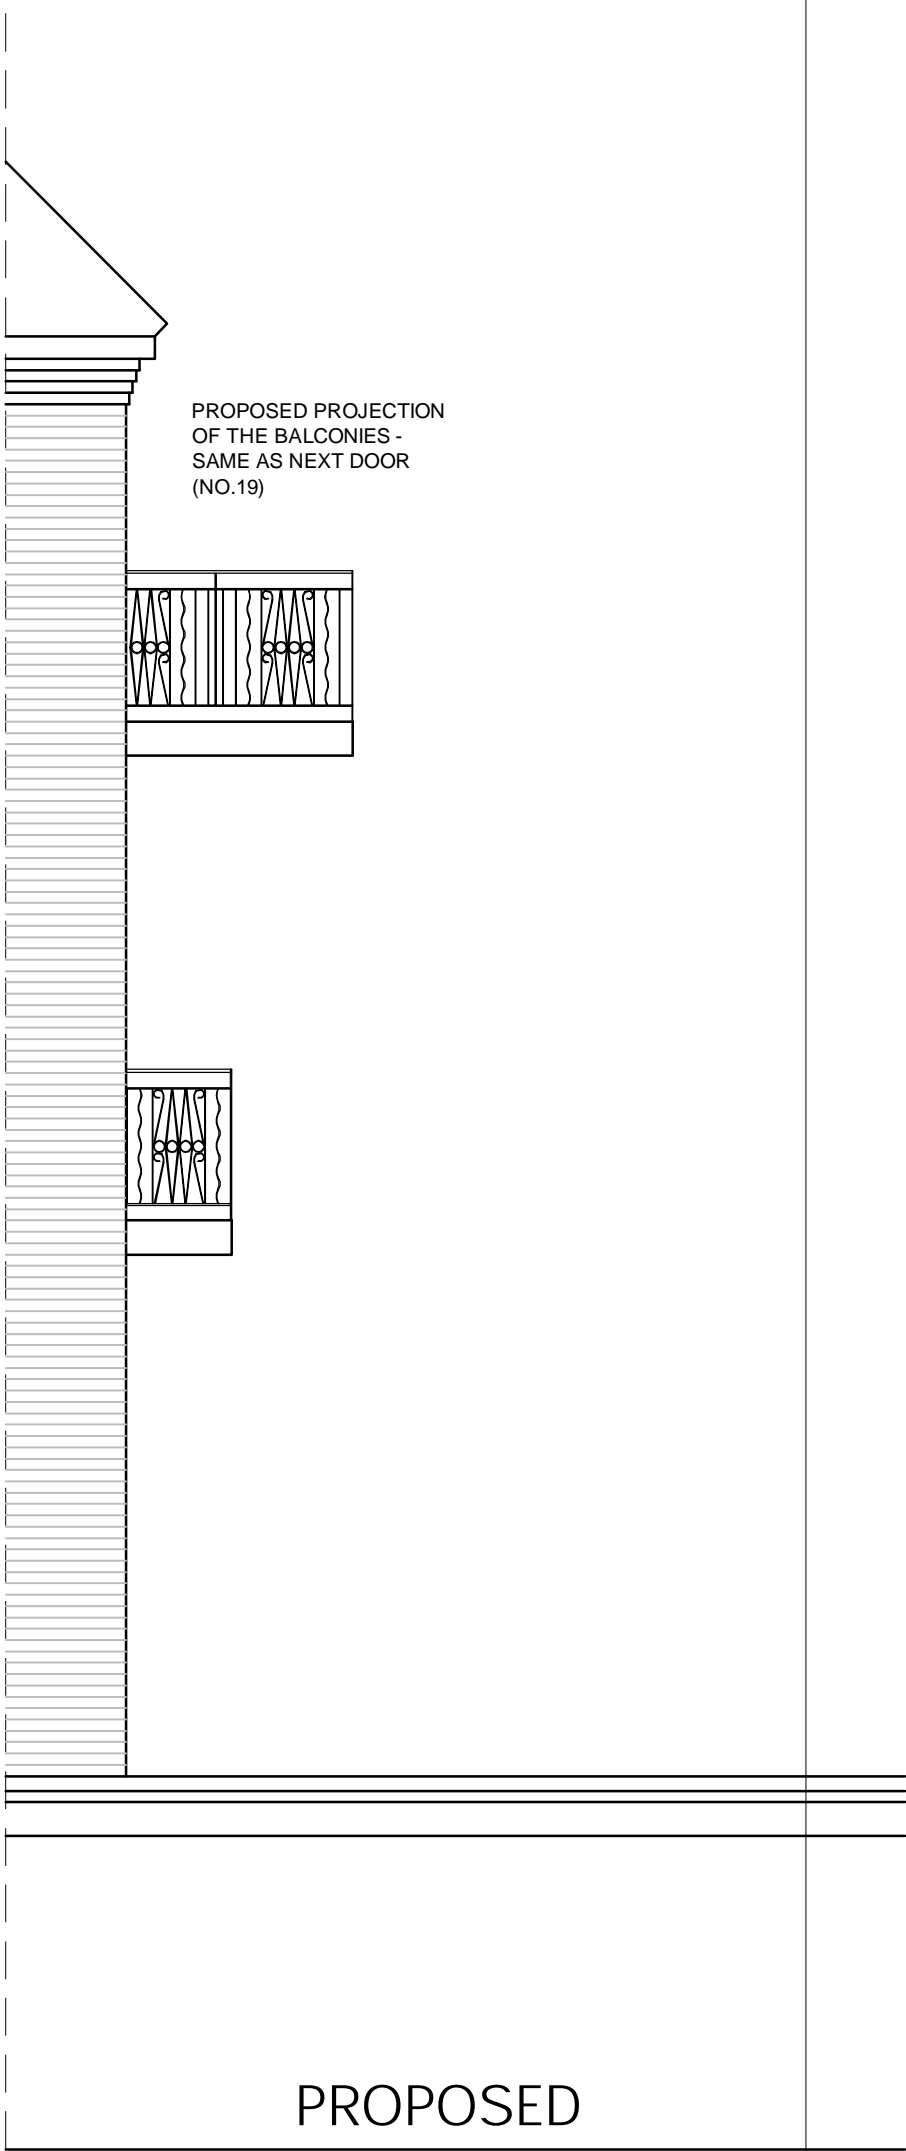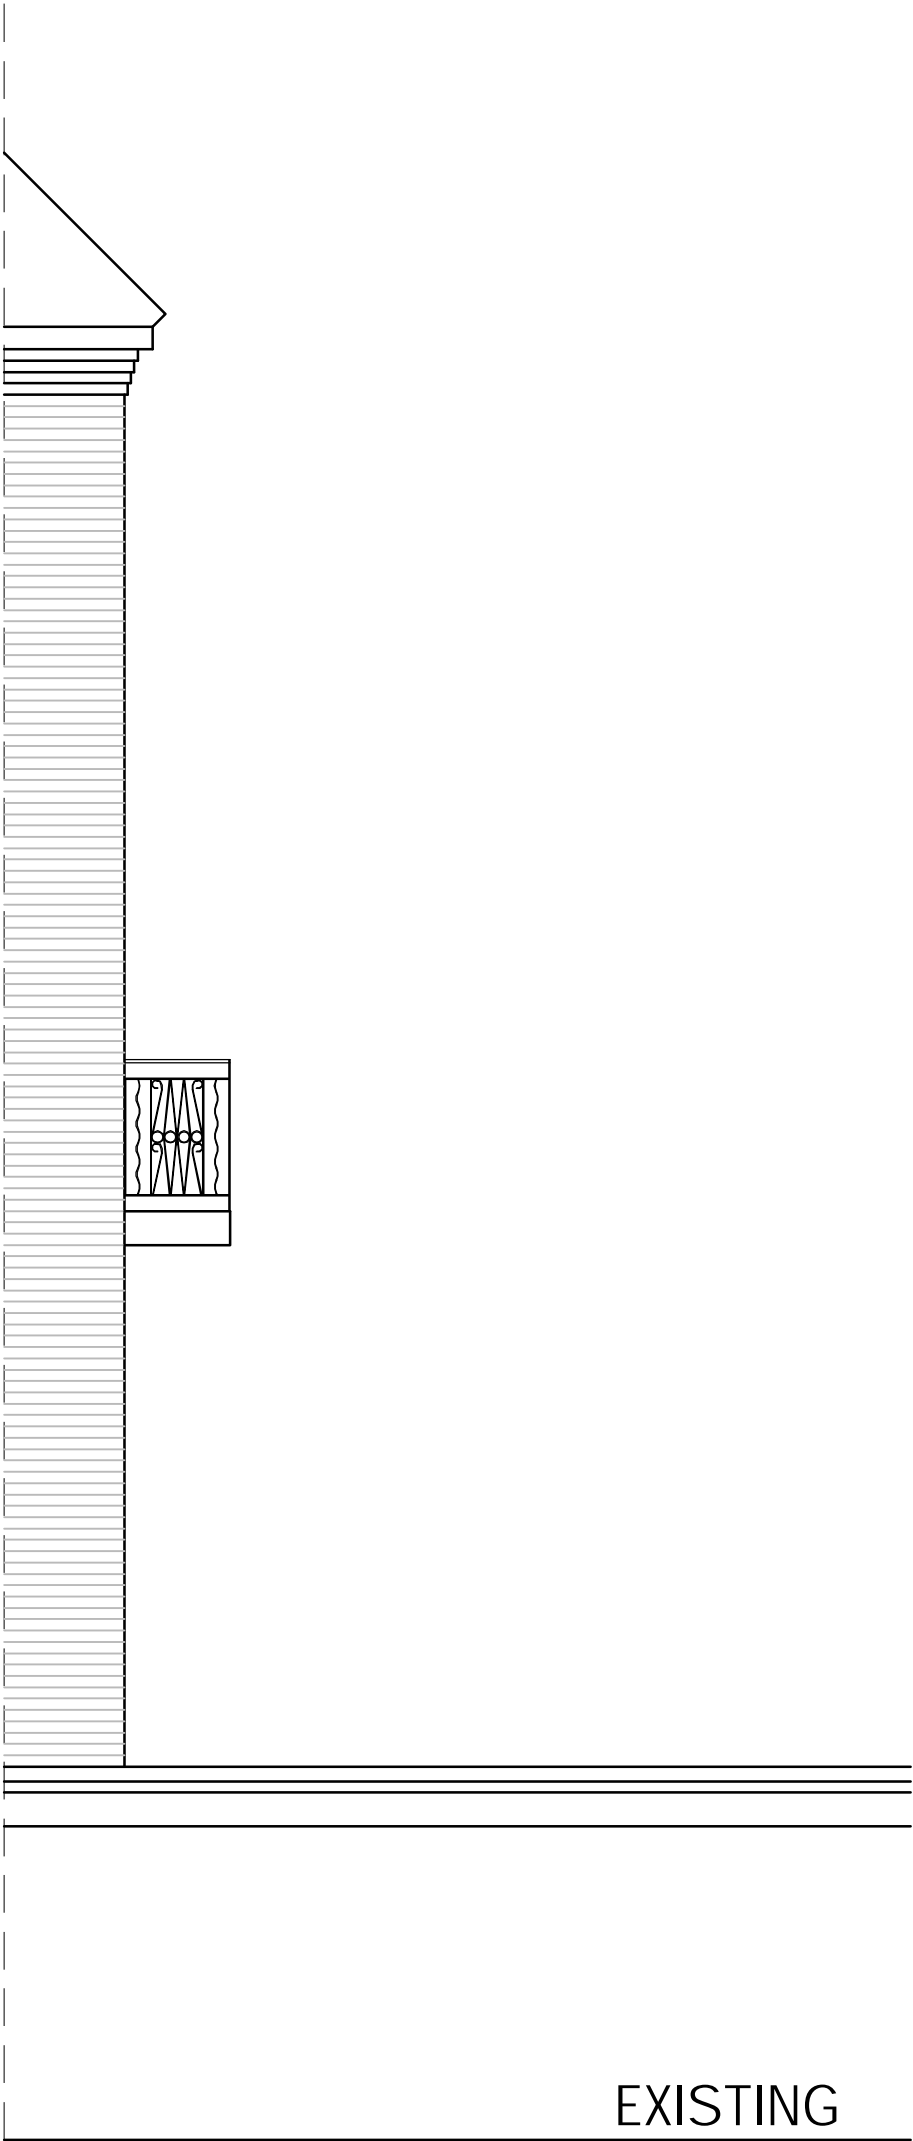

PROPOSED PROJECTION  
OF THE BALCONIES -  
SAME AS NEXT DOOR  
(NO.19)

EXISTING

PROPOSED

DO NOT SCALE FROM THIS DRAWING THIS DRAWING IS COPYRIGHT	REVISIONS:	PROJECT: FLAT 3 17 FITZJOHN'S AVENUE LONDON NW3 5JY	Scale: 1:50 @ A3	Date: 29.06.09	KASIA WHITFIELD
NOTES:		DRAWING TITLE: SIDE ELEVATION as Proposed & Existing	Dwg No: FA1-3	Rev:	<i>Design Consultant</i> Tel: 020 75869624 Mob: 07985 035333 email: Kasia_Whitfield@hotmail.com