
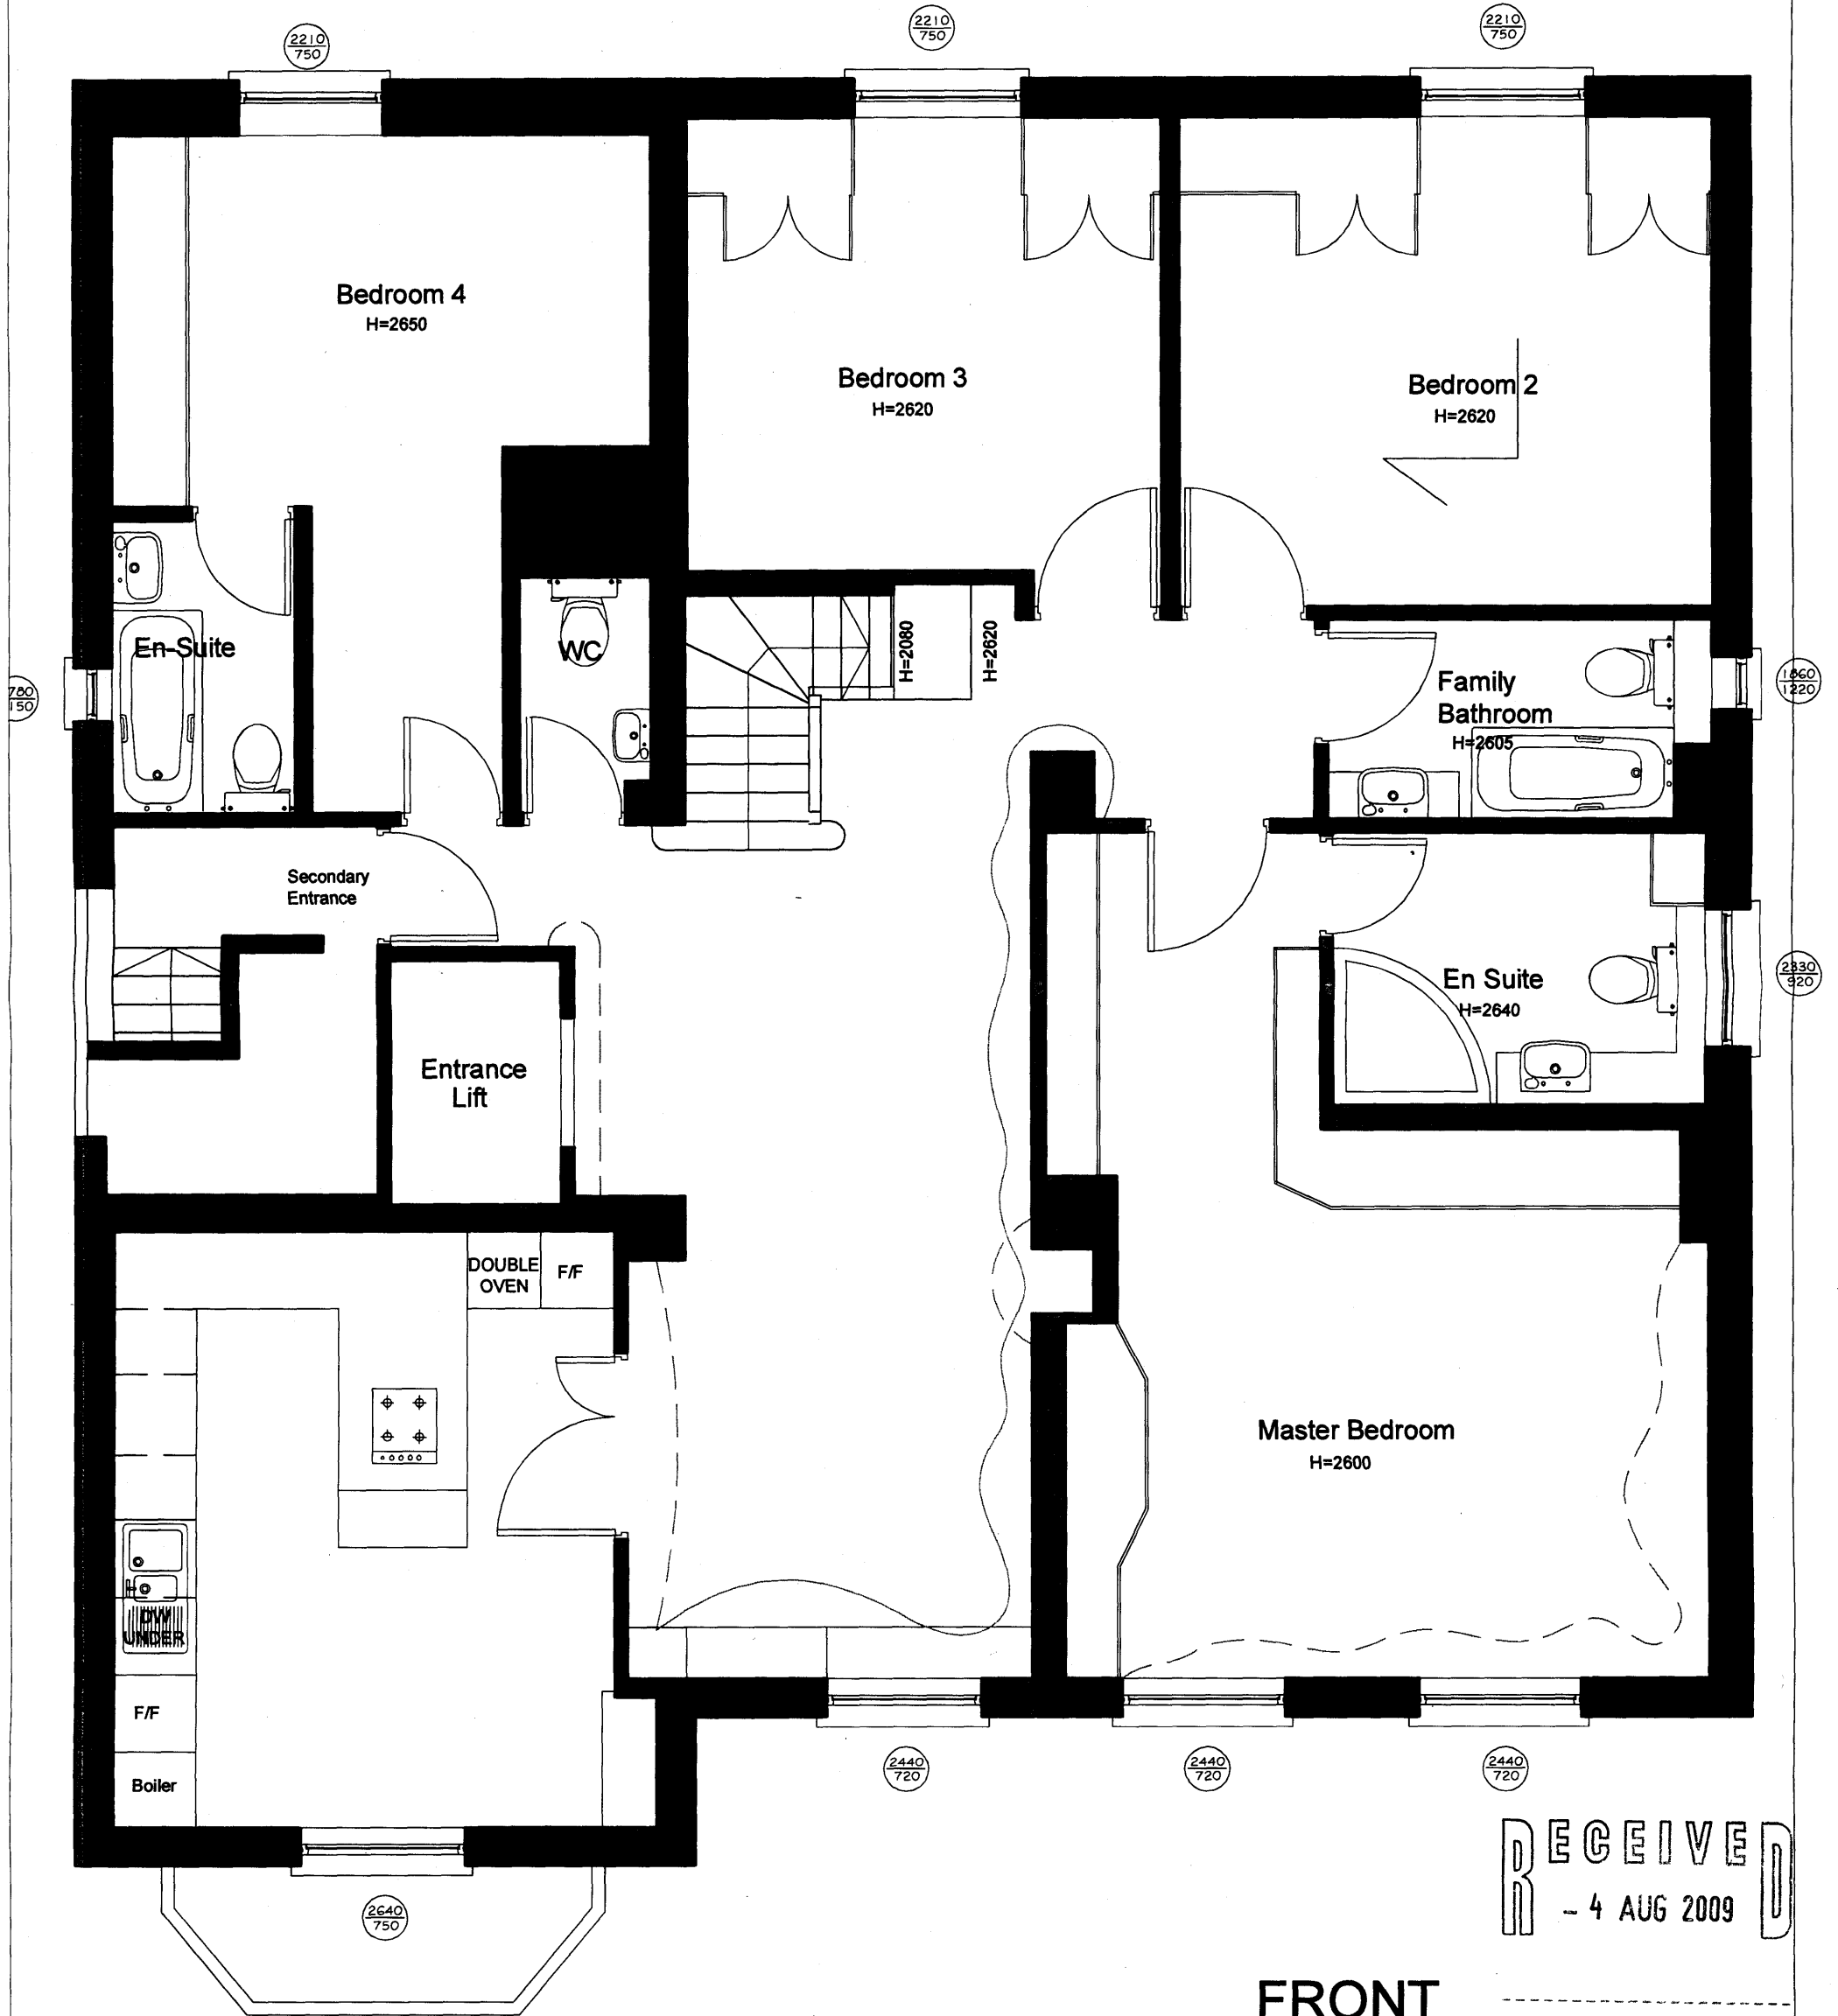


REAR GARDEN

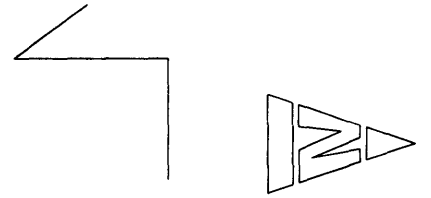

RECEIVED
- 4 AUG 2009

DO NOT SCALE FROM THIS DRAWING THIS DRAWING IS COPYRIGHT	REVISIONS: A- 05.08.09 SECTION LINES ADDED	PROJECT: FLAT 3 17 FITZJOHN'S AVENUE LONDON NW3 5JY	Scale: 1:50 @ A3	Date: 22.06.09	KASIA WHITFIELD Design Consultant
NOTES:		DRAWING TITLE: THIRD FLOOR PLAN as Existing	Dwg No: FAI-EX2	Rev: A	Tel: 020 75869624 Mob: 07985 035333 email: Kasia_Whitfield@hotmail.com