





01 ARTIST'S IMPRESSION
NTS

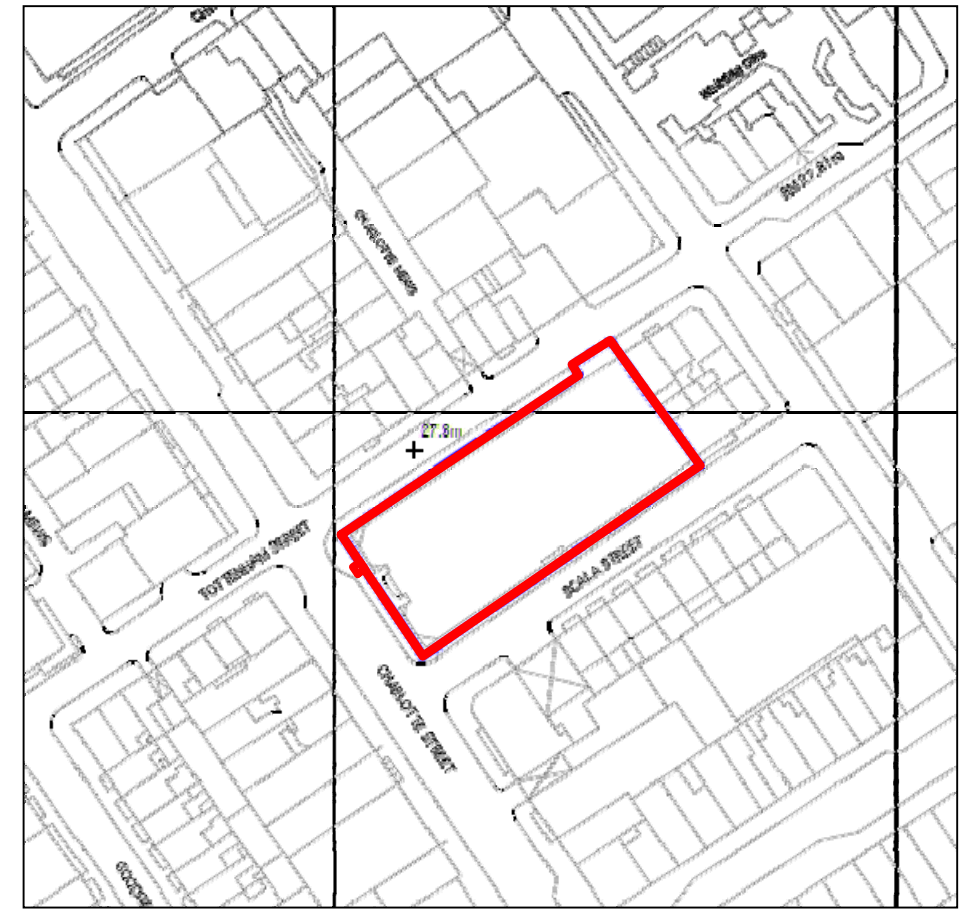

03 SITE PLAN
SCALE 1:1250

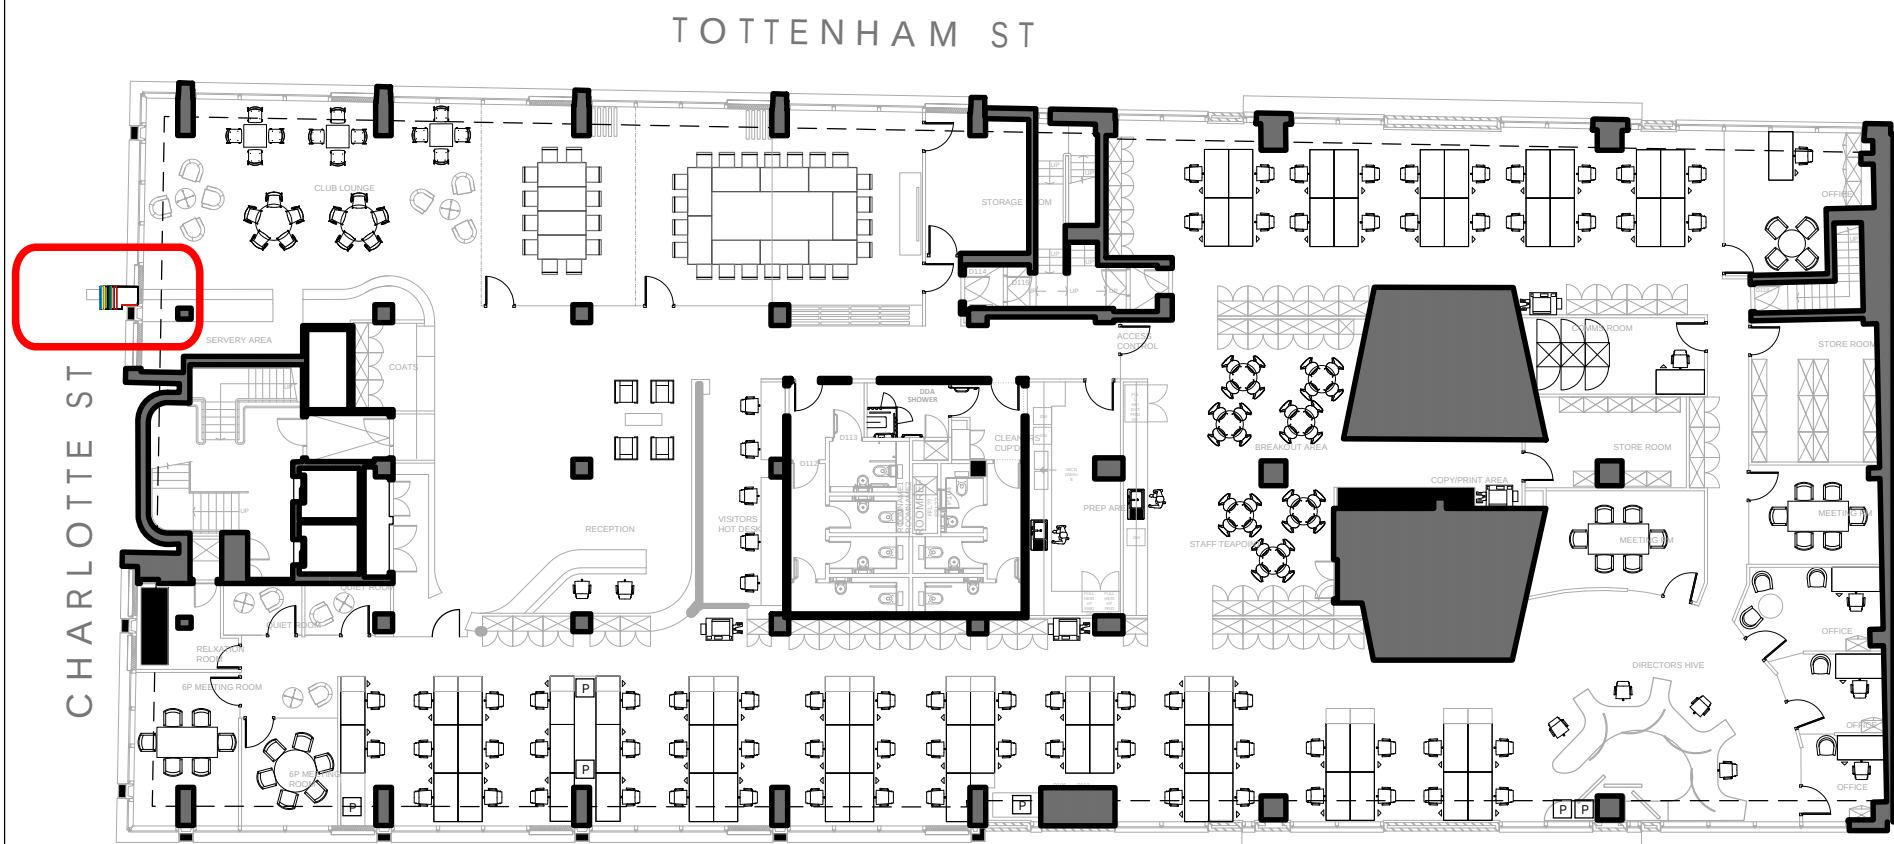

02 PLAN GA
SCALE 1:250

gebler tooth architects 62 Glenthams Road London SW13 9JJ Tel: 0208 600 2800 Fax: 0208 600 2849 EMAIL: info@gebler.tooth.co.uk		
Project Name BRITISH OLYMPIC ASSOCIATION 60 CHARLOTTE ST W1T 2NU		
Title EXTERIOR PROJECTING FEATURE VISUALISATION + SITE PLAN		
Scale NTS, 1:250 + 1:1250@A3	Drawn By PF	Drawn Date 08/06/2009
Drawing No. 511-007	Revision B	