


PROPOSED FRONT ELEVATION  
(LINCOLNS INN FIELDS)

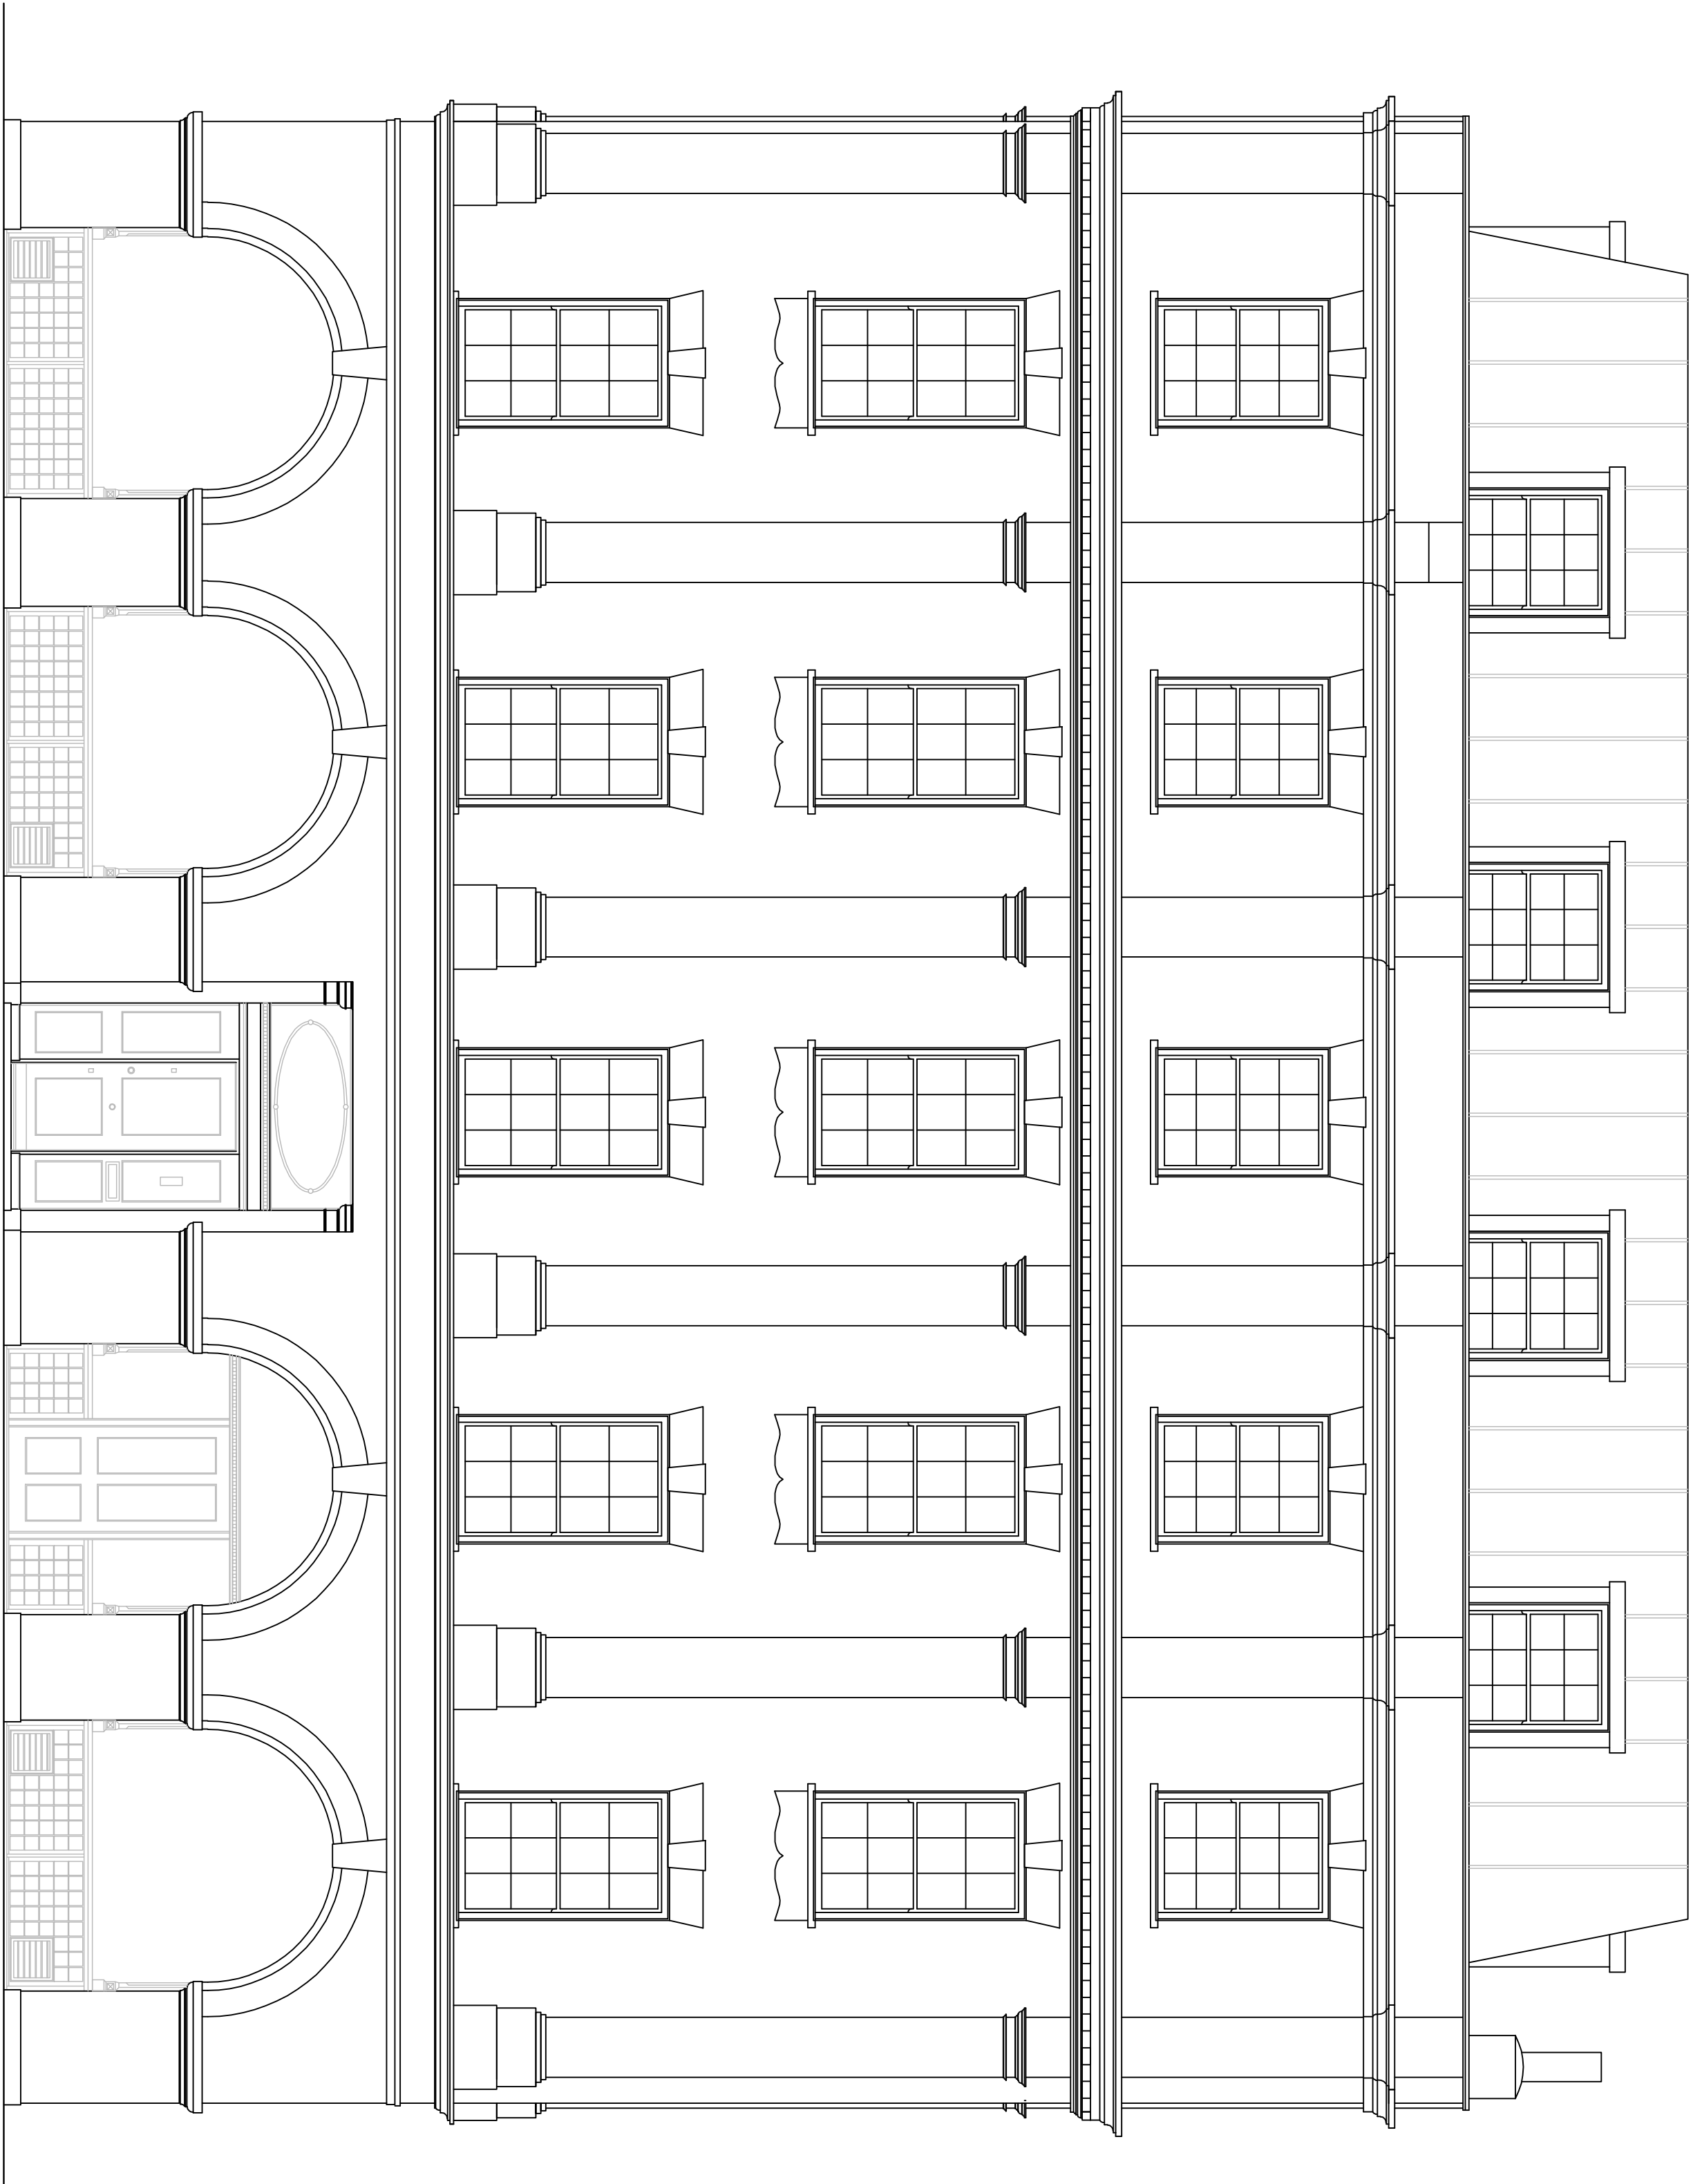

PROPOSED SIDE ELEVATION  
(TWYFORD PLACE)

Drawing No | DAL/079/P1/0109/003 | File No: 075

This drawing is for planning purposes only. Responsibility is not accepted for errors made by others scaling from these plans. All dimensions are given in millimetres unless otherwise stated. This drawing is copyright. DEXTER Building Design Ltd.

**Dexter** Building Design Ltd  
Carnell Park, Carnell Lane  
Claydon-in-Gordale  
Bristol, BS20 7RT  
T: 01275 371349  
E: enquiries@dexterdesign.co.uk  
W: www.dexterdesign.co.uk

Title  
Proposed Alterations at 71 Lincolns Inn Fields, Camden,  
London, WC2A 3JF

Client  
Mr J Dalton

Drawing  
Proposed Front and Side Elevations  
Date  
Jan'09  
Scale  
1:50  
Sheet  
A1  
Drawn  
JD