




	Number Bedrooms	Floor area m2	Outside area m2
Studio 1	1	35	0
Studio 2	1	35	0
Studio 3	1	35	0
Studio 4	1	35	0
Apartment 1	3	144	2

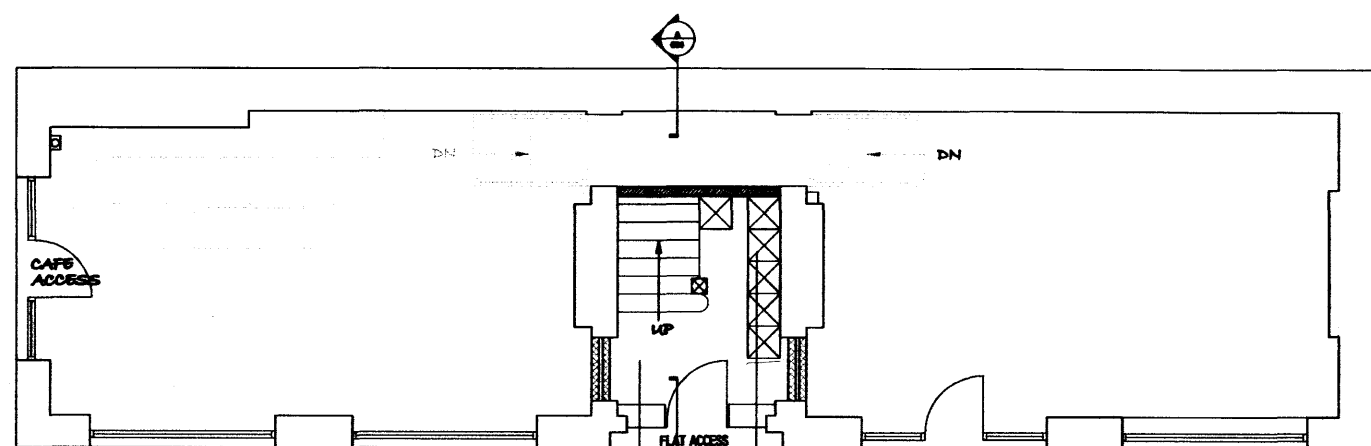


PROPOSED GROUND FLOOR

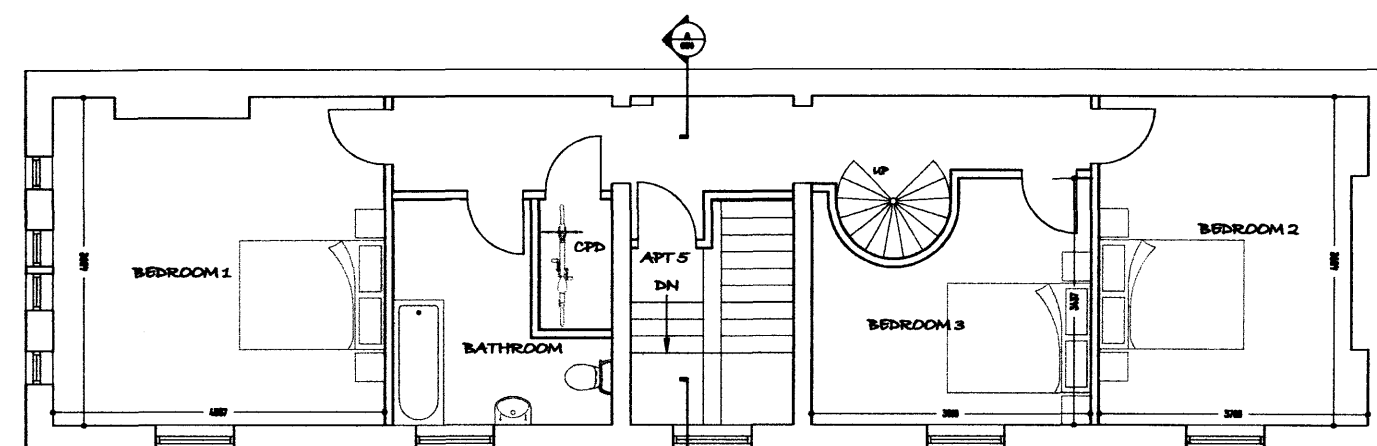


PROPOSED THIRD FLOOR PLAN

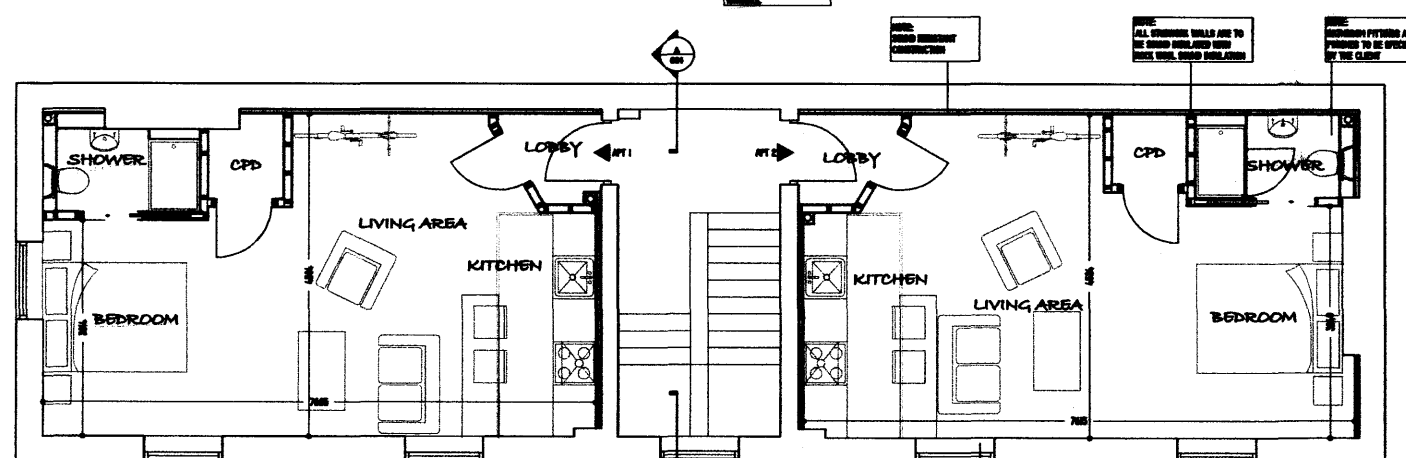

PROPOSED FIRST FLOOR PLAN

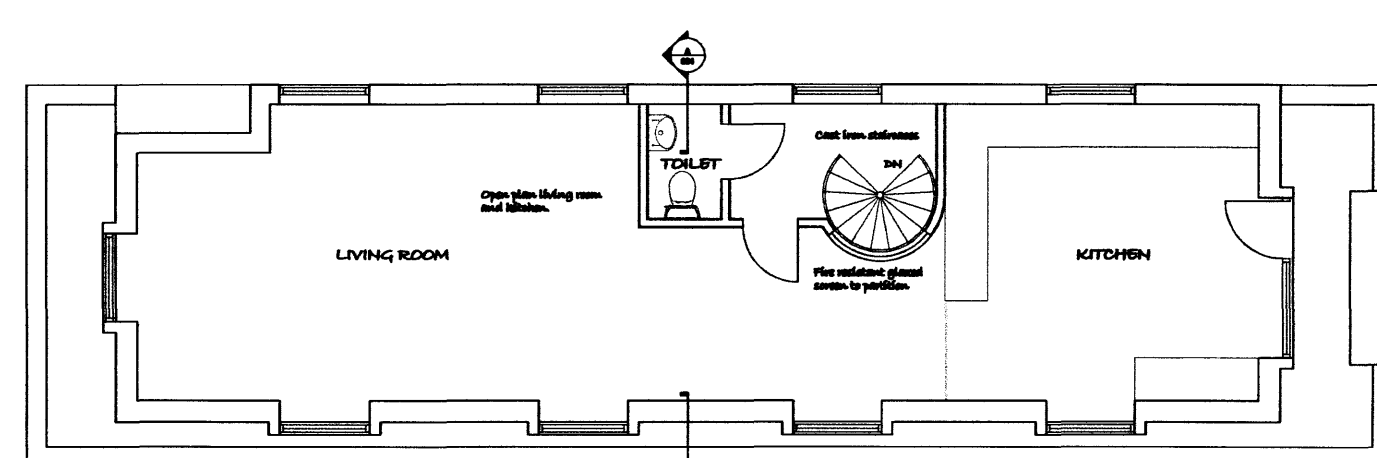

PROPOSED FORTH FLOOR PLAN

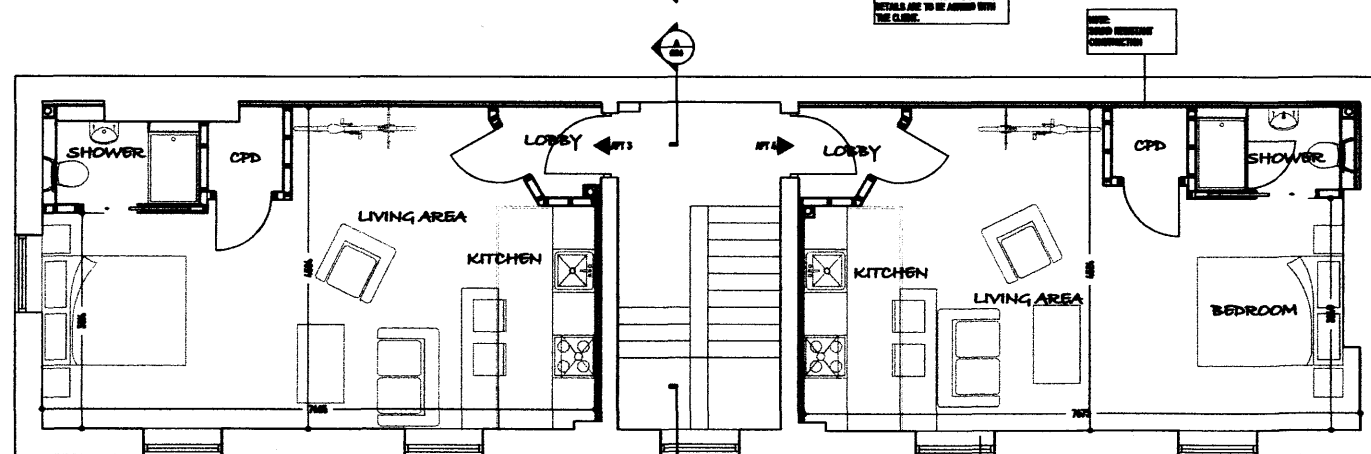

PROPOSED SECOND FLOOR PLAN

RECEIVED
- 5 MAY 2009

Drawing No	DAL/072/PL/0308/005	File No	075
This drawing is for planning purposes only. Responsibility is not accepted for errors made by others acting from these plans. All construction information should be taken from agreed dimensions only. This drawing is copyright. DEXTER, Building Design Ltd.			
DEXTER Building Design Ltd		Cassell Park, Cassell Lane Chesham-in-the-Marsh Wotton, W32 7HT Tel: 01895 810000 Email: info@dexterdesign.co.uk Web: www.dexterdesign.co.uk	
Title: Proposed Alterations at 71 Lincoln Inn Fields, Camden, London, WC3A 3JF			
Client: Mr J Dalton			
Drawing: Proposed Floor Plans			
Date	Jan 09	Scale	1:50
Drawn	AL	Checked	JD