



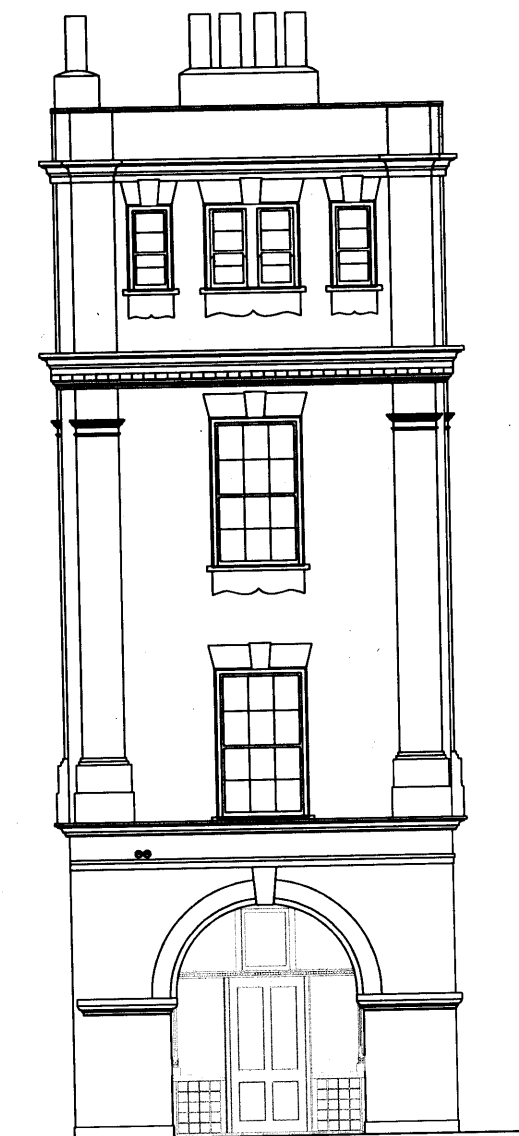


EXISTING FRONT ELEVATION
(LINCOLNS INN FIELDS)



EXISTING SIDE ELEVATION
(TWYFORD PLACE)

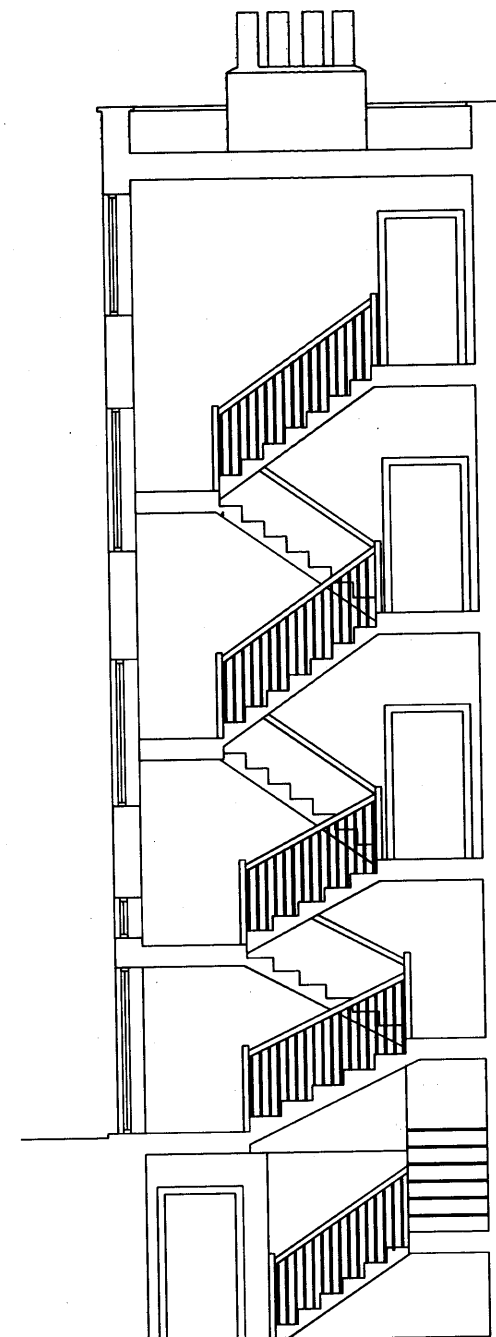

EXISTING SECTION A-A

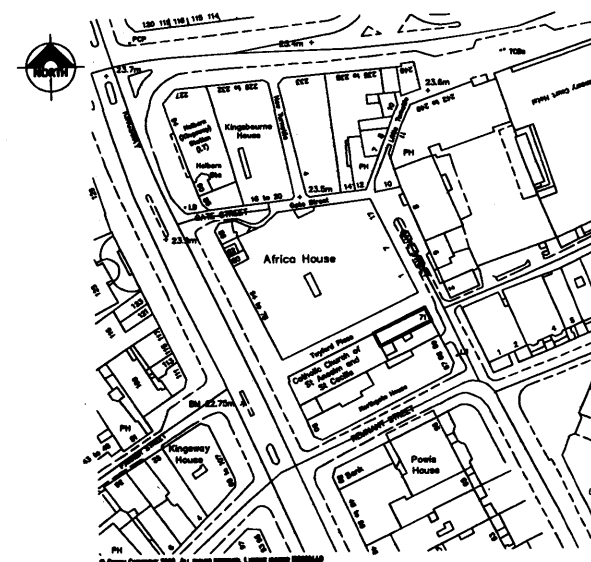

LOCATION PLAN 1:1250

RECEIVED
- 5 MAY 2009

Drawing No	DAL/079/PL/0108/001	File No	075
This drawing is for planning purposes only. Responsibility is not accepted for errors made by others scaling from these plans. All construction information should be taken from figured dimensions only. This drawing is copyright. DEXTER, Building Design Ltd.			
DEXTER Building Design Ltd		Canwell Park, Canwell Lane Clapton-in-Gordano Bristol. BS20 7YT Tel: 01275 571300 Email: info@dexterdesign.co.uk Web: www.dexterdesign.co.uk	
Title: Proposed Alterations at 71 Lincoln's Inn Fields, Camden, London. W1A 1JF			
Client: Mr J Dalton			
Drawing: Existing Elevations, Section, Location Plan			
Date: Jan 09	Scale: 1:50, 1:1250	Sheet: A1	Drawn: JD