






PROPOSED PART REAR ELEVATION

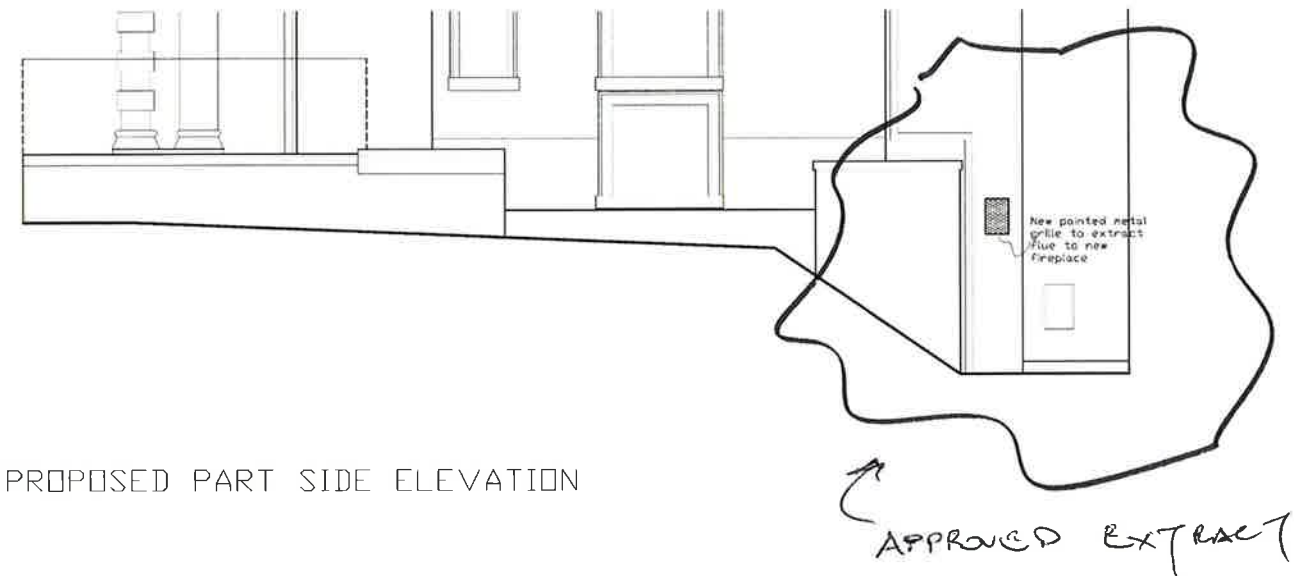


PROPOSED PART SIDE ELEVATION

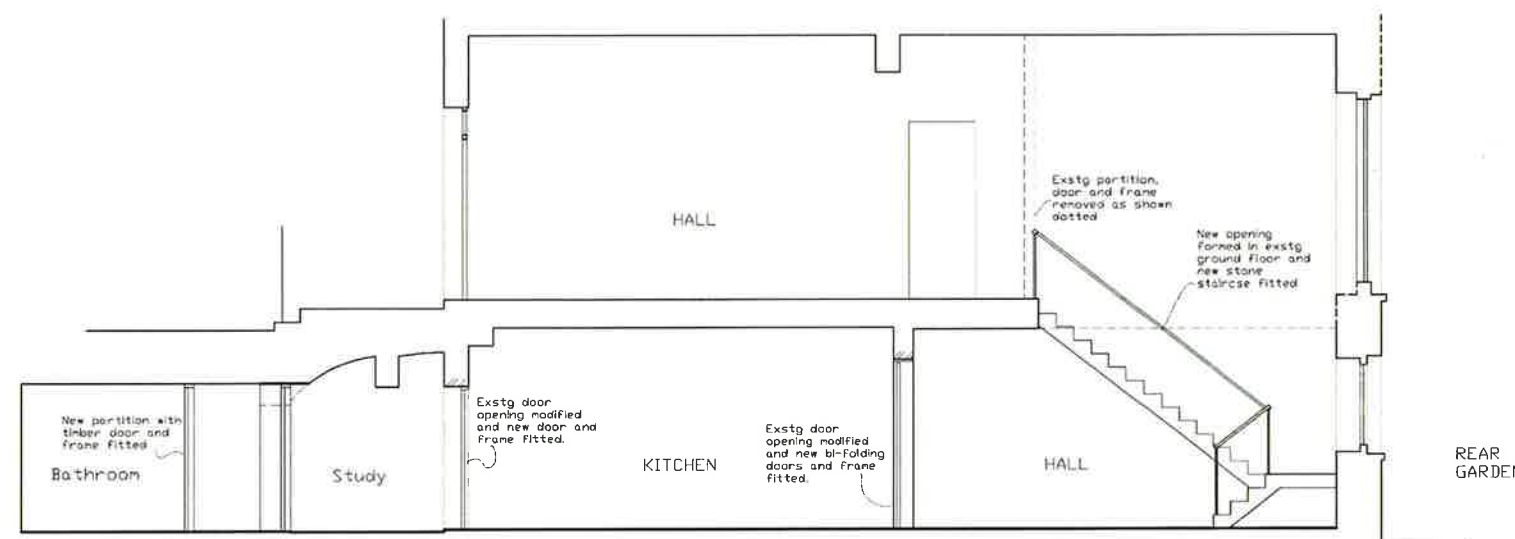

PROPOSED SECTION B-B

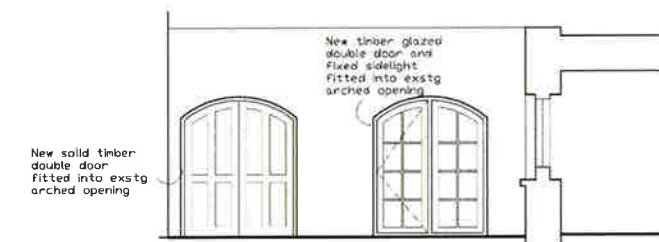

PROPOSED ELEVATION TO VAULTS

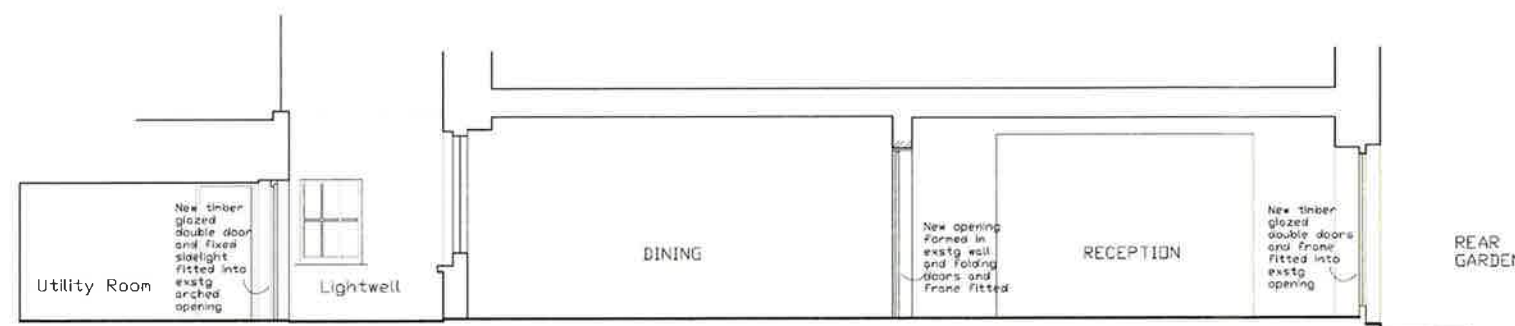

PROPOSED SECTION A-A

Planning

BB PARTNERSHIP LTD ARCHITECTS

THE TRAFALGAR 17 REMINGTON STREET LONDON N1 8QH
TEL . 020 7336 8555 FAX . 020 7336 8777
e-mail . architect@bbpartnership.co.uk

client	MR + MRS BERMAN		
project	LOWER GROUND FLOOR REFURBISHMENT 1 CAMBRIDGE TERRACE		
drawing	PROPOSED SECTIONS AND ELEVATIONS		
date	scale	drawn by	
01/08	1:50	st	
drg.no.	EMH_005	REV.	

do not scale - check all dimensions on site ©
© 2007 BB PARTNERSHIP LIMITED
ALL RIGHTS RESERVED

APPROVED DRAWING.
(APPLICATION - 2008/0715/L)