


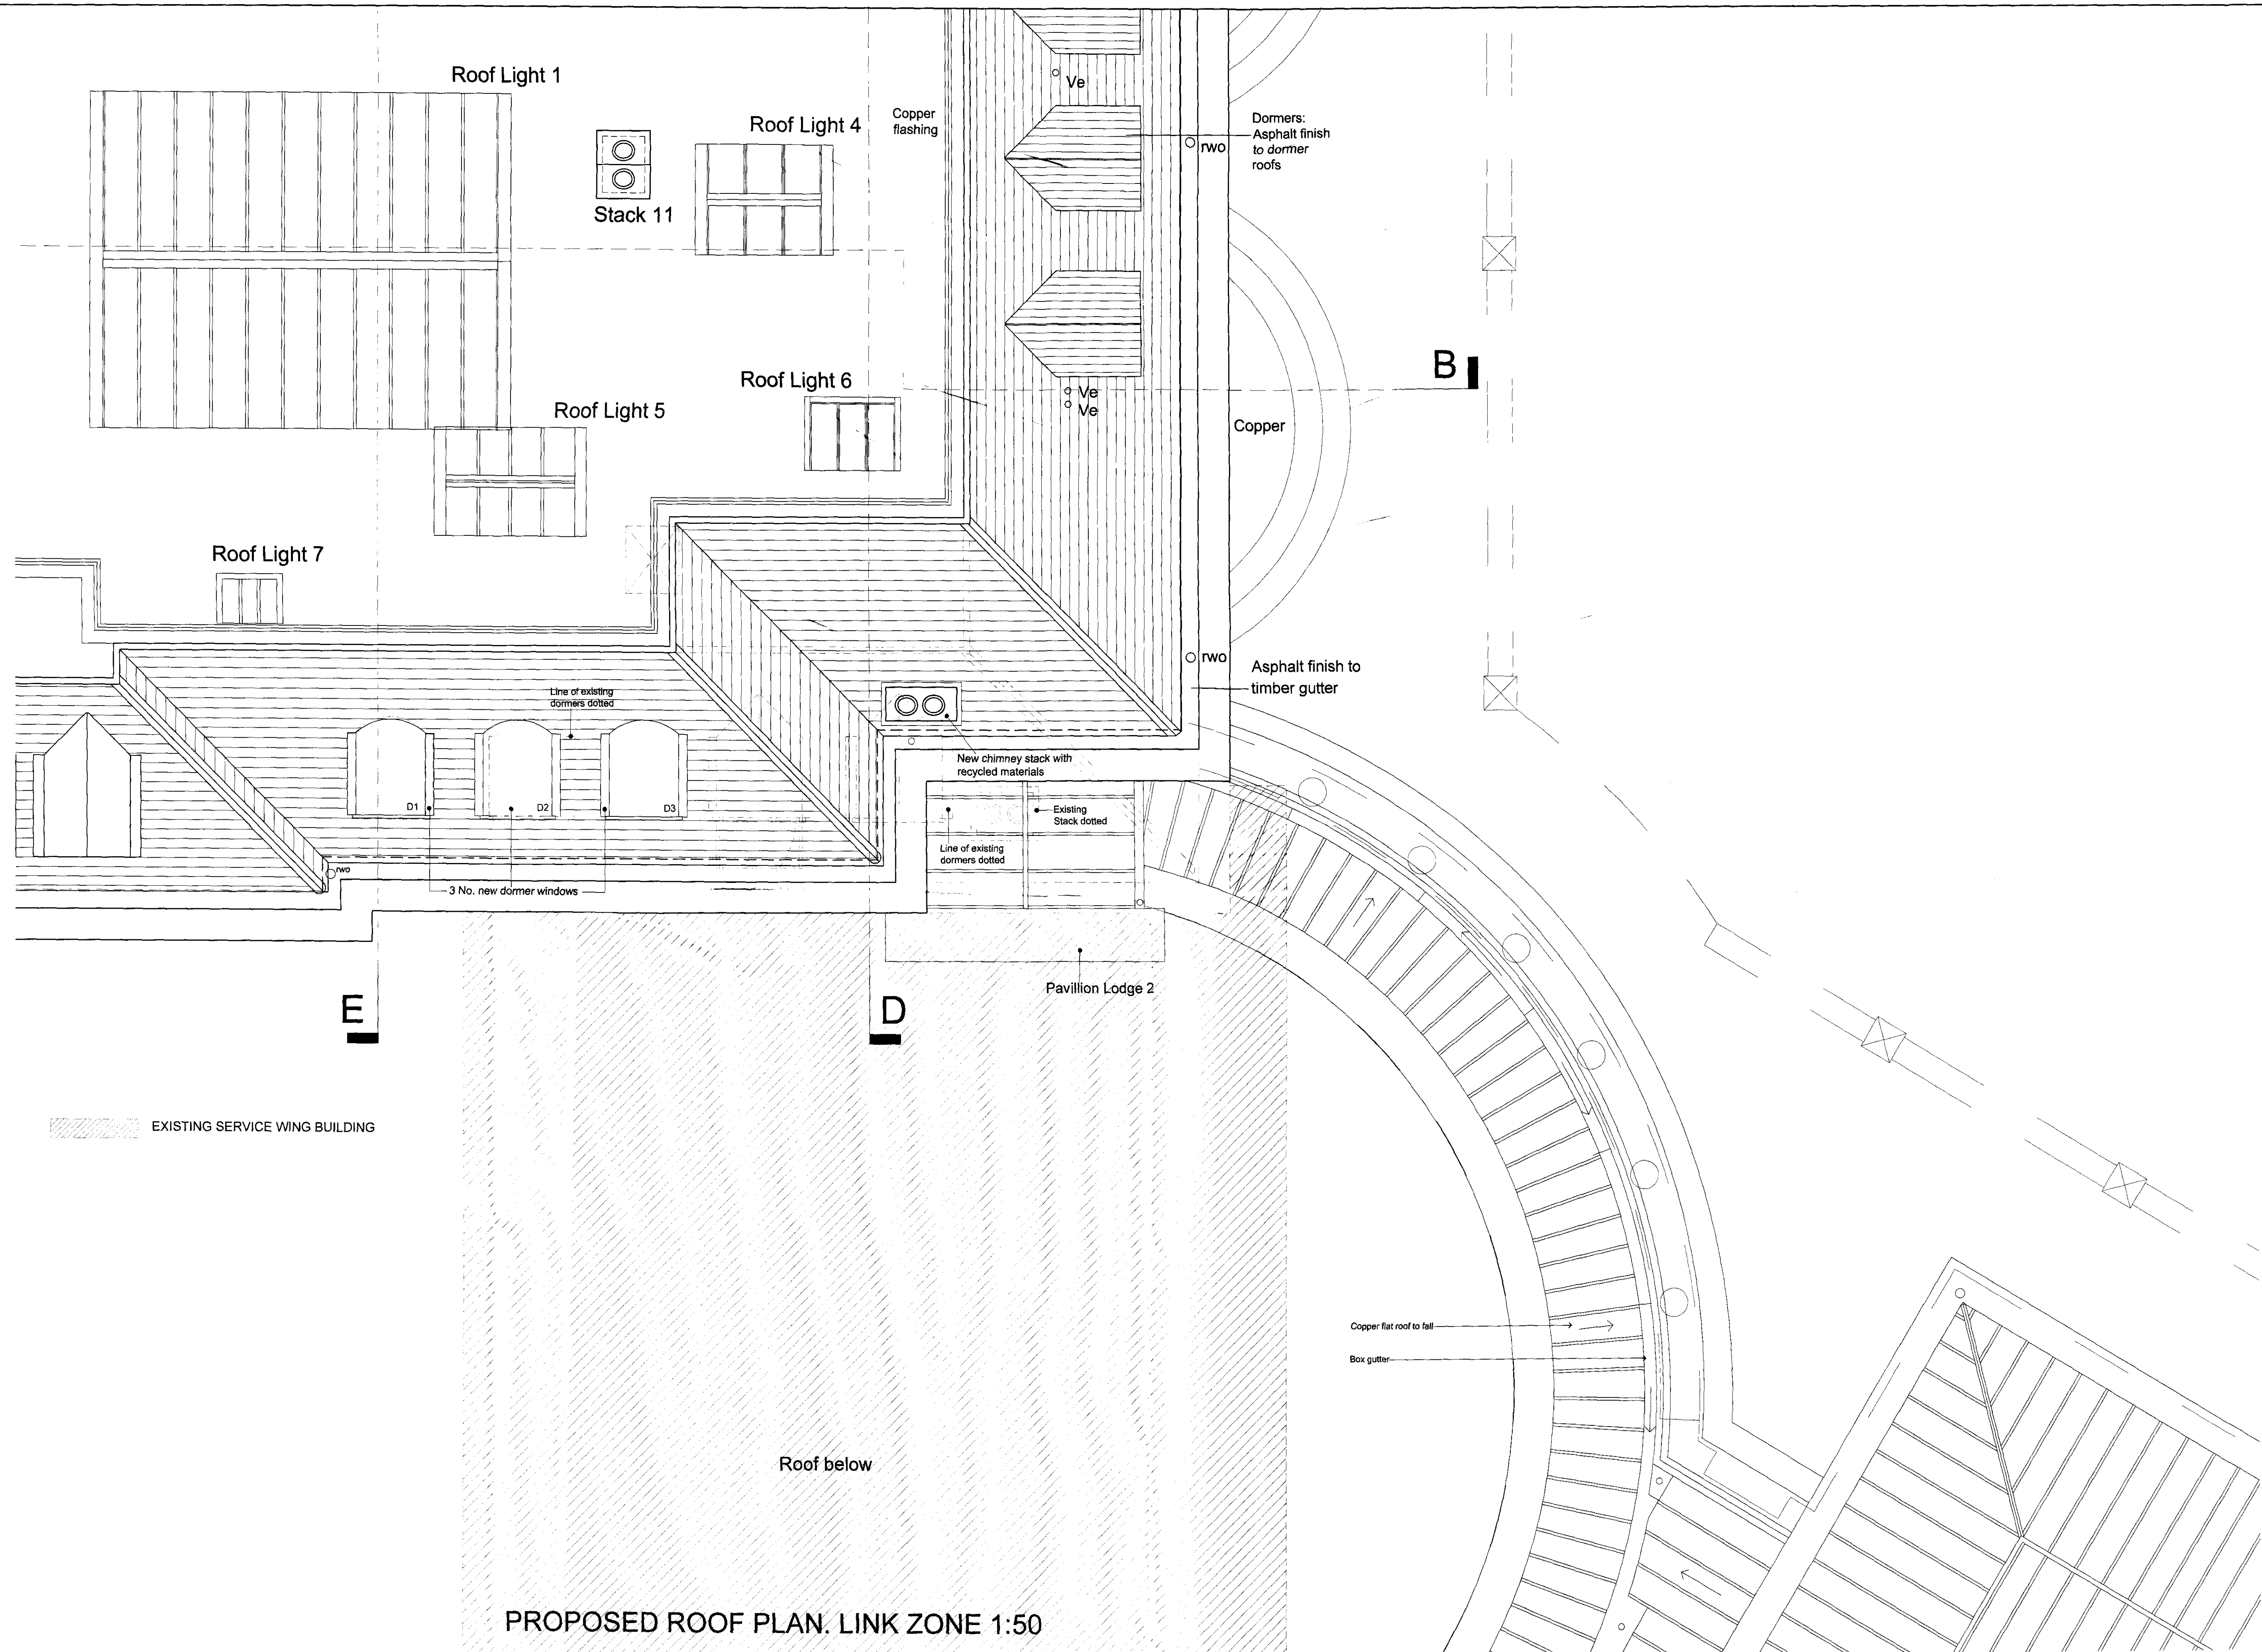

Notes:

- EXISTING SERVICE WING AND FORECOURT WALLS
- EXISTING WALL DEMOLISH
- EXISTING WALLS

Rev	Date	Description
00	00-00-00	

WITANHURST CONSTRUCTION
MANAGEMENT LTD.
THE GATEHOUSE,
41 HIGHGATE WEST HILL,
LONDON, N6 6LS.

Tel: 0208 340 2539 Fax: 0208 341 5229
Email: admin@witanhurst.com

Client:

-

-

-

Project:

WITANHURST HOUSE, 41 HIGHGATE
WEST HILL, LONDON, N6 6LS.

Title:

GENERAL ARRANGEMENT
ROOF PLAN

Date:

30-05-09

Scale:

1:50

Drawing No:

601-P-008

Rev:

_000