


EXISTING WALL SECTION. 1:25.

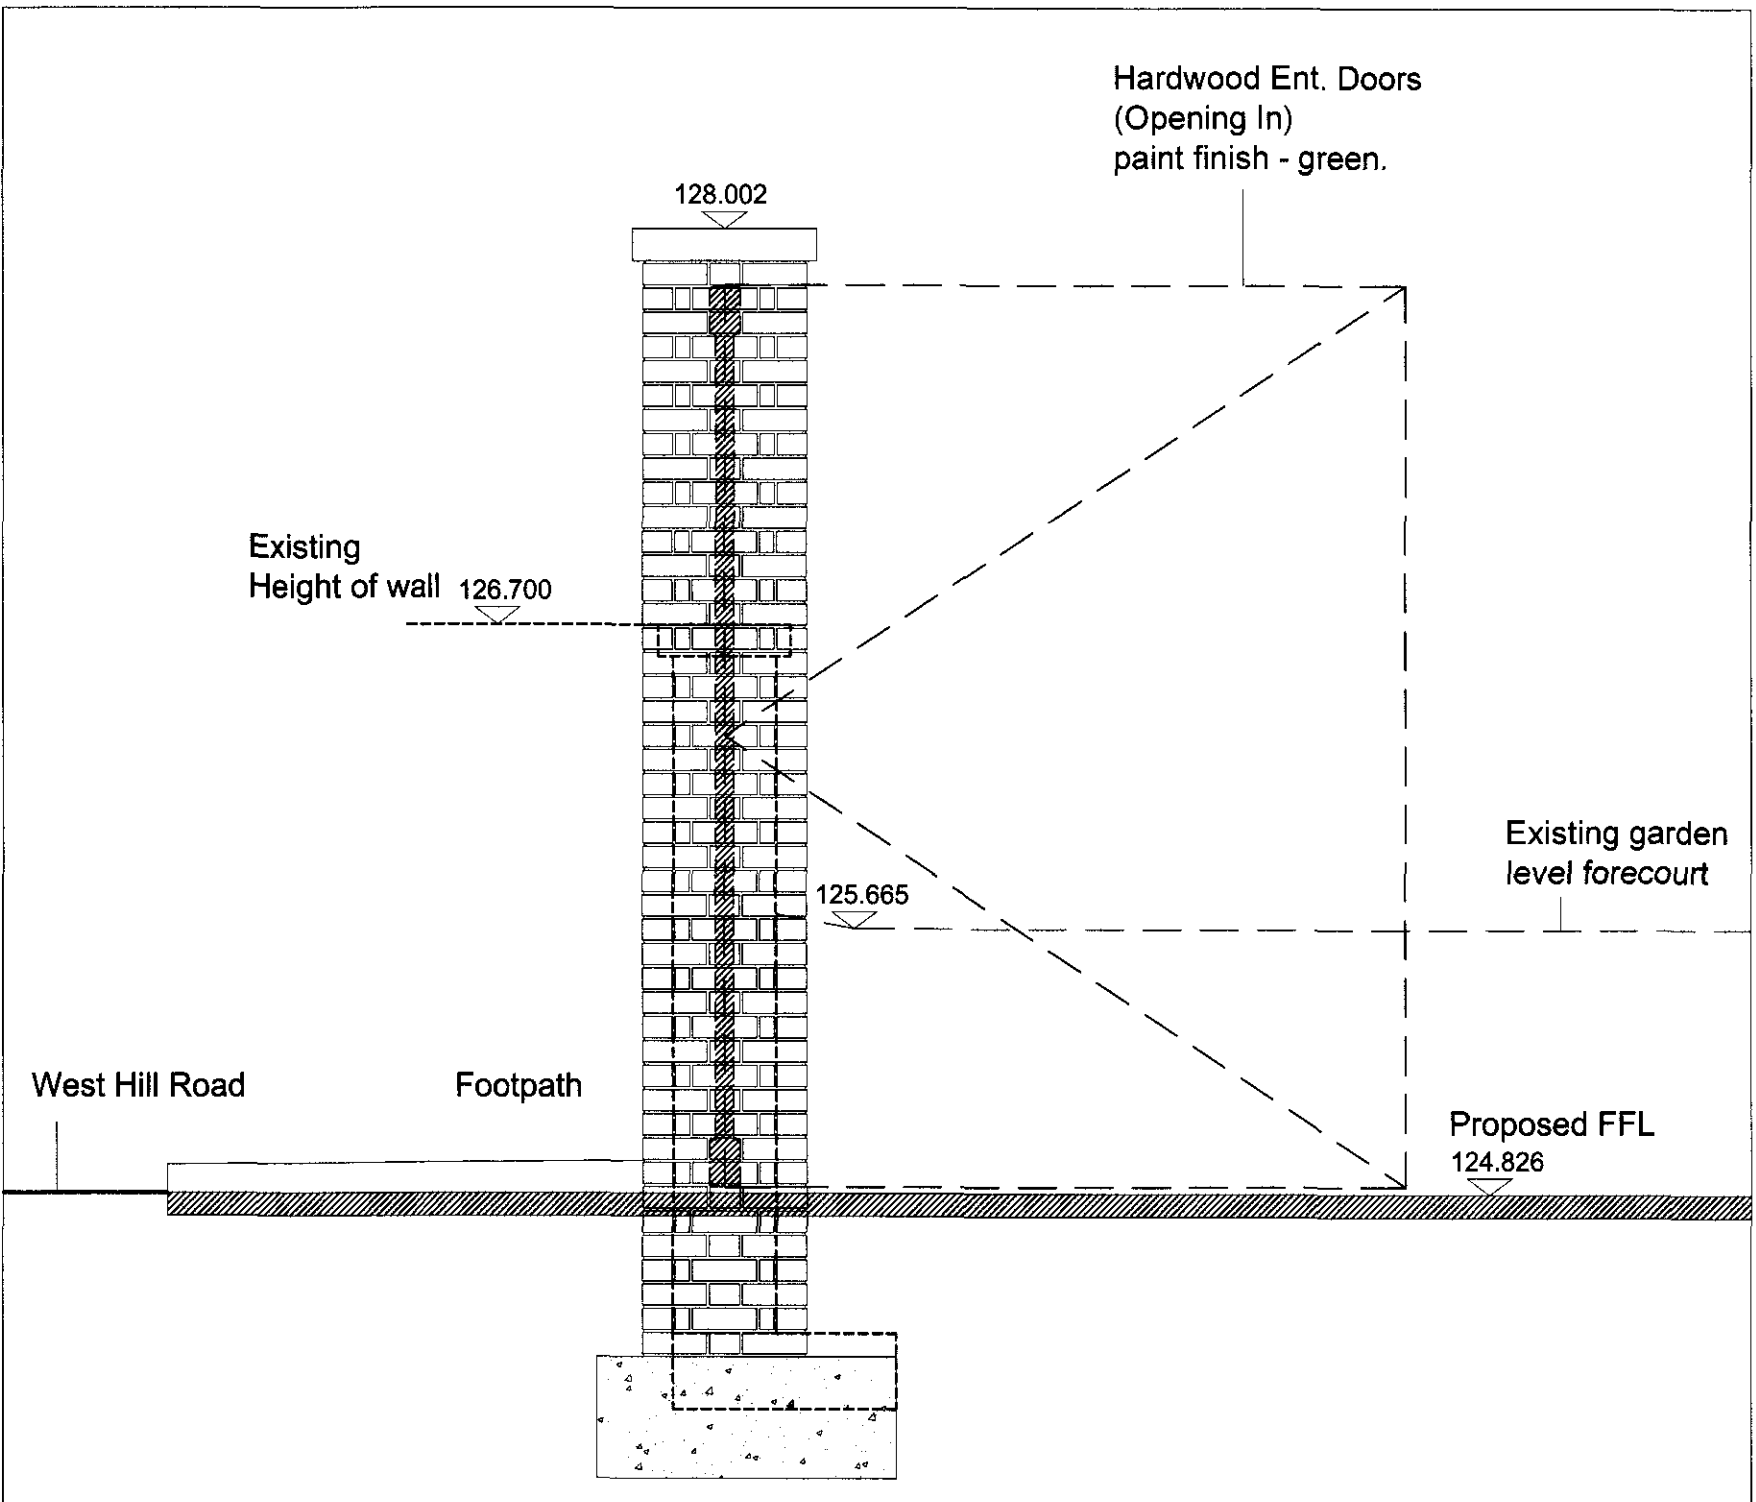

PROPOSED WALL SECTION. 1:25.

Notes:

----- SITE BOUNDARY

Rev	Date	Description
00	00-00-00	

WITANHURST CONSTRUCTION
MANAGEMENT LTD.
THE GATEHOUSE,
41 HIGHGATE WEST HILL,
LONDON, N6 6LS.
Tel: 0208 340 2539 Fax: 0208 341 5229

Client:
-
-
Project:
WITANHURST HOUSE
41 HIGHGATE WEST HILL, LONDON

Title:
PLANNING-PROPOSED GATE ACCESS
HIGHGATE WEST HILL BOUNDARY WALL
Date:
30-06-09
Scale:
Drawing No:
601-P-022
Rev:
000