



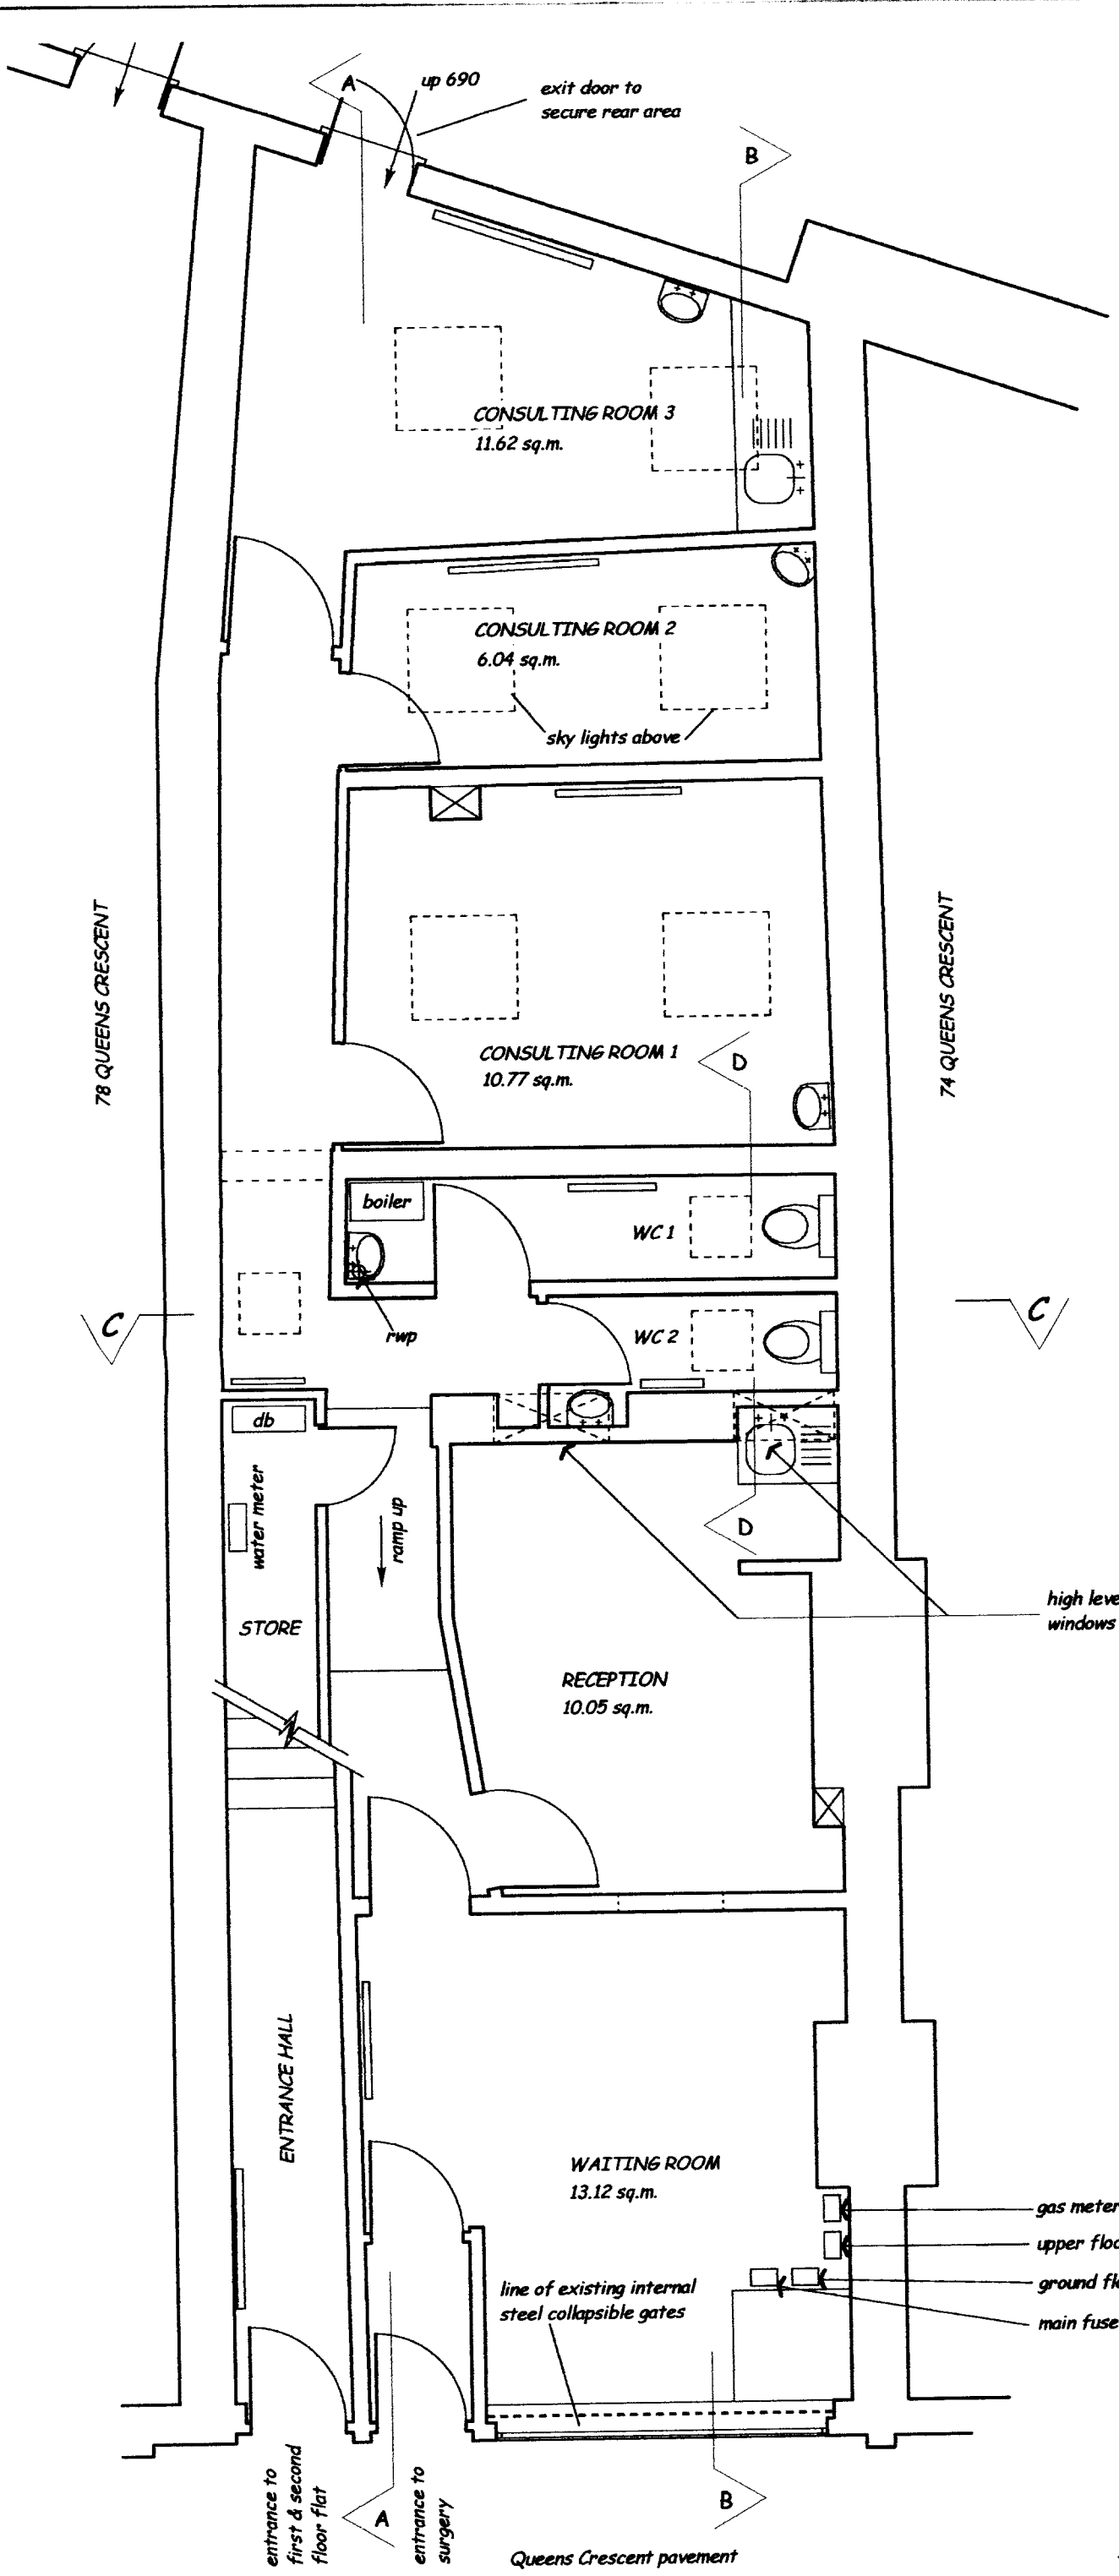

EXISTING GROUND FLOOR PLAN
entire area - surgery use (except side
entrance to flat above)

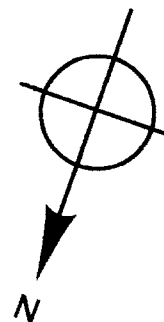

Rev A - amended - July 2009
Revisions

QUEENS CRESCENT GP PRACTICE 76 QUEENS CRESCENT LONDON NW5 4EB

SURVEY - GROUND FLOOR

SCALE 1:50@ A3 - JUNE 2009 - Drawing No. SD 1A

WHARMBY KOTTON ARCHITECTS - 136 SOUTHWARK STREET LONDON SE1 0SW