



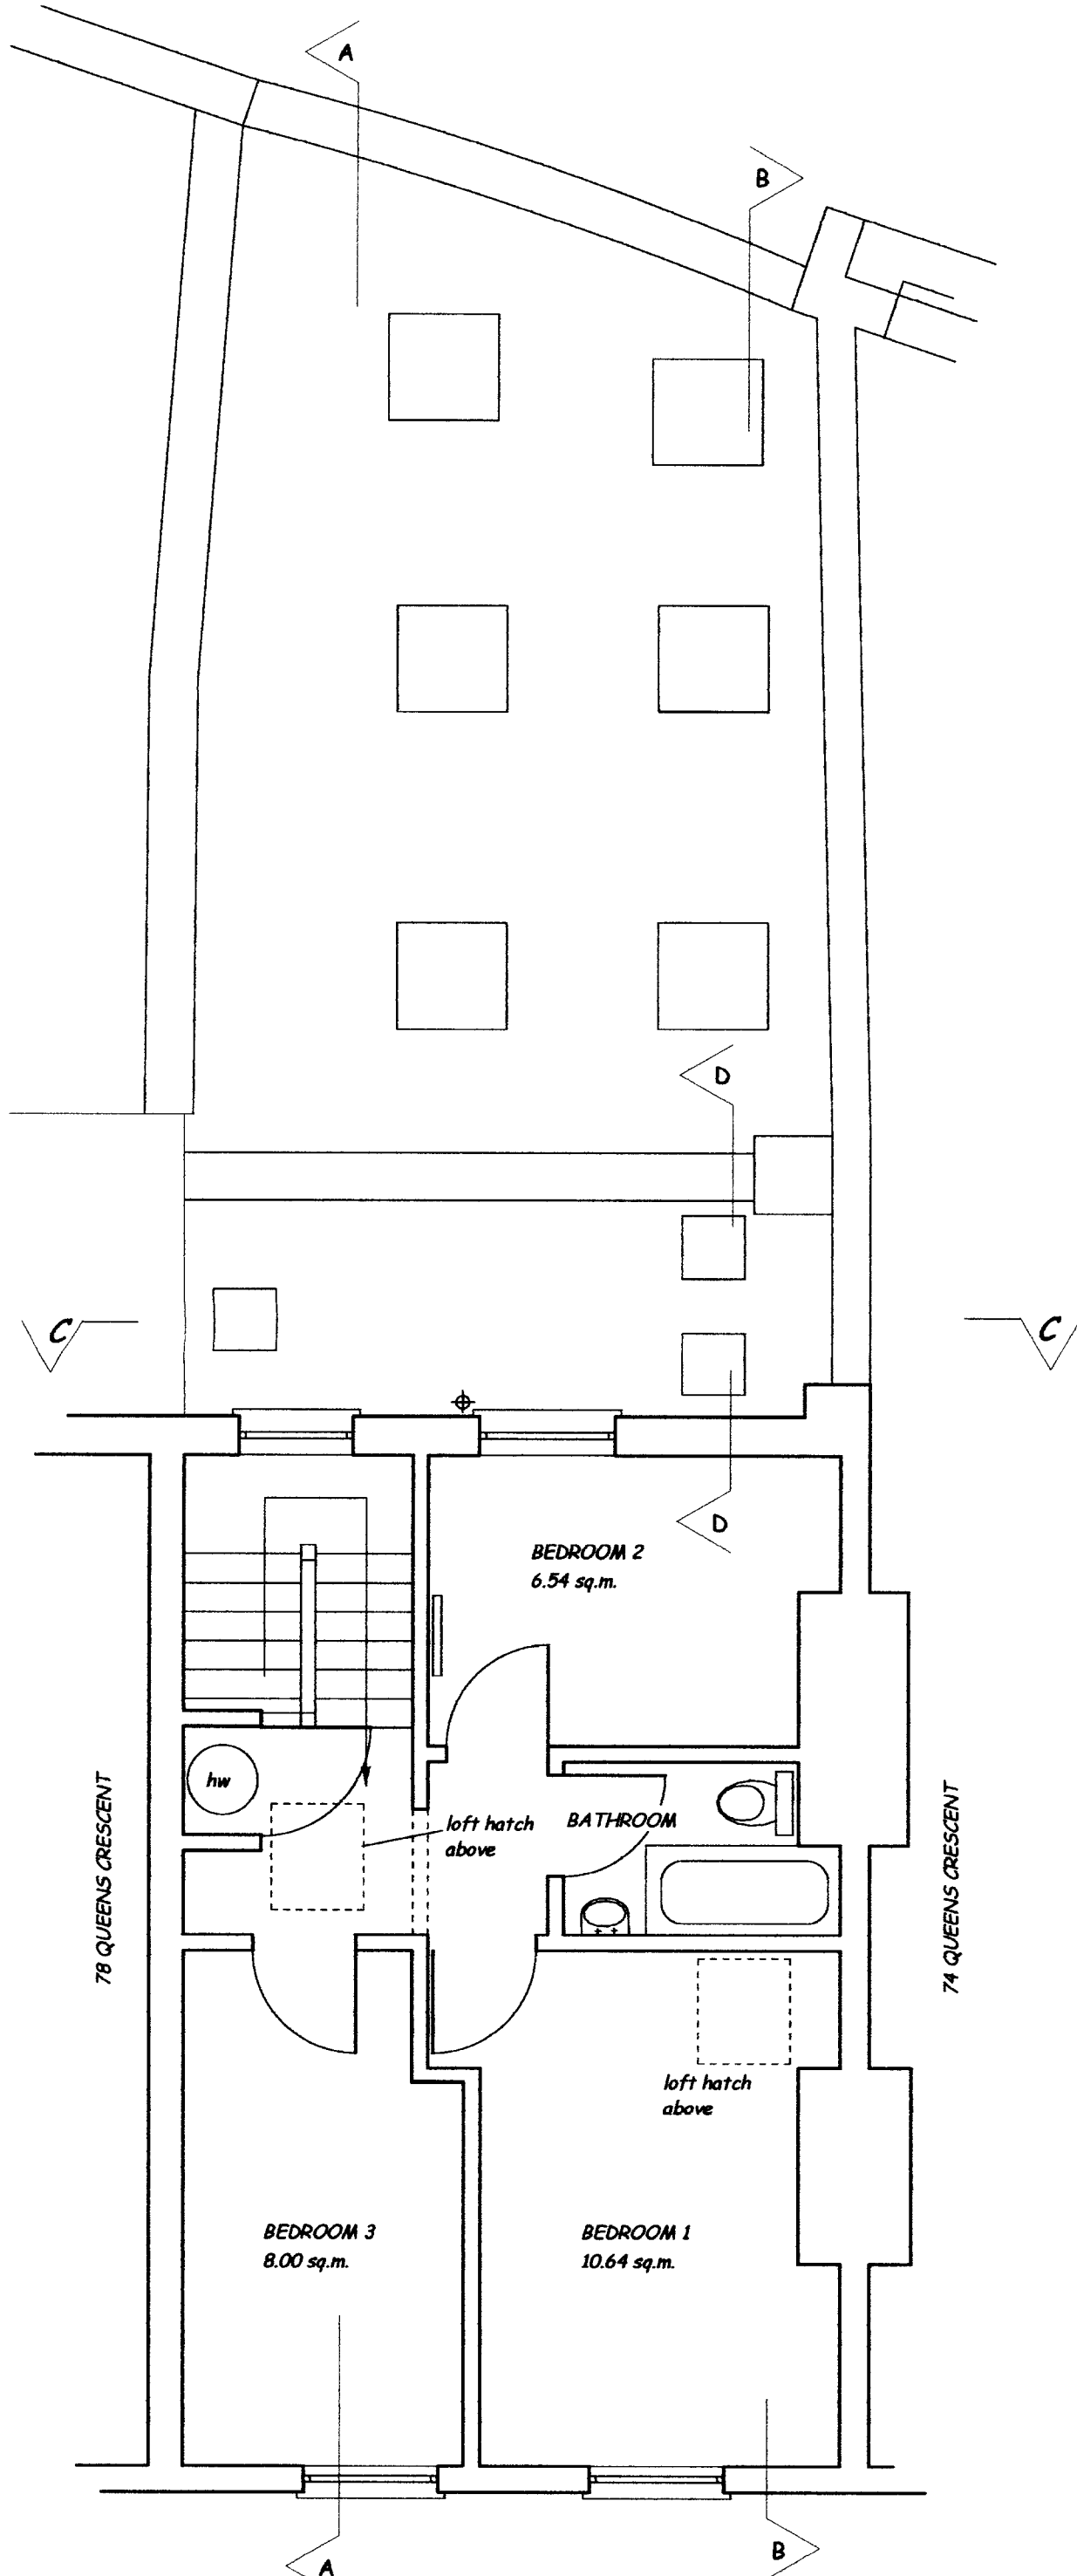

EXISTING SECOND FLOOR PLAN
entire area - residential use

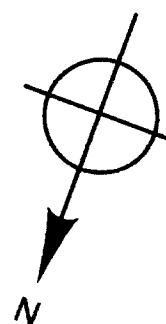

Rev A - amended - July 2009
Revisions

QUEENS CRESCENT GP PRACTICE
76 QUEENS CRESCENT LONDON NW5 4EB
SURVEY - SECOND FLOOR

SCALE 1:50@ A3 - JUNE 2009 - Drawing No. SD 3A

WHARMBY KOTTON ARCHITECTS - 136 SOUTHWARK STREET LONDON SE1 0SW