



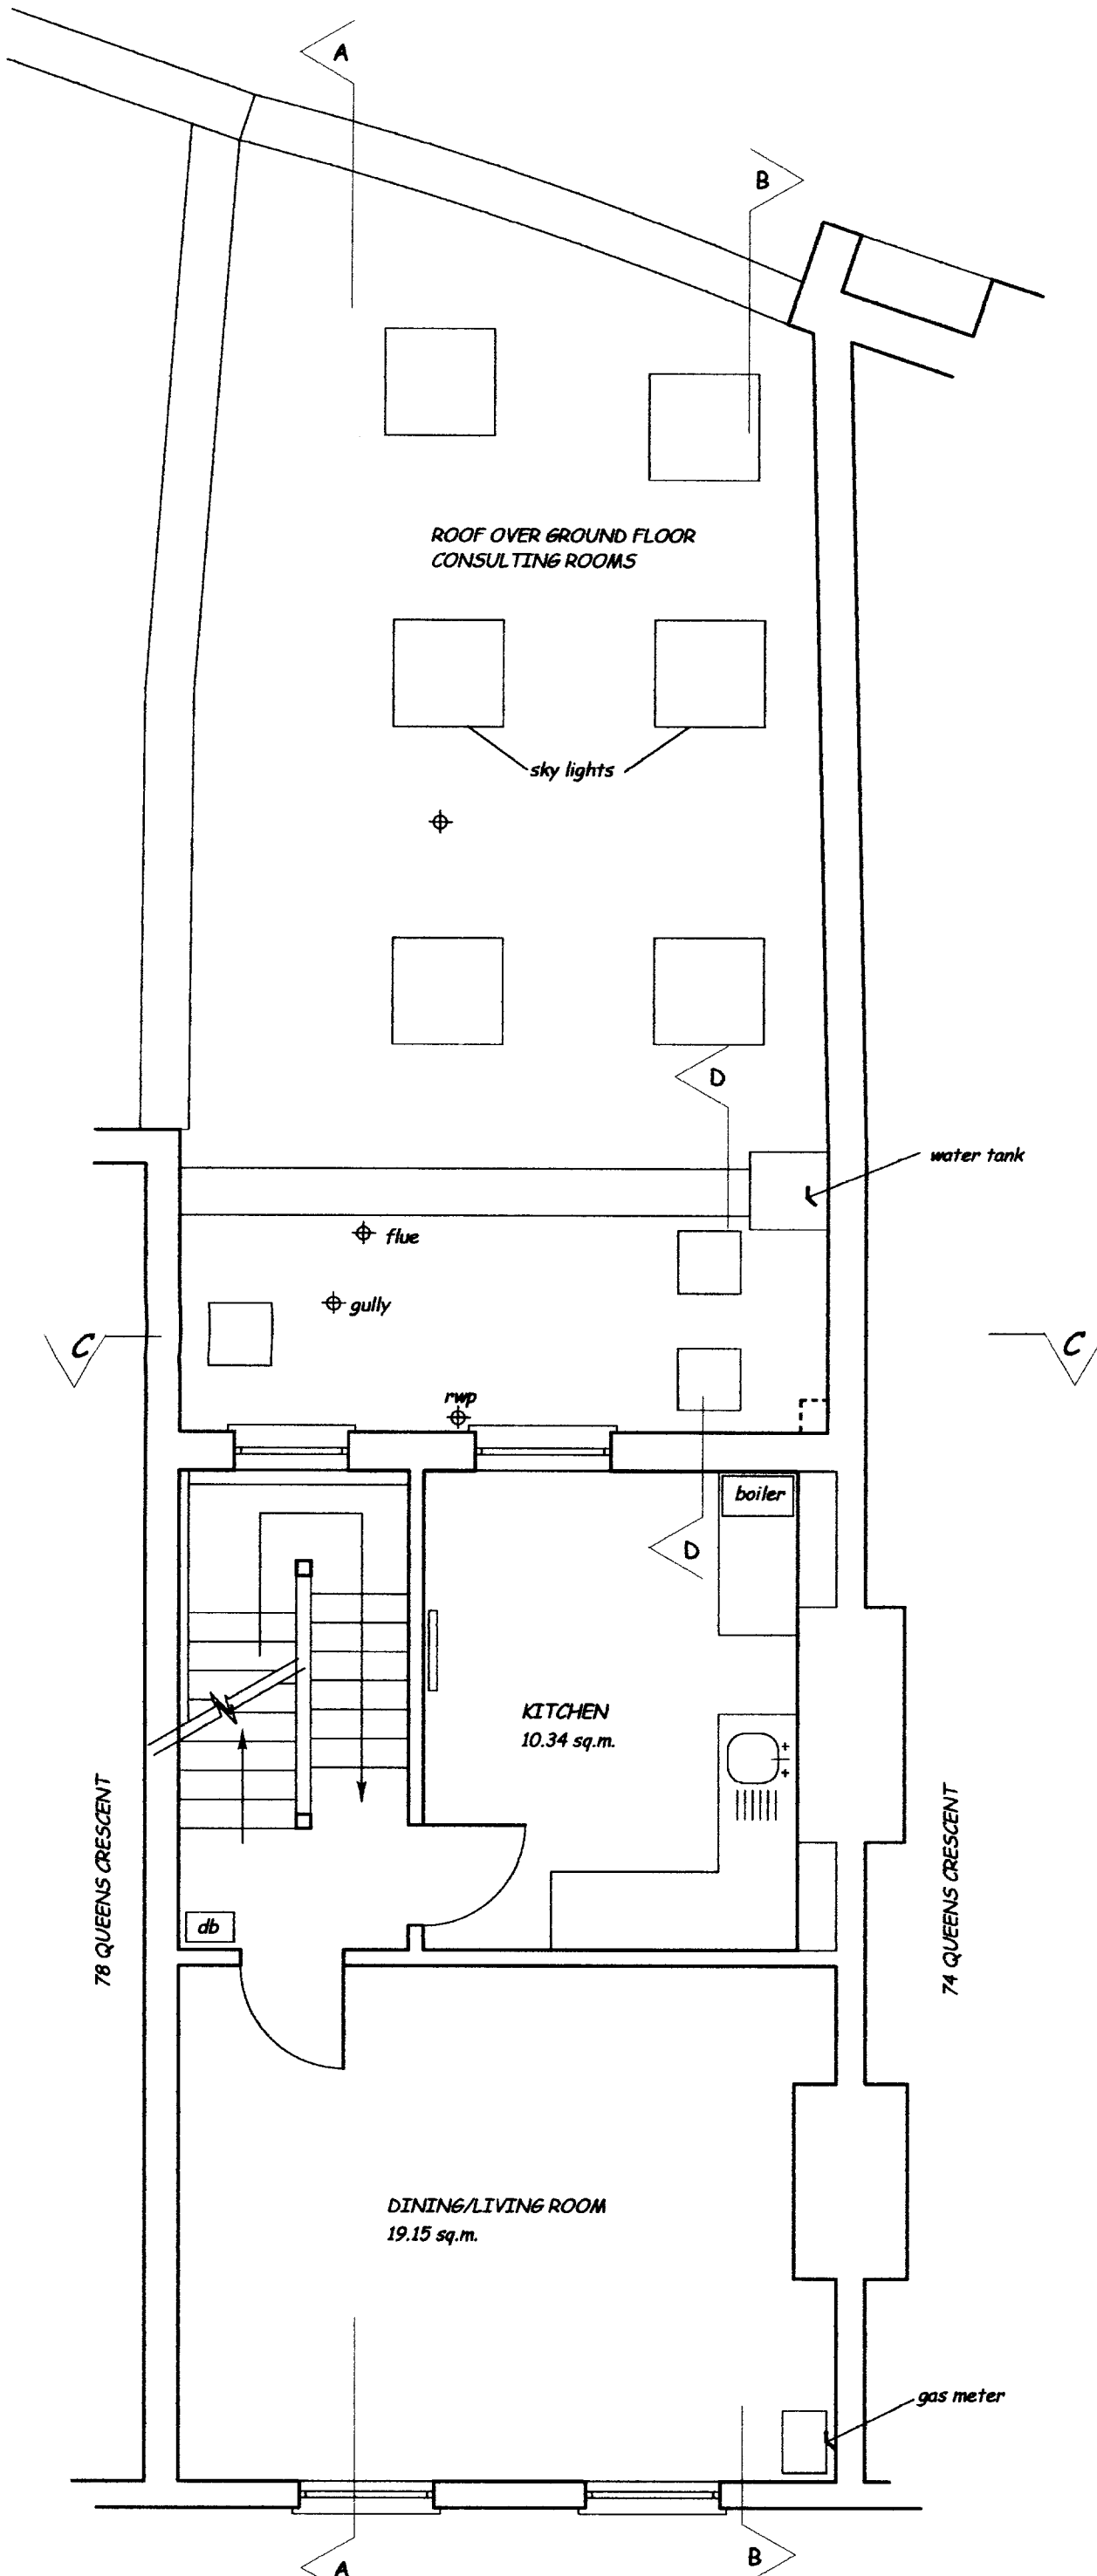

EXISTING FIRST FLOOR PLAN
entire area - residential use

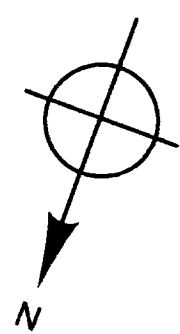

Rev A - amended - July 2009
Revisions

QUEENS CRESCENT GP PRACTICE 76 QUEENS CRESCENT LONDON NW5 4EB

SURVEY - FIRST FLOOR

SCALE 1:50@ A3 - JUNE 2009 - Drawing No. SD 2A