



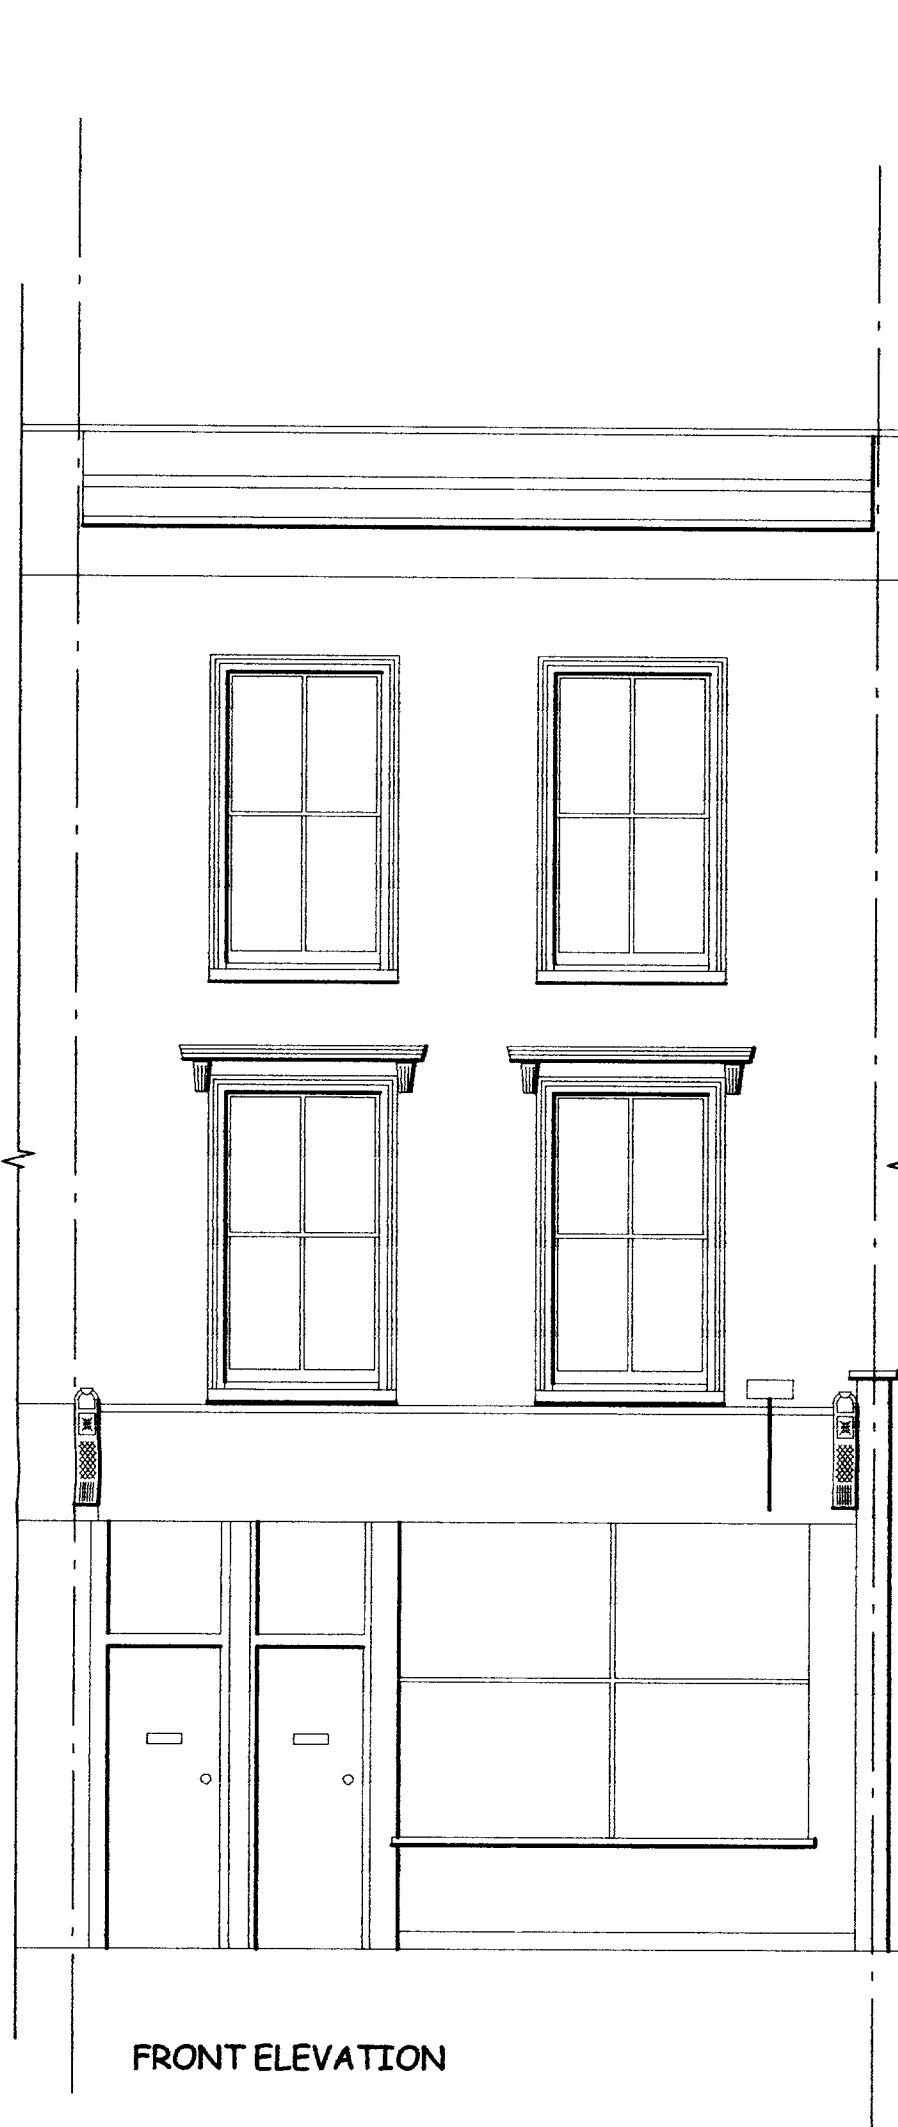

FRONT ELEVATION

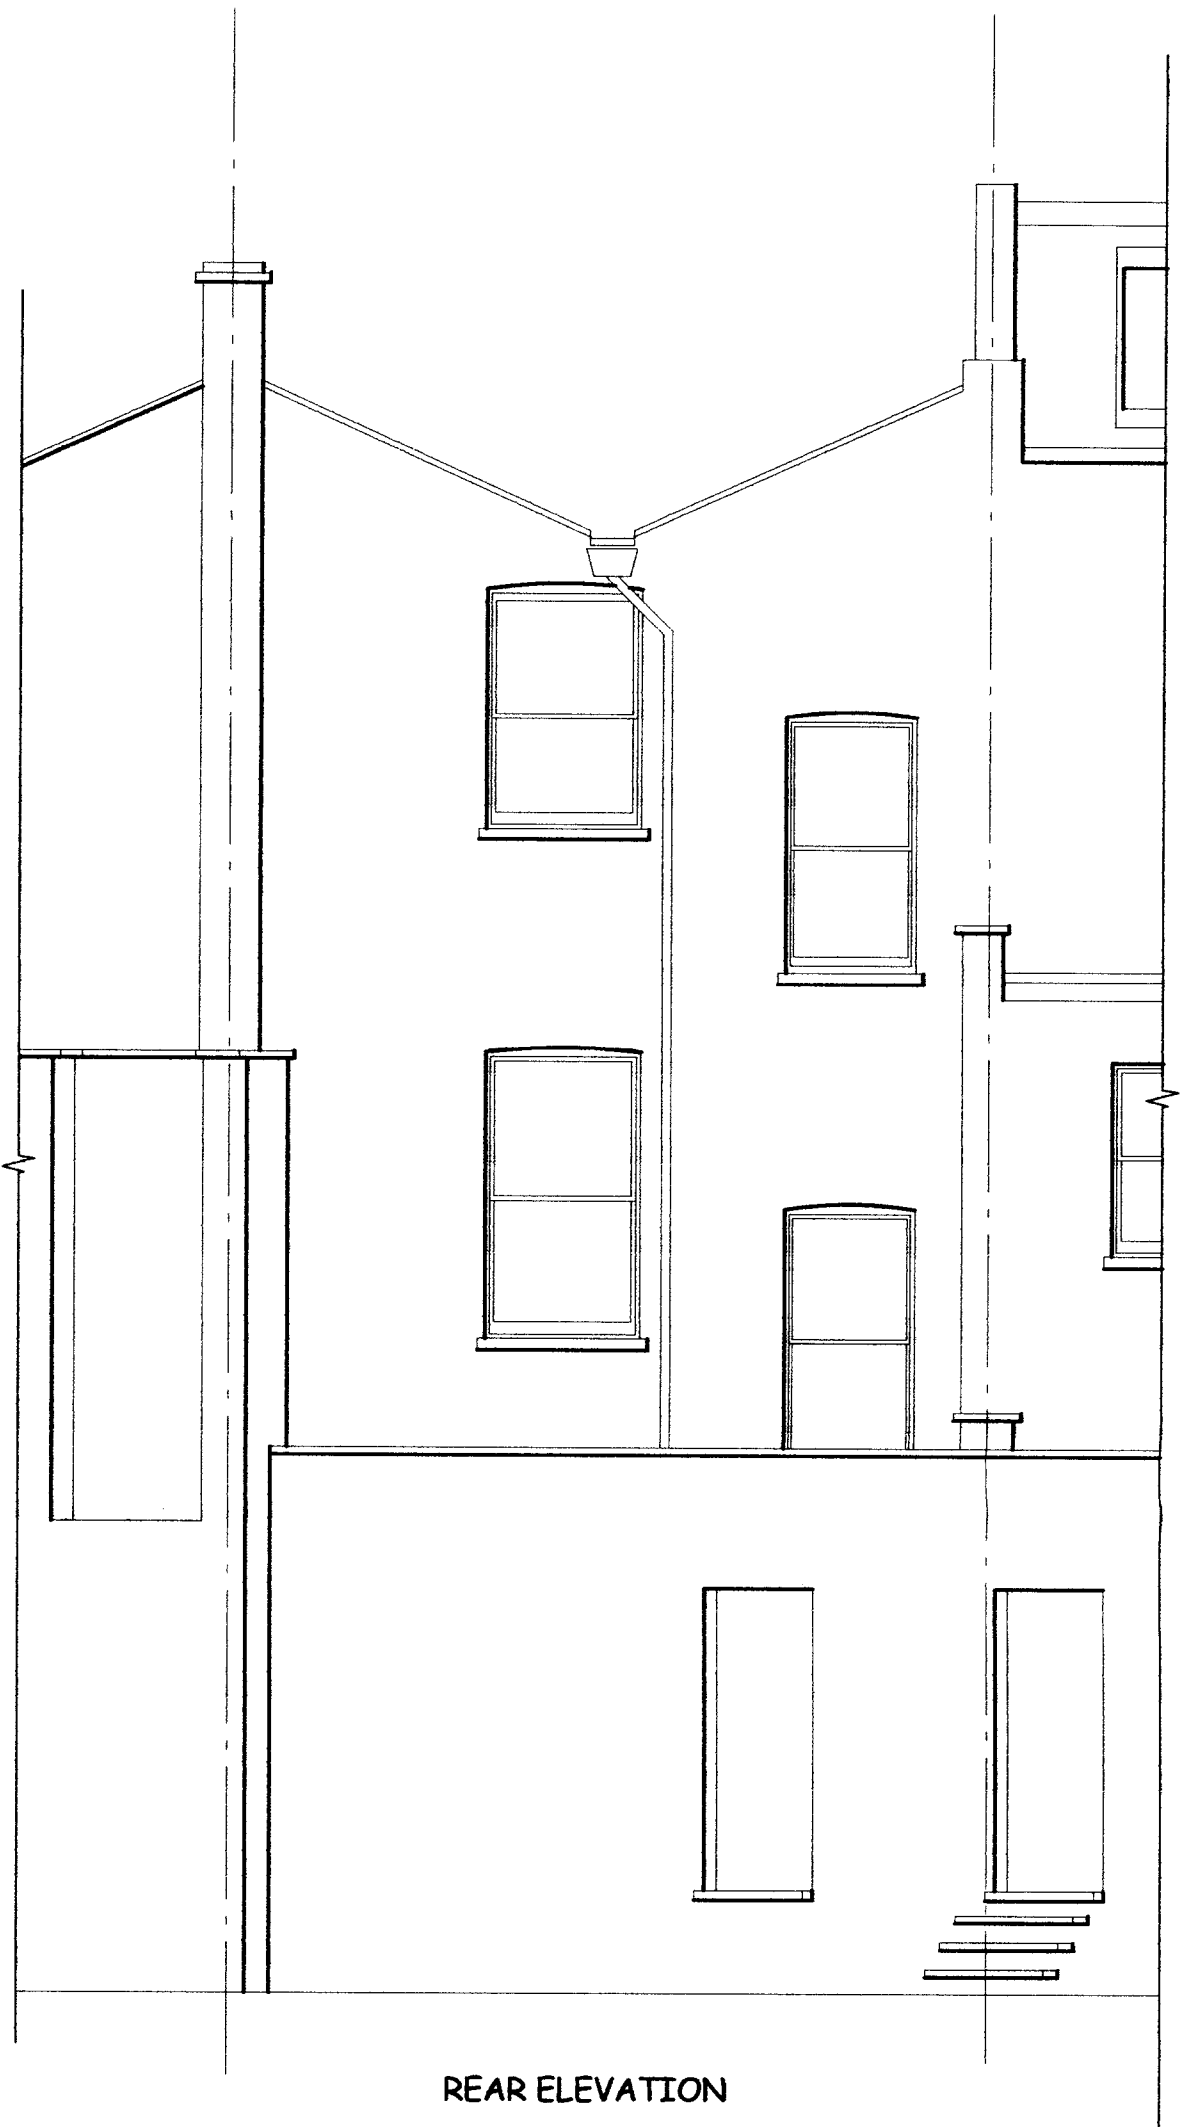

REAR ELEVATION



Rev A - amended - July 2009
Revisions

QUEENS CRESCENT GP PRACTICE 76 QUEENS CRESCENT LONDON NW5 4EB

SURVEY - ELEVATIONS

SCALE 1:50@ A3 - JUNE 2009 - Drawing No. SD 5A