



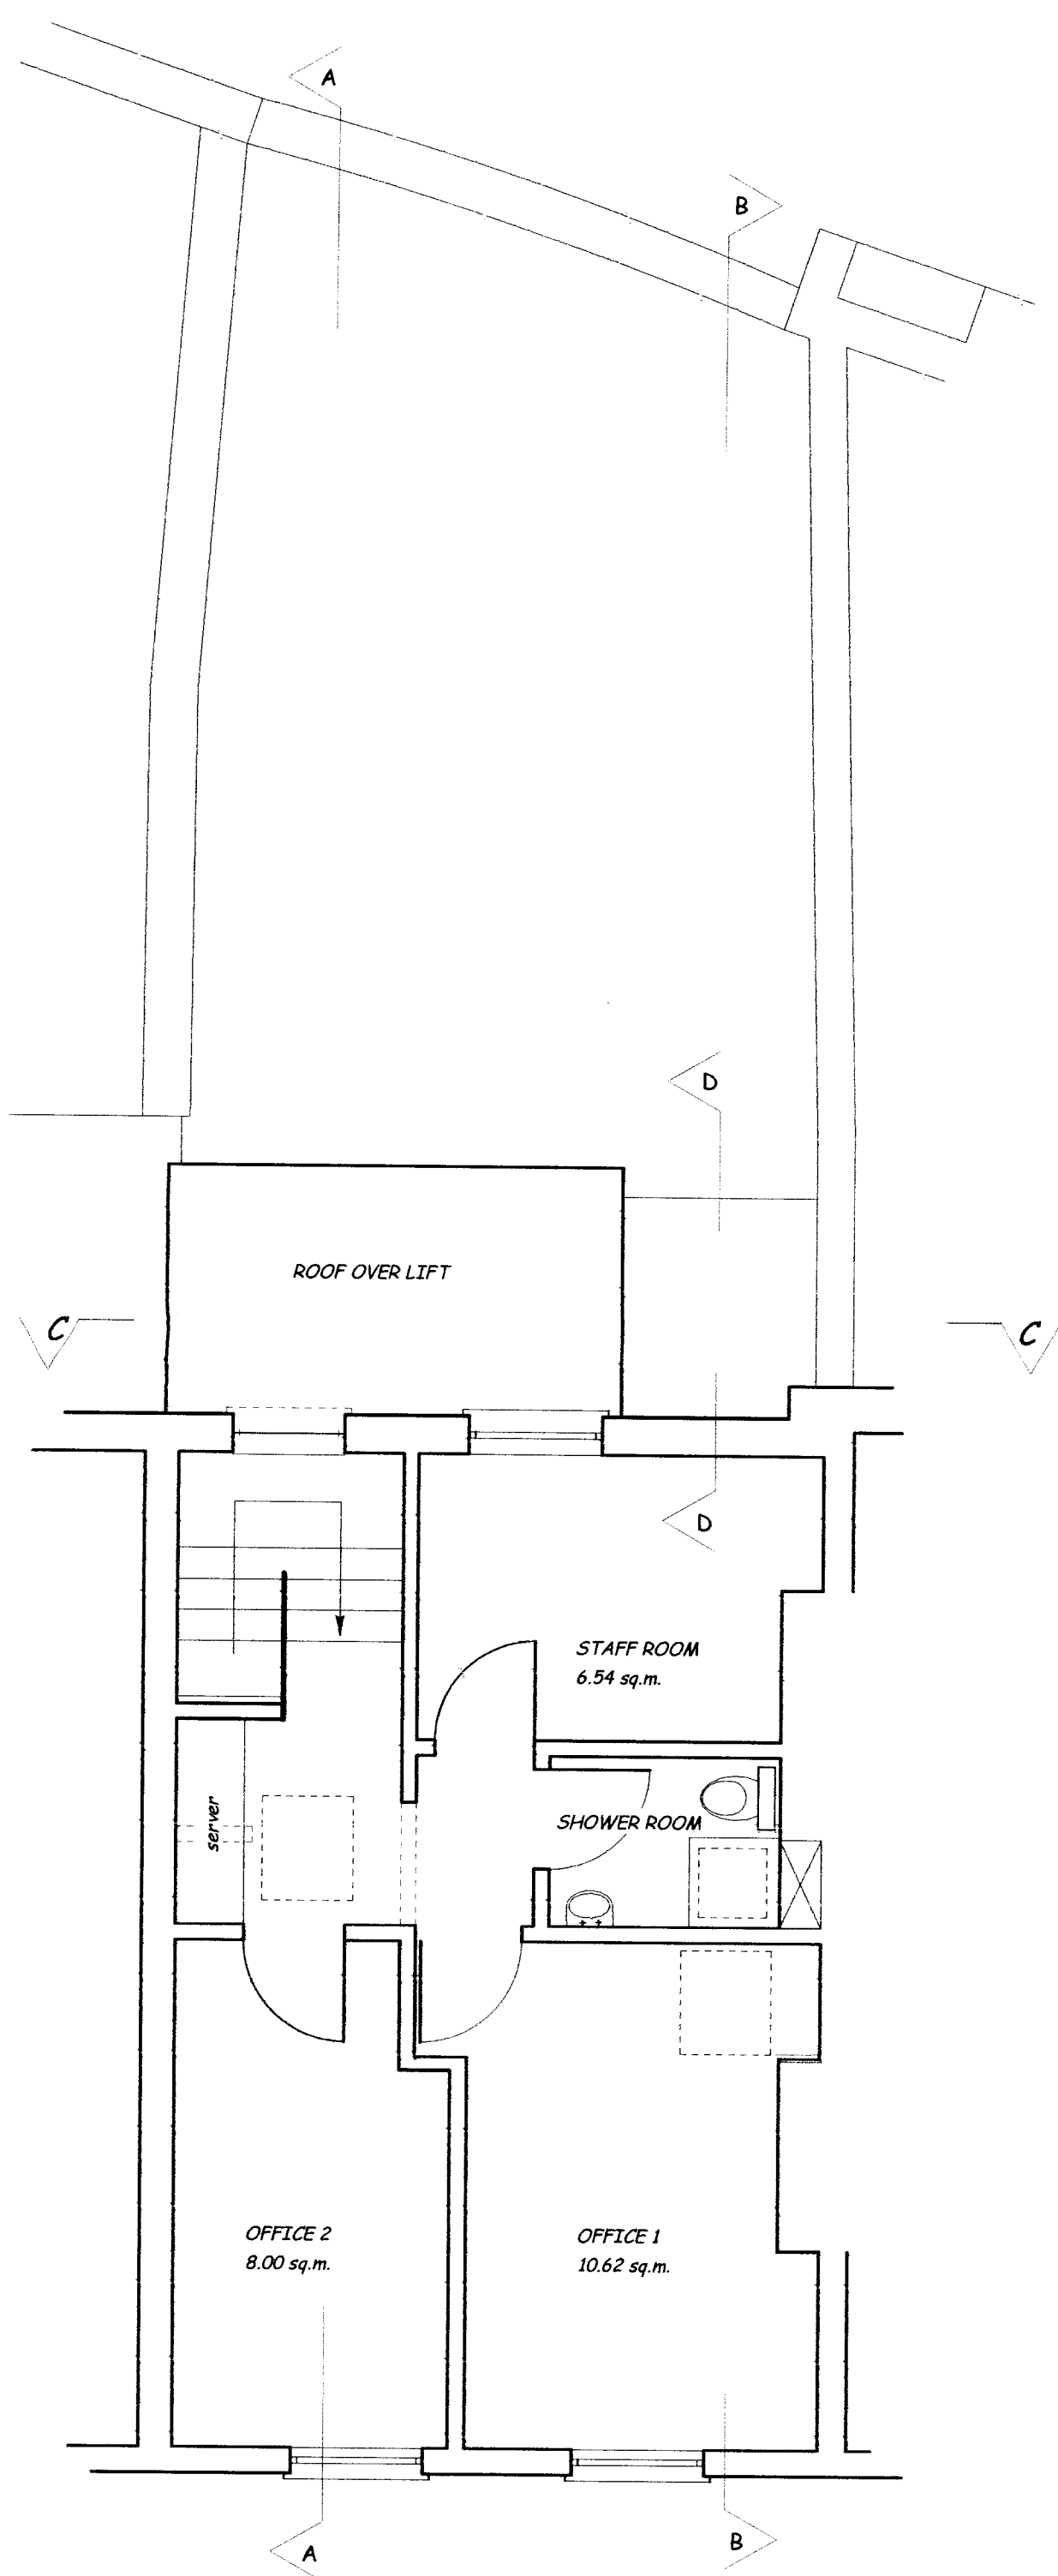

PROPOSED SECOND FLOOR PLAN
entire area - surgery use

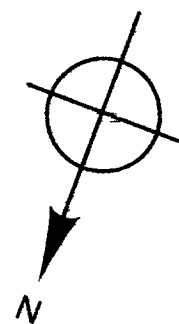

Rev A - amended - July 2009
Revisions

QUEENS CRESCENT GP PRACTICE
76 QUEENS CRESCENT LONDON NW5 4EB
PROPOSED - SECOND FLOOR

SCALE 1:50@ A3 - JUNE 2009 - Drawing No. PD 3A

WHARMY KOTTON ARCHITECTS - 136 SOUTHWARK STREET LONDON SE1 0SW