


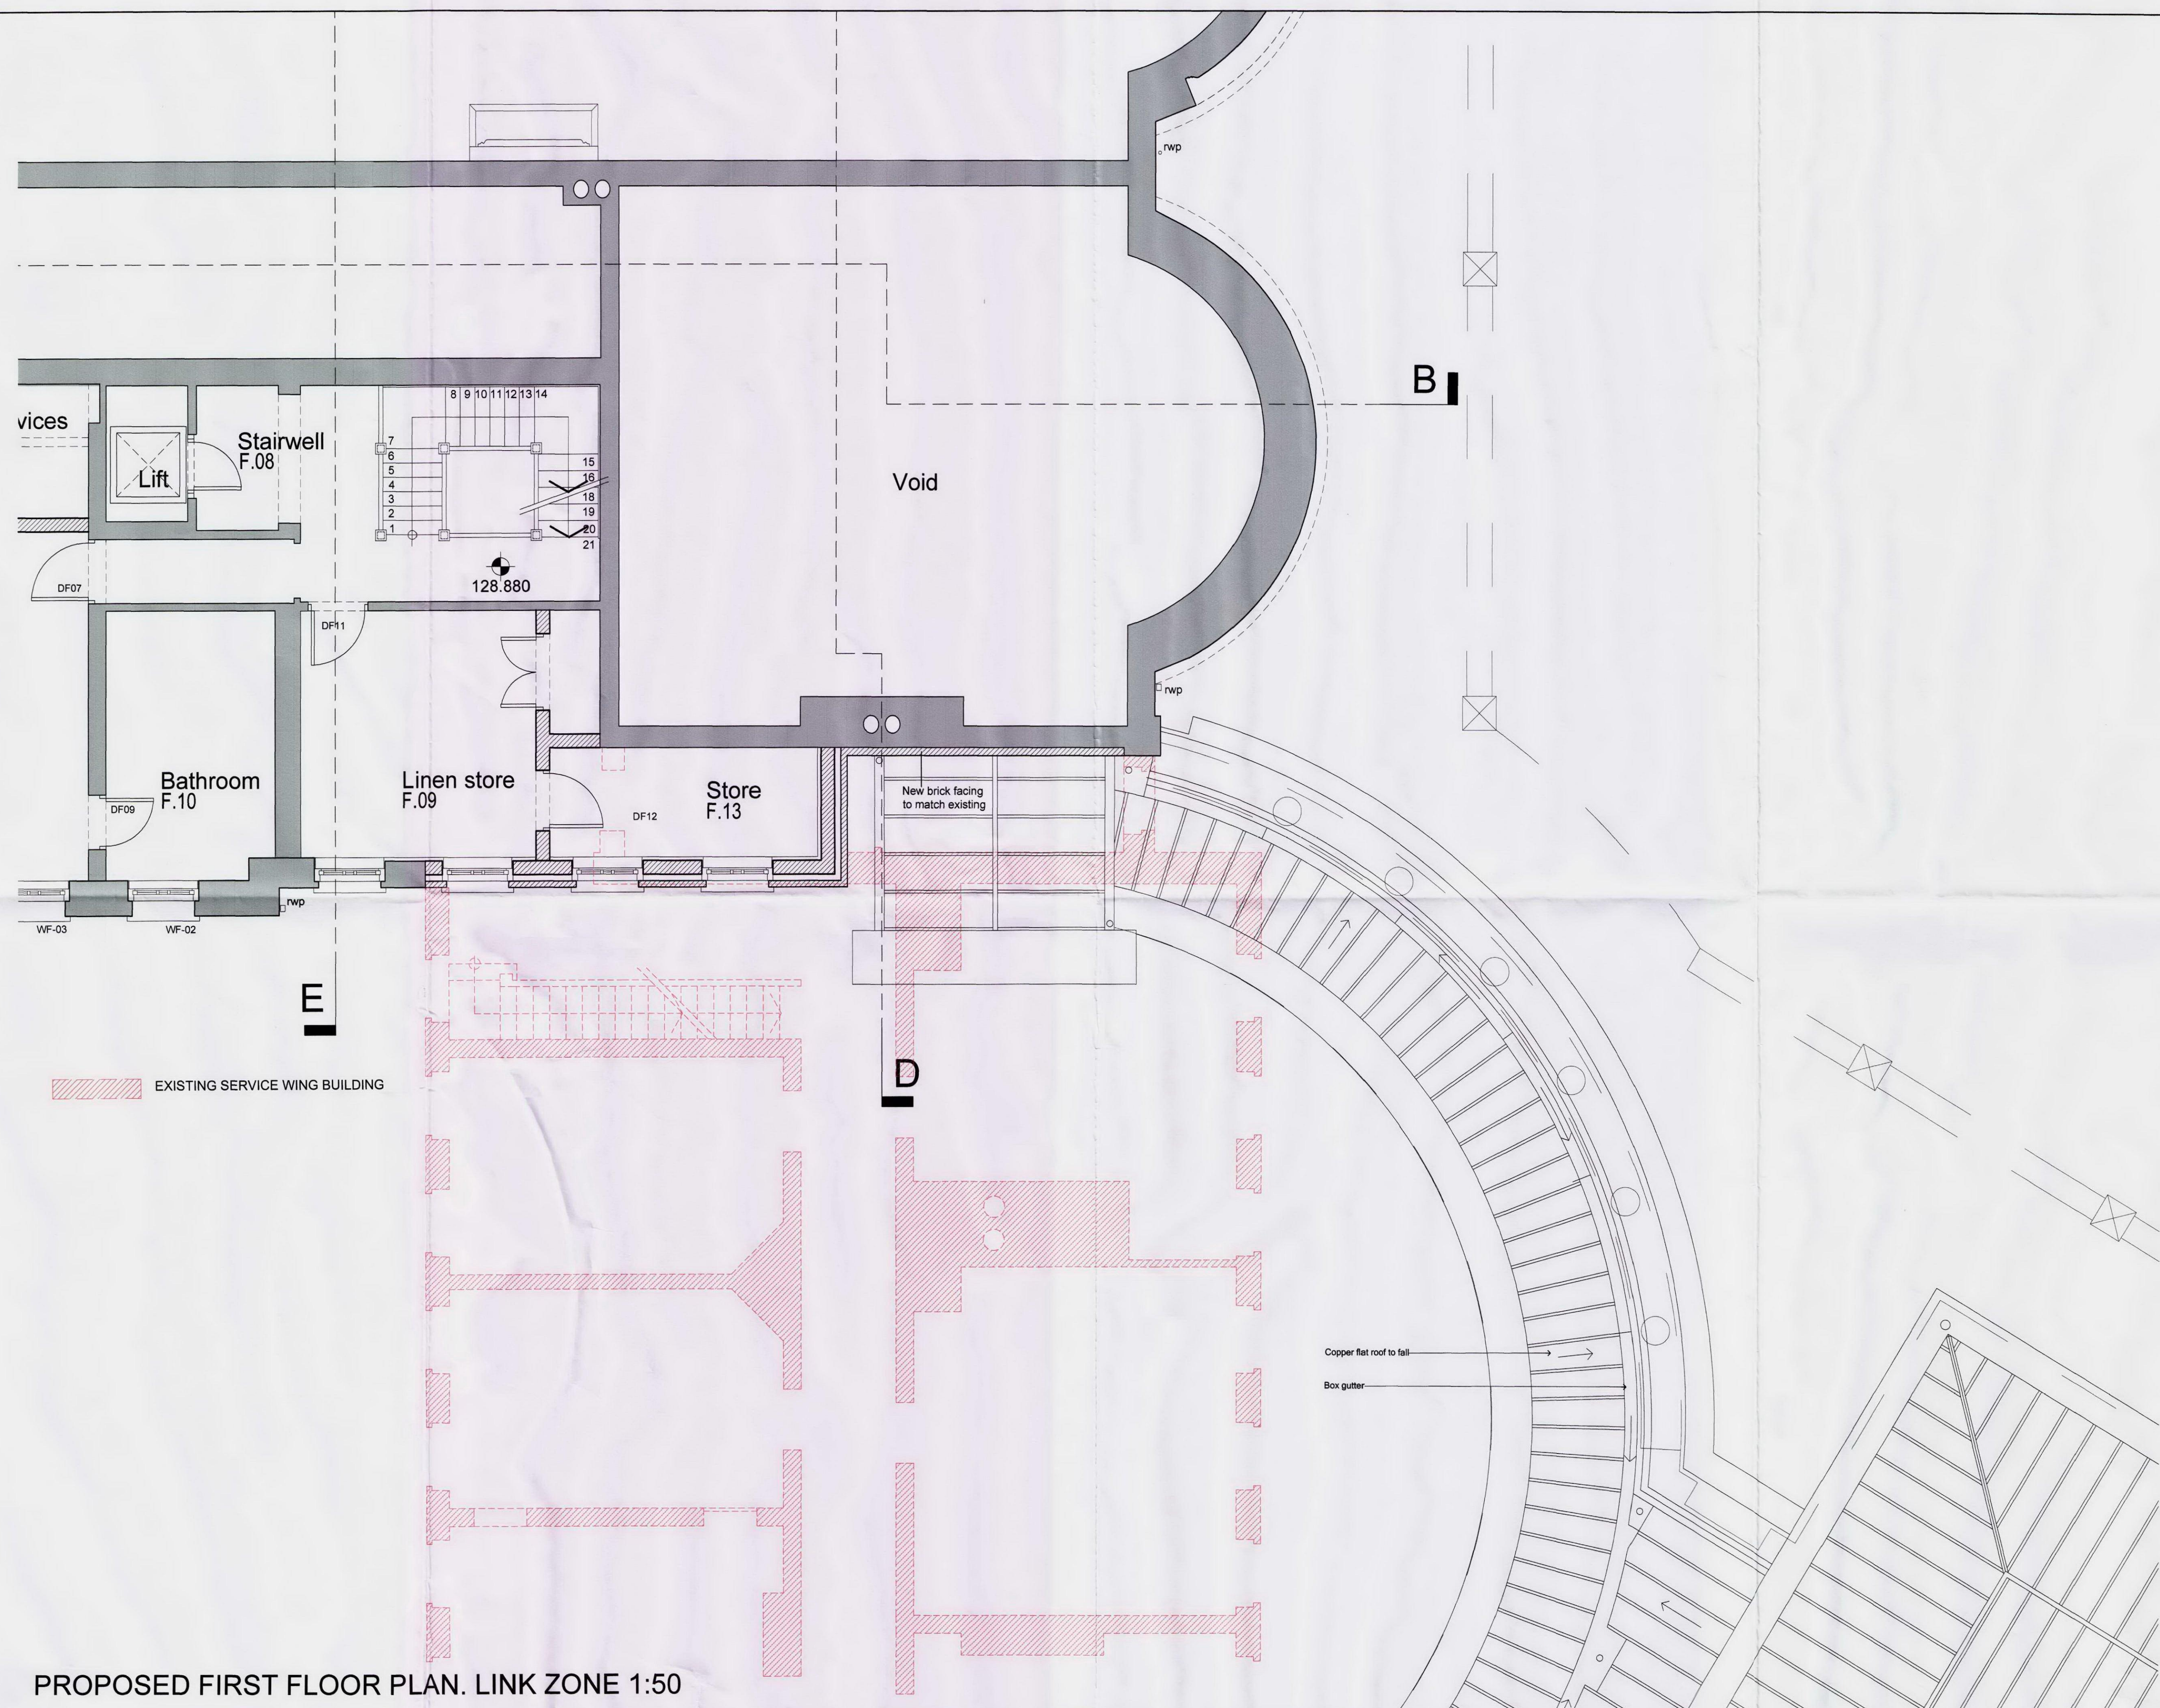

PROPOSED FIRST FLOOR PLAN. LINK ZONE 1:50

Notes:

EXISTING SERVICE WING AND FORECOURT WALLS
 EXISTING WALL DEMOLISH
 EXISTING WALLS
 NEW WALLS

Rev	Date	Description
00-00-00		

WITANHURST CONSTRUCTION
 MANAGEMENT LTD.
 THE GATEHOUSE,
 41 HIGHGATE WEST HILL,
 LONDON, N6 6LS.
 Tel: 0208 340 2539 Fax: 0208 341 5229
 Email: admin@witanhurst.com

Client:

-

-

Project:
 WITANHURST HOUSE, 41 HIGHGATE
 WEST HILL, LONDON, N6 6LS.

Title:

GENERAL ARRANGEMENT
 FIRST FLOOR PLAN

Date:
 30-06-09
 Scale:
 1:50

Drawing No:

601-P-005

Rev:

_000