


A1

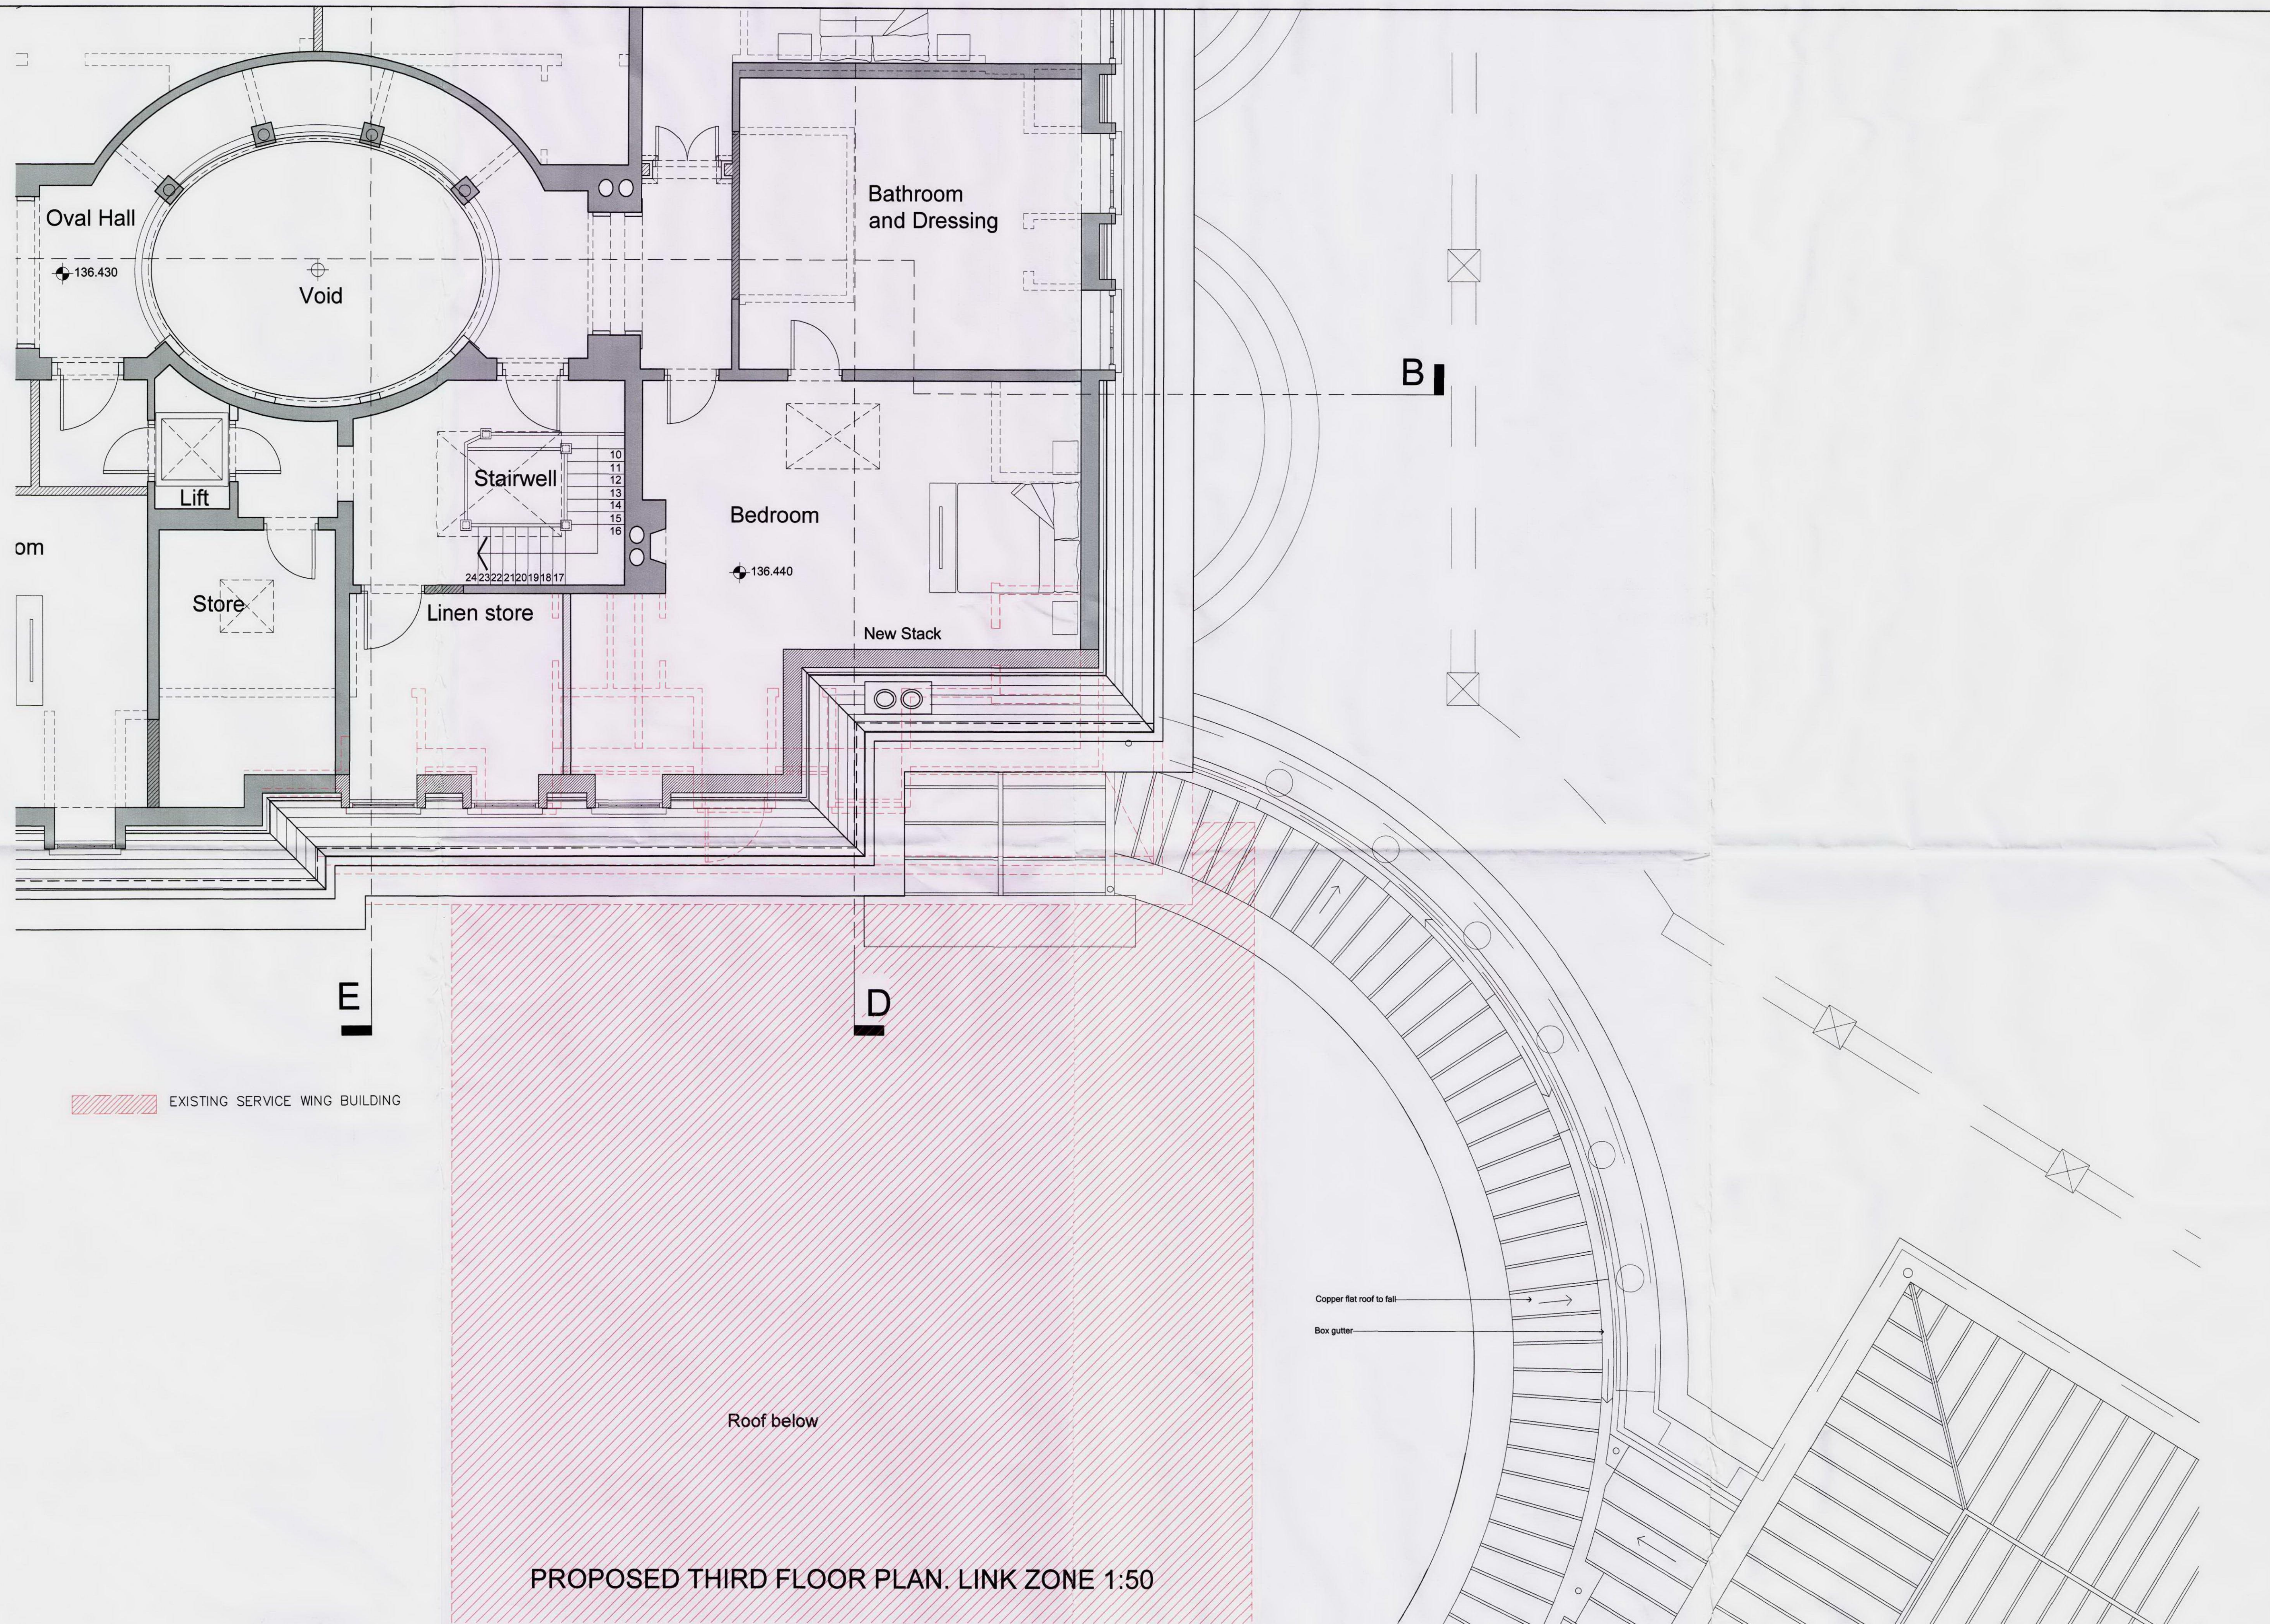

Notes:

- EXISTING SERVICE WING AND FORECOURT WALLS
- EXISTING WALL DEMOLISH
- EXISTING WALLS
- NEW WALLS

Rev. Date Description

00-00-00

WITANHURST CONSTRUCTION
MANAGEMENT LTD.
THE GATEHOUSE,
41 HIGHGATE WEST HILL,
LONDON, N6 6LS.
Tel: 0208 340 2539 Fax: 0208 341 5229

Client:

-

-

Project:

WITANHURST HOUSE, 41 HIGHGATE
WEST HILL, LONDON, N6 6LS

Title:

GENERAL ARRANGEMENT
THIRD FLOOR PLAN

Date:

30-06-09

Drawing No:

601-P-007

Rev:

000