

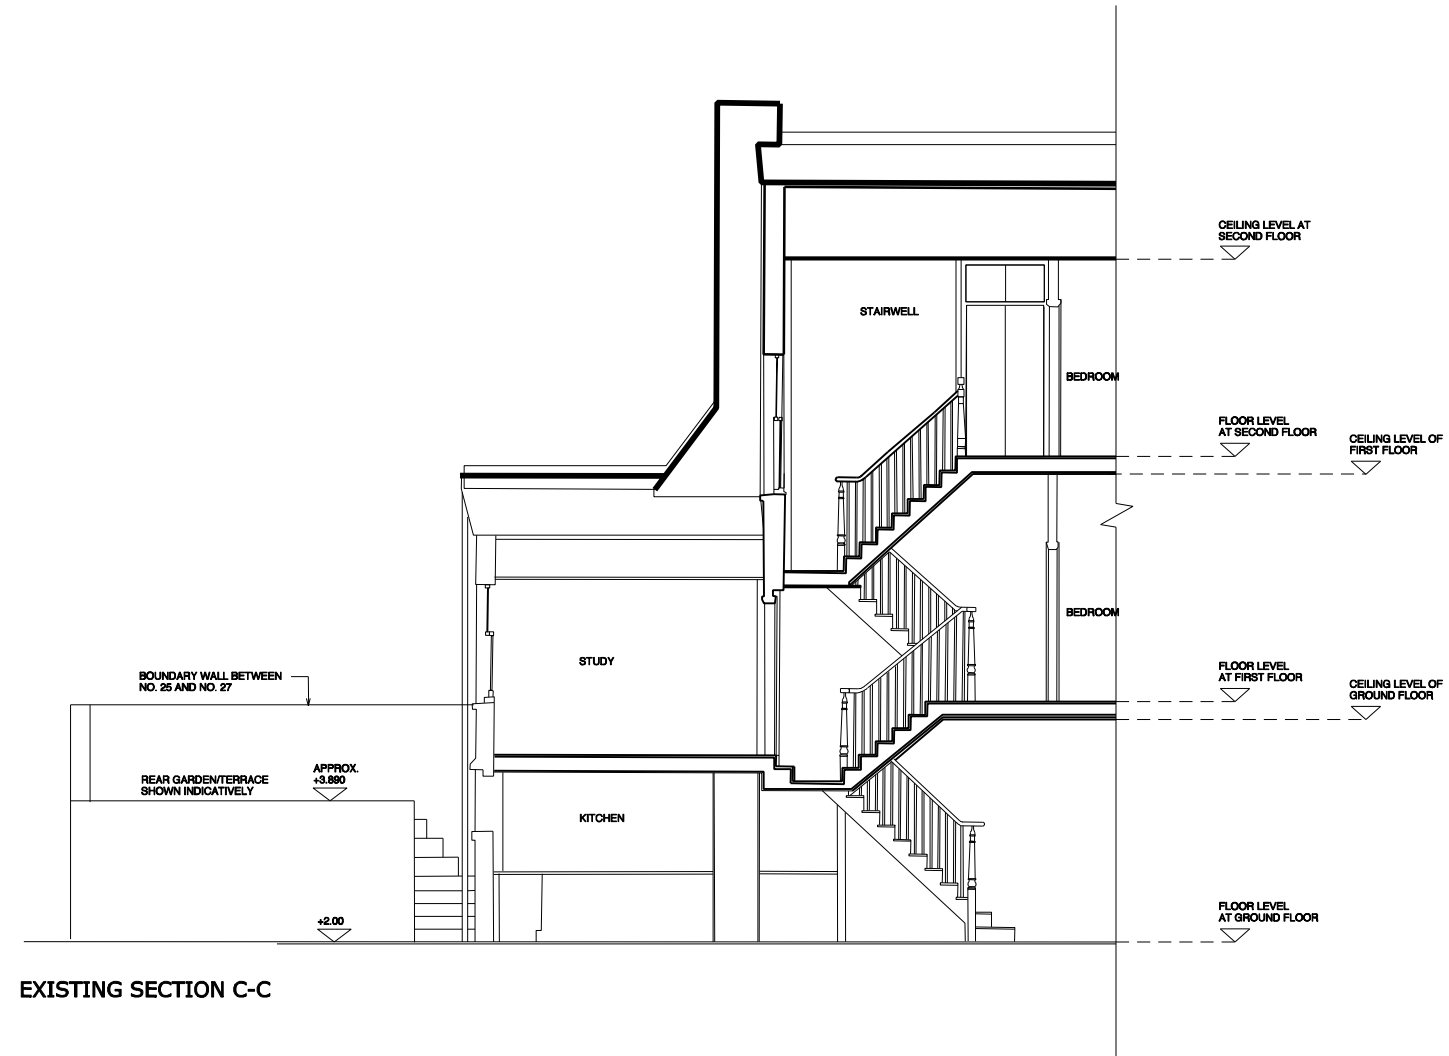


EXISTING SECOND FLOOR PLAN

 

EXISTING SECTION C-C

 

Project  
**25 FLASK WALK  
ROOF TERRACE**

Drawing NO.  
**100**

Status  
**EXISTING SECOND FLOOR  
PLAN & SECTION C-C**

Status  
**PLANNING**

Date  
**JUNE 2009**

Scale  
**1:50@A1**

Do not scale from this drawing  
except for planning purposes