


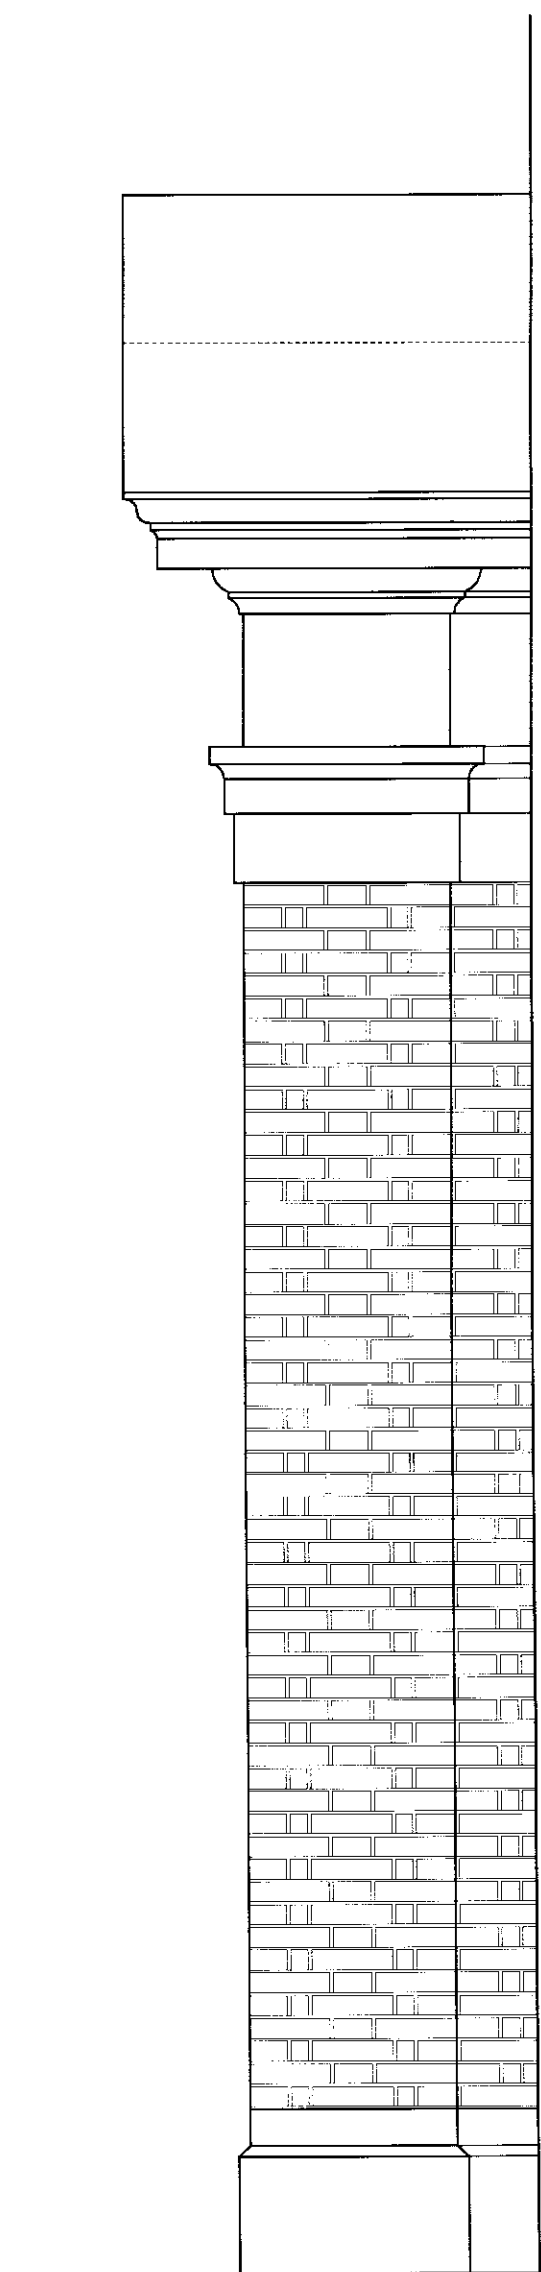


Proposed Detail of East Elevation of South-West Lodge & House (Elevation H)



Proposed Detail of North Elevation of South-West Lodge (Elevation I)

Adjacent Properties and Boundaries are shown for illustrative purposes only and have not been surveyed unless otherwise stated.  
All areas shown are approximate and should be verified before forming the basis of a decision.  
Do not scale other than for Planning Application purposes.  
All dimensions must be checked by the contractor before commencing work on site.  
No deviation from this drawing will be permitted without the prior written consent of the Architect.  
The copyright of this drawing remains with the Architect and may not be reproduced in any form without prior written consent.  
Ground Floor Slabs, Foundations, Sub-Structures, etc. All work below ground level is shown provisionally. Inspection of ground condition is essential prior to work commencing. Reassessment is essential when the ground conditions are apparent, and redesign may be necessary in the light of soil conditions found. The responsibility for establishing the soil and sub-soil conditions rests with the contractor.

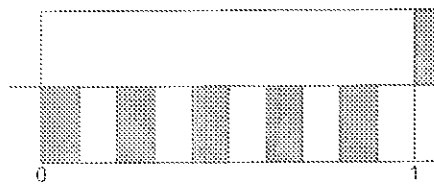

Scale 1:20

Rev. Date Description

Initials

Project Witanhurst  
Proposed New Orangery and  
Forecourt Alterations

Title Proposed Detail of North & East Elevation of South-West Lodge & House

Date 01.07.09

Scale 1:20 @ A1

Drawing No. 5344/24

Drawn by LM



6 QUEEN SQUARE  
LONDON WC1N 3AT  
TELEPHONE: 020 7841 0140  
FAX: 020 7713 6740

E-MAIL: london@robertadamarchitects.com

WINCHESTER OFFICE: 9 UPPER HIGH STREET WINCHESTER HANTS SO23 8UT  
TELEPHONE: 01962 843843 FAX: 01962 843303

ROBERT ADAM ARCHITECTS IS A TRADING NAME OF ROBERT ADAM ARCHITECTS LIMITED