


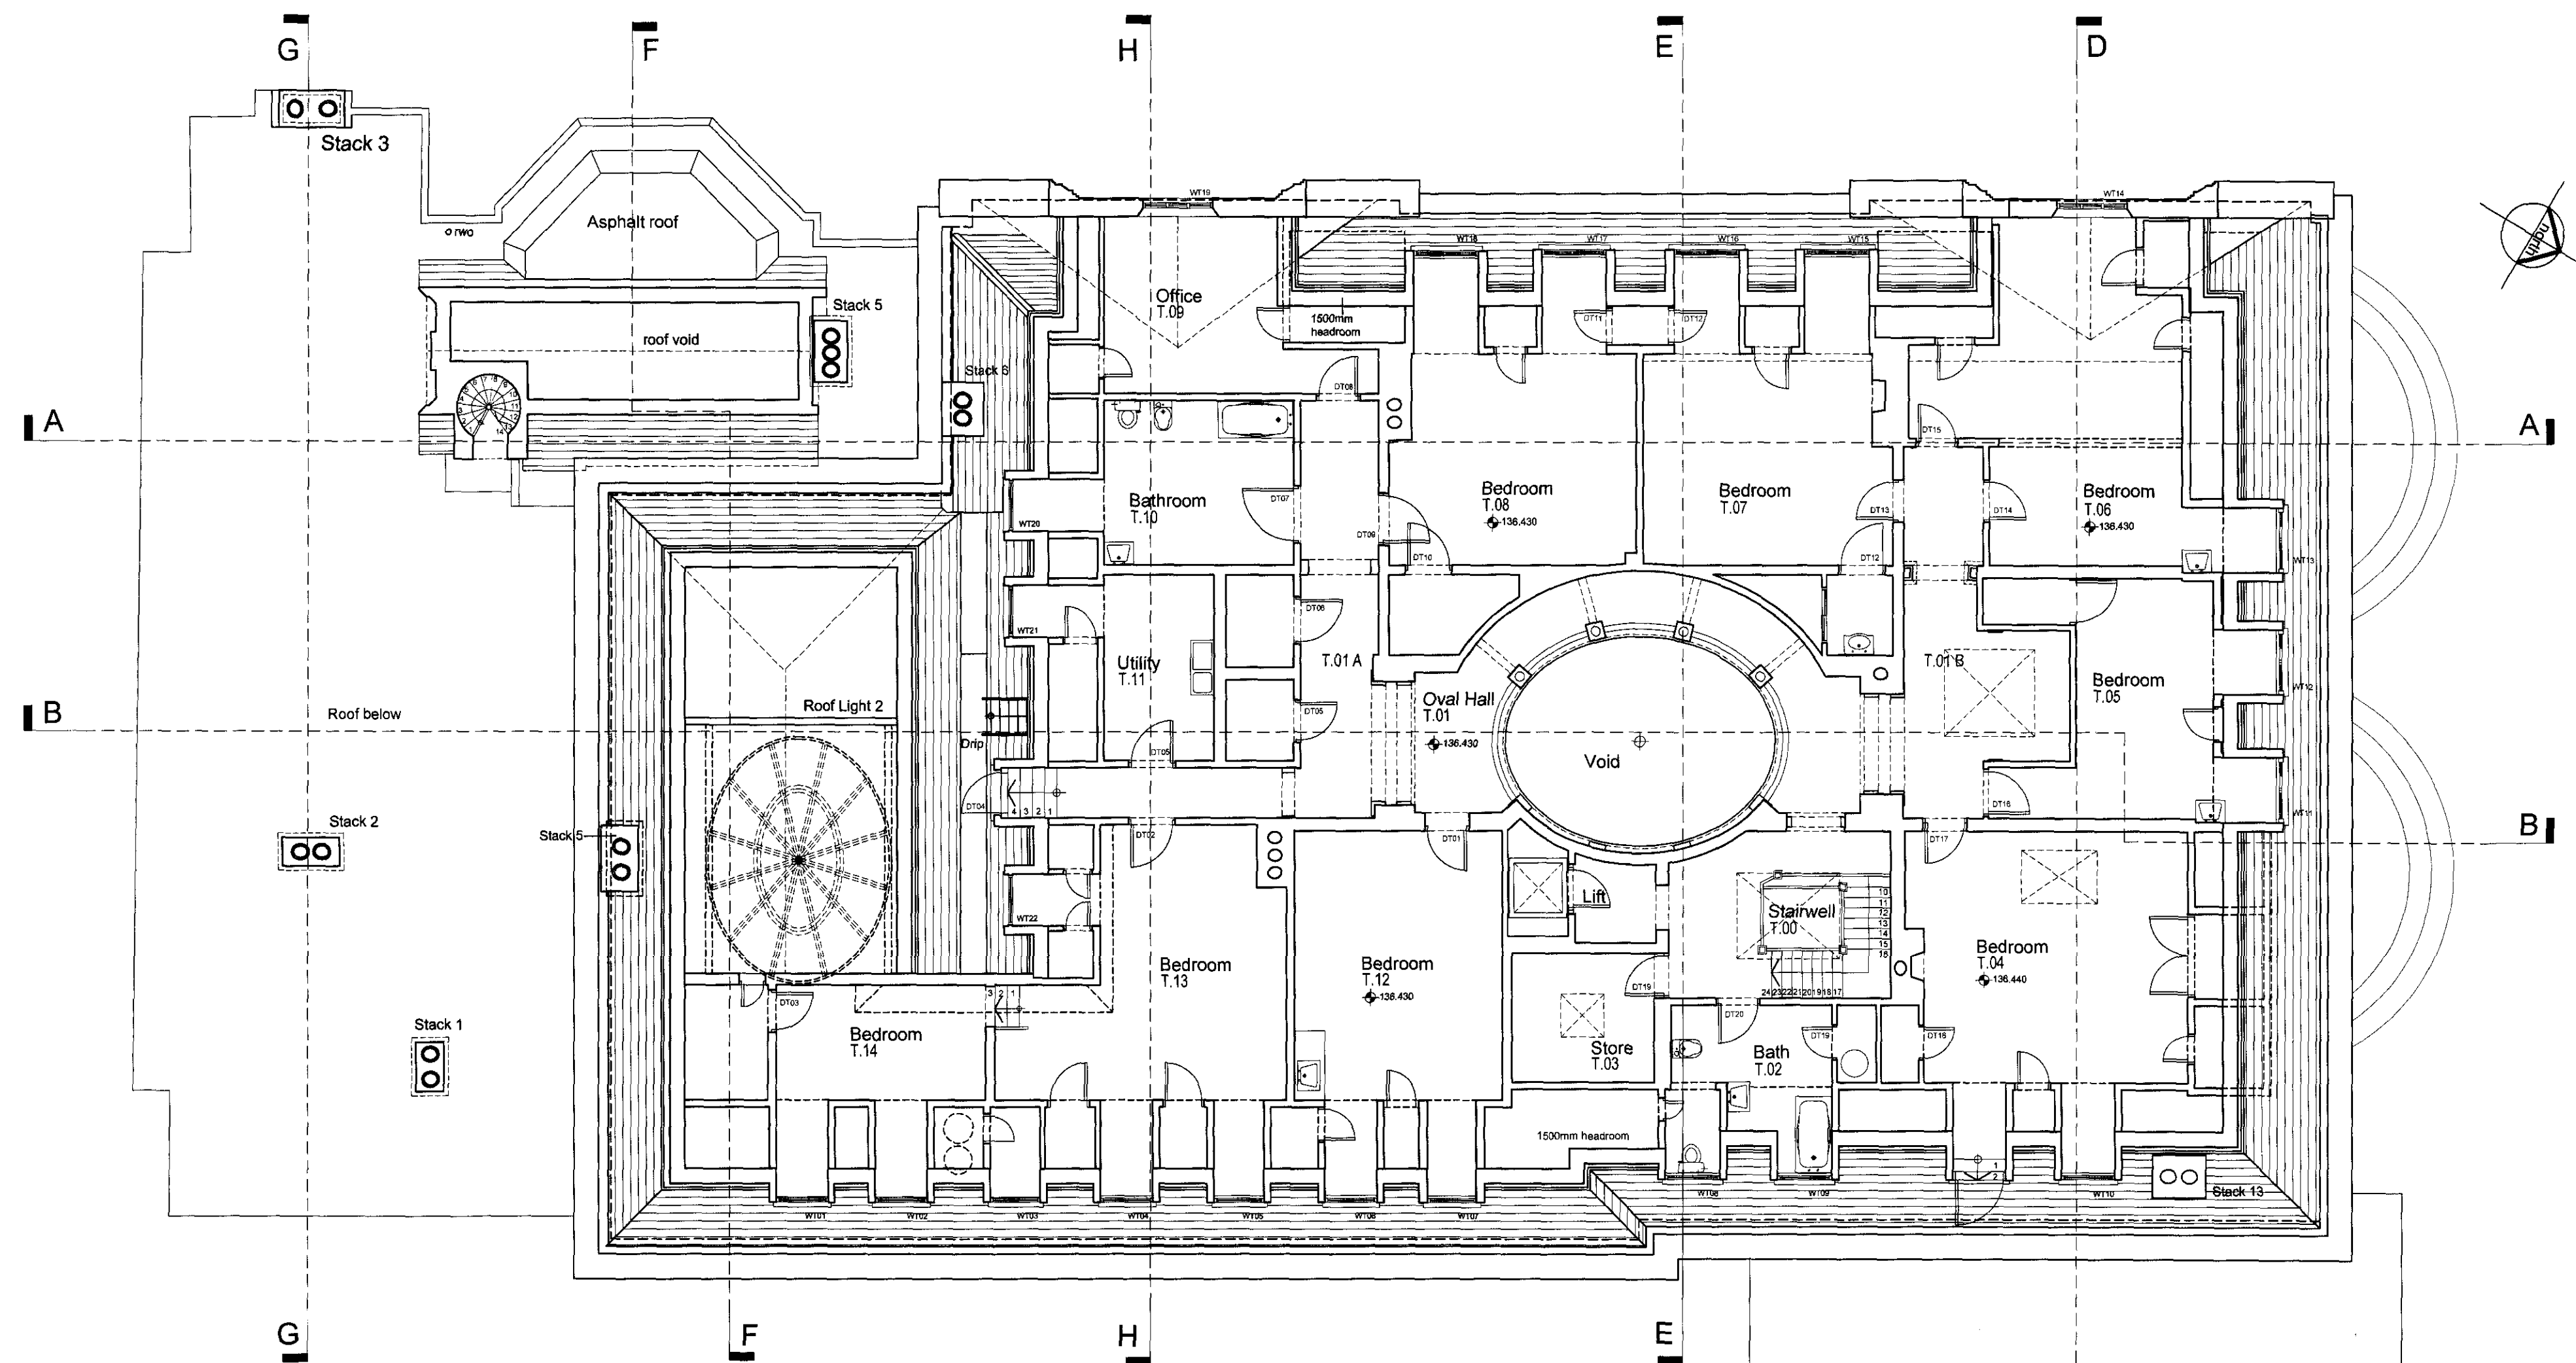

EXISTING THIRD FLOOR PLAN. 1:100

0 1m 5m

Notes:

Rev Date Description  
00-00-00

WITANHURST CONSTRUCTION  
MANAGEMENT LTD.  
THE GATEHOUSE,  
41 HIGHGATE WEST HILL,  
LONDON, N6 6LS.  
Tel: 0208 340 2539 Fax: 0208 341 5229

Client:

-

-

-

Title:

GENERAL ARRANGEMENT  
THIRD FLOOR PLAN

Project:

WITANHURST HOUSE, 41 HIGHGATE

Date:

30-06-09

Drawing No:

601-E-006

Rev:

000