


A1

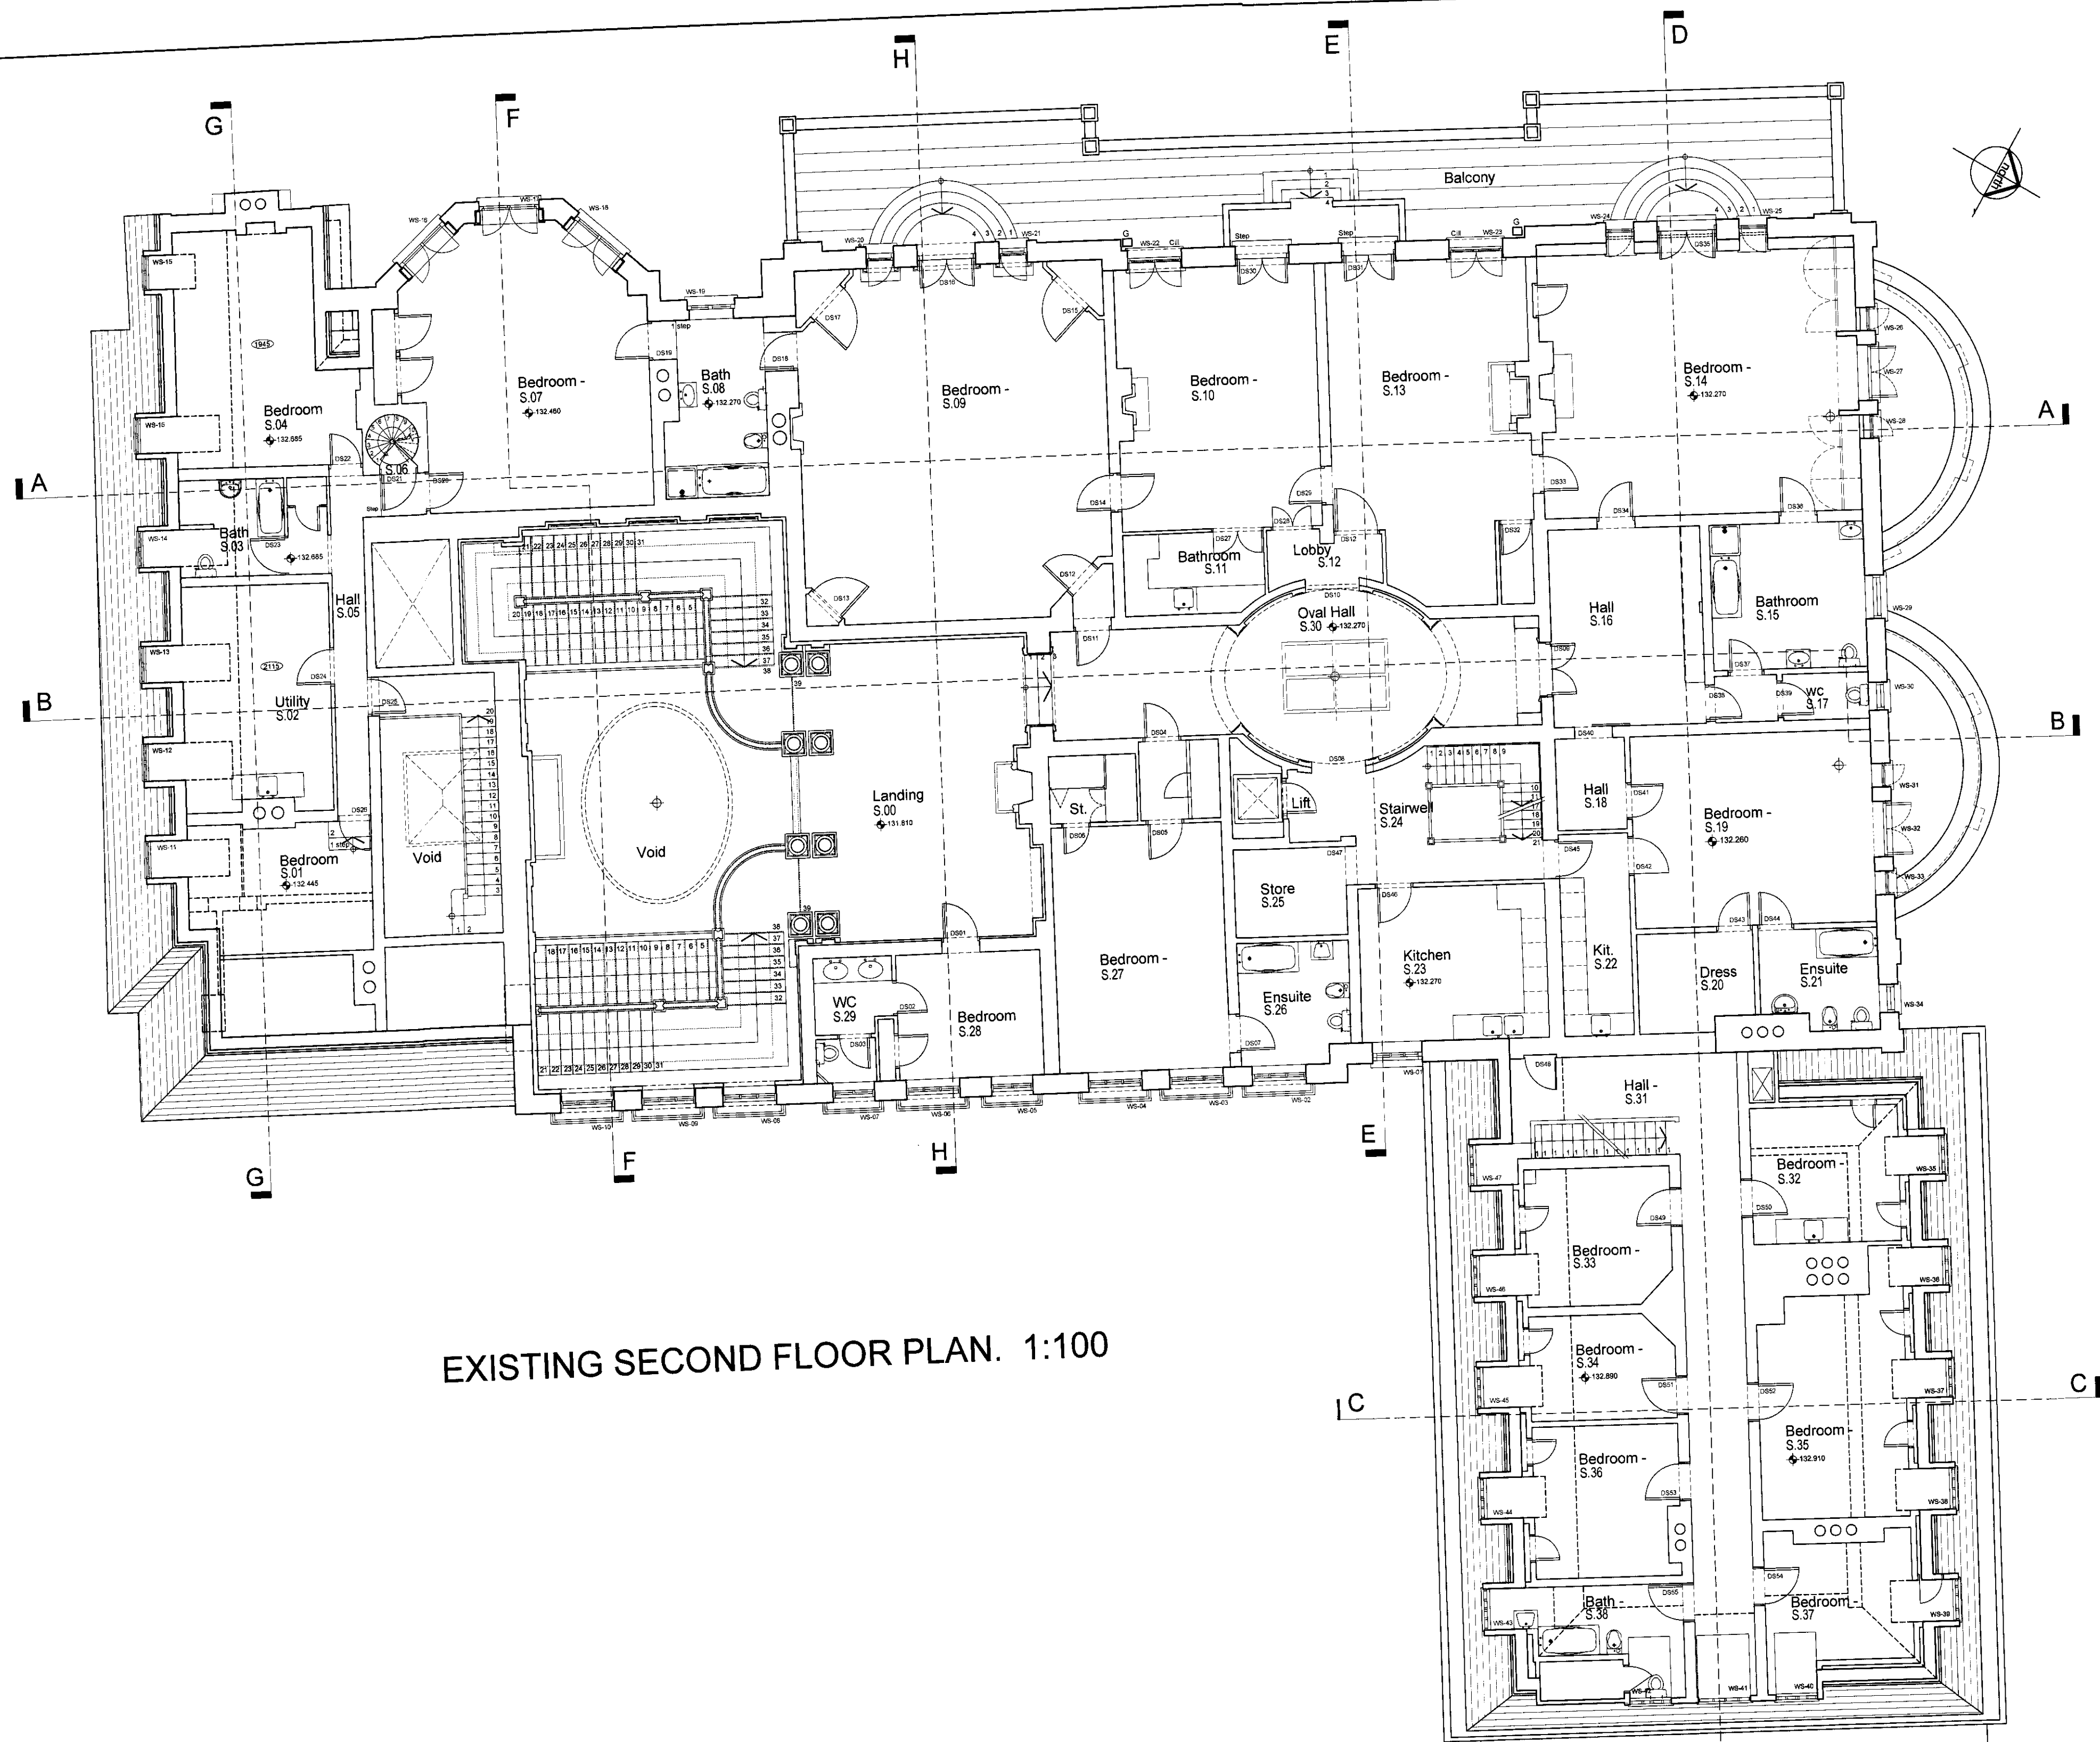

EXISTING SECOND FLOOR PLAN. 1:100



Notes:

Rev	Date	Description
1	06-06-09	

WITANHURST CONSTRUCTION
MANAGEMENT LTD.
THE GATEHOUSE,
41 HIGHGATE WEST HILL,
LONDON, N6 6LS.
Tel: 0208 340 2539 Fax: 0208 341 5229
Email: admin@witanhurst.com

Client:	GENERAL ARRANGEMENT SECOND FLOOR PLAN		
Project:	Date:	Drawing No:	Rev:
WITANHURST HOUSE, 41 HIGHGATE WEST HILL, LONDON, N6 6LS.	30-06-09	601-E-005	_000
	Scale:		
	1:100		