


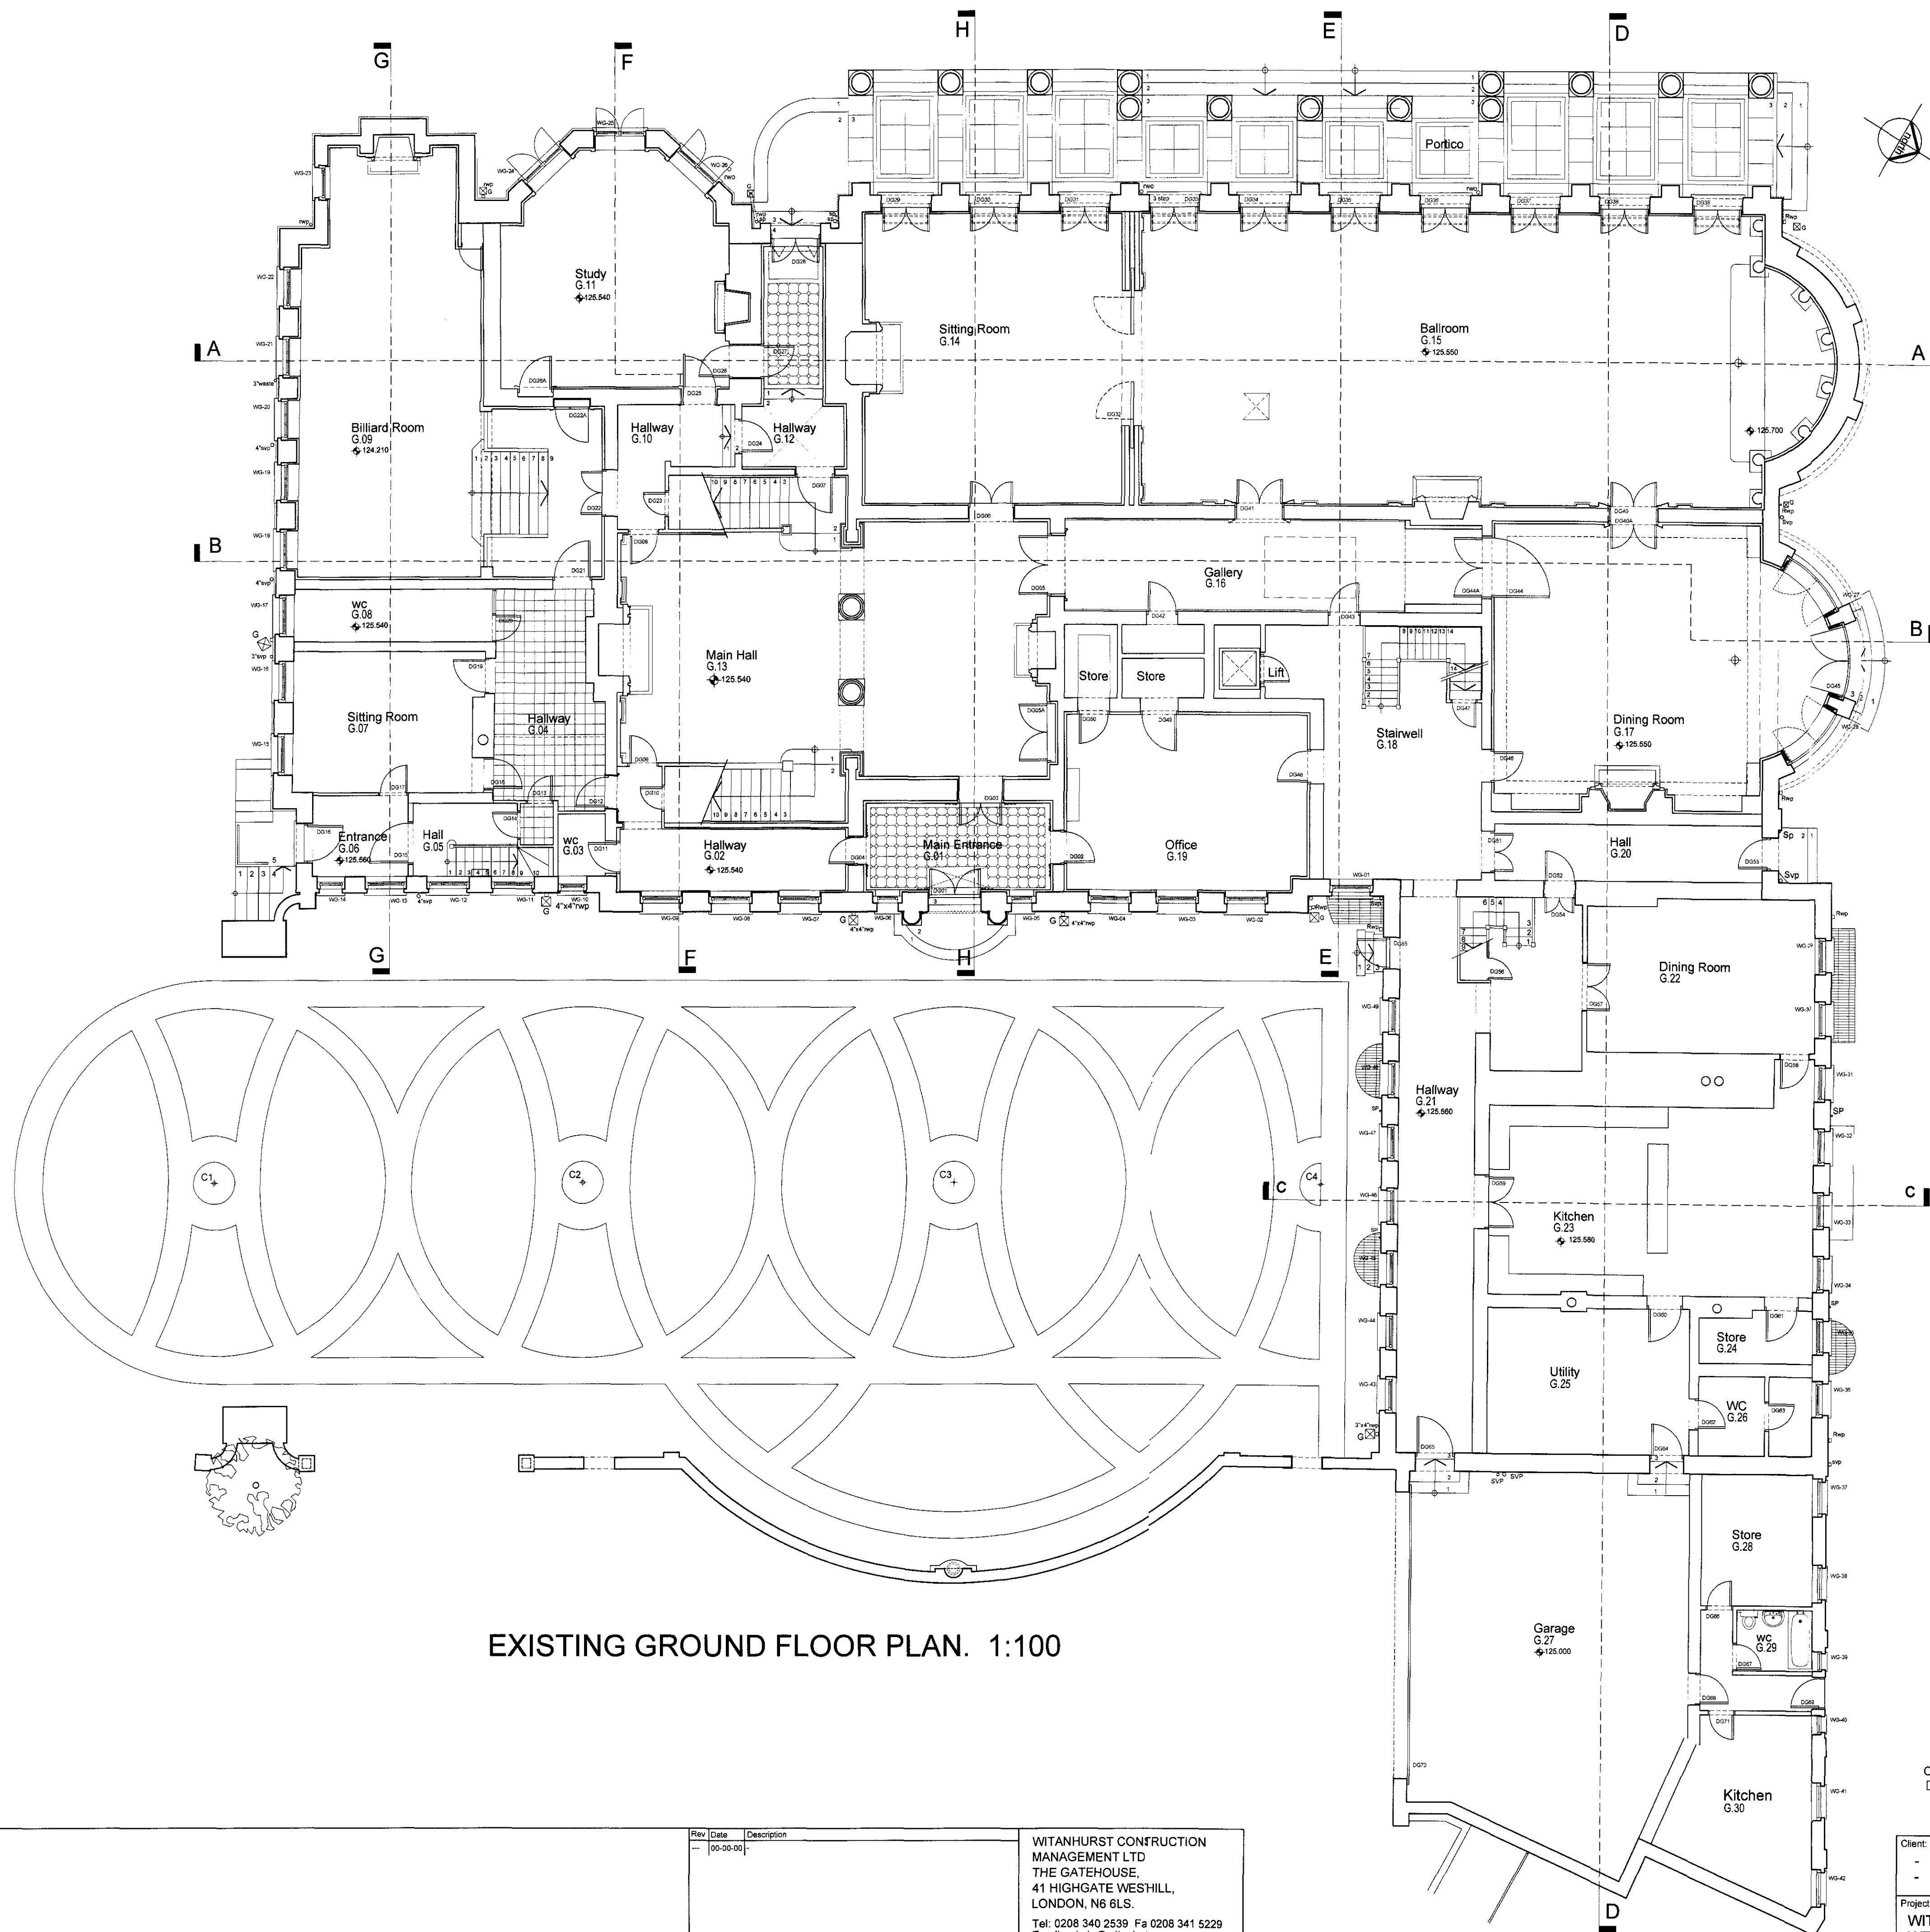

Notes:

--- SITE BOUNDARY

Rev	Date	Description
00	00-00-00	

WITANHURST CONSTRUCTION
MANAGEMENT LTD
THE GATEHOUSE,
41 HIGHGATE WESHTILL,
LONDON, N6 6LS.
Tel: 0208 340 2539 Fa 0208 341 5229

Client:

-

-

Project:
WITANHURST HOUSE, 41 HIGHGATE

Title:

GENERAL ARRANGEMENT
EXISTING GROUND FLOOR PLAN

Date:

30-06-09

Drawing No:

601-E-003

Rev:

000