


A1

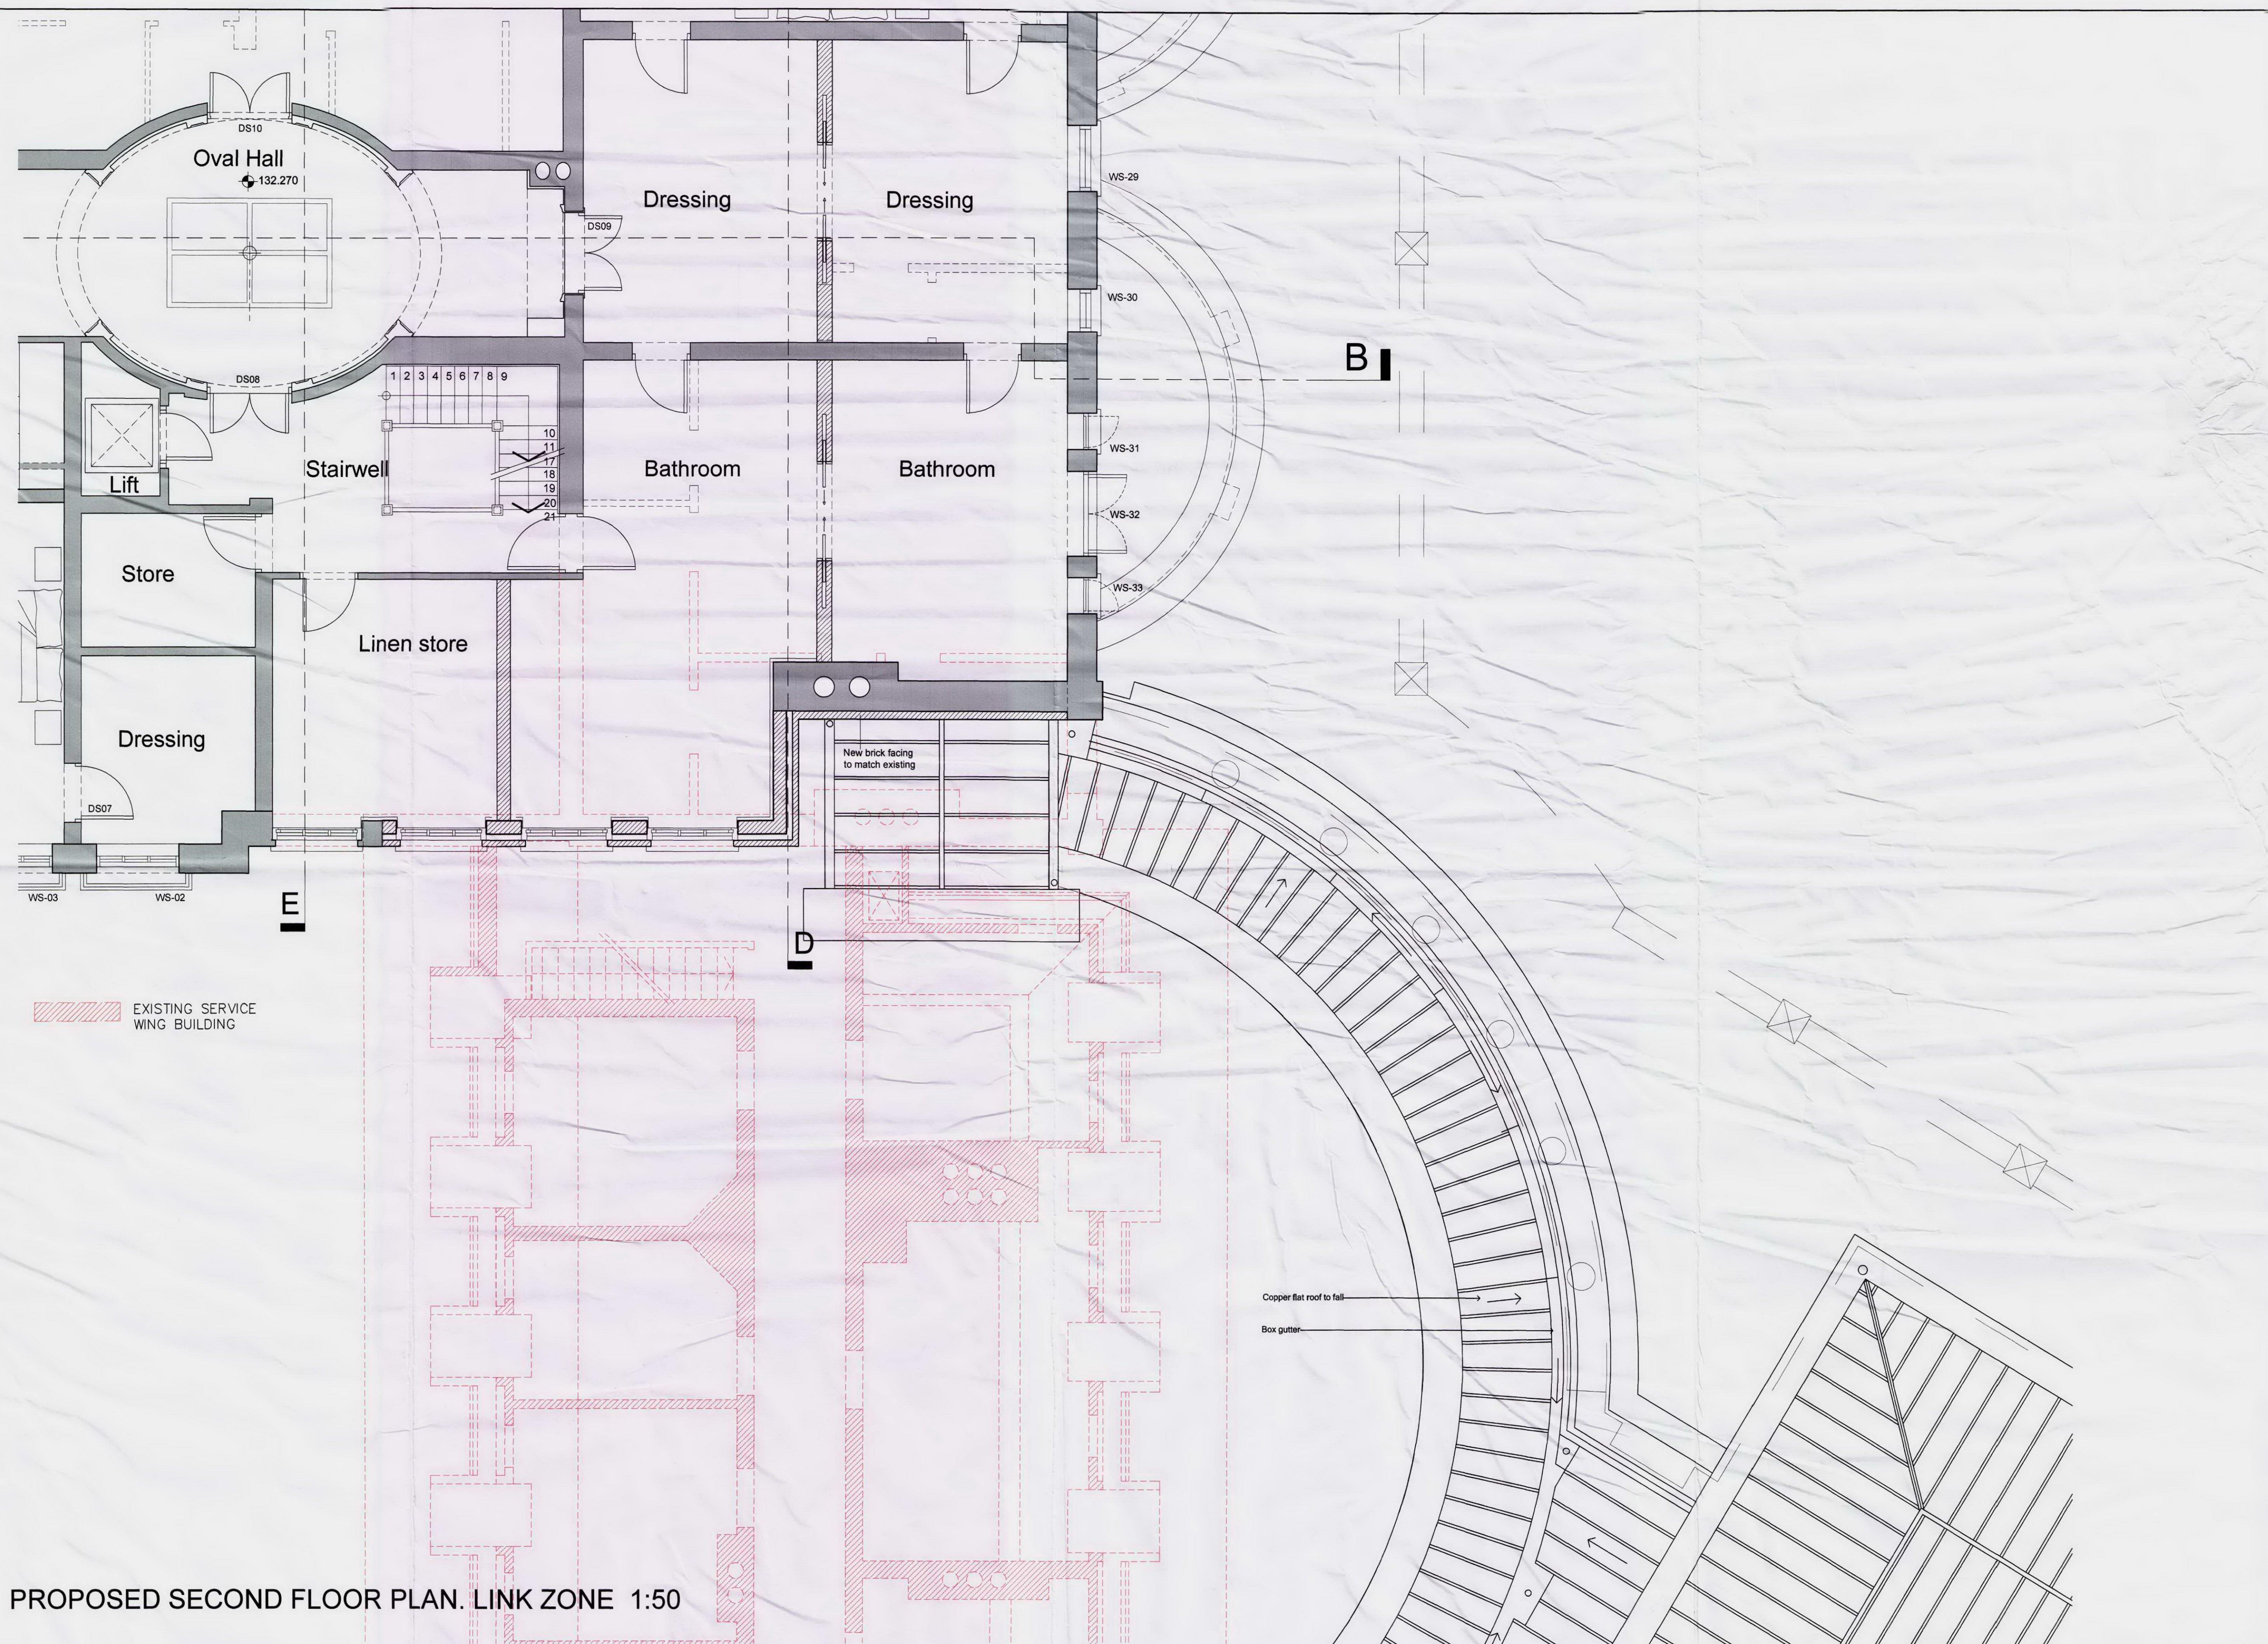

Notes:

EXISTING SERVICE WING AND FORECOURT WALLS

EXISTING WALL DEMOLISH

EXISTING WALLS

Rev	Date	Description
00-00-00		

WITANHURST CONSTRUCTION
MANAGEMENT LTD.
THE GATEHOUSE,
41 HIGHGATE WEST HILL,
LONDON, N6 6LS.
Tel: 0208 340 2539 Fax: 0208 341 5229

Client:

-

-

Project:

WITANHURST HOUSE, 41 HIGHGATE
WEST HILL LONDON N6 6LS

Title:

GENERAL ARRANGEMENT
SECOND FLOOR PLAN

Date:

30-06-09

Drawing No:

601-P-006

Rev:

_000