



HEIGHT: 12 METERS (APPROX.)  
 CROWN SPREAD RADIUS: 3 METERS  
 STEM DIAMETER: 400 MM  
 RPA (ROOT PROTECTION AREA): 3 METERS

### EXISTING GROUND FLOOR PLAN


EXI  
101

 


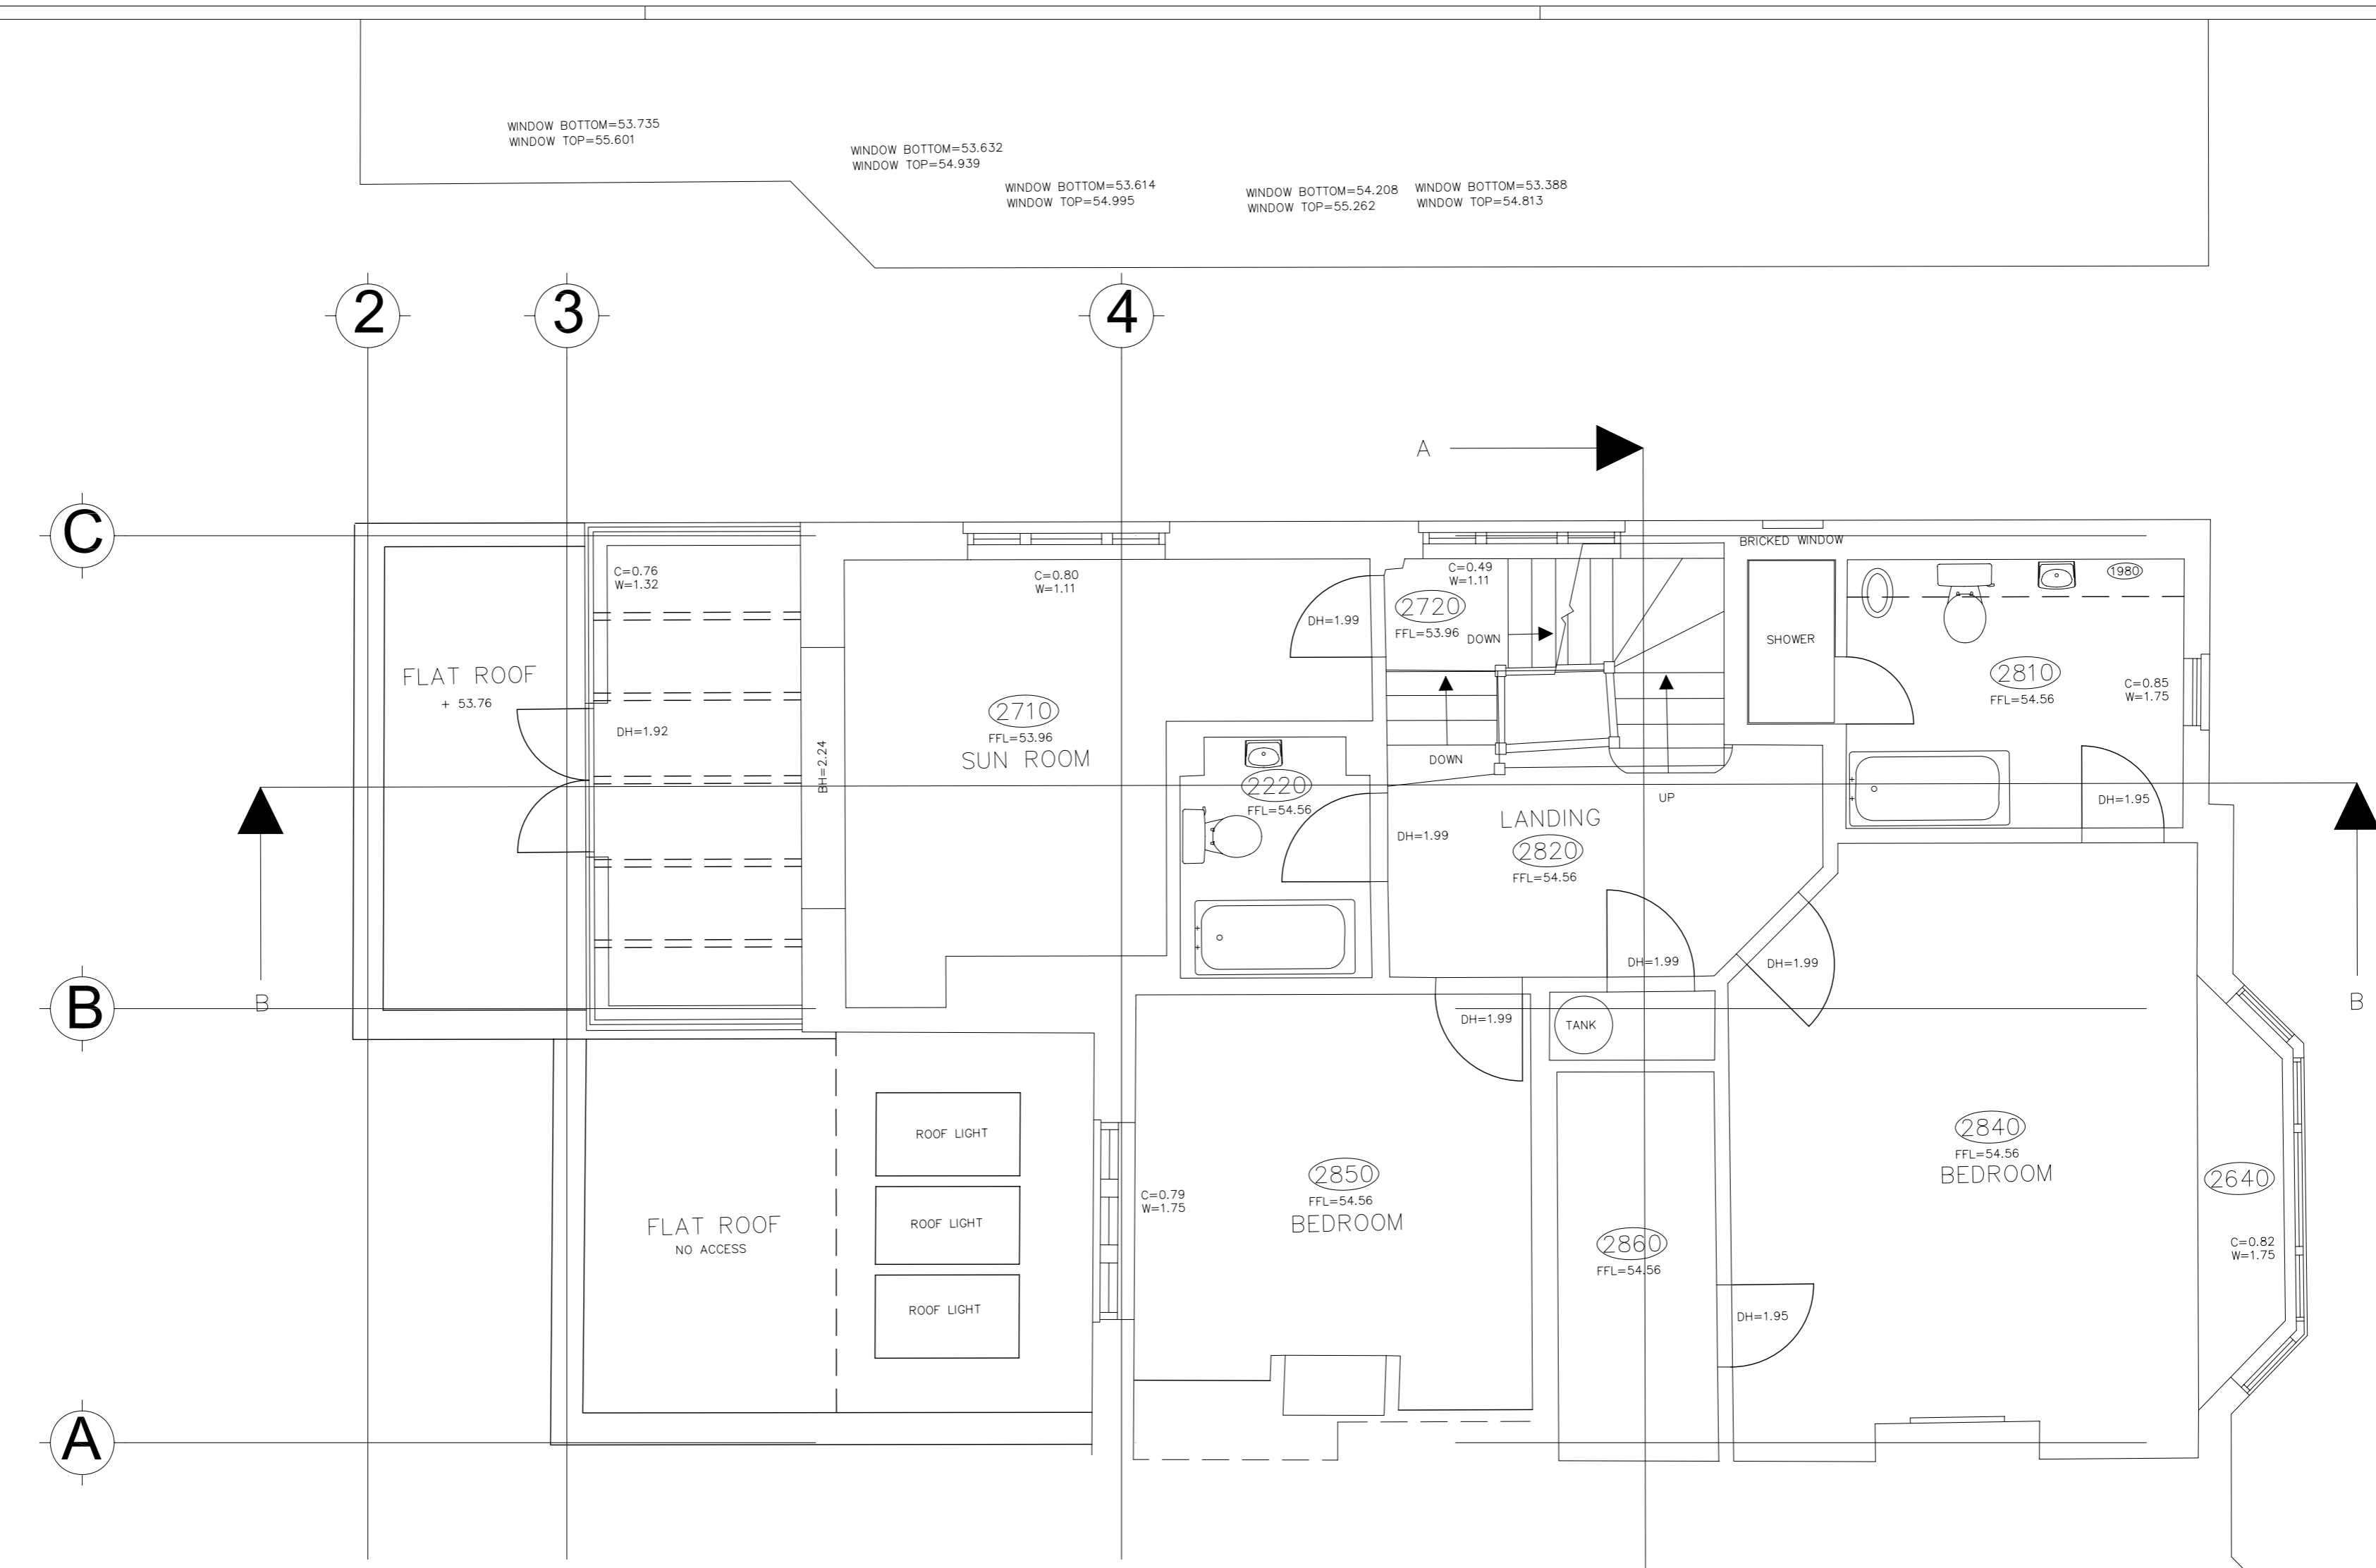

**EXISTING FIRST FLOOR PLAN**



EXI  
102

 

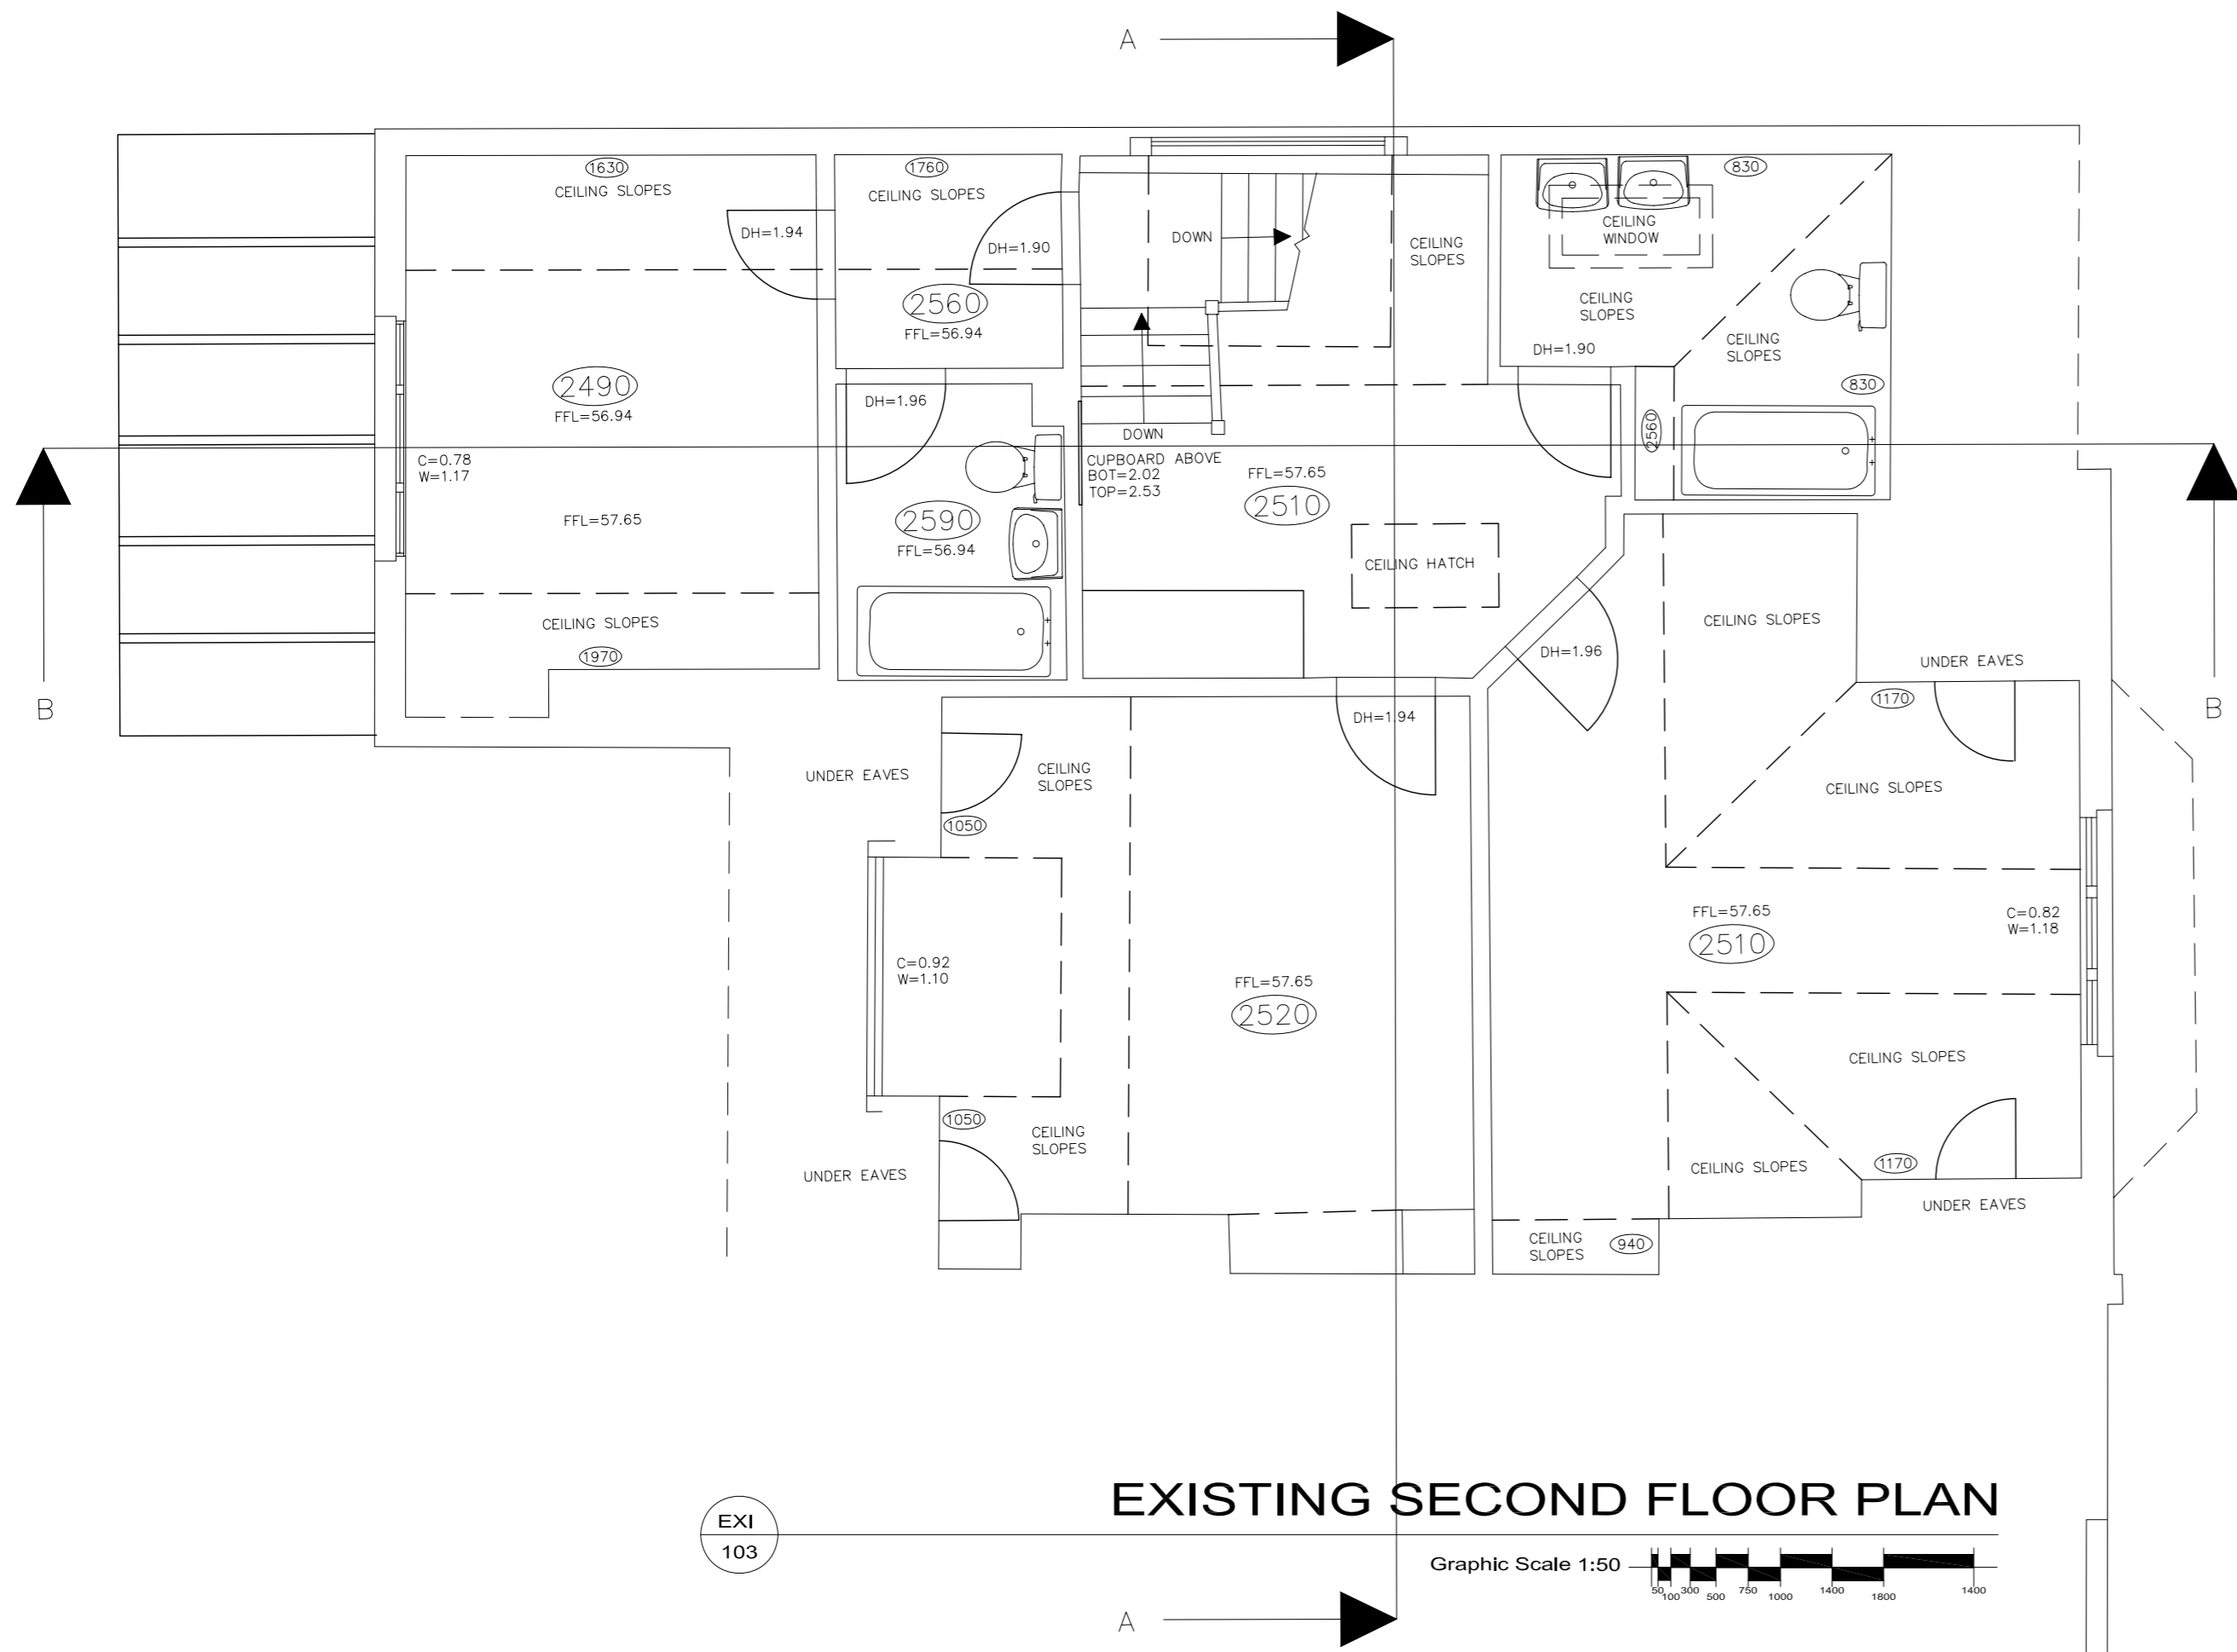


**EXISTING SECOND FLOOR PLAN**


EXI  
103

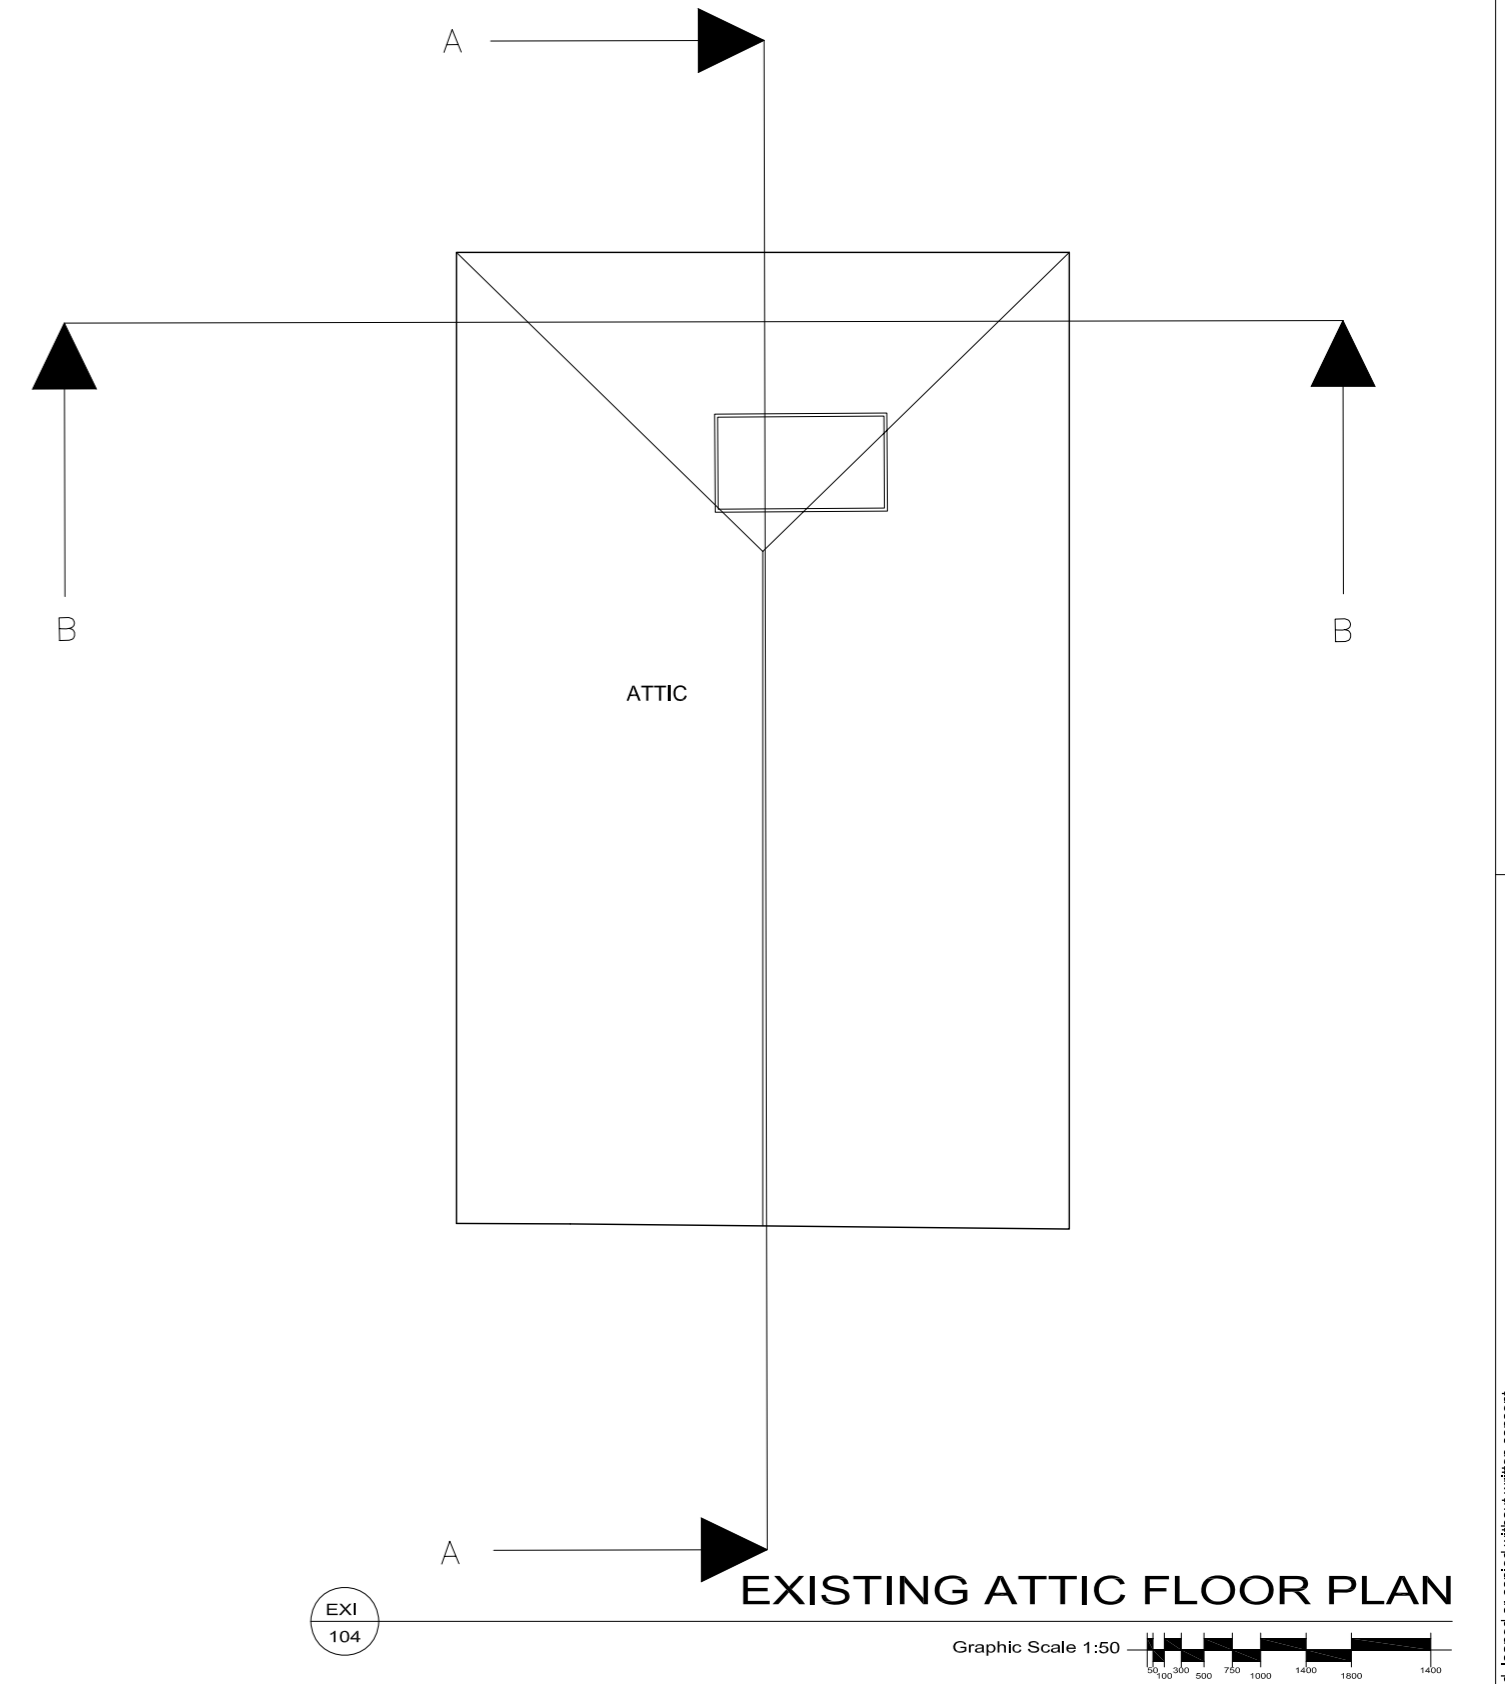 

**EXISTING ATTIC FLOOR PLAN**


EXI  
104

 

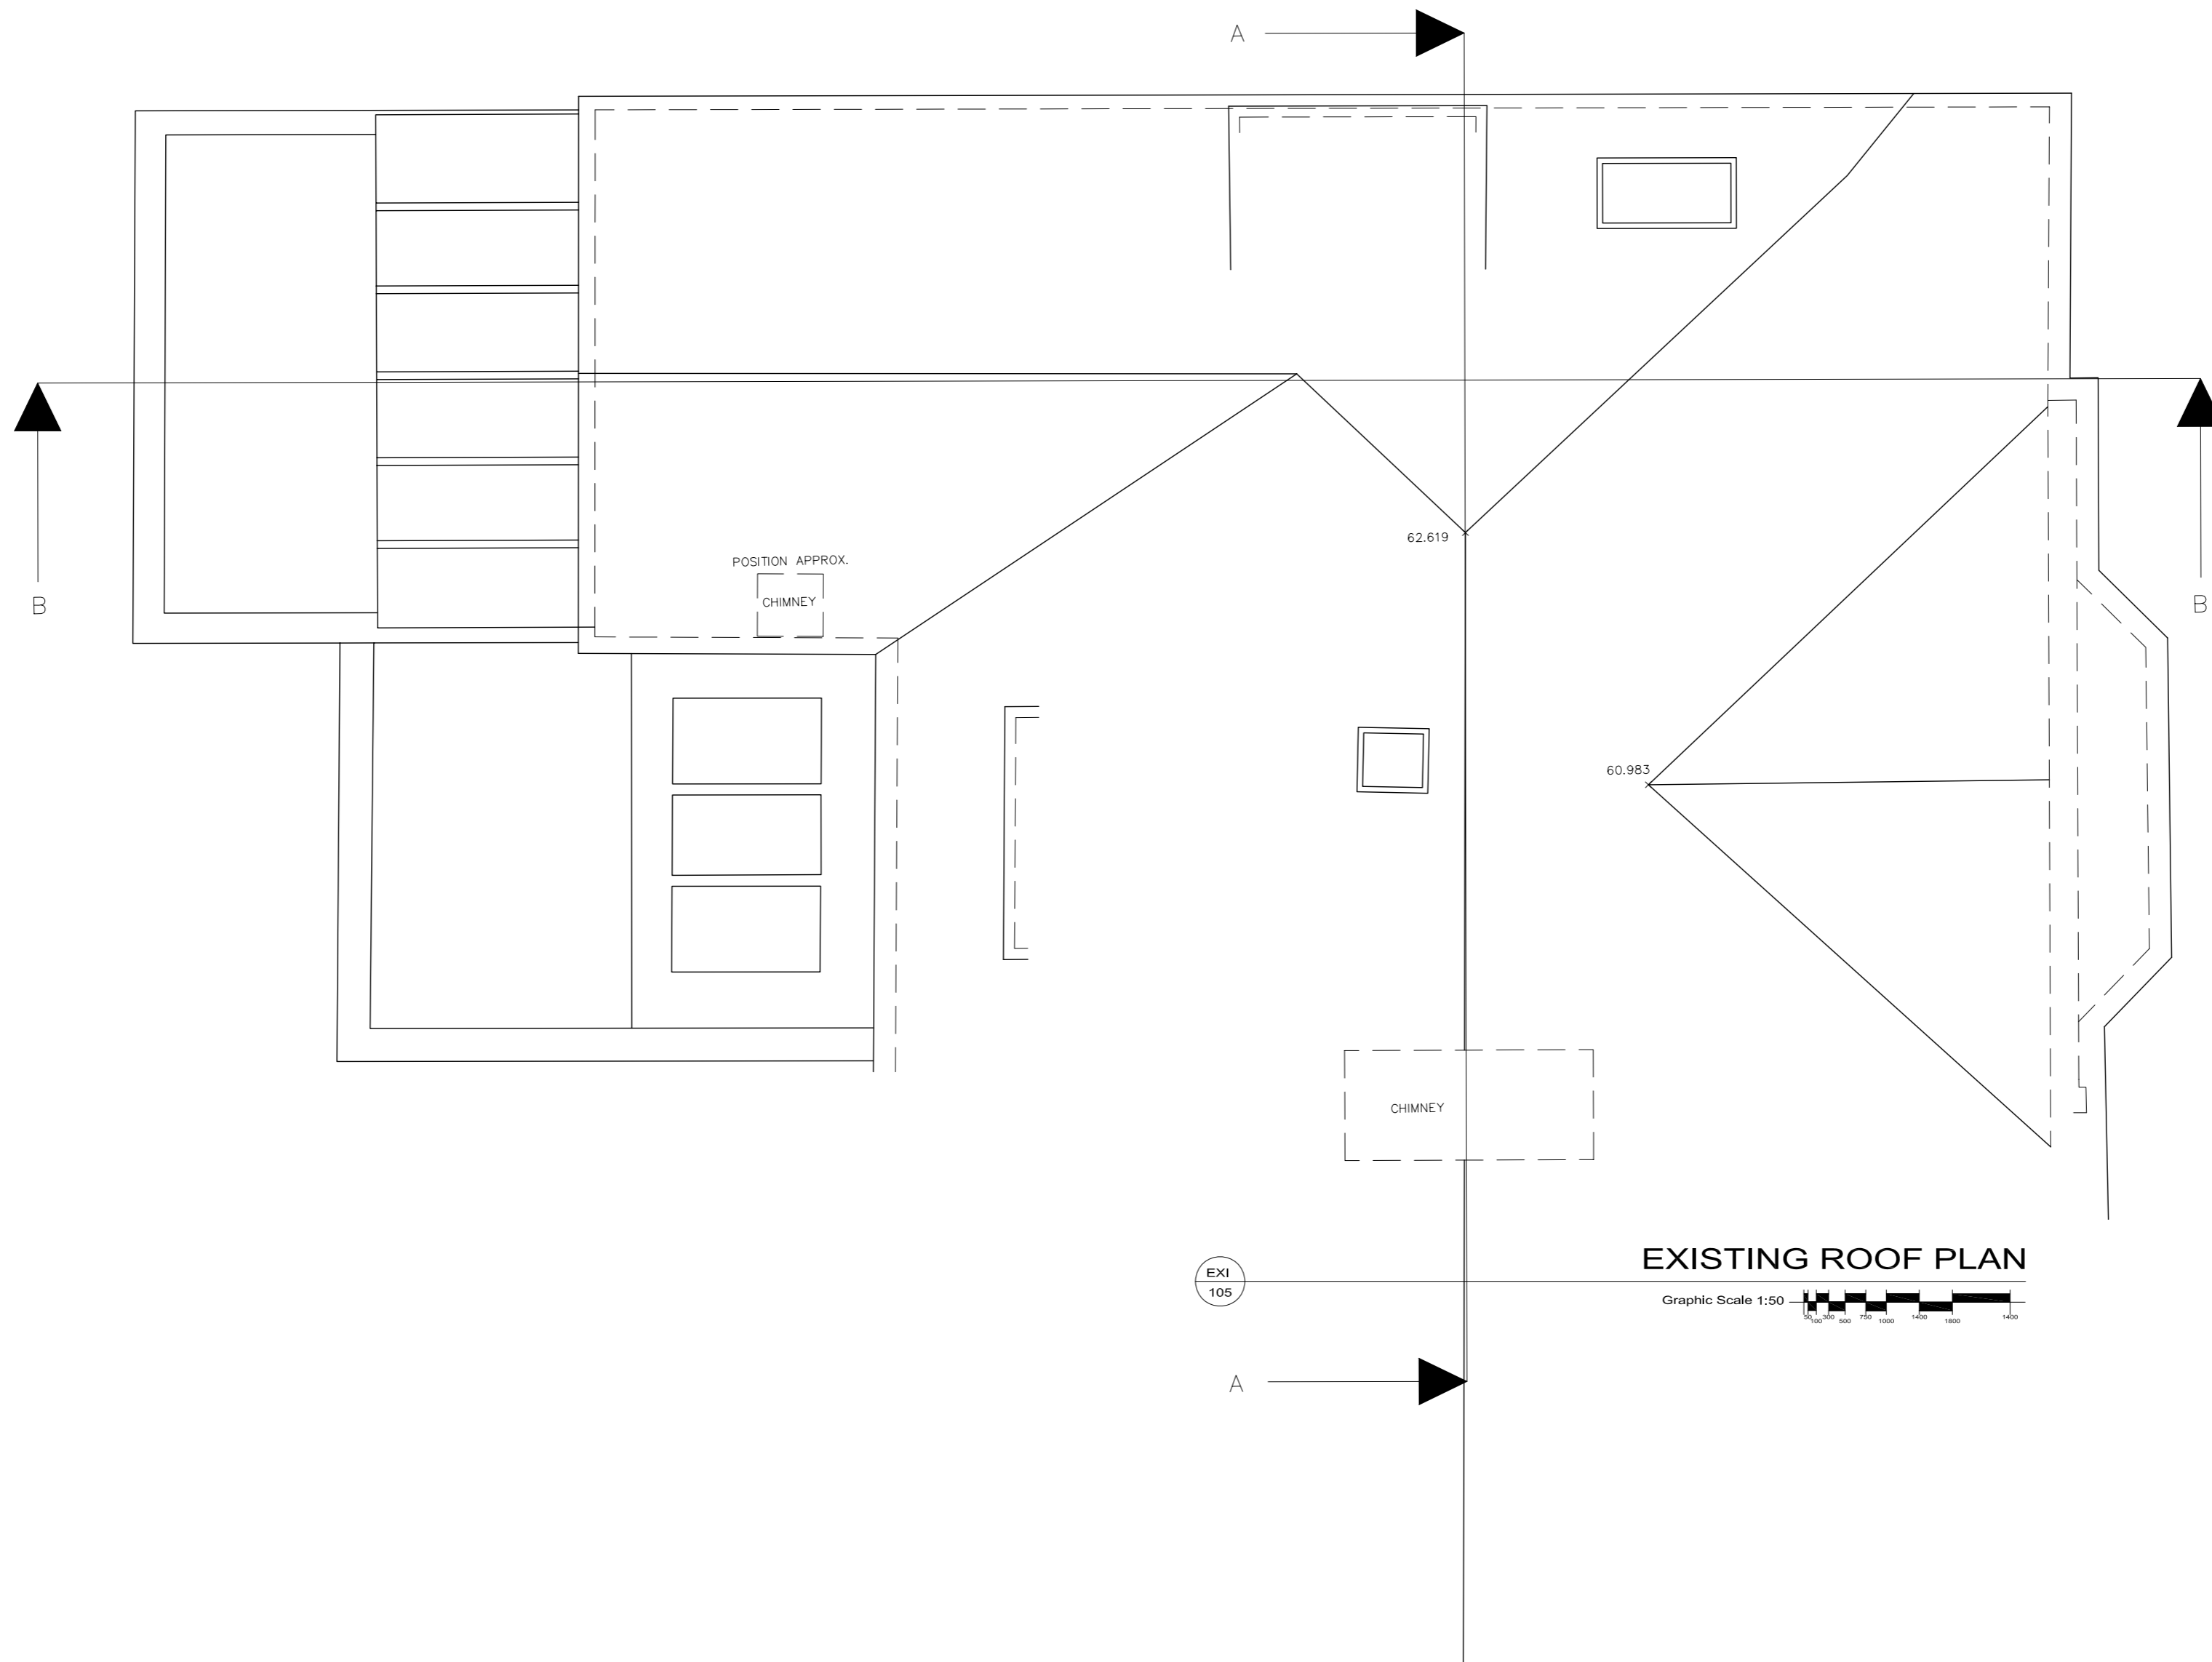


**EXISTING ROOF PLAN**

Graphic Scale 1:50

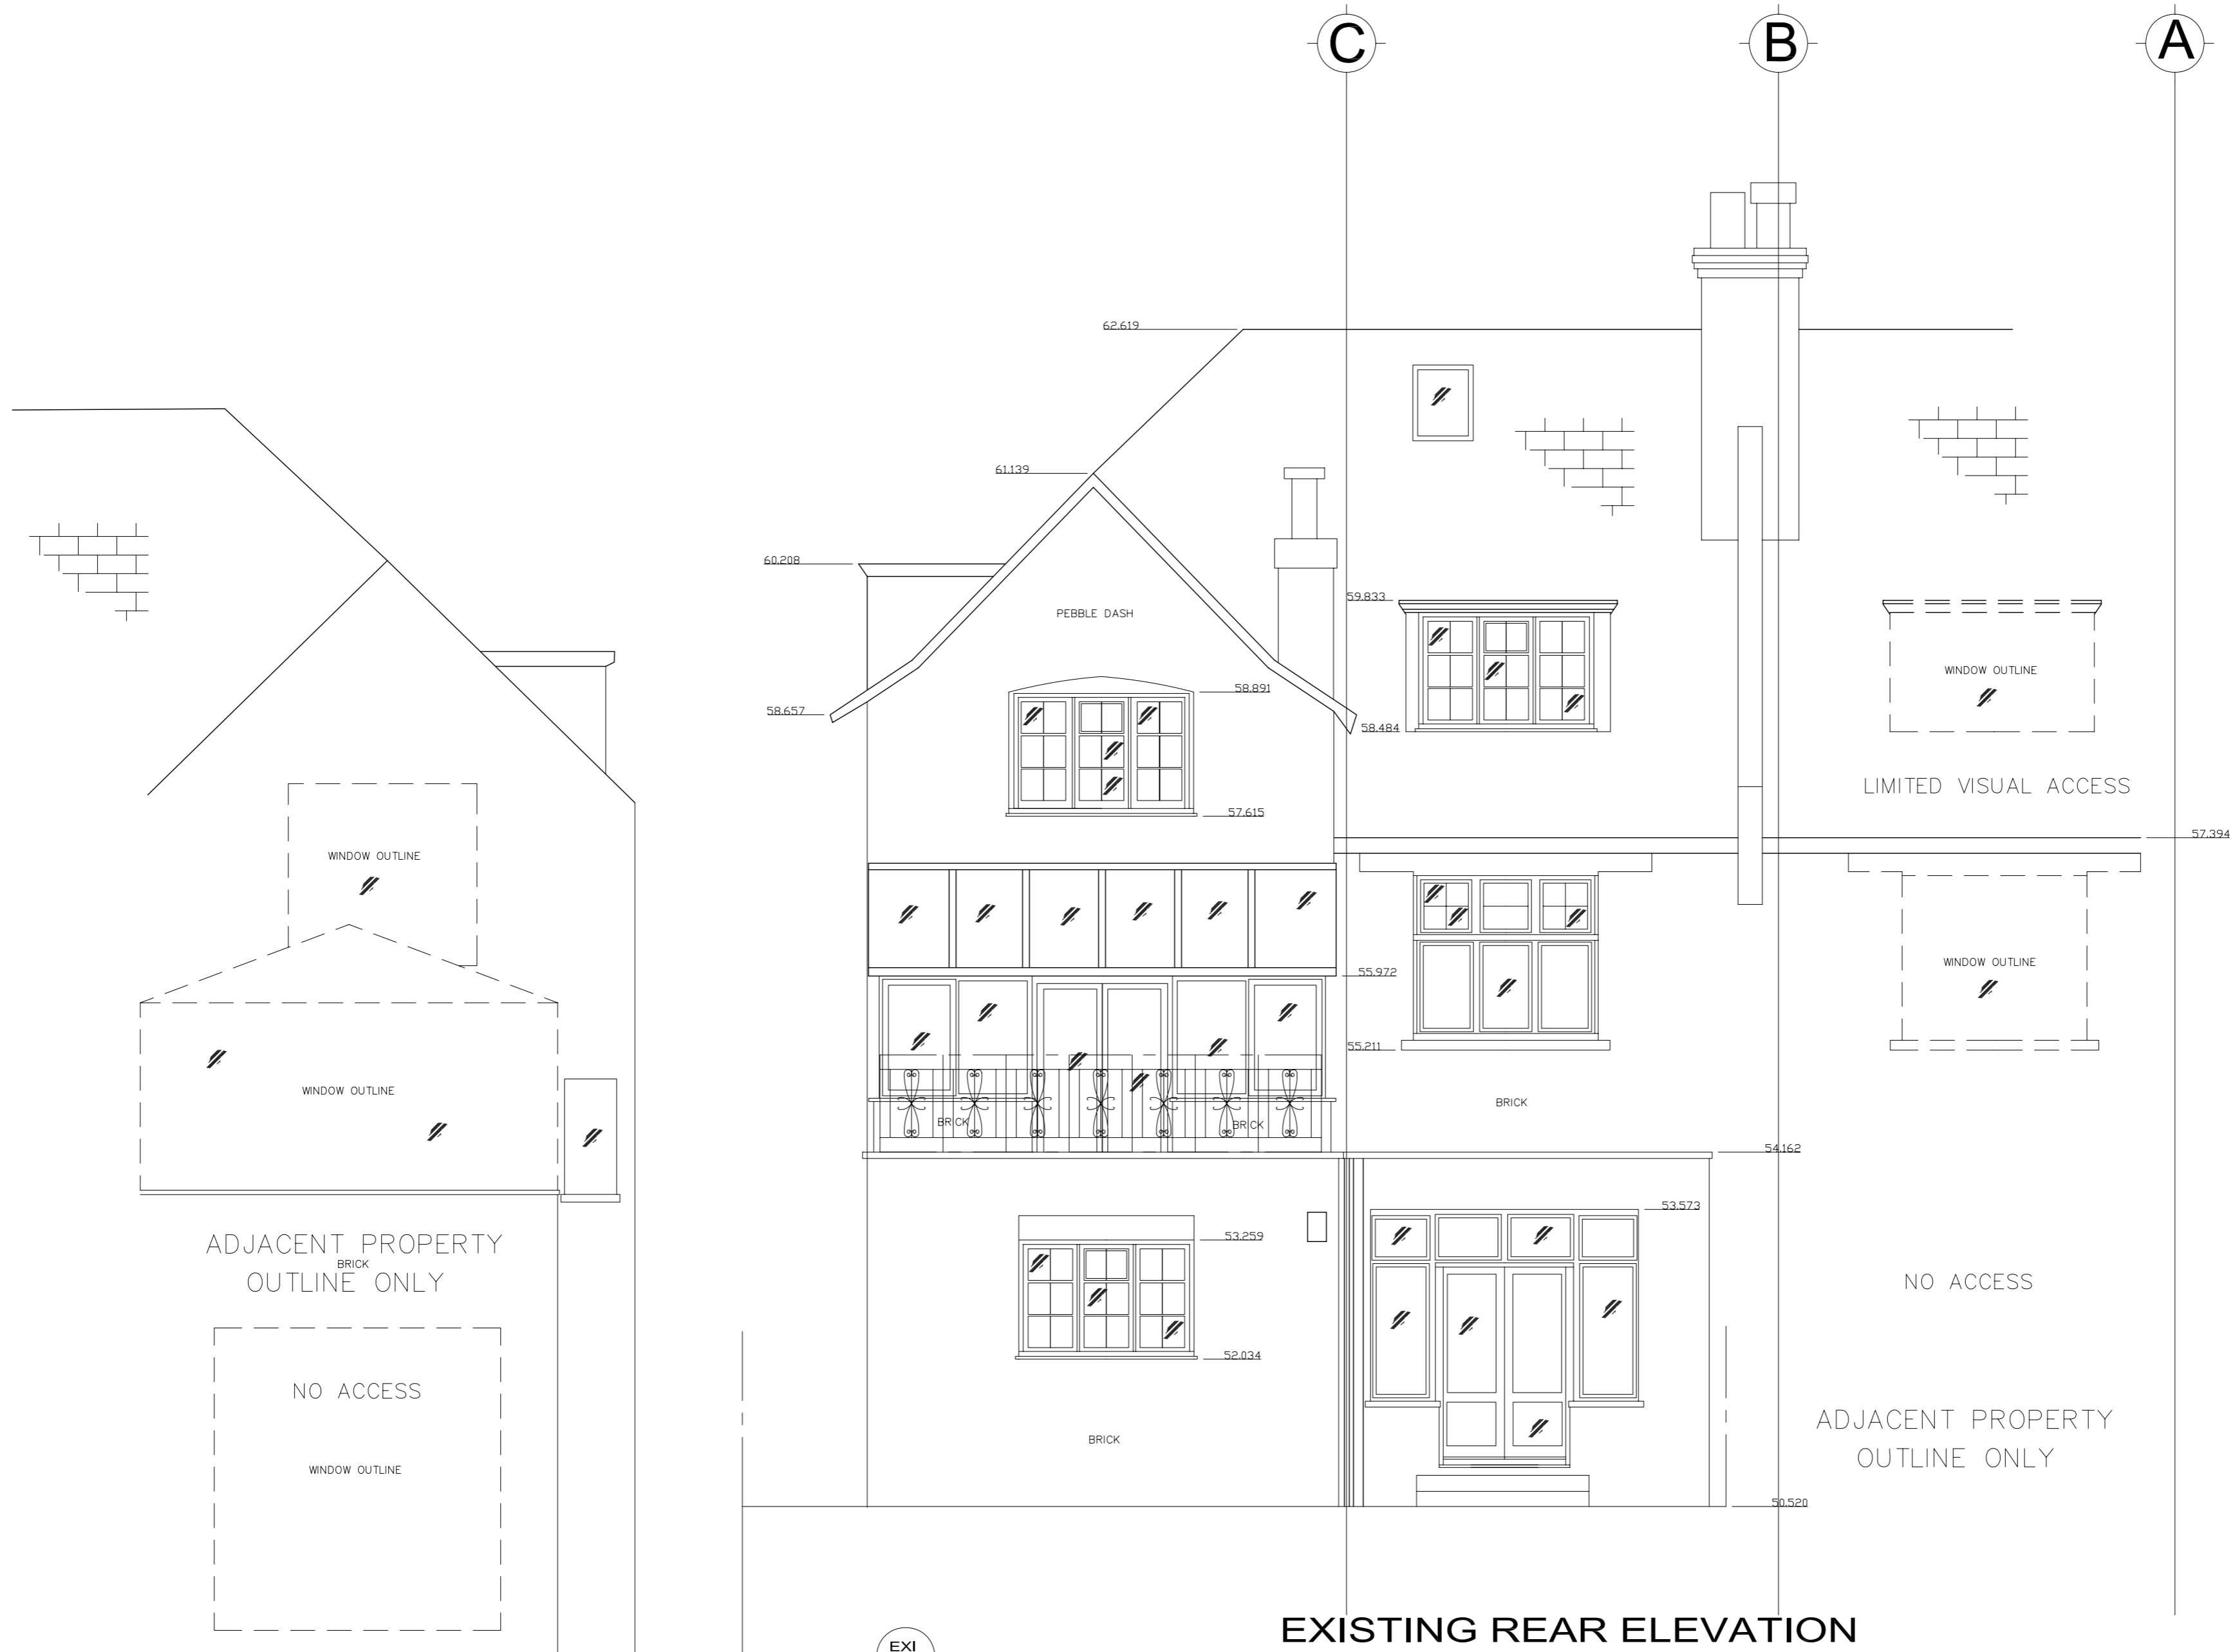

**EXISTING REAR ELEVATION**

 




## EXISTING SIDE ELEVATION

Graphic Scale 1:50


2

3


4

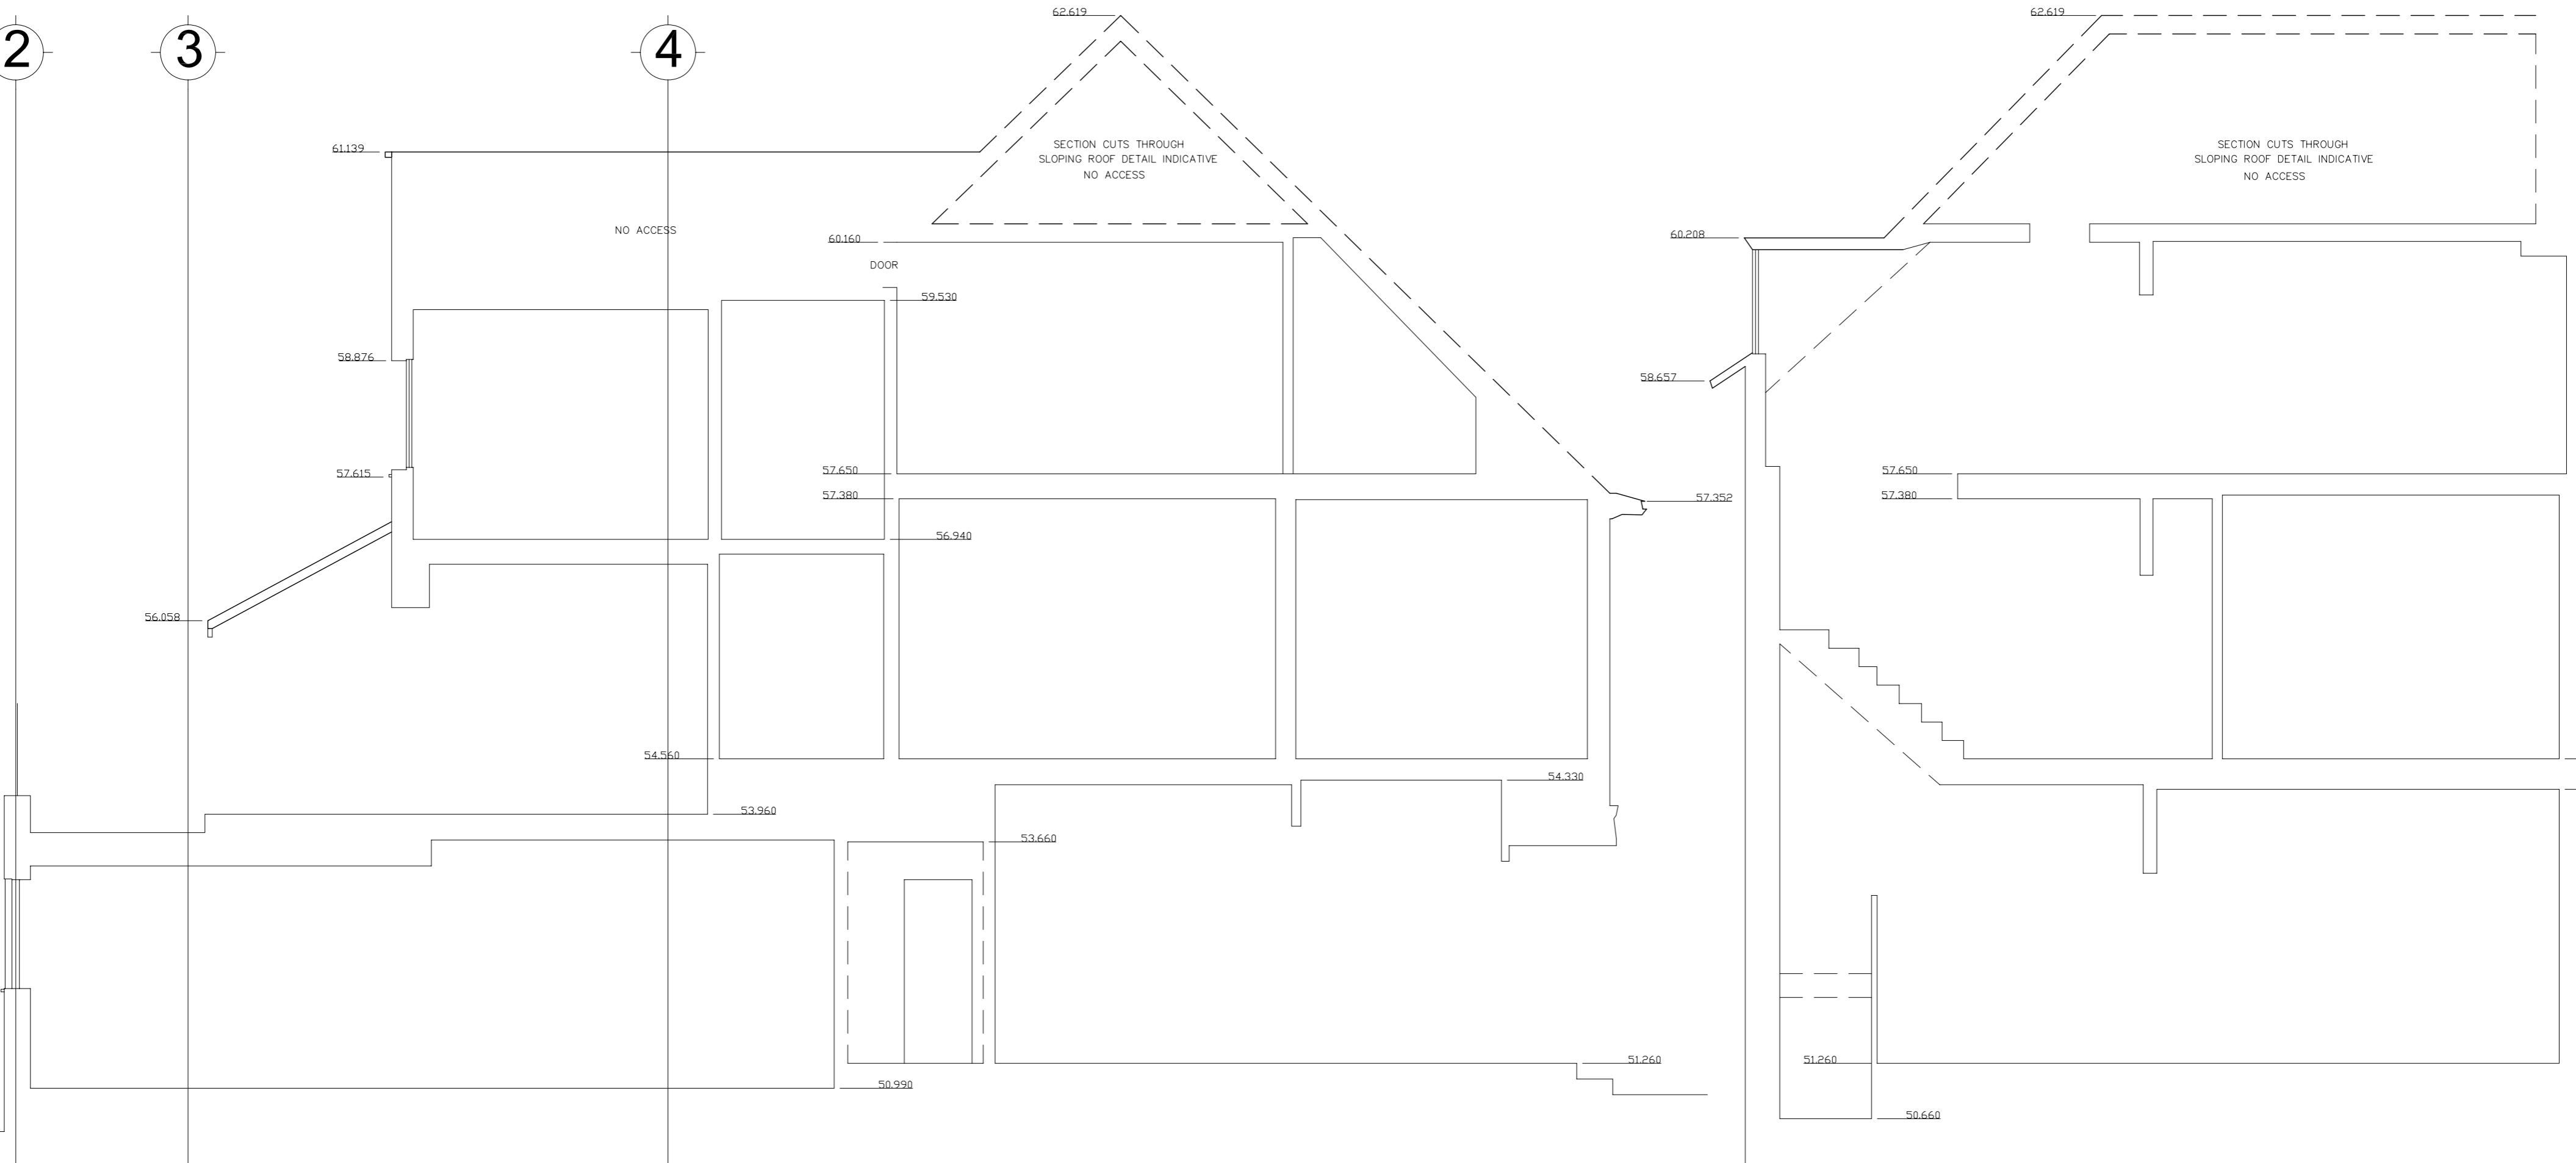

### EXISTING SECTION B-B'

 


### EXISTING SECTION A-A'

 

EXI  
301

EXI  
300

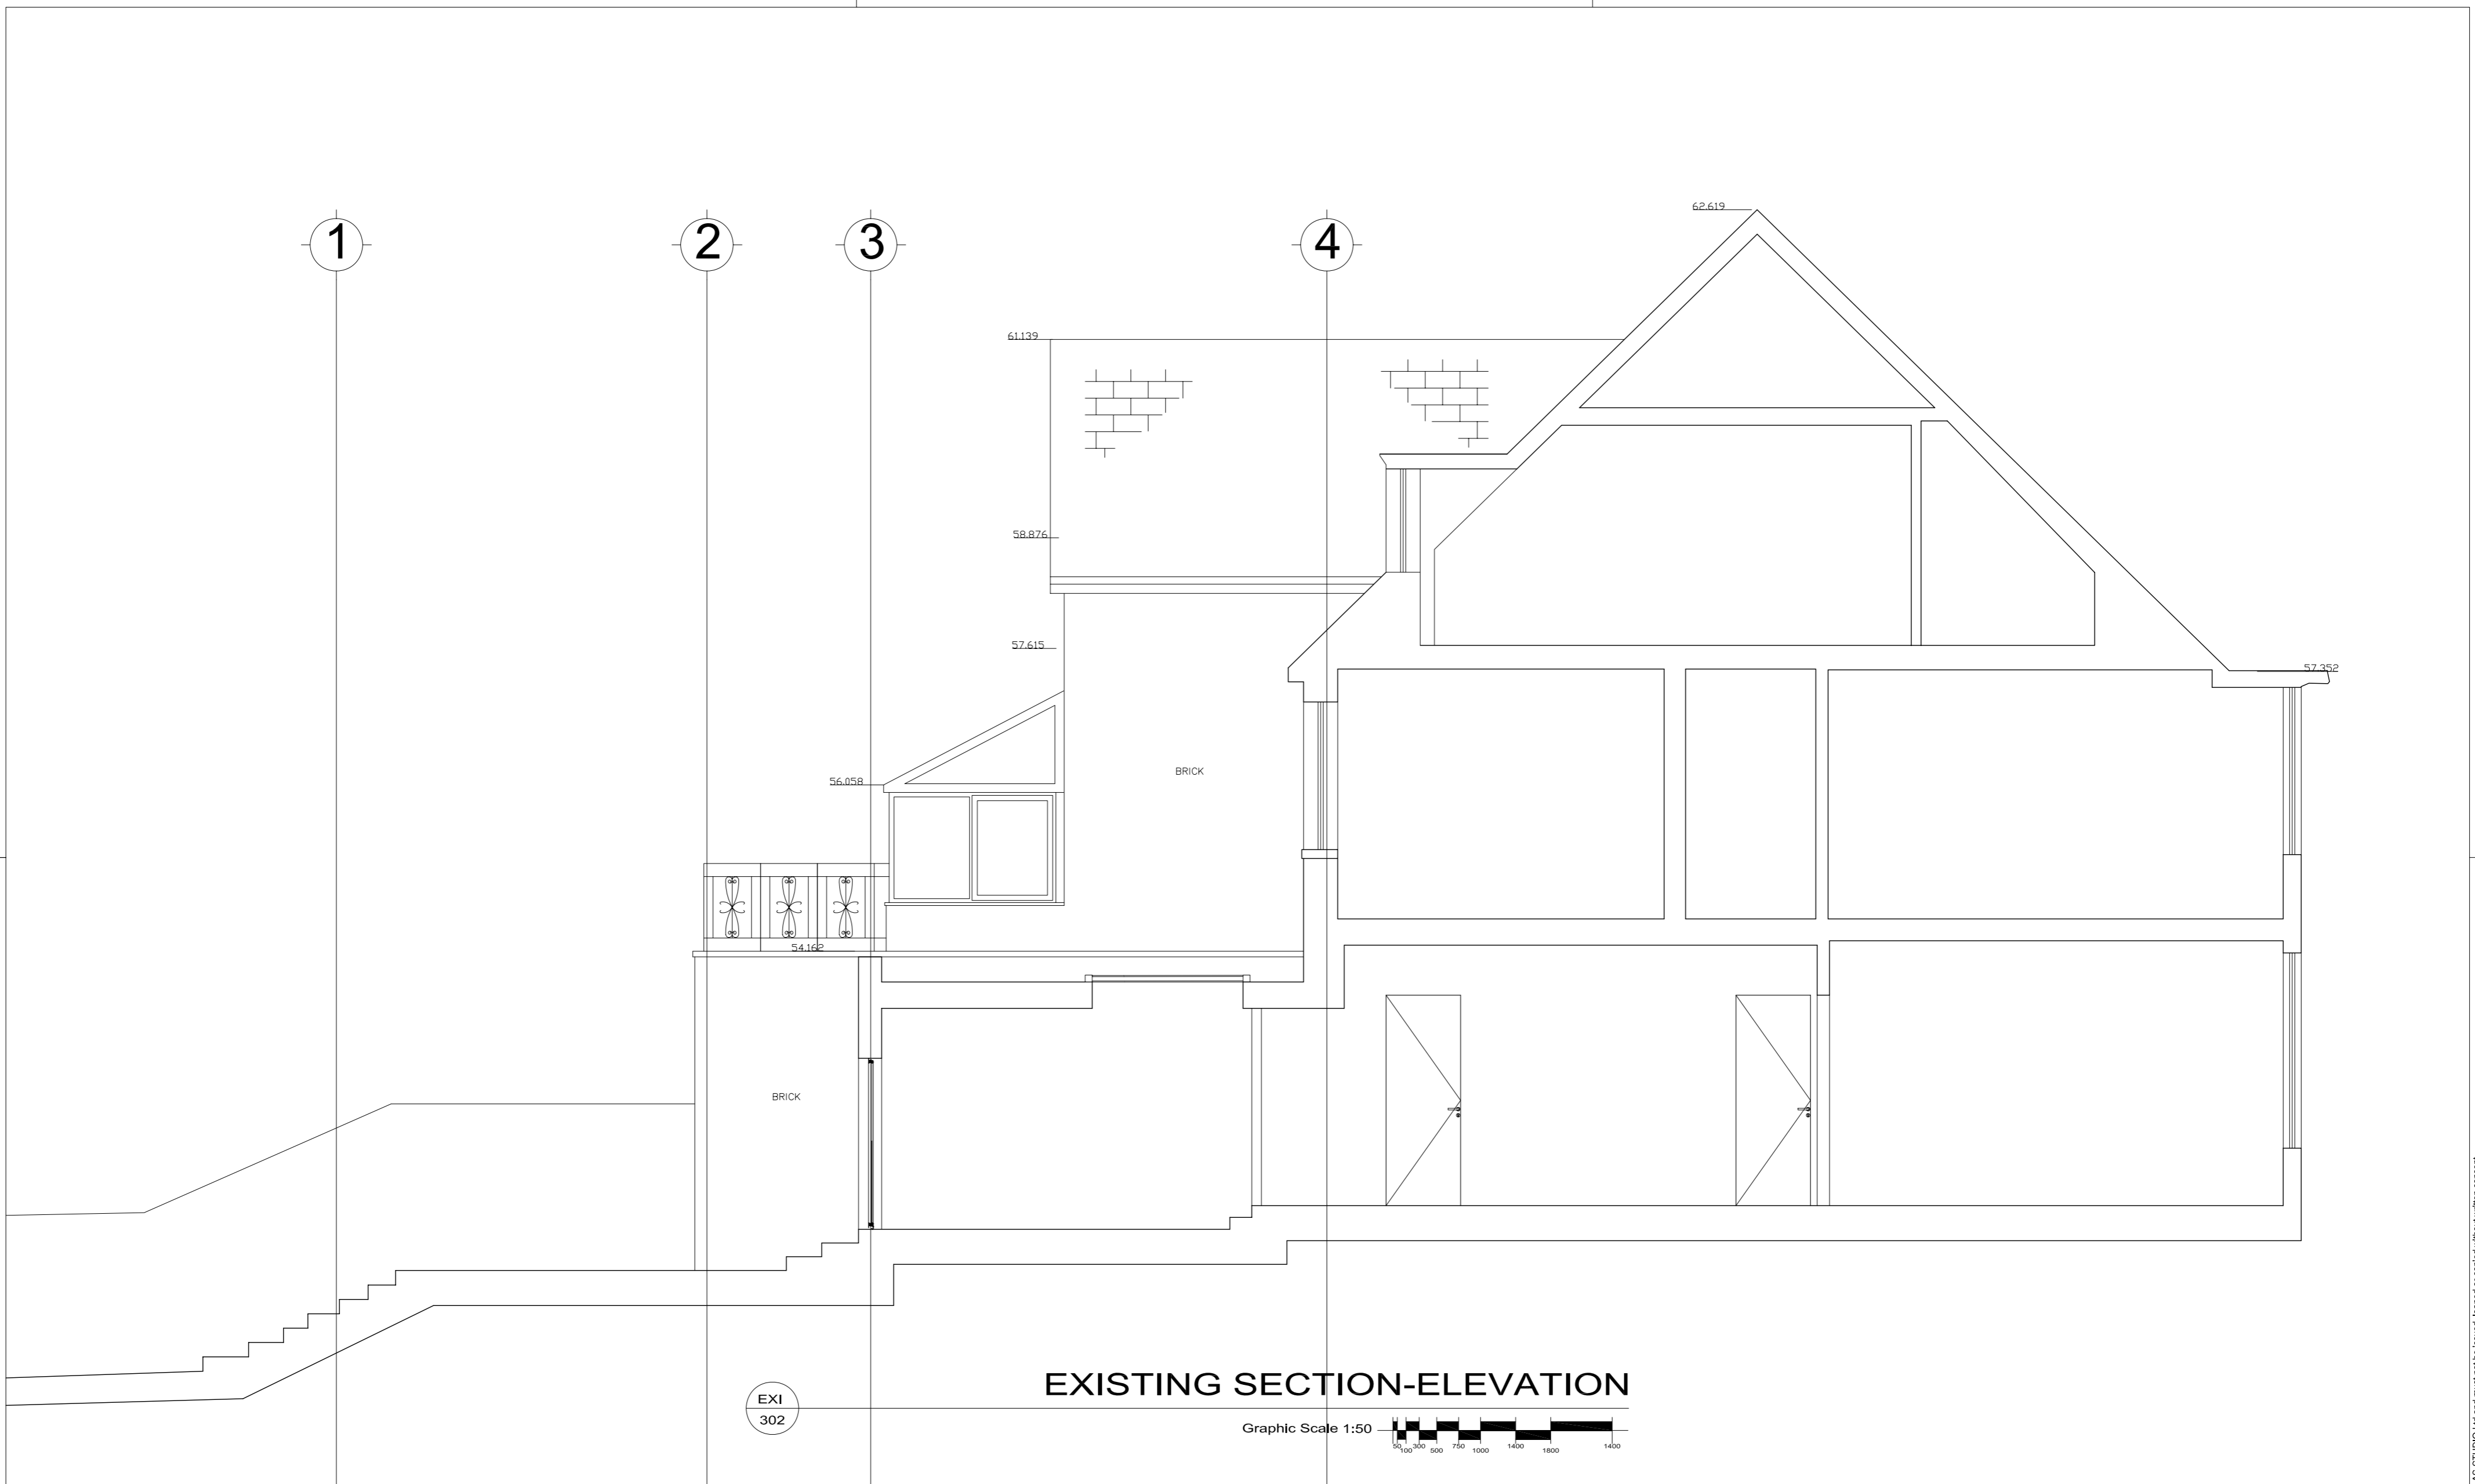

**EXISTING SECTION-ELEVATION**

Graphic Scale 1:50