



flank wall of no. 1 Park Village East

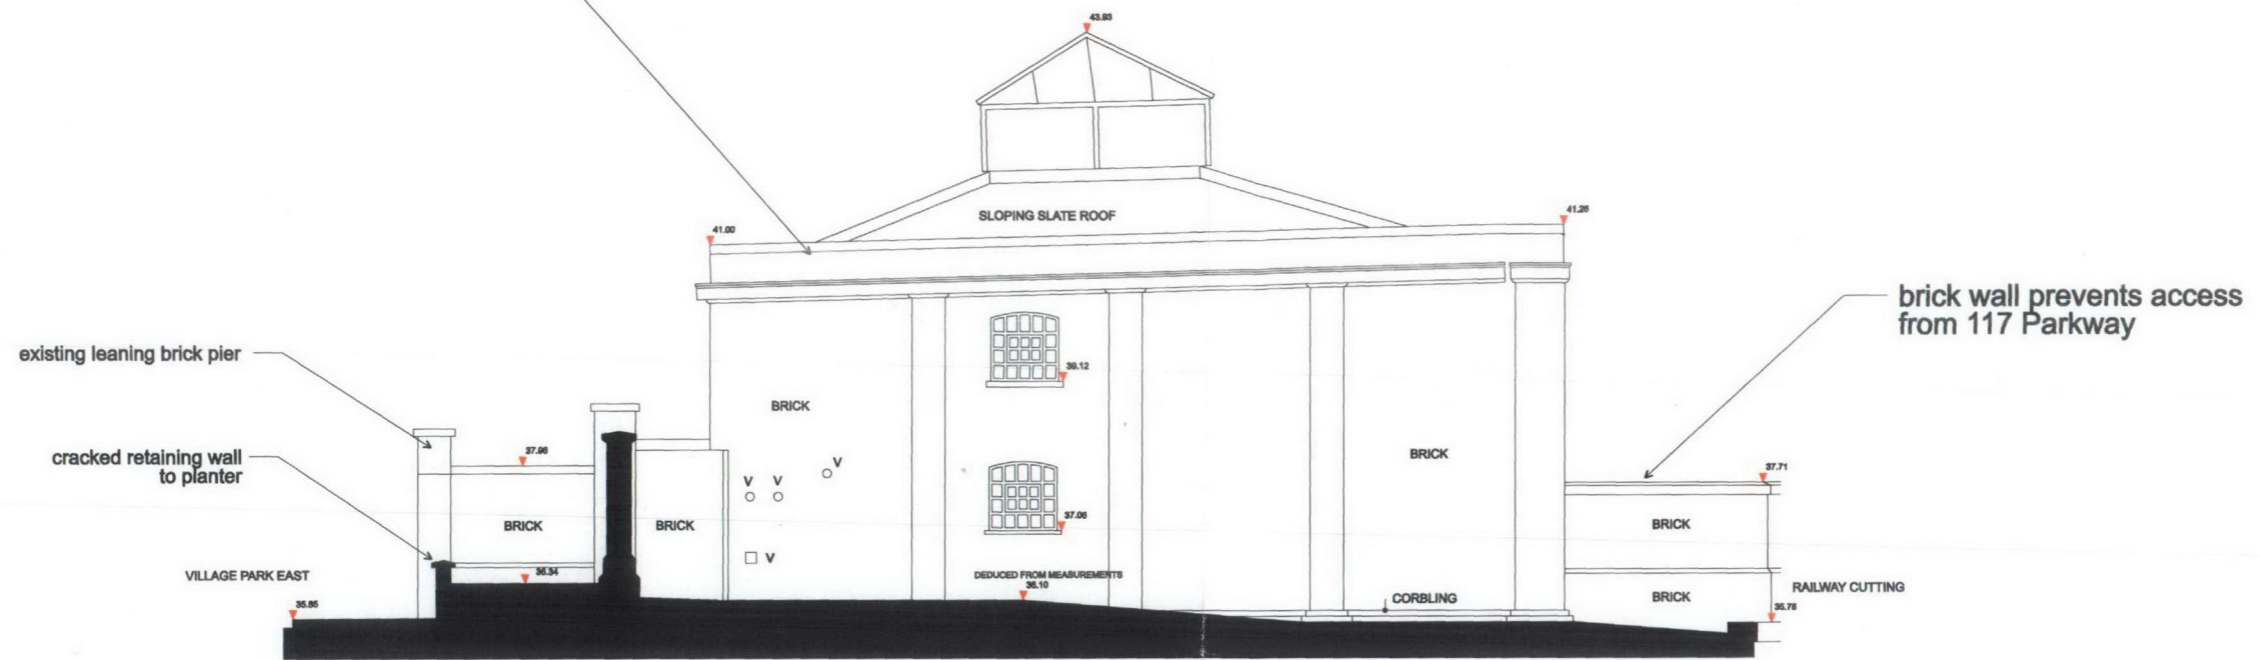

SIDE ELEVATION

SOUTH EAST SECTION ELEVATION 2
AS EXISTING

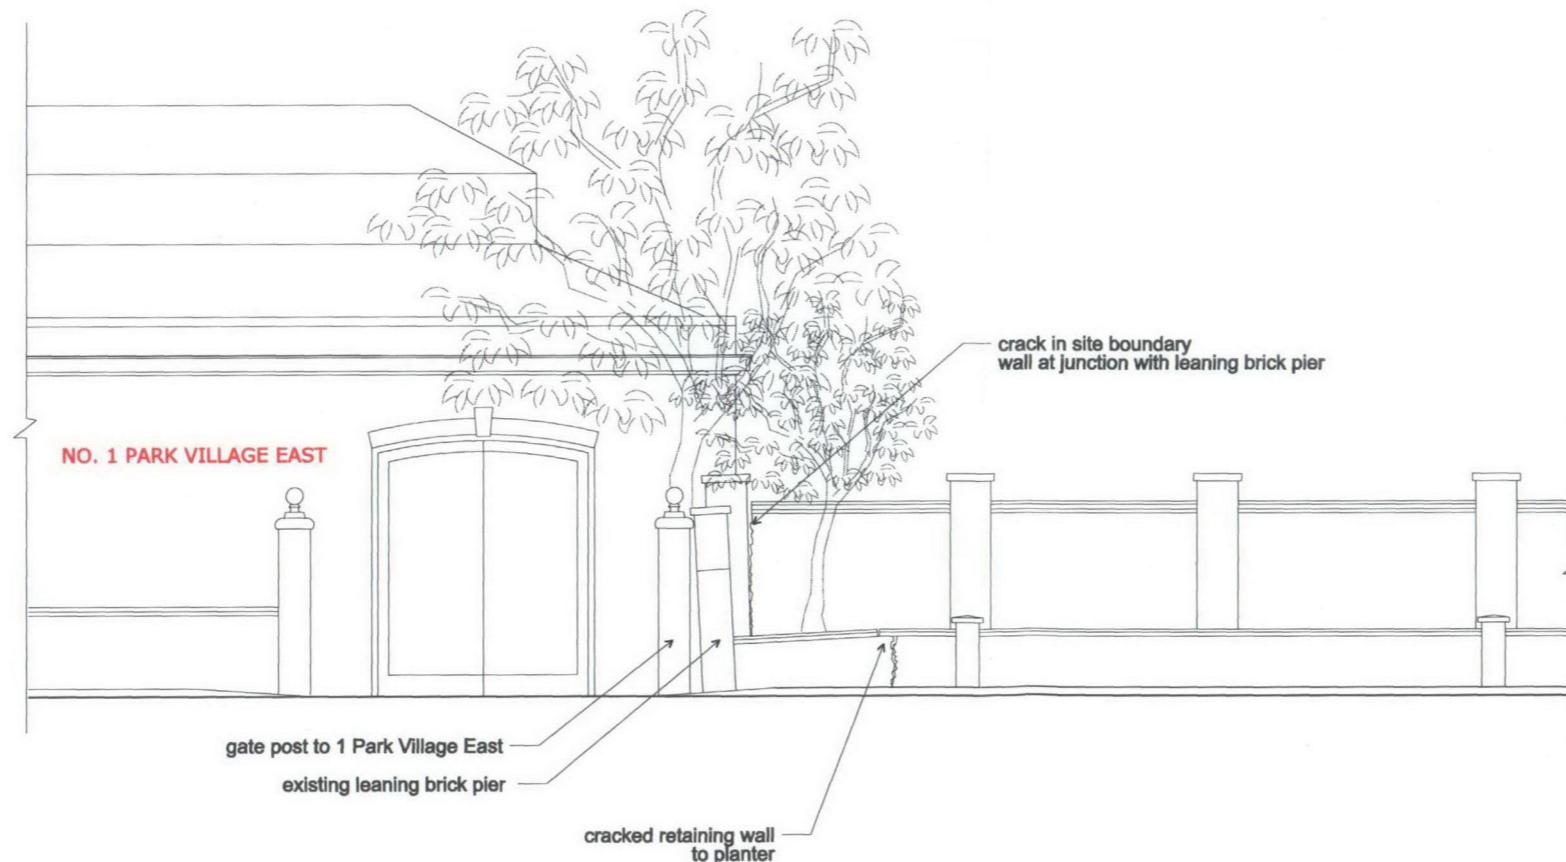

SOUTH WEST ELEVATION 1
AS EXISTING

GENERAL NOTES - IMPORTANT PLEASE READ


SPECIFIC NOTES:-

Rev	Date	Description	By	Chk	App

ARCHITECTS
MORROW + LORRAINE

12 GREAT CASTLE STREET, LONDON, W1W 6LR
Tel. 020 7580 8613 Fax. 020 7637 3326
email m@morrowsl.com web www.morrowsl.com
Morrow + Lorraine Ltd Registered in England No. 682183

RECEIVED
06 JUL 2009

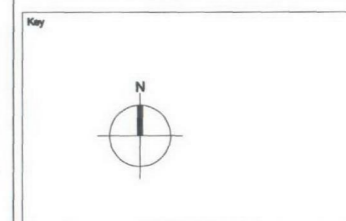

Client

Project
New Entrance Gate to 117 Parkway
London
NW1 7PS

Title
Section / Elevations As Existing

Scale 1:50 @ A1	Date MAY 2009
Issue Status FOR PLANNING	Drawn Checked
Job No. 0930	Drawing No. 0930.10.01
Rev --	