



- NOTES
1. Do not scale off these drawings. Dimensions govern.
  2. All dimensions are given in millimetres (mm) unless otherwise noted.
  3. All dimensions shall be verified on site before proceeding with the work.  
sporadicSPACE shall be notified immediately in writing of any discrepancies.
  4. All dimensions relevant to the setting out of site work shall be verified by the contractor before construction and fabrication commences.
  5. Workmanship and materials to be accordance with the relevant current British Standard Codes of Practice and the Local Authorities requirements.
  6. During construction the contractor shall be responsible for maintaining the structure in a stable condition.
  7. These drawings are to be read in conjunction with all other contract documentation and other consultants documentation.
  8. If in doubt, ask!

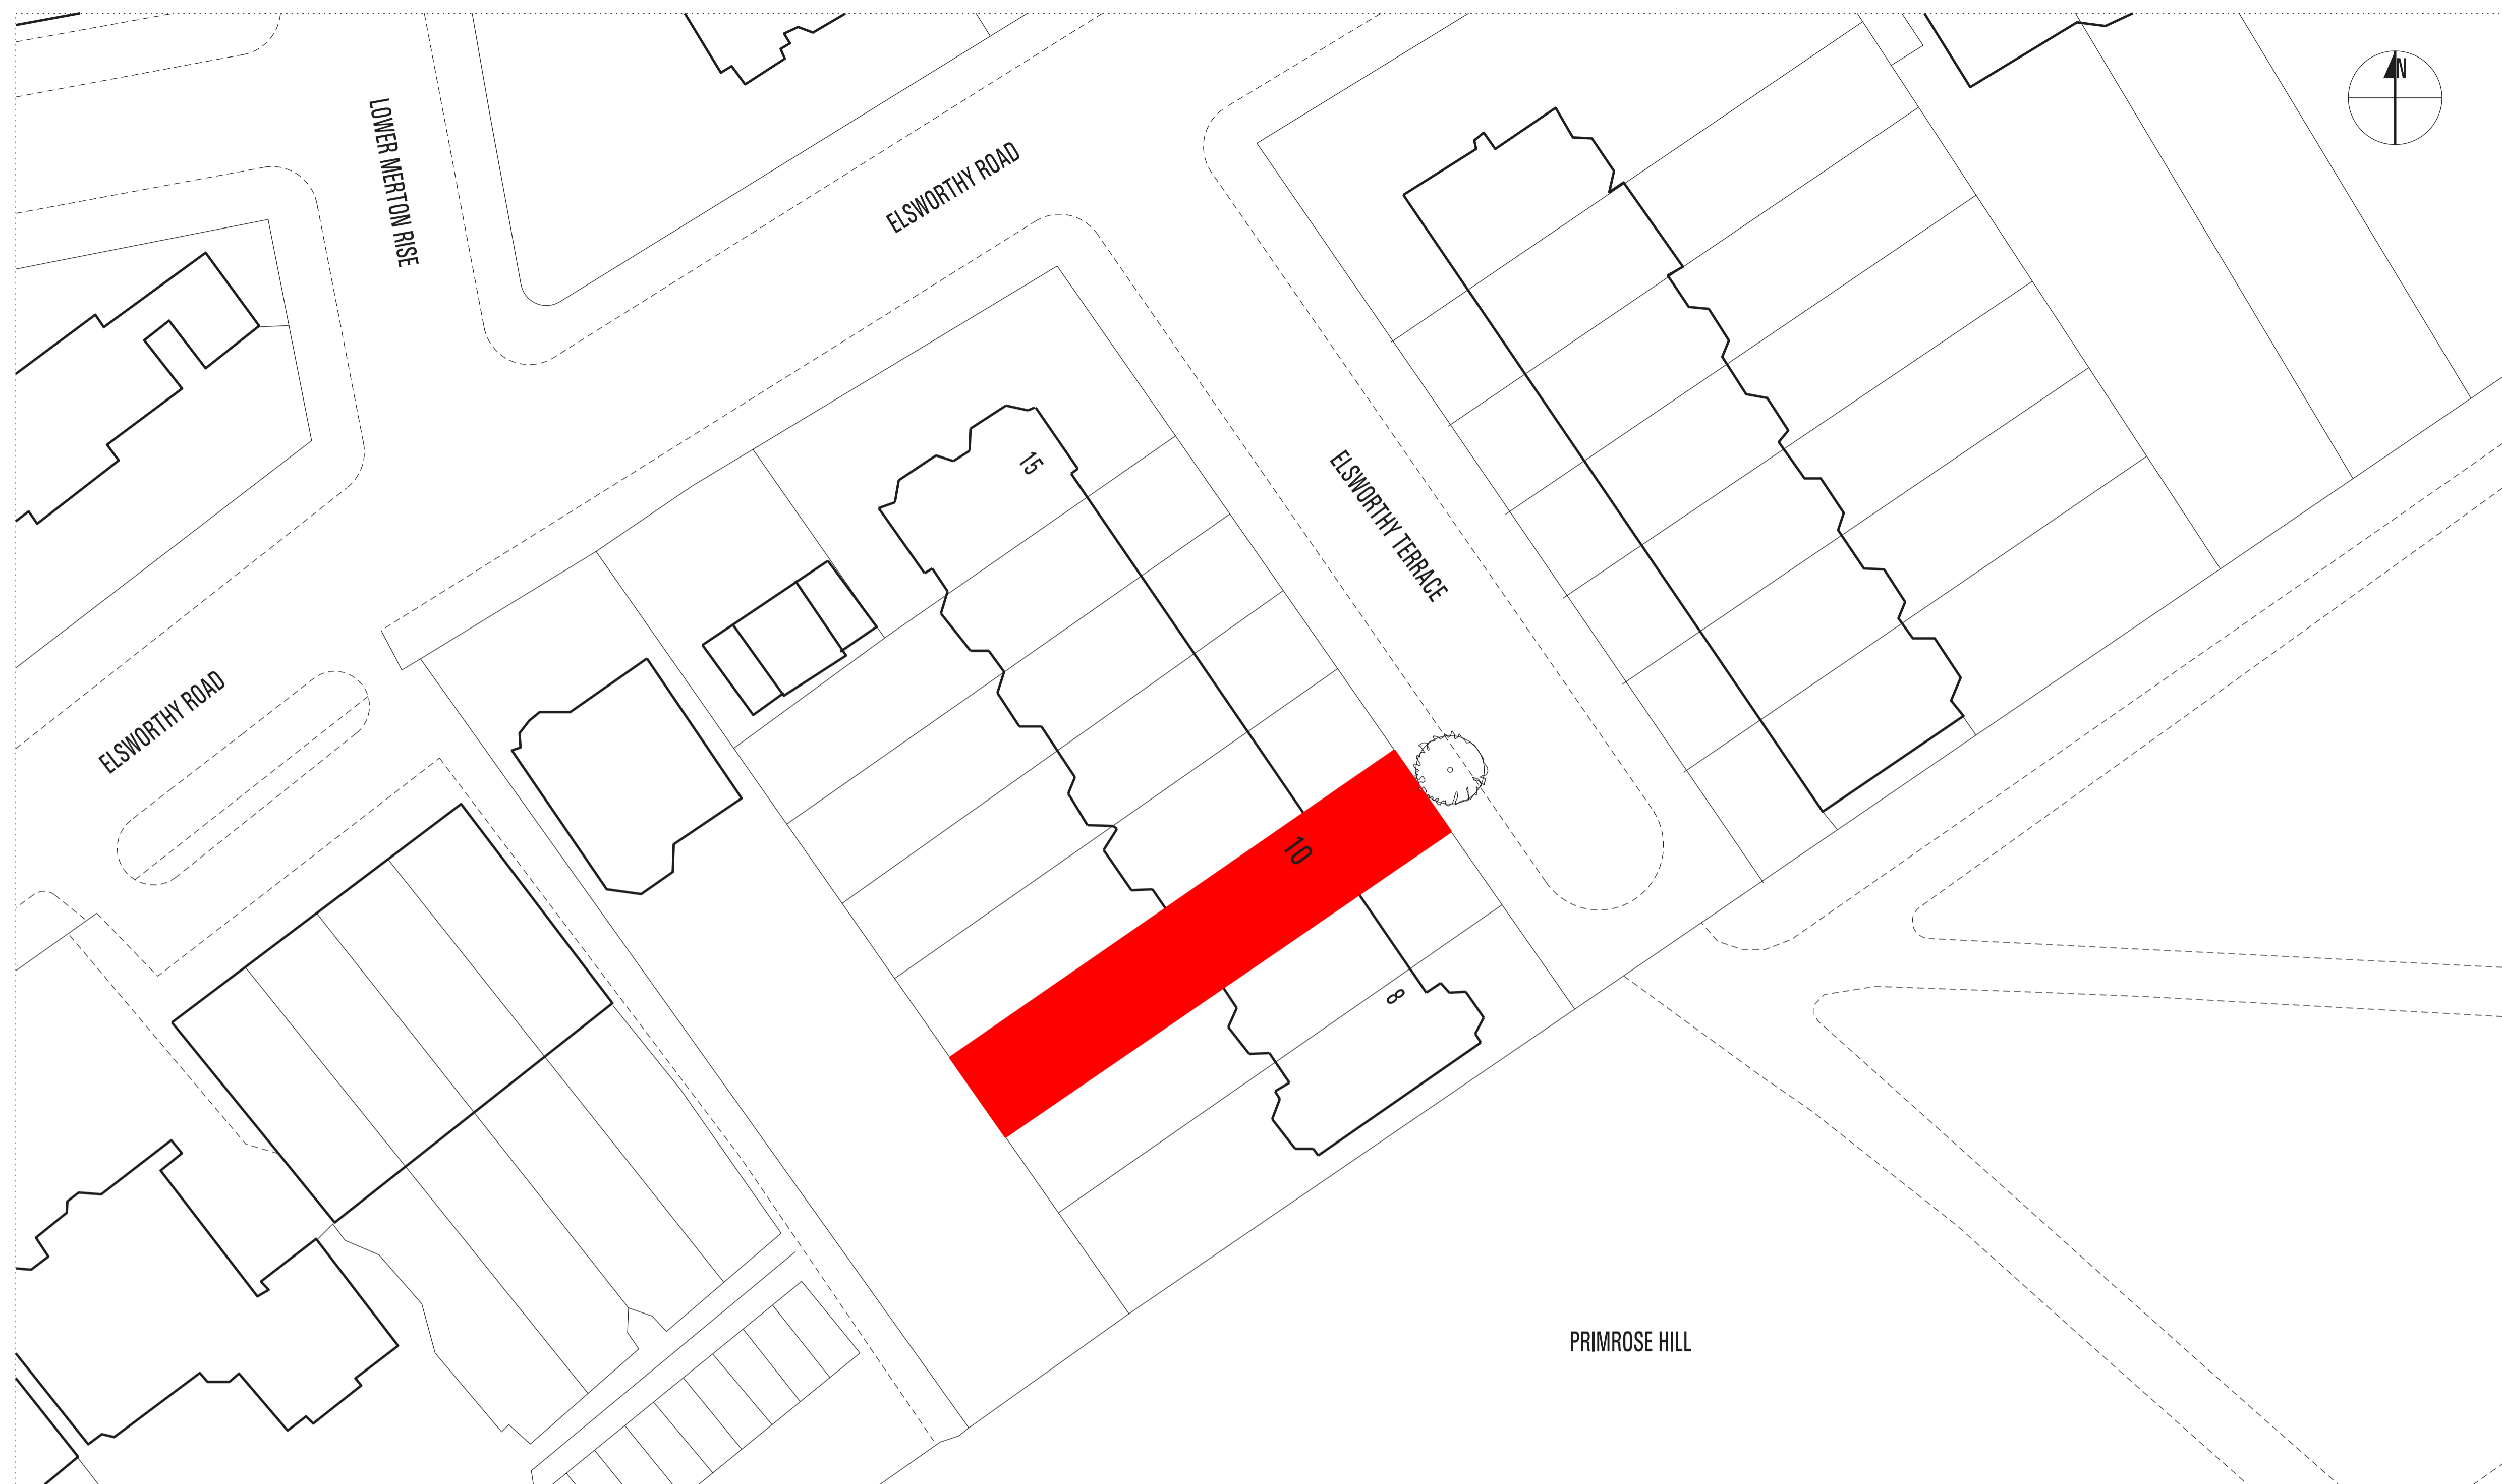

**01 SITE PLAN**  
Scale 1:250 @ A1  
Scale 1:500 @ A3

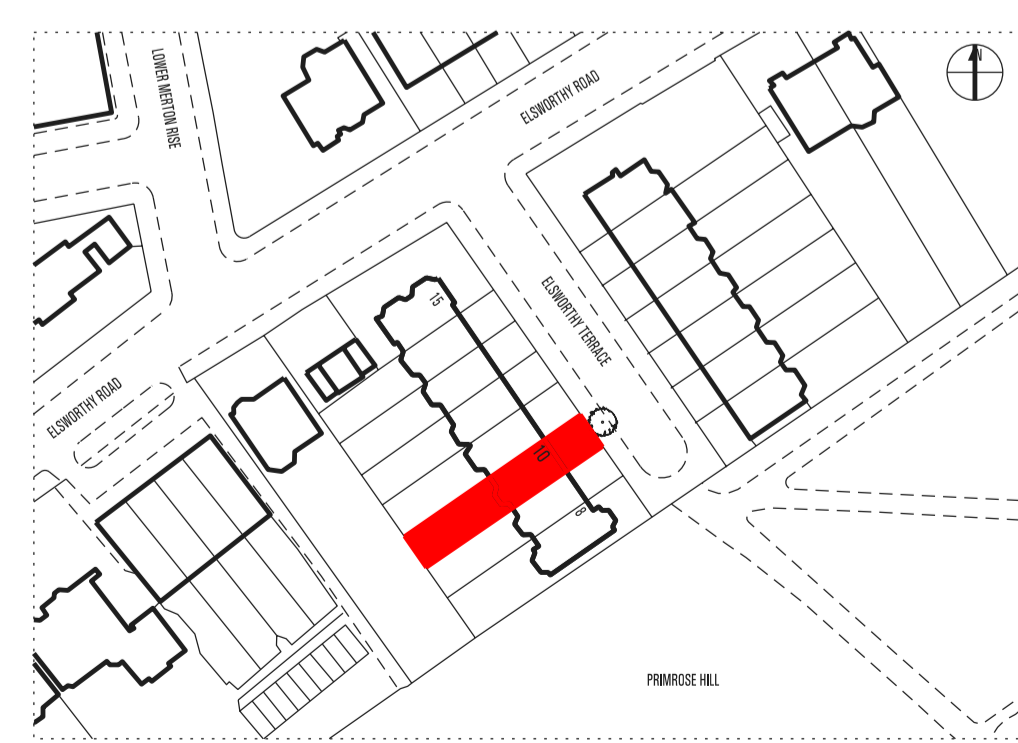

**02 SITE PLAN**  
Scale 1:1250 @ A1  
Scale 1:2500 @ A3

Rev.	Date	Reason for Issue	ch'd
A	29-05-2009	Planning Application	AVK

**sporadicSPACE**  
architecture · interiors · product design

70 COWCROSS STREET  
FARRINGDON  
LONDON  
EC1M 6EJ

www.sporadicSPACE.com  
info@sporadicSPACE.com

Project  
**PROJECT DENNIS**  
10 Elsworthy Terrace  
London  
NW3 3DR

Title  
**EXISTING SITE PLAN**

Job No. SP-P1010	Date October 2008	Drawn AVK
Scale As Shown	Drawing No. E000	Revision A