




Section C - C

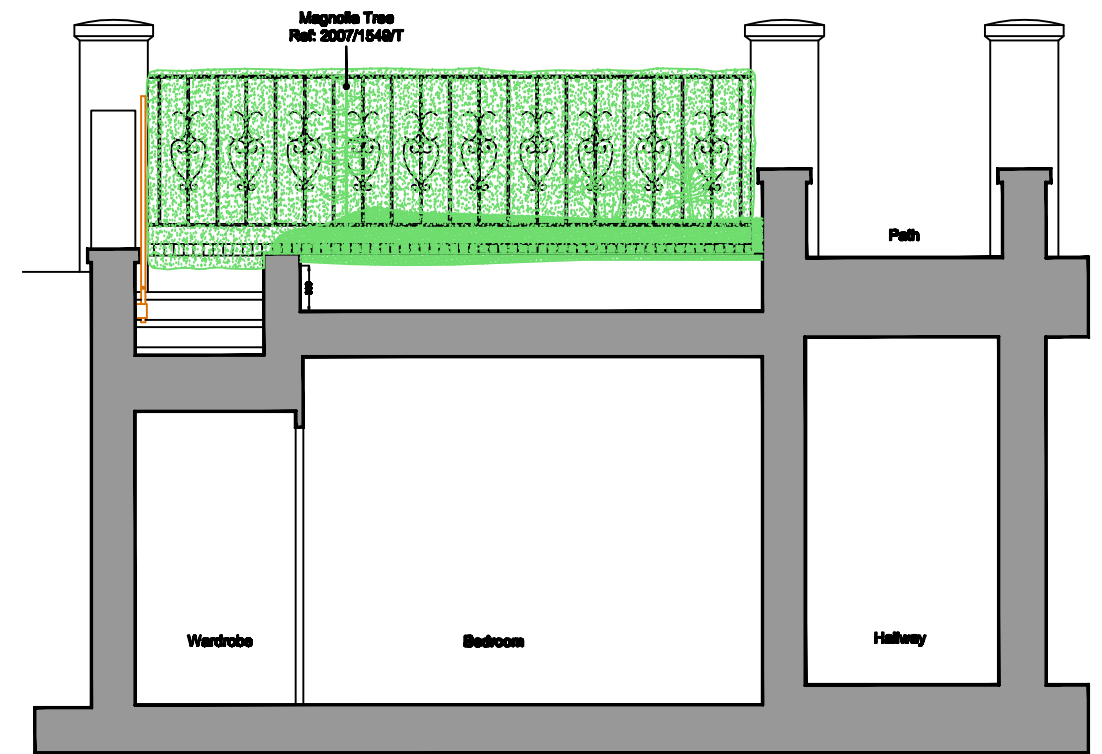

Section A - A

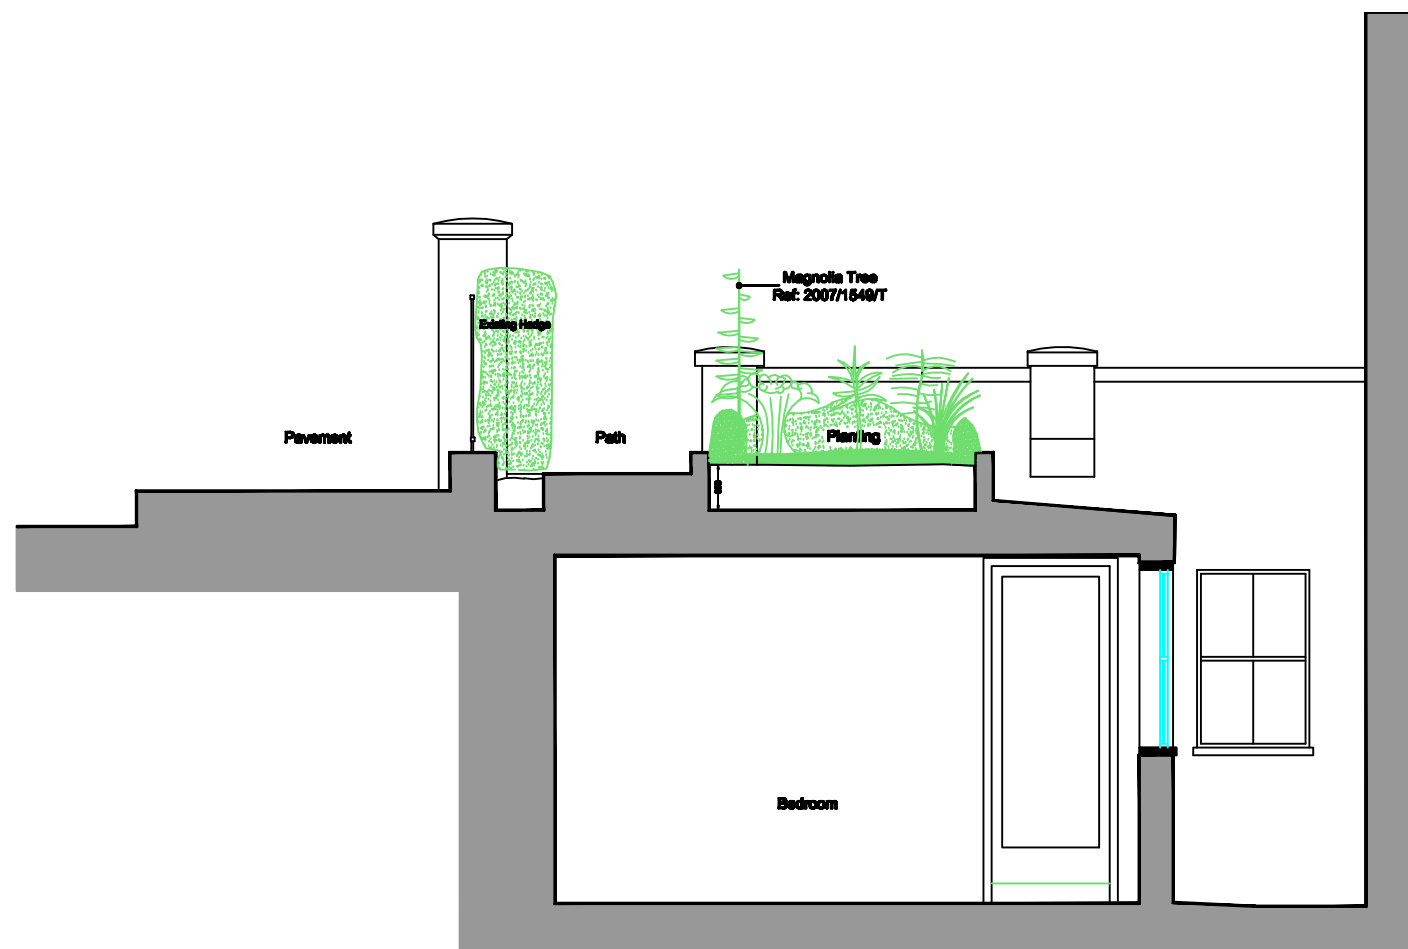

Section D - D

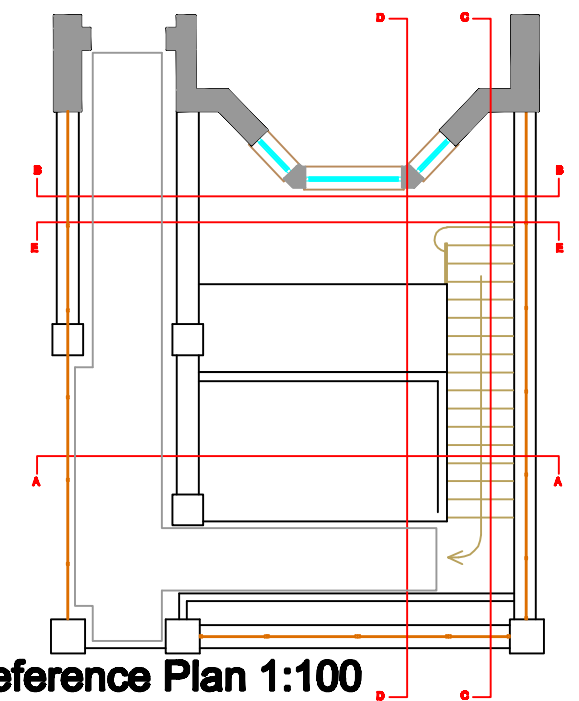


Reference Plan 1:100

Proposed

Rev	Date	Notes
C	05/09/09	Depth of planting bed confirmed to 300mm
B	28/07/09	Existing TPO Magnolia Tree Added
A	13/05/09	Air Con Units removed, Cupboards added.

Project Basement Extension & Garden Remodelling		Drawing Sections	
Site 56 South Hill Park, Hampstead, London		Level Basement	
Project / Dwg No. 09100 / 21C		Scale 1:50	
Rev.		Date 08/01/09	Ck BSB

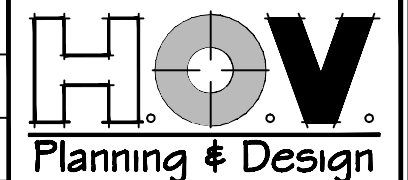


9 Golden Square, London, W1F 9HZ
www.hovplanning.co.uk - Tel 020 7430 1122 - Fax 020 7430 0204



Front Elevation from Road



Section B-B to House

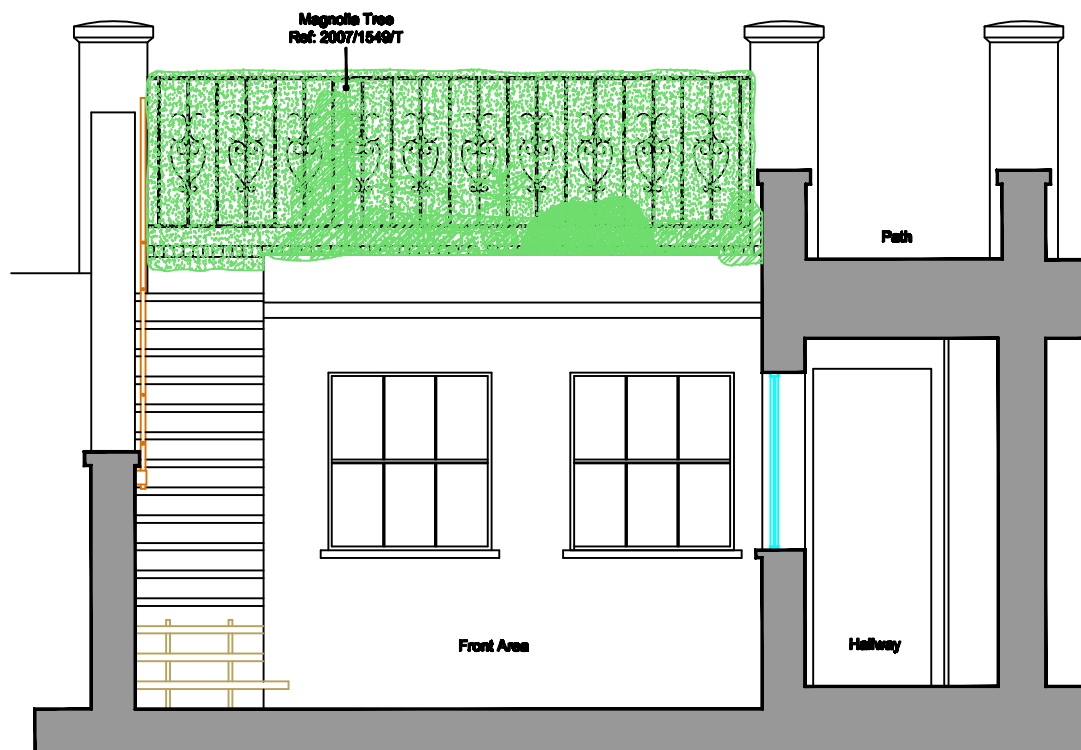


Elevation from House -
Section E - E

Rev	Date	Notes
C	05/09/09	Depth of planting bed confirmed to 300mm
B	28/07/09	Existing TPO Magnolia Tree Added
A	13/05/09	Air Con Units removed, Cupboards added.


Project Basement Extension & Garden Remodelling		Drawing Sections & Elevations	
Site 56 South Hill Park, Hampstead, London		Level Basement	
Project / Dwg No. 09100/22C		Scale 1:50	
Rev.		Date 08/01/09	Ck BSB

HOV
Planning & Design
9 Golden Square, London, W1F 9HZ
www.hovplanning.co.uk - Tel 020 7430 1122 - Fax 020 7430 0204

Proposed

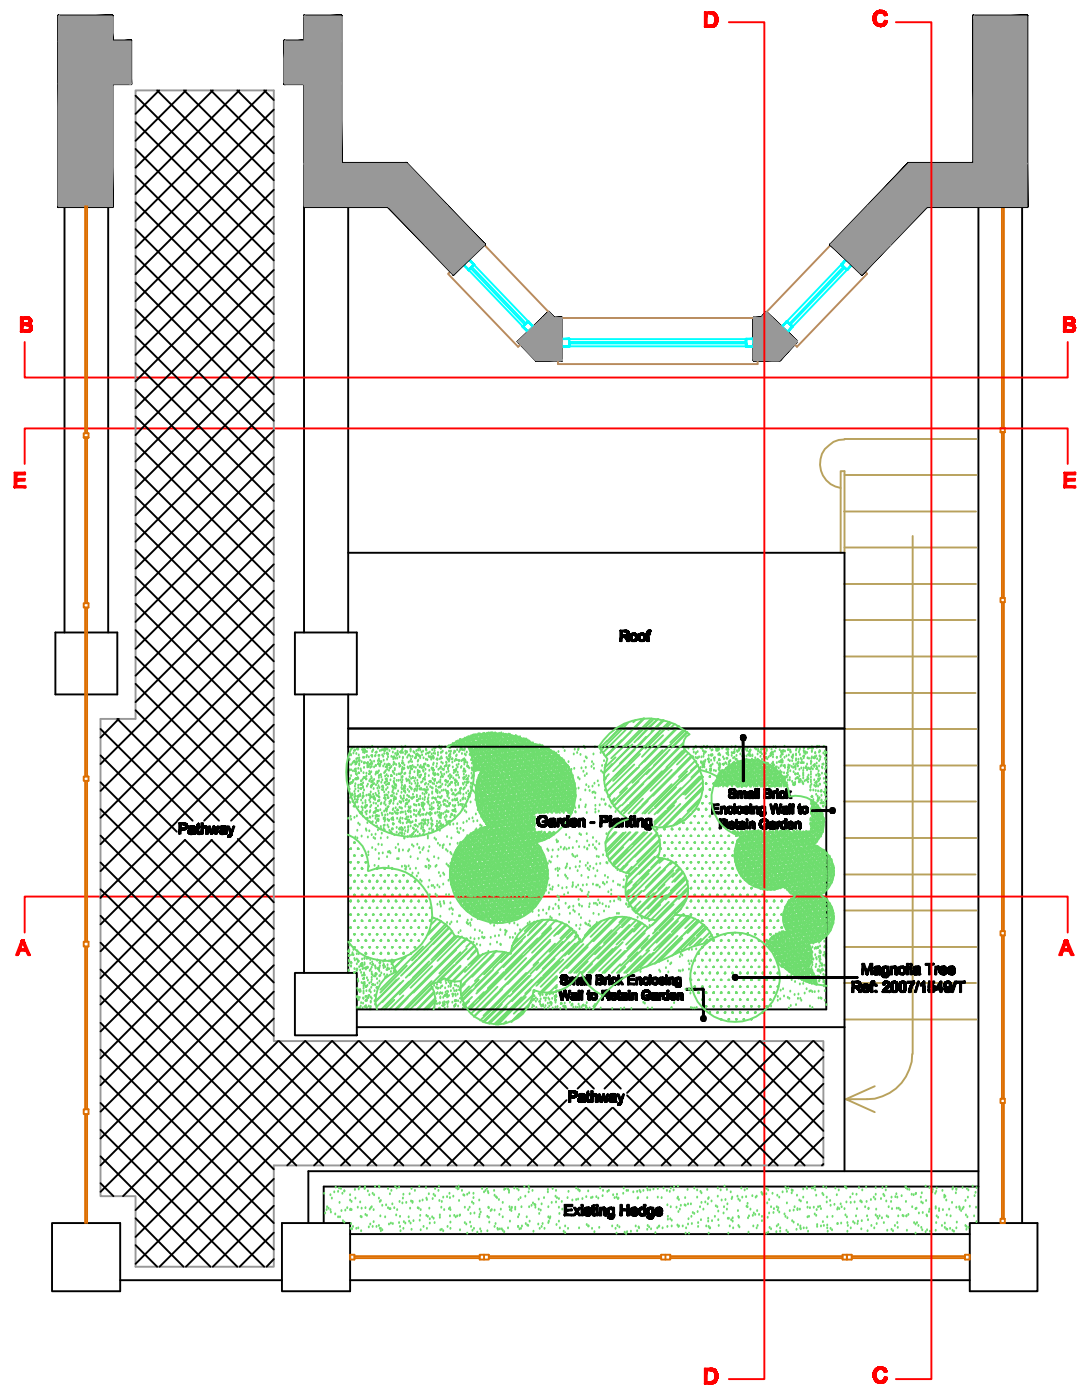


Ground Floor

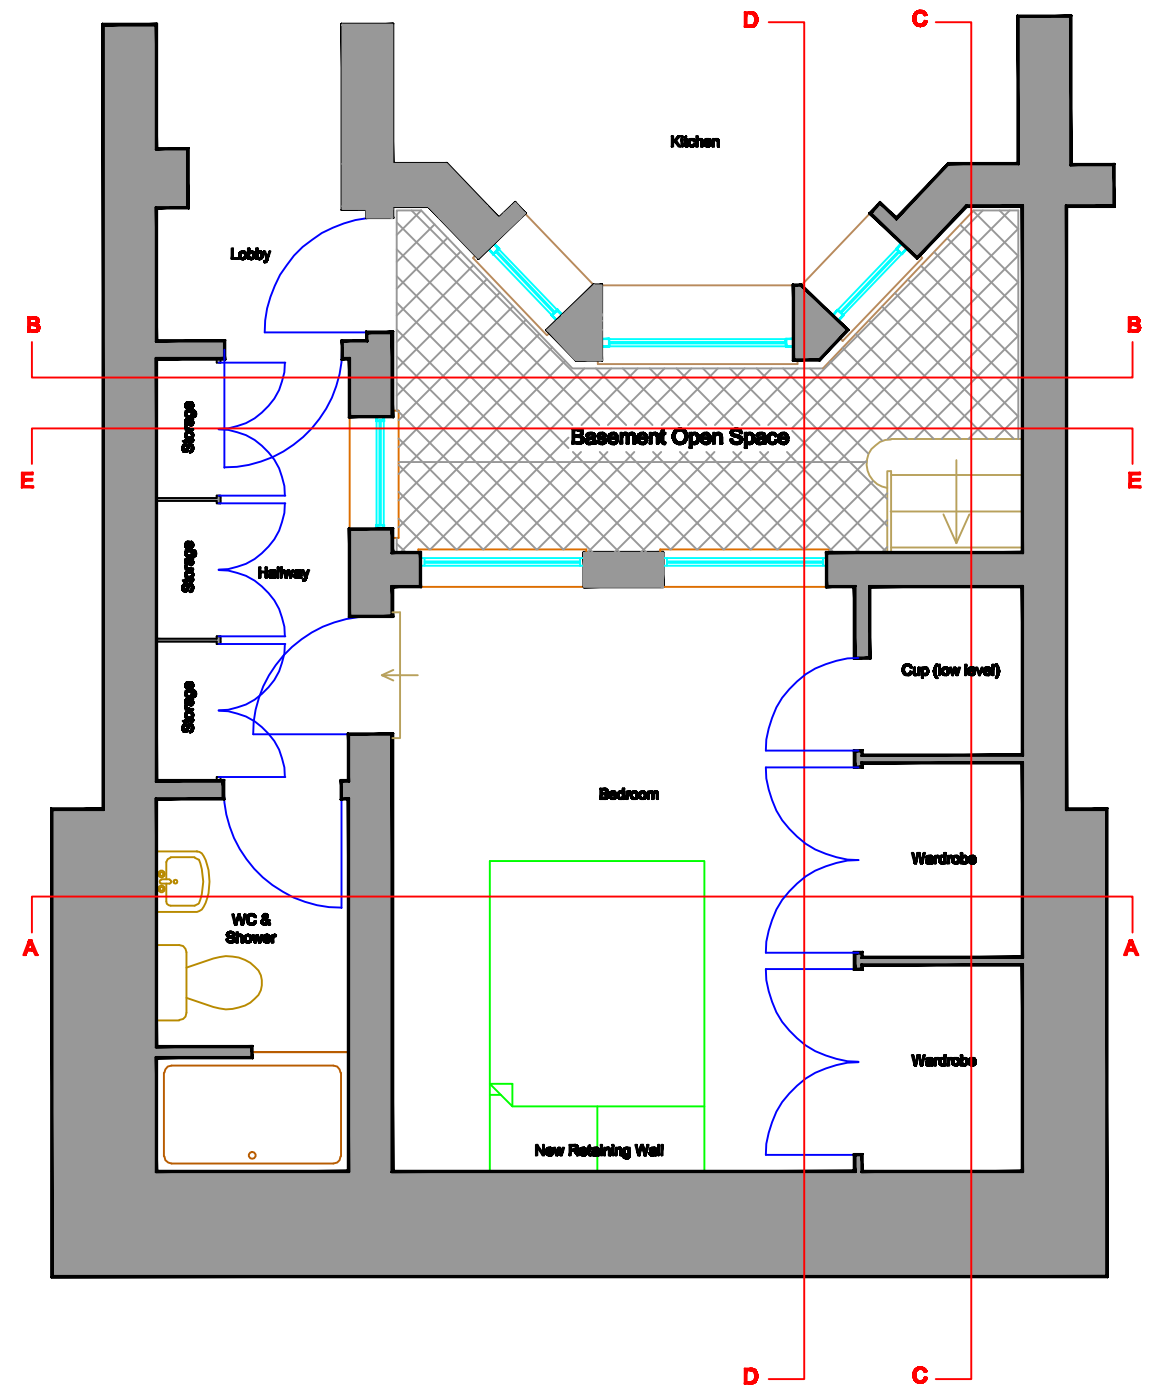

Basement Level

Rev	Date	Notes
C	05/09/09	Depth of planting bed confirmed to 300mm
B	28/07/09	Existing TPO Magnolia Tree Added
A	13/05/09	Air Con Units removed, Cupboards added.

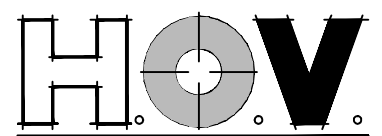Project Basement Extension & Garden Remodelling		Drawing Plans - Proposed		 Planning & Design 9 Golden Square, London, W1F 9HZ <small>www.hovplanning.co.uk - Tel 020 7430 1122 - Fax 020 7430 0254</small>
Site 56 South Hill Park, Hampstead, London		Level Basement		
Project / Dwg No. 09100 / 20C		Scale 1:50		
Rev.		Date 08/01/09		
		Ck BSB		

Proposed