


Site plan  
Scale 1:200

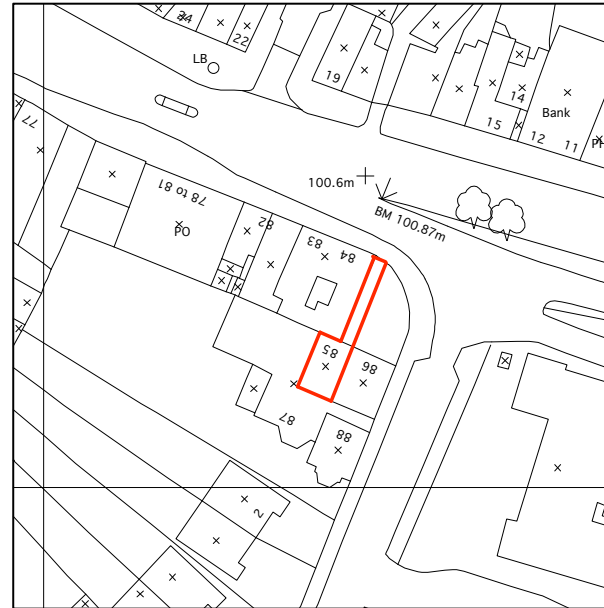

Location Plan  
Scale 1:1250

General Notes  
Do not scale from this drawing  
All dimensions to be verified on site  
To be read in conjunction with all relevant documents  
In the event of discrepancy notify the Architect immediately  
This document is copyright of Hugh Cullum Architects Ltd

Issue Status  
SK Information F Feasibility D Design  
P Permissions S Scheme T Tender  
C Construction E Existing Condition

(L): Issued for planning (20.05.2009/TN)  
Revision: Information (date/drawn by)

HUGH CULLUM  
ARCHITECTS LTD  
Bloomsbury Design  
61b Judd Street  
London WC1H 9QT  
t 020 7383 7647  
f 020 7387 7645  
mail@hughcullum.com

85 Hampstead High St.  
Design Proposals  
Site & Location plan  
1:200 & 1:1250@A4 May 2009  
HA085-P.00