
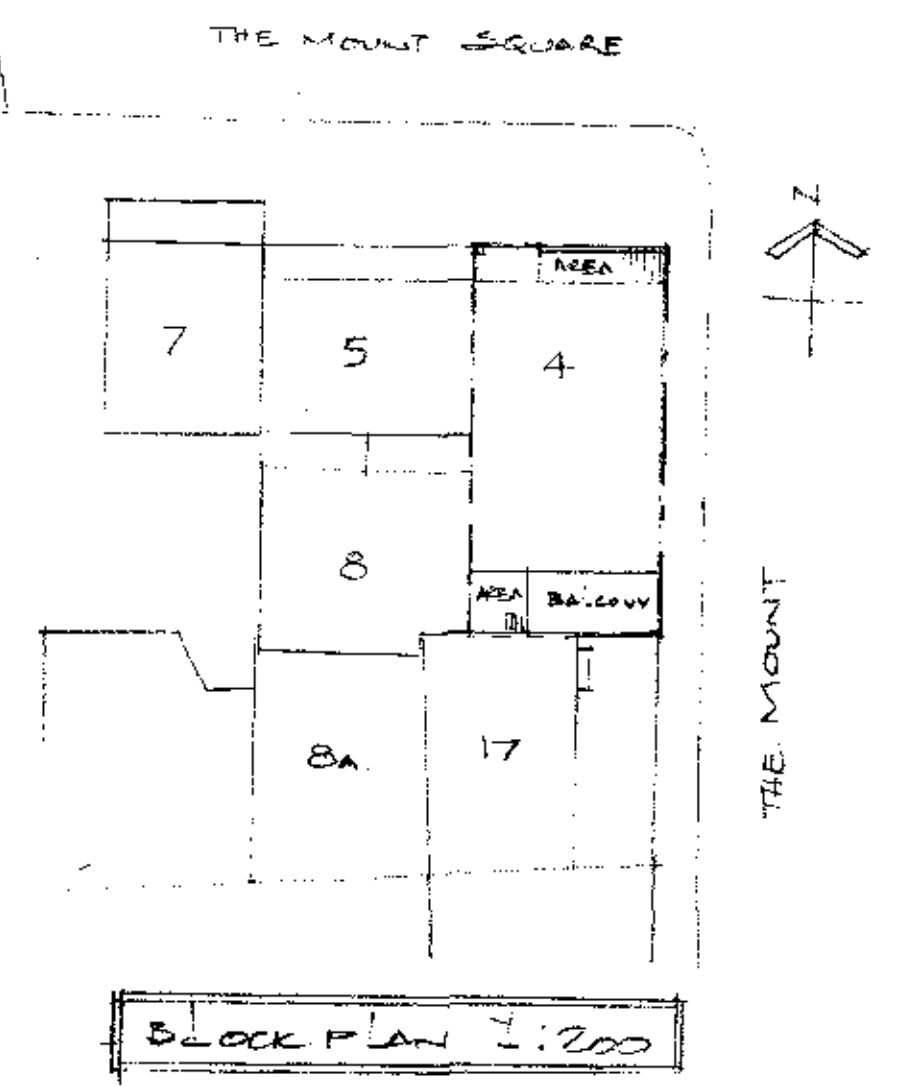



NOTE: Salvage all parts of existing roof and rafters and re-roof to new configuration. Wall to located below Entrance bridge & railings to be removed to clear floor case.

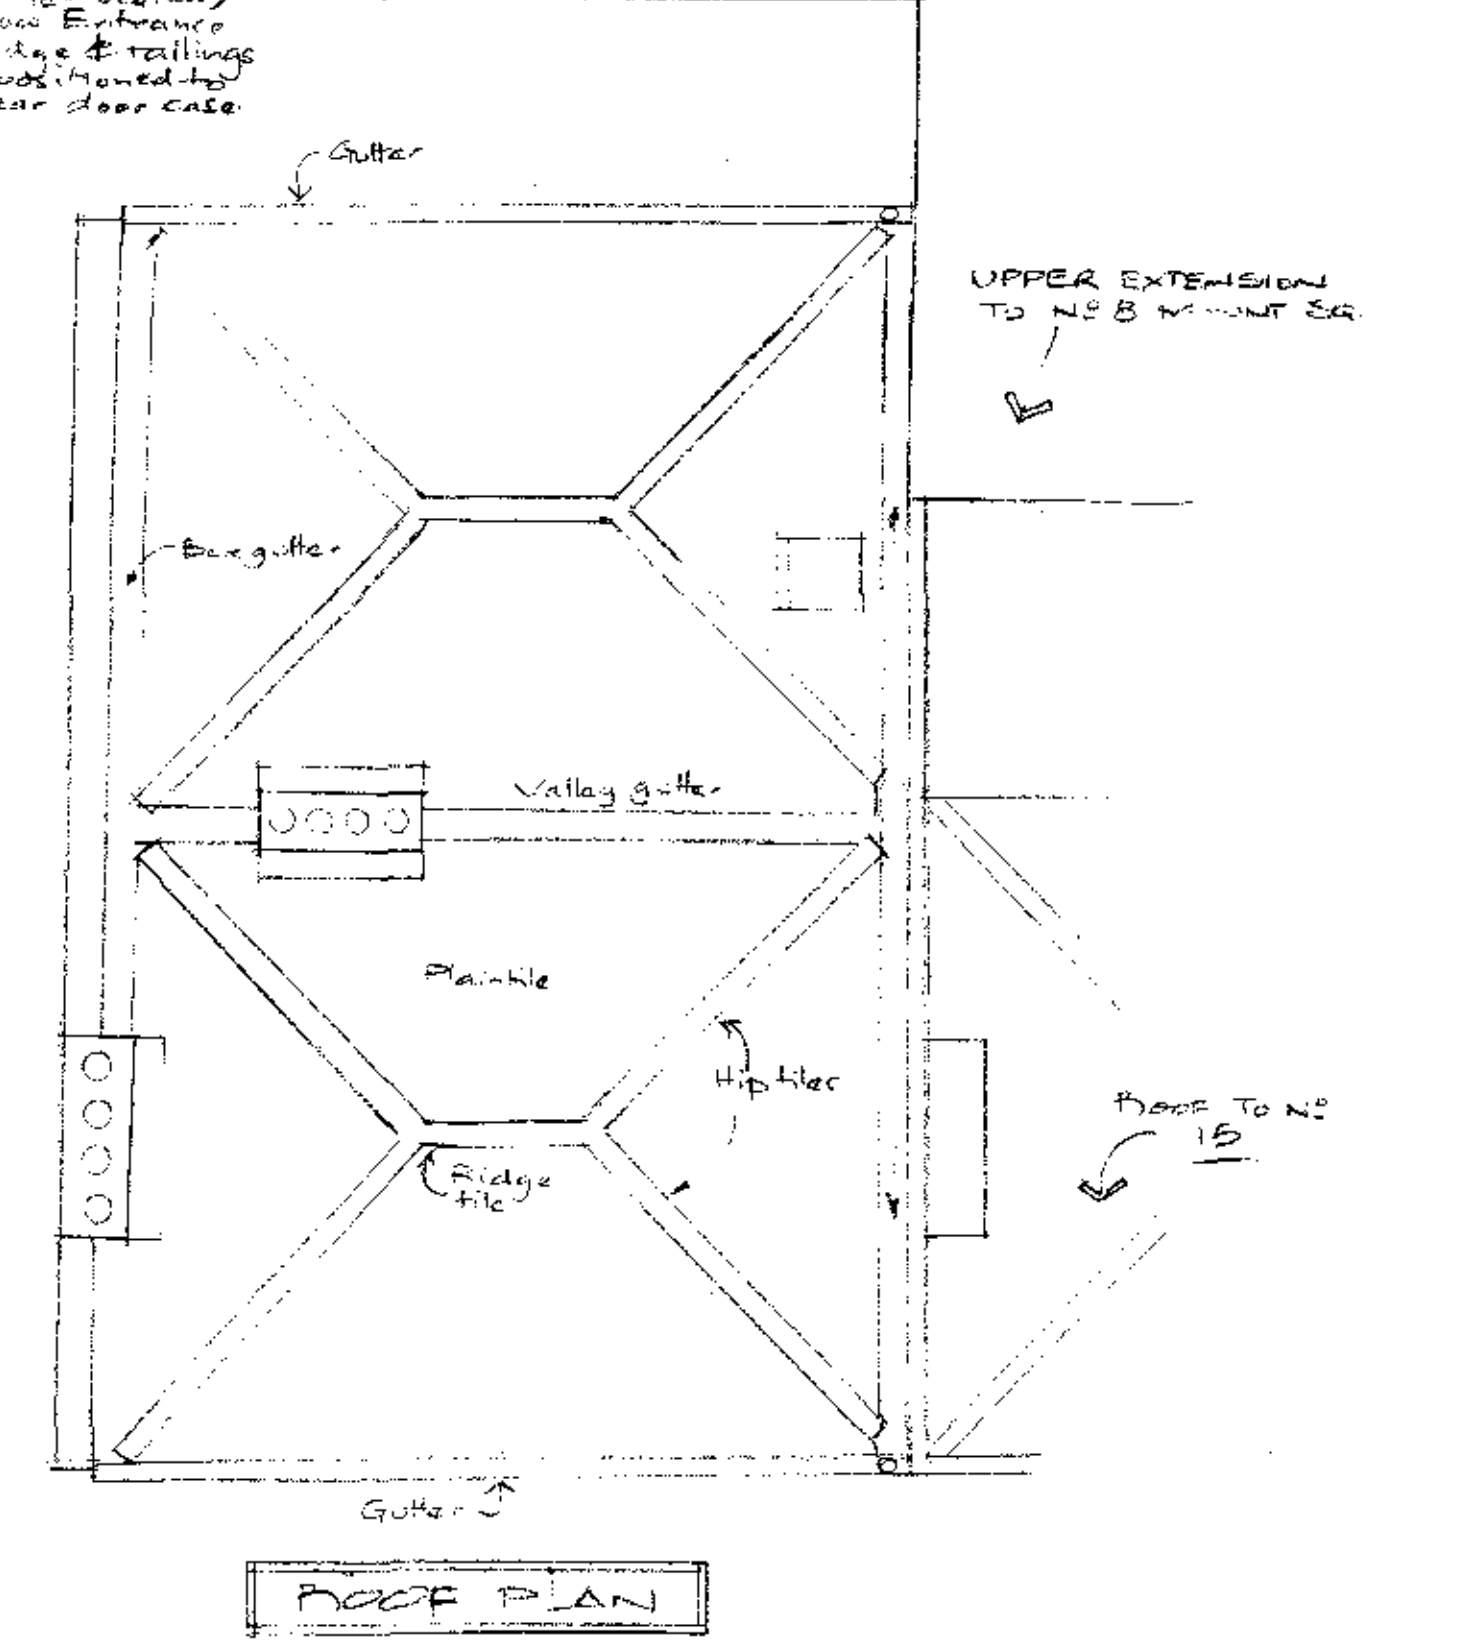


NOTE: THIS IS A PLANNING DRAWING AND NOT TO BE USED FOR DETAILED CONSTRUCTION WORK.

(B)	23.09	Extension to Rear Platform & new access door omitted	
(A)	5.09	Minor note revision	
REVISION	DATE	DESCRIPTION	BY
PROJECT TITLE			
NO 4 THE MOUNT SQUARE			
LONDON NW3			
PROPOSED ALTERATIONS			
DRAWING TITLE			
ROOF PLAN			
ELEVATION TO MOUNT SQUARE			
SECTION B-B			
SECTION C-C			
'AS PROPOSED'			
DRAWING NUMBER LG12/P2 (B)			
SCALE 1:50		DATE 4.09 DRAWN J1	

**SYBORN + ATKINSON**  
 CHARTERED ARCHITECTS  
 4 PRATT WALK, LAMBETH, LONDON SE11 6AS  
 TEL. 020 7735 2071 FAX. 020 7735 9799  
 INTERNATIONAL T. +44 20 7735 2071 F. 44 20 7735 9799  
 E-MAIL info@sybornatkinson.co.uk

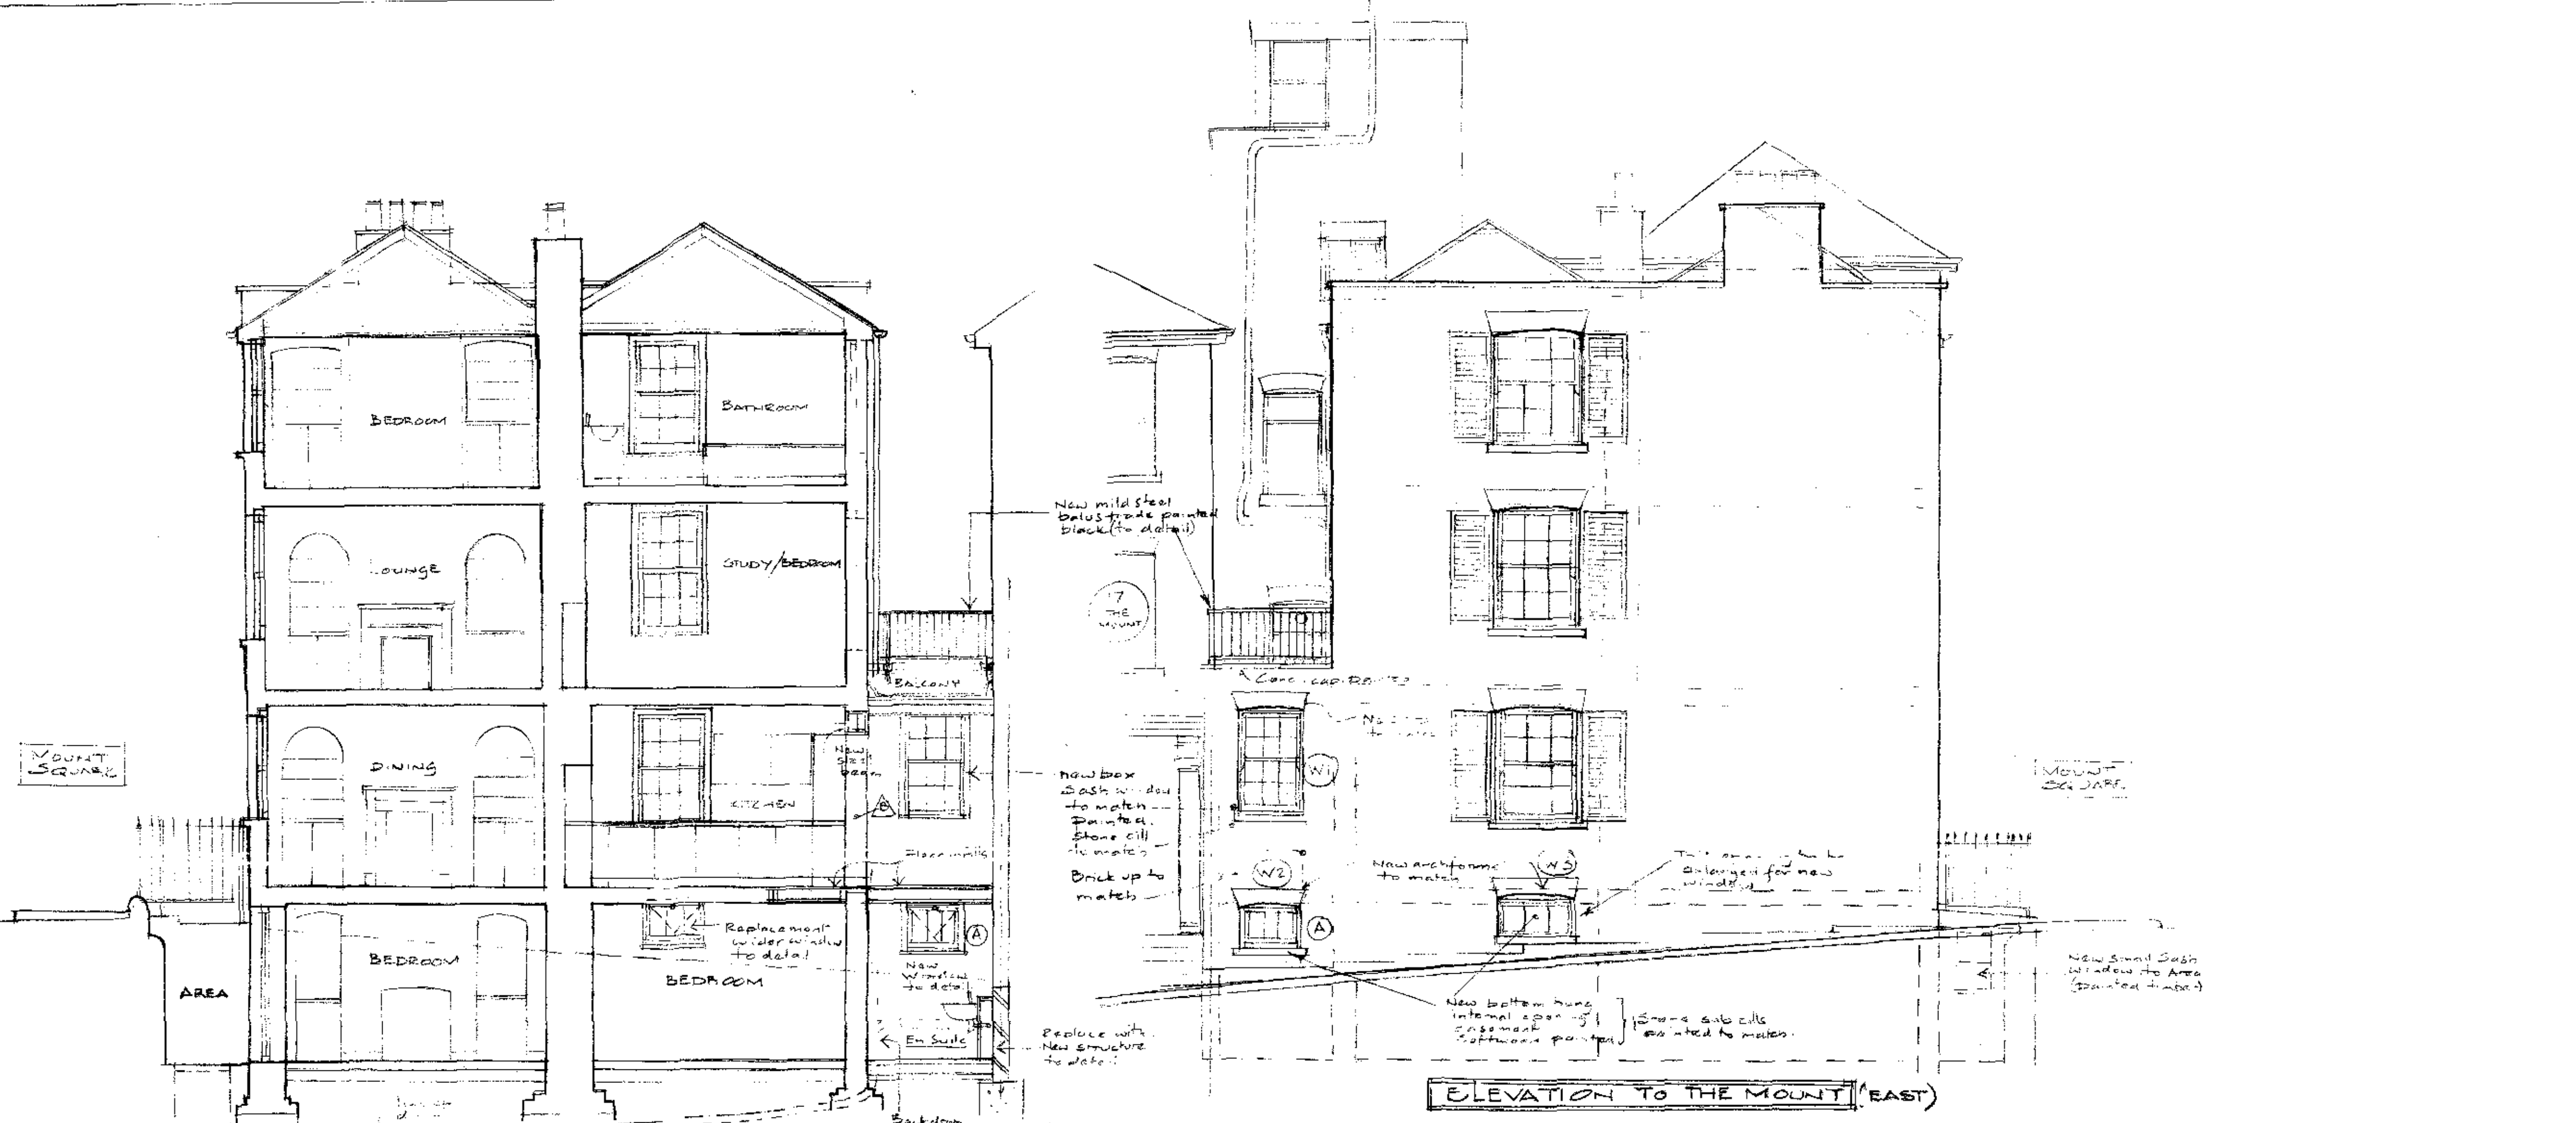

ELEVATION TO THE MOUNT (EAST)

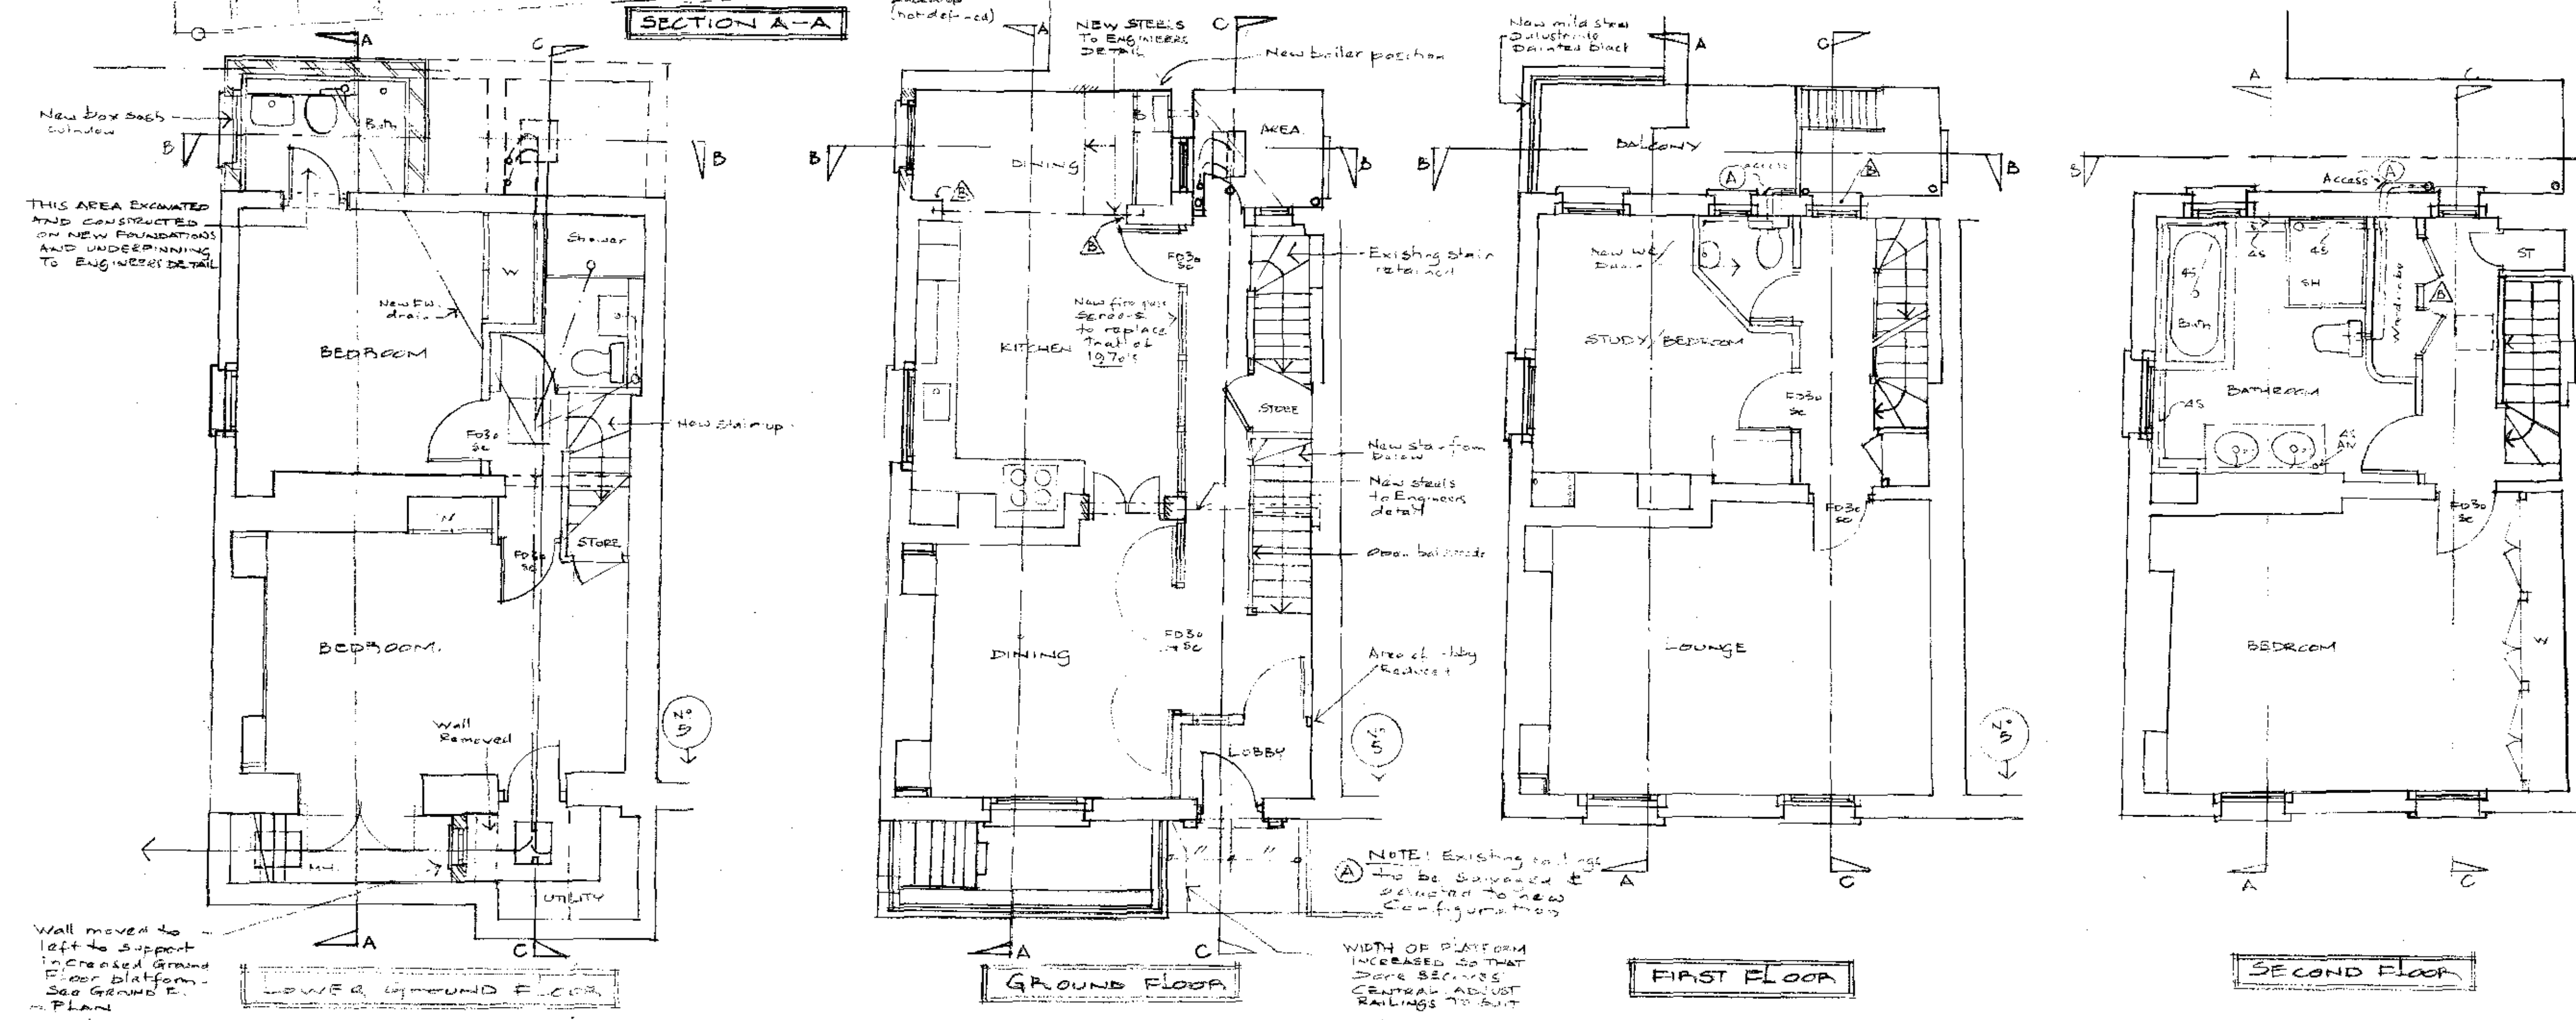

LOWER GROUND FLOOR PLAN

GROUND FLOOR

FIRST FLOOR

SECOND FLOOR

NOTE: All new external drainage branches to be installed with cast iron soil pipe & sockets.

NOTE: THIS IS A PLANNING DRAWING ONLY. NOT TO BE USED FOR DETAILED CONSTRUCTION PURPOSES.

(B)	23.09	Extension to Rear Platform & Access Removed		
(A)	5.09	Additional drainage to rear platform		
(A)	5.09	Minor Revisions		
REVISION	DATE	DESCRIPTION	BY	
PROJECT TITLE				
NO 4 THE MOUNT SQUARE				
LONDON NW3				
PROPOSED ALTERATIONS				
DRAWING TITLE				
FLOOR PLANS				
EAST ELEVATION				
SECTION A-A				
'AS PROPOSED'				
DRAWING NUMBER LG2/P1 (B)				
SCALE 1:50 DATE 12.08 DRAWN JV				

**SYBORN + ATKINSON**  
 CHARTERED ARCHITECTS  
 4 PRATT WALK, LAMBETH, LONDON SE11 6AS  
 TEL 020 7735 2071 FAX 020 7735 9799  
 INTERNATIONAL T +44 20 7735 2071 F 44 20 7735 9799  
 E-MAIL info@sybornatkinson.co.uk