



1 SITE LOCATION PLAN
1:1250

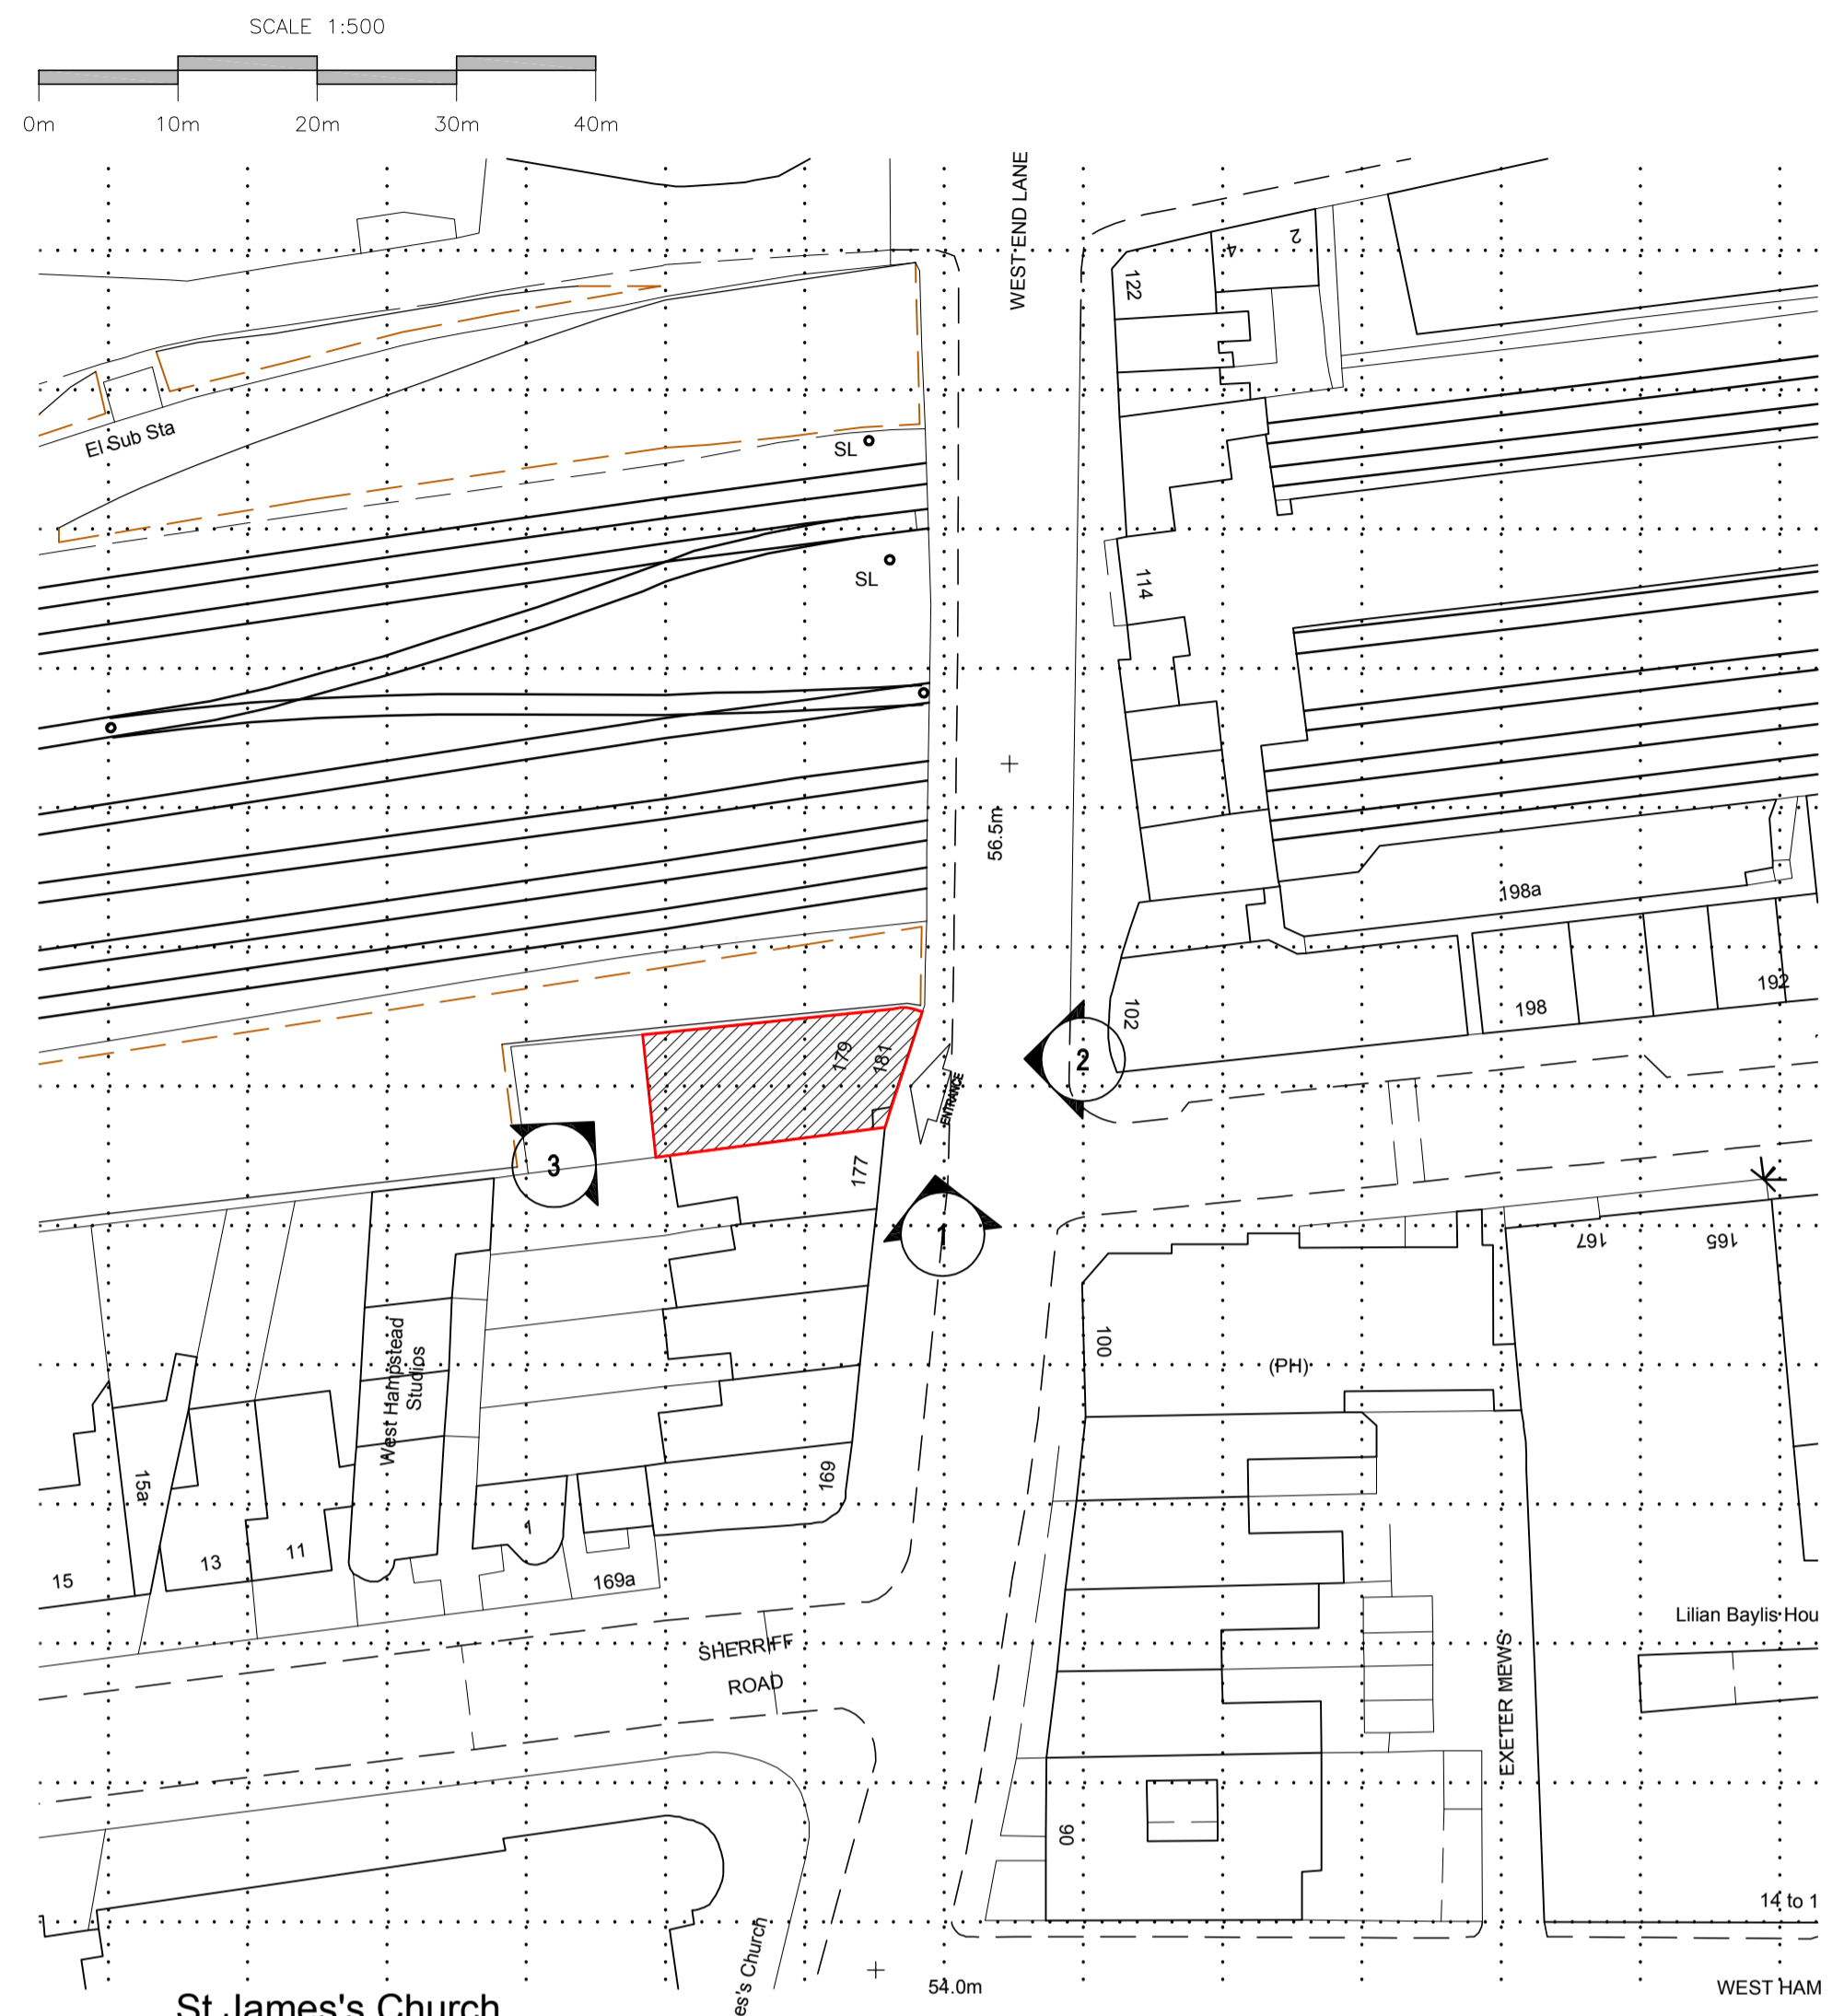

2 SITE LOCATION PLAN
1:500

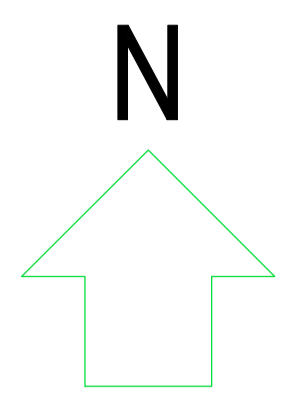

1 VIEW FROM FRONT
SCALE



2 VIEW FROM FRONT
SCALE



3 VIEW FROM REAR COURTYARD
SCALE

11	ISSUED FOR INFORMATION	AW	RM	05.06.09
Revisions	Drawn	Checked	Date	

INFORMATION
tp bennett architects
 architecture
 design
 planning
 tp bennett LLP, One America Street, London SE1 0NE
 t 020 7208 2000 f 020 7208 2020 www.tpbennett.co.uk

Project
MPS Safer Neighbourhoods
 179 Westend Lane, London
 NW6 2LH (2 Wards) [CAM-G-RL-2]

Drawing
Site Plan & Site Photographs

Drawn	Checked	Date	Scale @ A1	CAD Files
AW	RM	JUN 09	AS NOTED	A9704 D 051 100
Project	Series	Ext	Drawing No.	Rev
A9704	D 051	100	11	