

ADJACENT HOUSE 105

ADJACENT HOUSE 109

EXISTING DRAINAGE ---
 PROPOSED DRAINAGE -.-.-

drawing status: **PLANNING APPLICATION**

revision:	description:	date:
PP.01	issued for planning	14.07.09


PLANNING APPLICATION


the mews, 2a crofton ave, dun laoghaire
 t • 01 214 5414
 f • 01 2214 5415
 e • info@studiomarchitects.ie



project: GLOUCESTER AVENUE, PRIMROSE HILL
 drawing: PROPOSED GARDEN FLOOR PLAN
 date: 16.02.09 drawn by: Iledermann check: p. mangan
 scale: 1:50 drwg no.: 0904-201 rev. no.: PP.01
 © Copyright: This drawing or design may not be reproduced without permission.

Proposed Garden Floor
 Scale 1:50

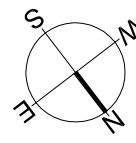

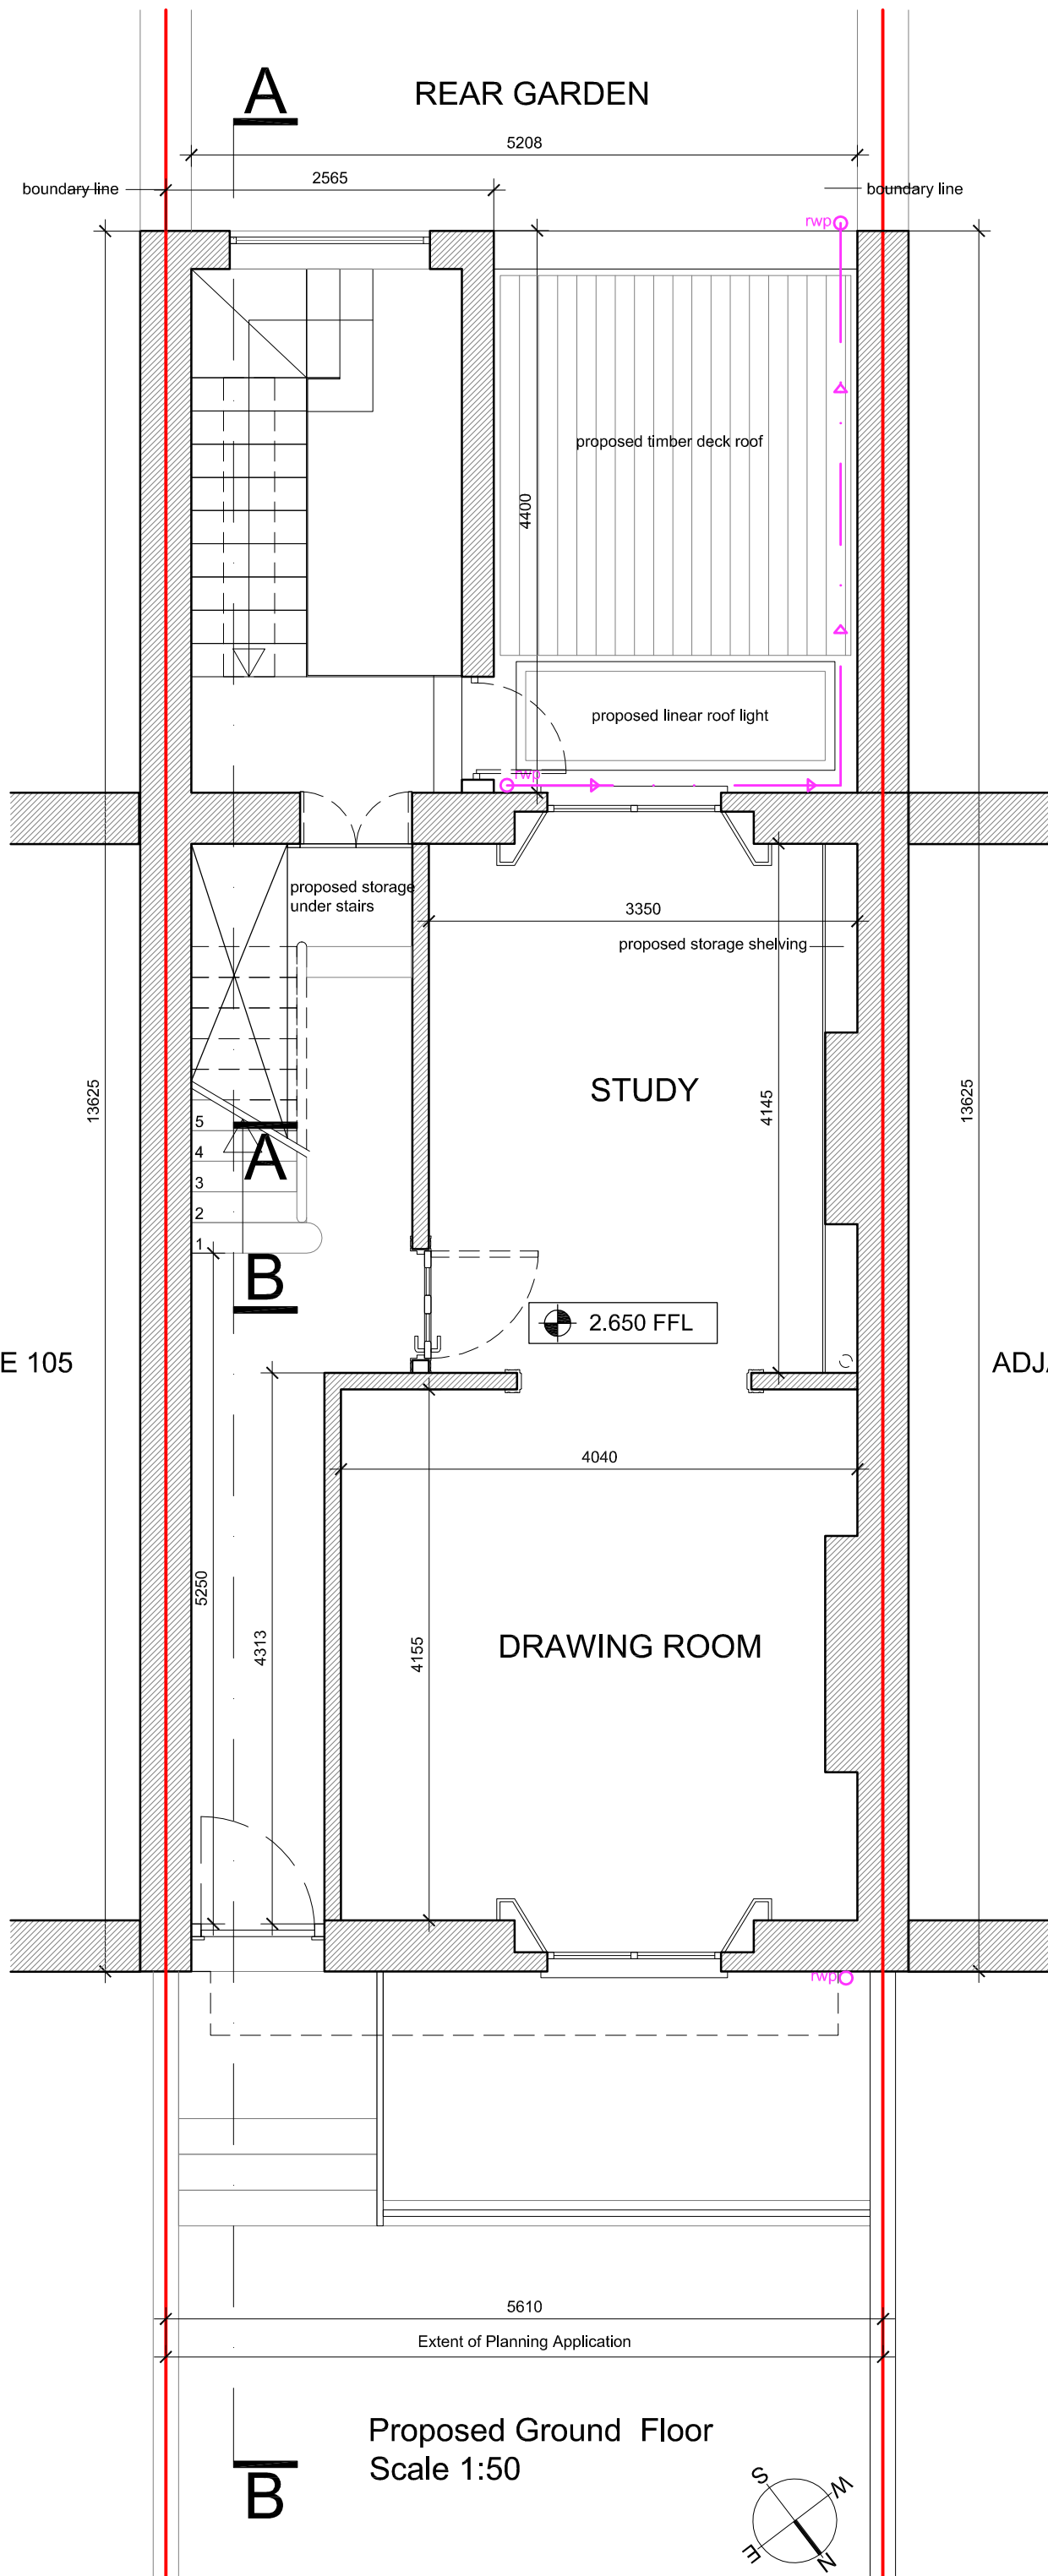

ADJACENT HOUSE 105

ADJACENT HOUSE 109

drawing status: **PLANNING APPLICATION**

revision:	description:	date:
PP.01	issued for planning	14.07.09

PLANNING APPLICATION

the mews, 2a crofton ave, dun laoghaire
 t • 01 214 5414
 f • 01 2214 5415
 e • info@studiomarchitects.ie





project: GLOUCESTER AVENUE, PRIMROSE HILL
 drawing: PROPOSED GROUND FLOOR PLAN

date: 16.02.09 drawn by: Iledermann check: p. mangan
 scale: 1:50 drwg no.: 0904-202 rev. no.: PP.01

© Copyright: This drawing or design may not be reproduced without permission.

B
 Proposed Ground Floor
 Scale 1:50

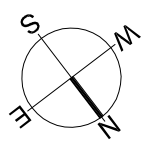

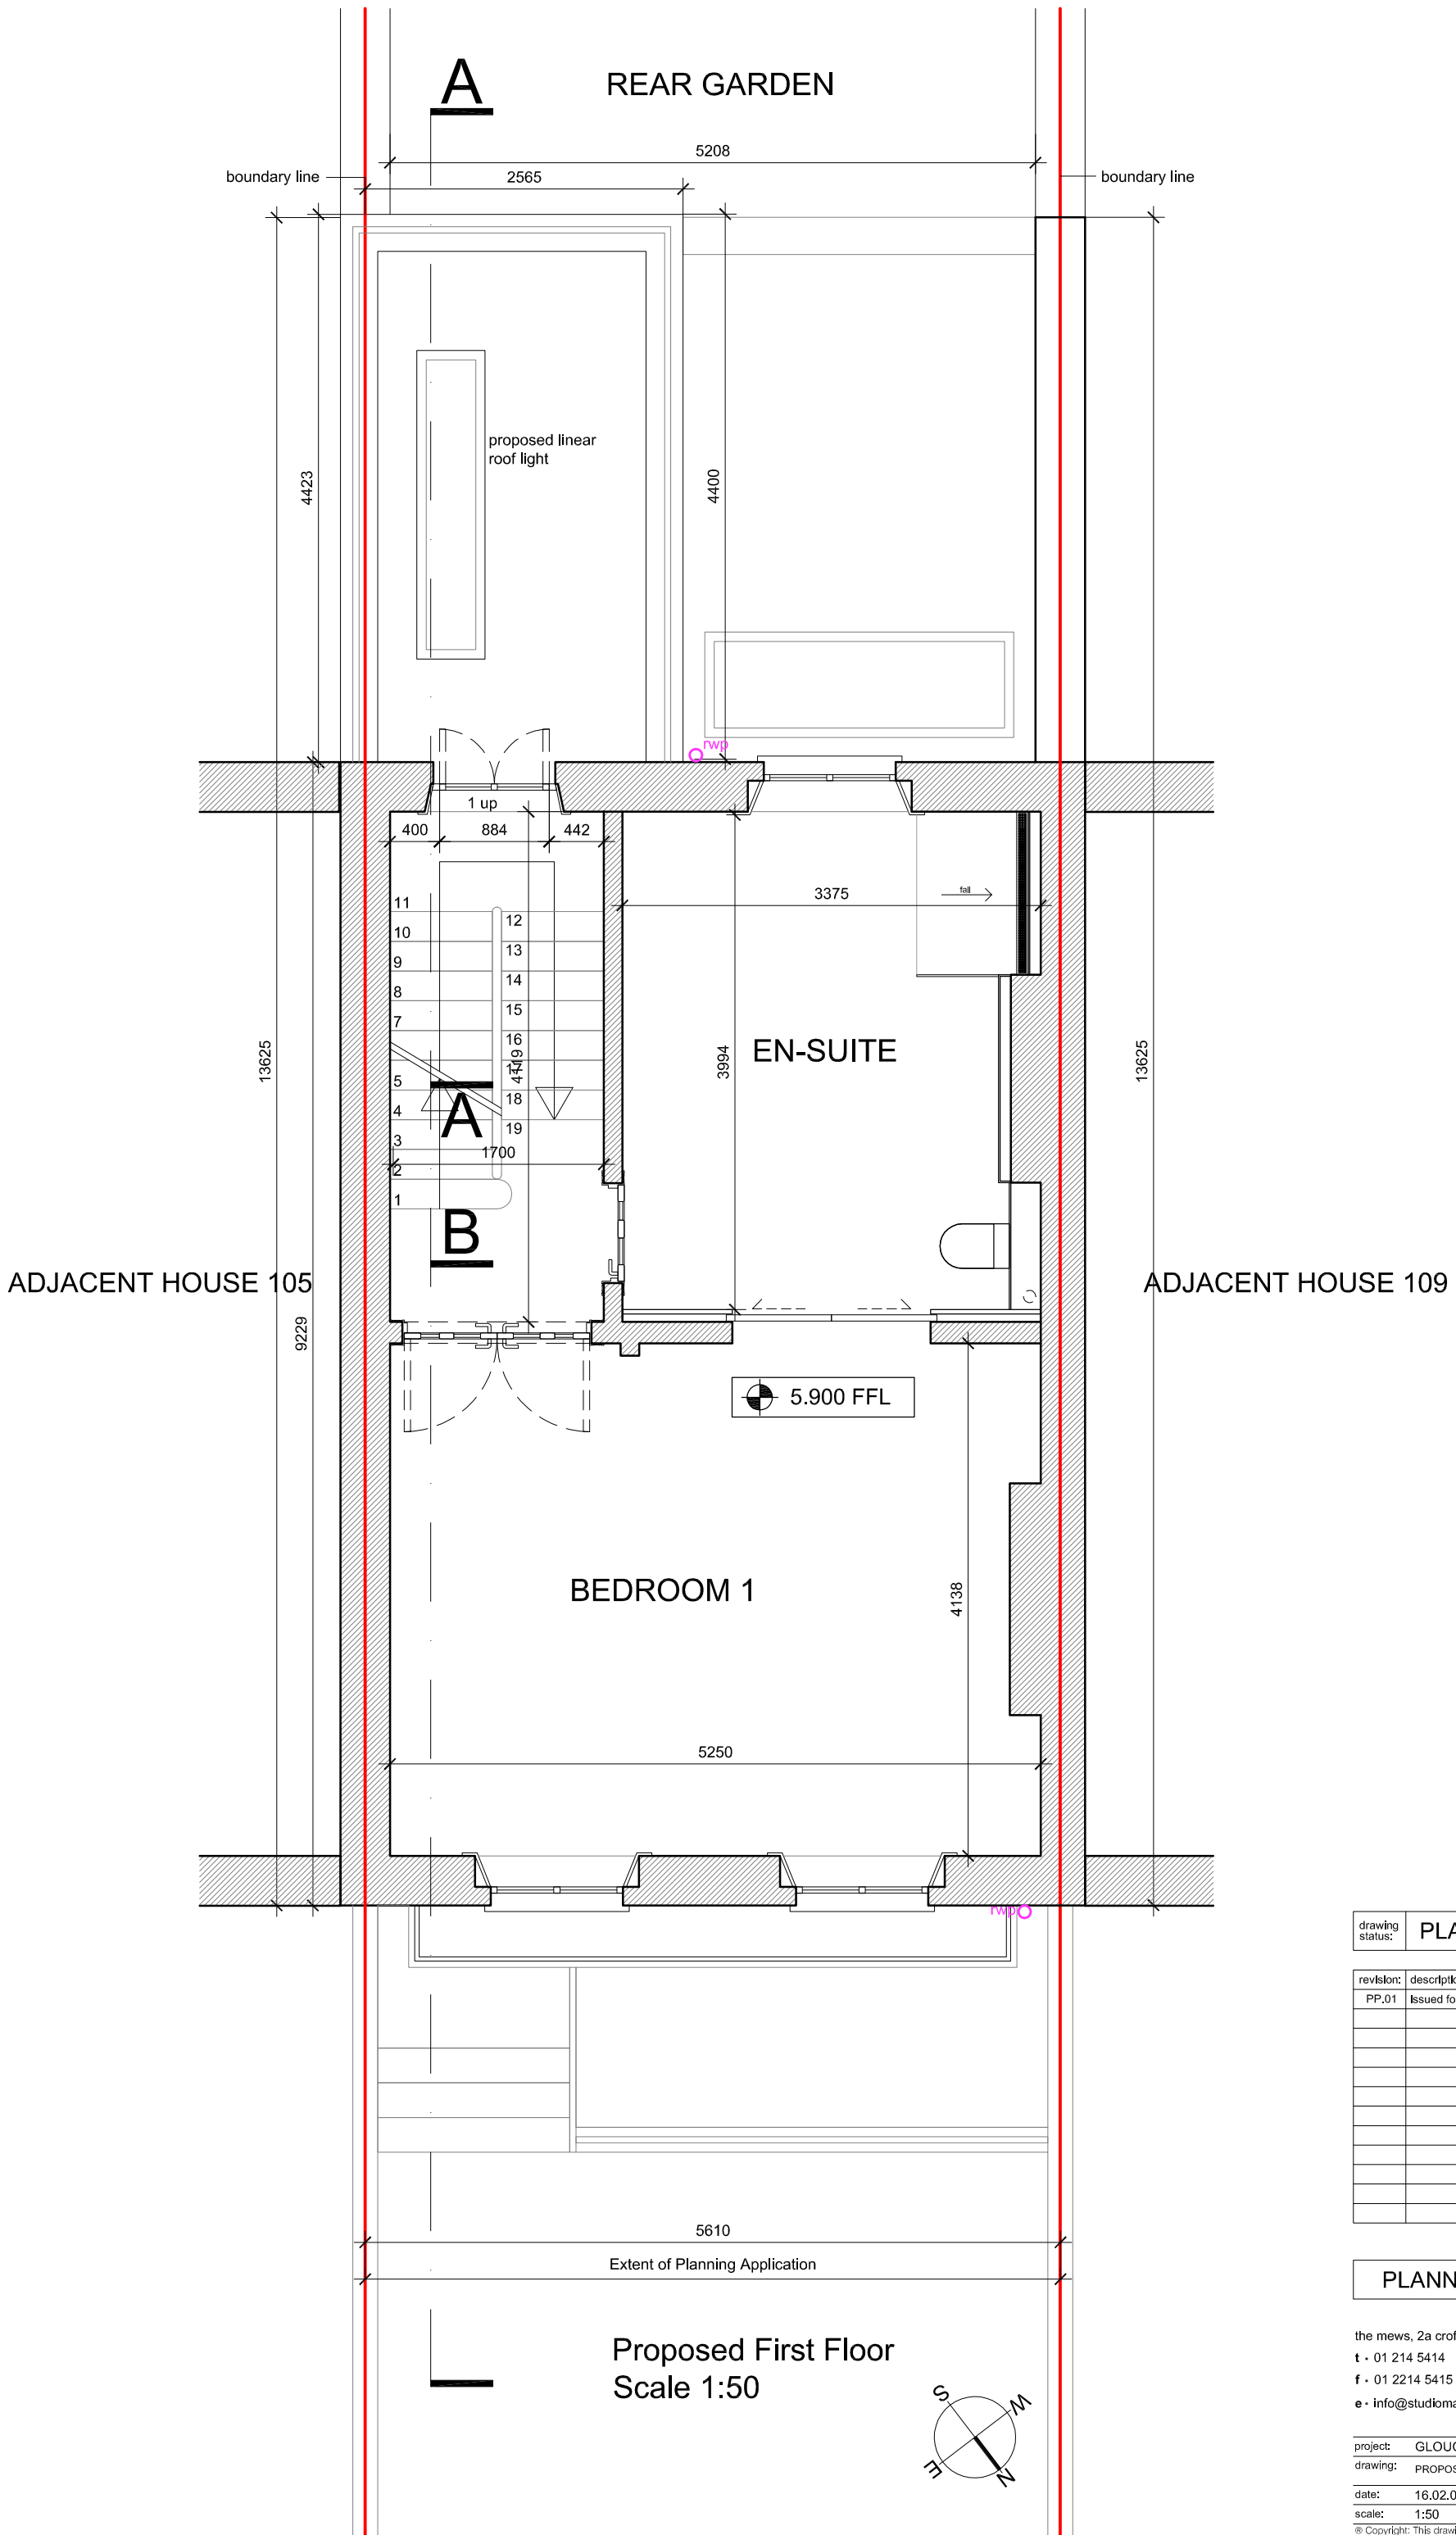

drawing status: **PLANNING APPLICATION**

revision:	description:	date:
PP.01	Issued for planning	14.07.09

PLANNING APPLICATION

the mews, 2a crofton ave, dun laoghaire
 t • 01 214 5414
 f • 01 2214 5415
 e • info@studiomarchitects.ie





project: GLOUCESTER AVENUE, PRIMROSE HILL
 drawing: PROPOSED FIRST FLOOR PLAN

date:	16.02.09	drawn by: lledermann	check: p. mangan
scale:	1:50	drwg no.: 0904-203	rev. no.: PP.01

© Copyright: This drawing or design may not be reproduced without permission.


Proposed First Floor
 Scale 1:50

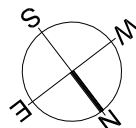

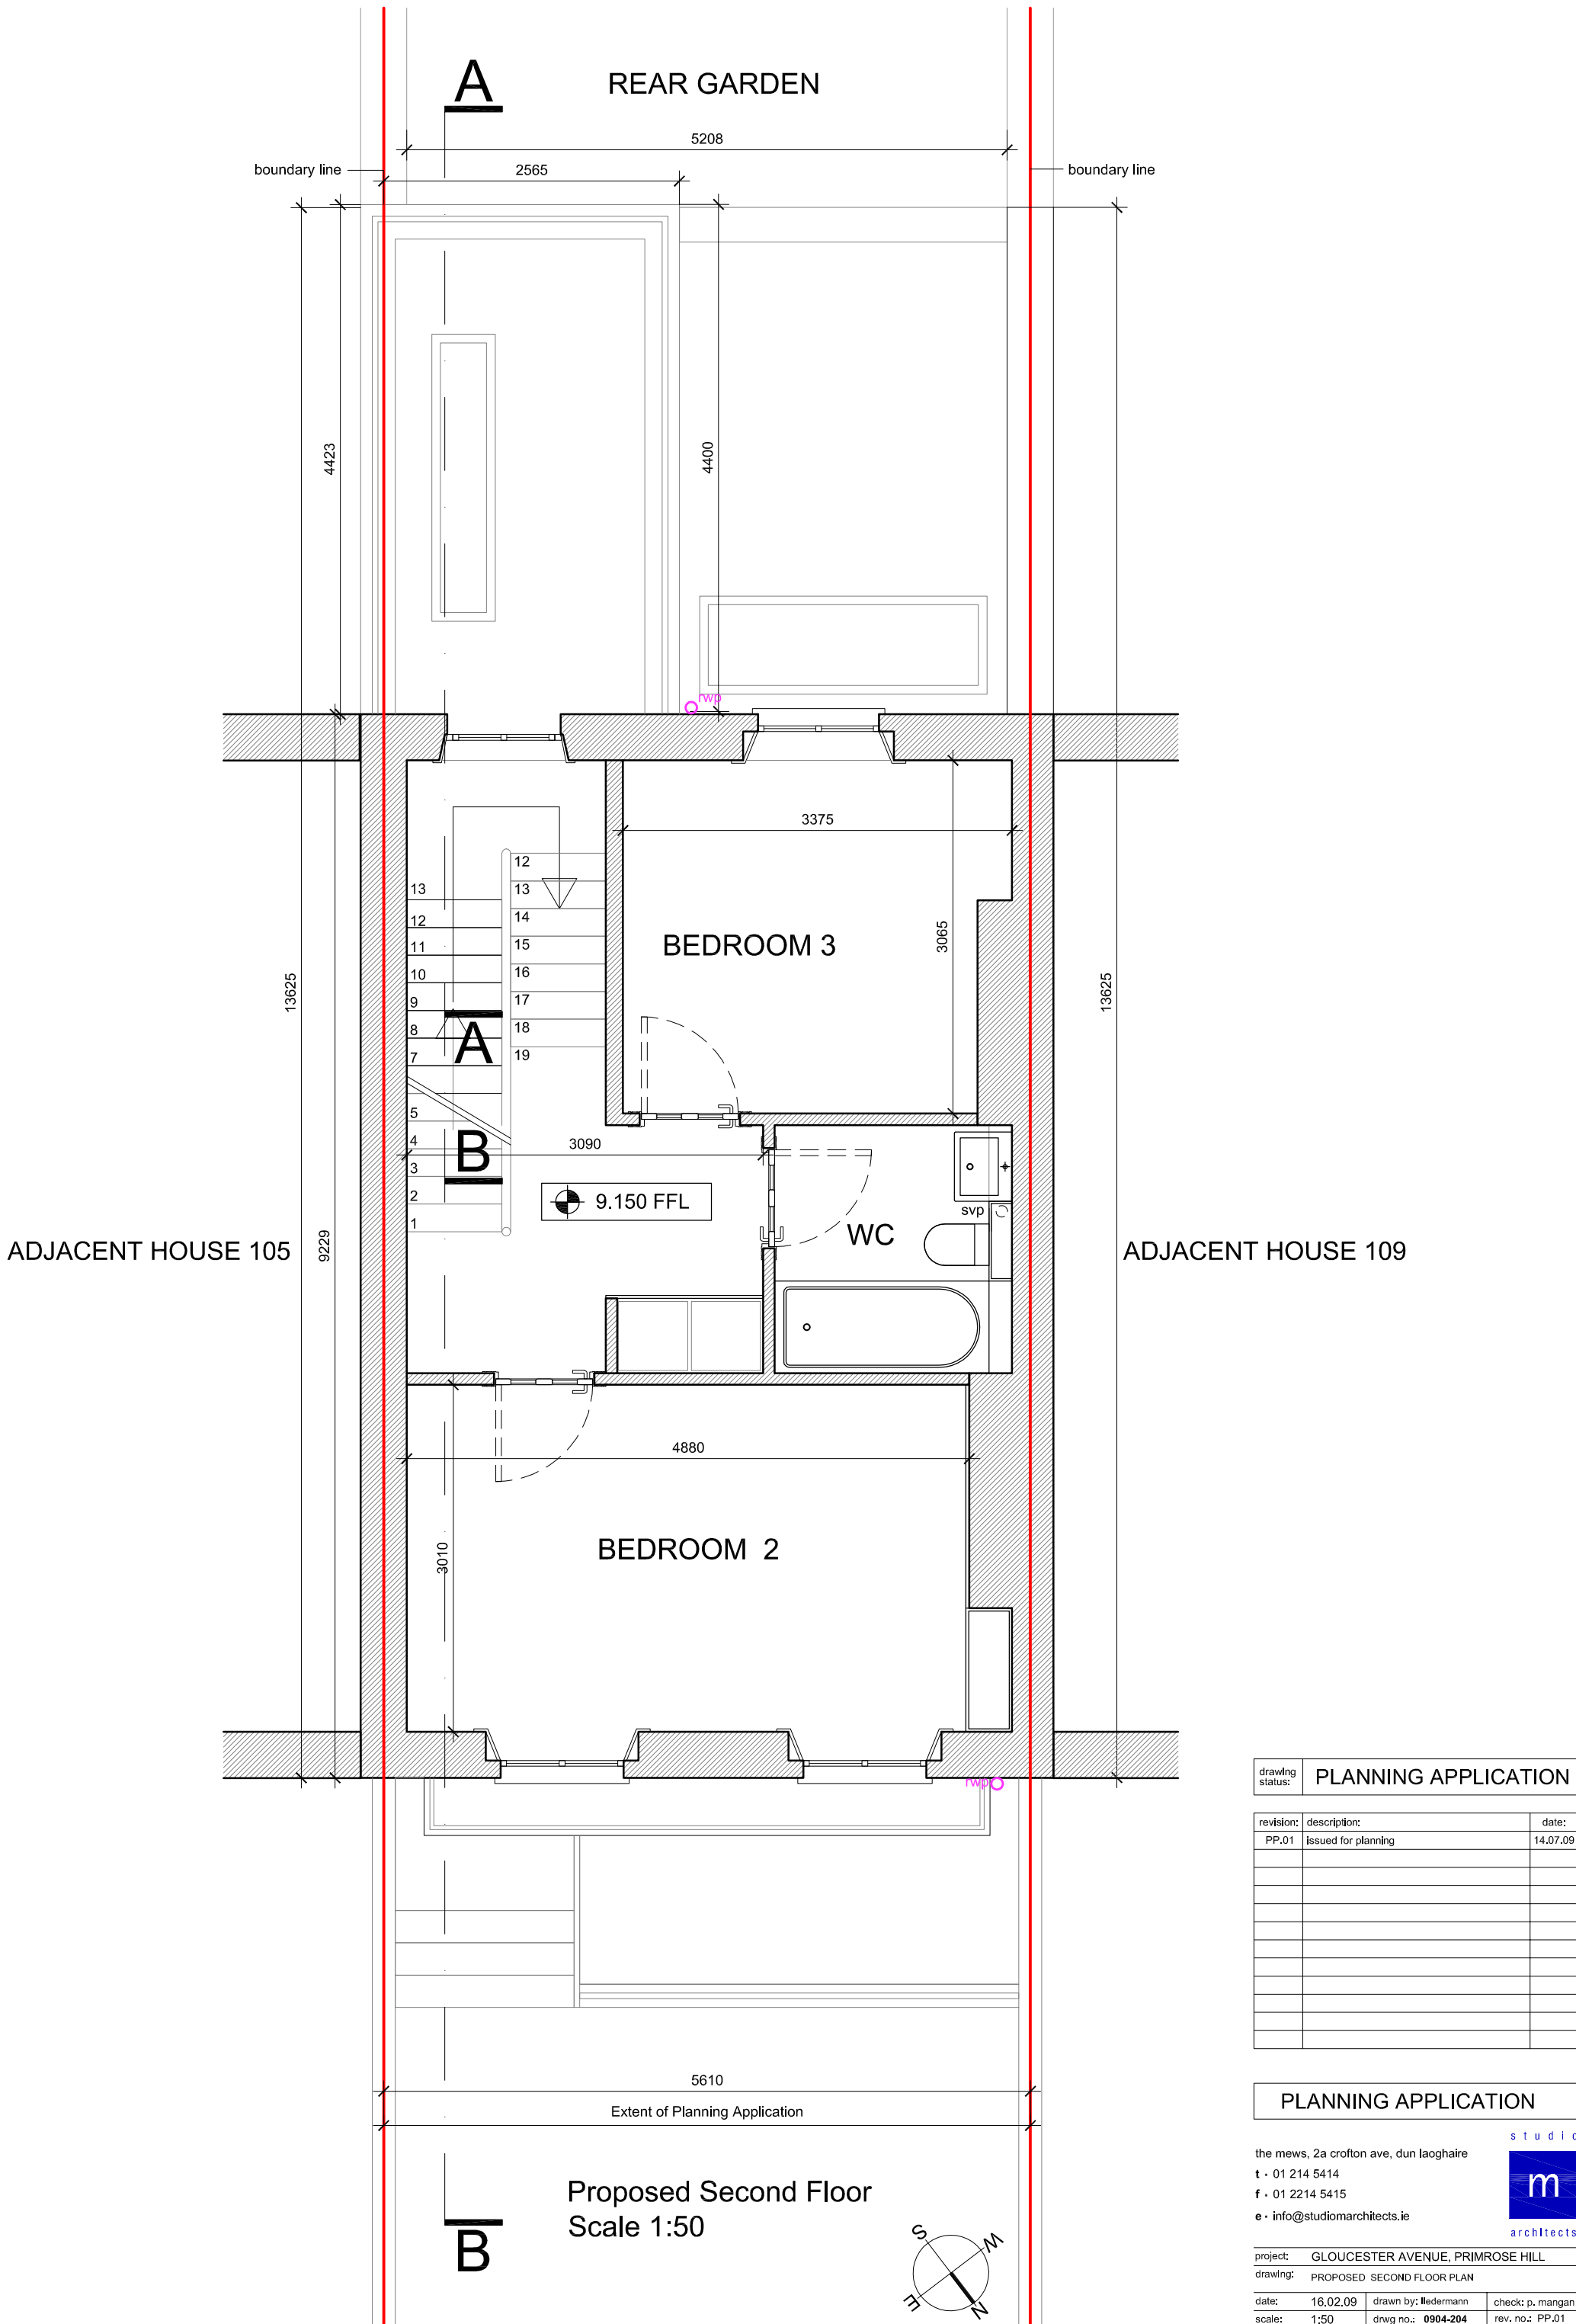

B

Proposed Second Floor
Scale 1:50

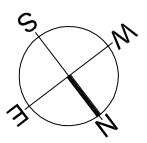

drawing status: **PLANNING APPLICATION**

revision:	description:	date:
PP.01	issued for planning	14.07.09

PLANNING APPLICATION


the mews, 2a crofton ave, dun laoghaire
 t • 01 214 5414
 f • 01 2214 5415
 e • info@studiomarchitects.ie



project: GLOUCESTER AVENUE, PRIMROSE HILL
 drawing: PROPOSED SECOND FLOOR PLAN

date: 16.02.09 drawn by: Iledermann check: p. mangan
 scale: 1:50 drwg no.: 0904-204 rev. no.: PP.01

© Copyright: This drawing or design may not be reproduced without permission.

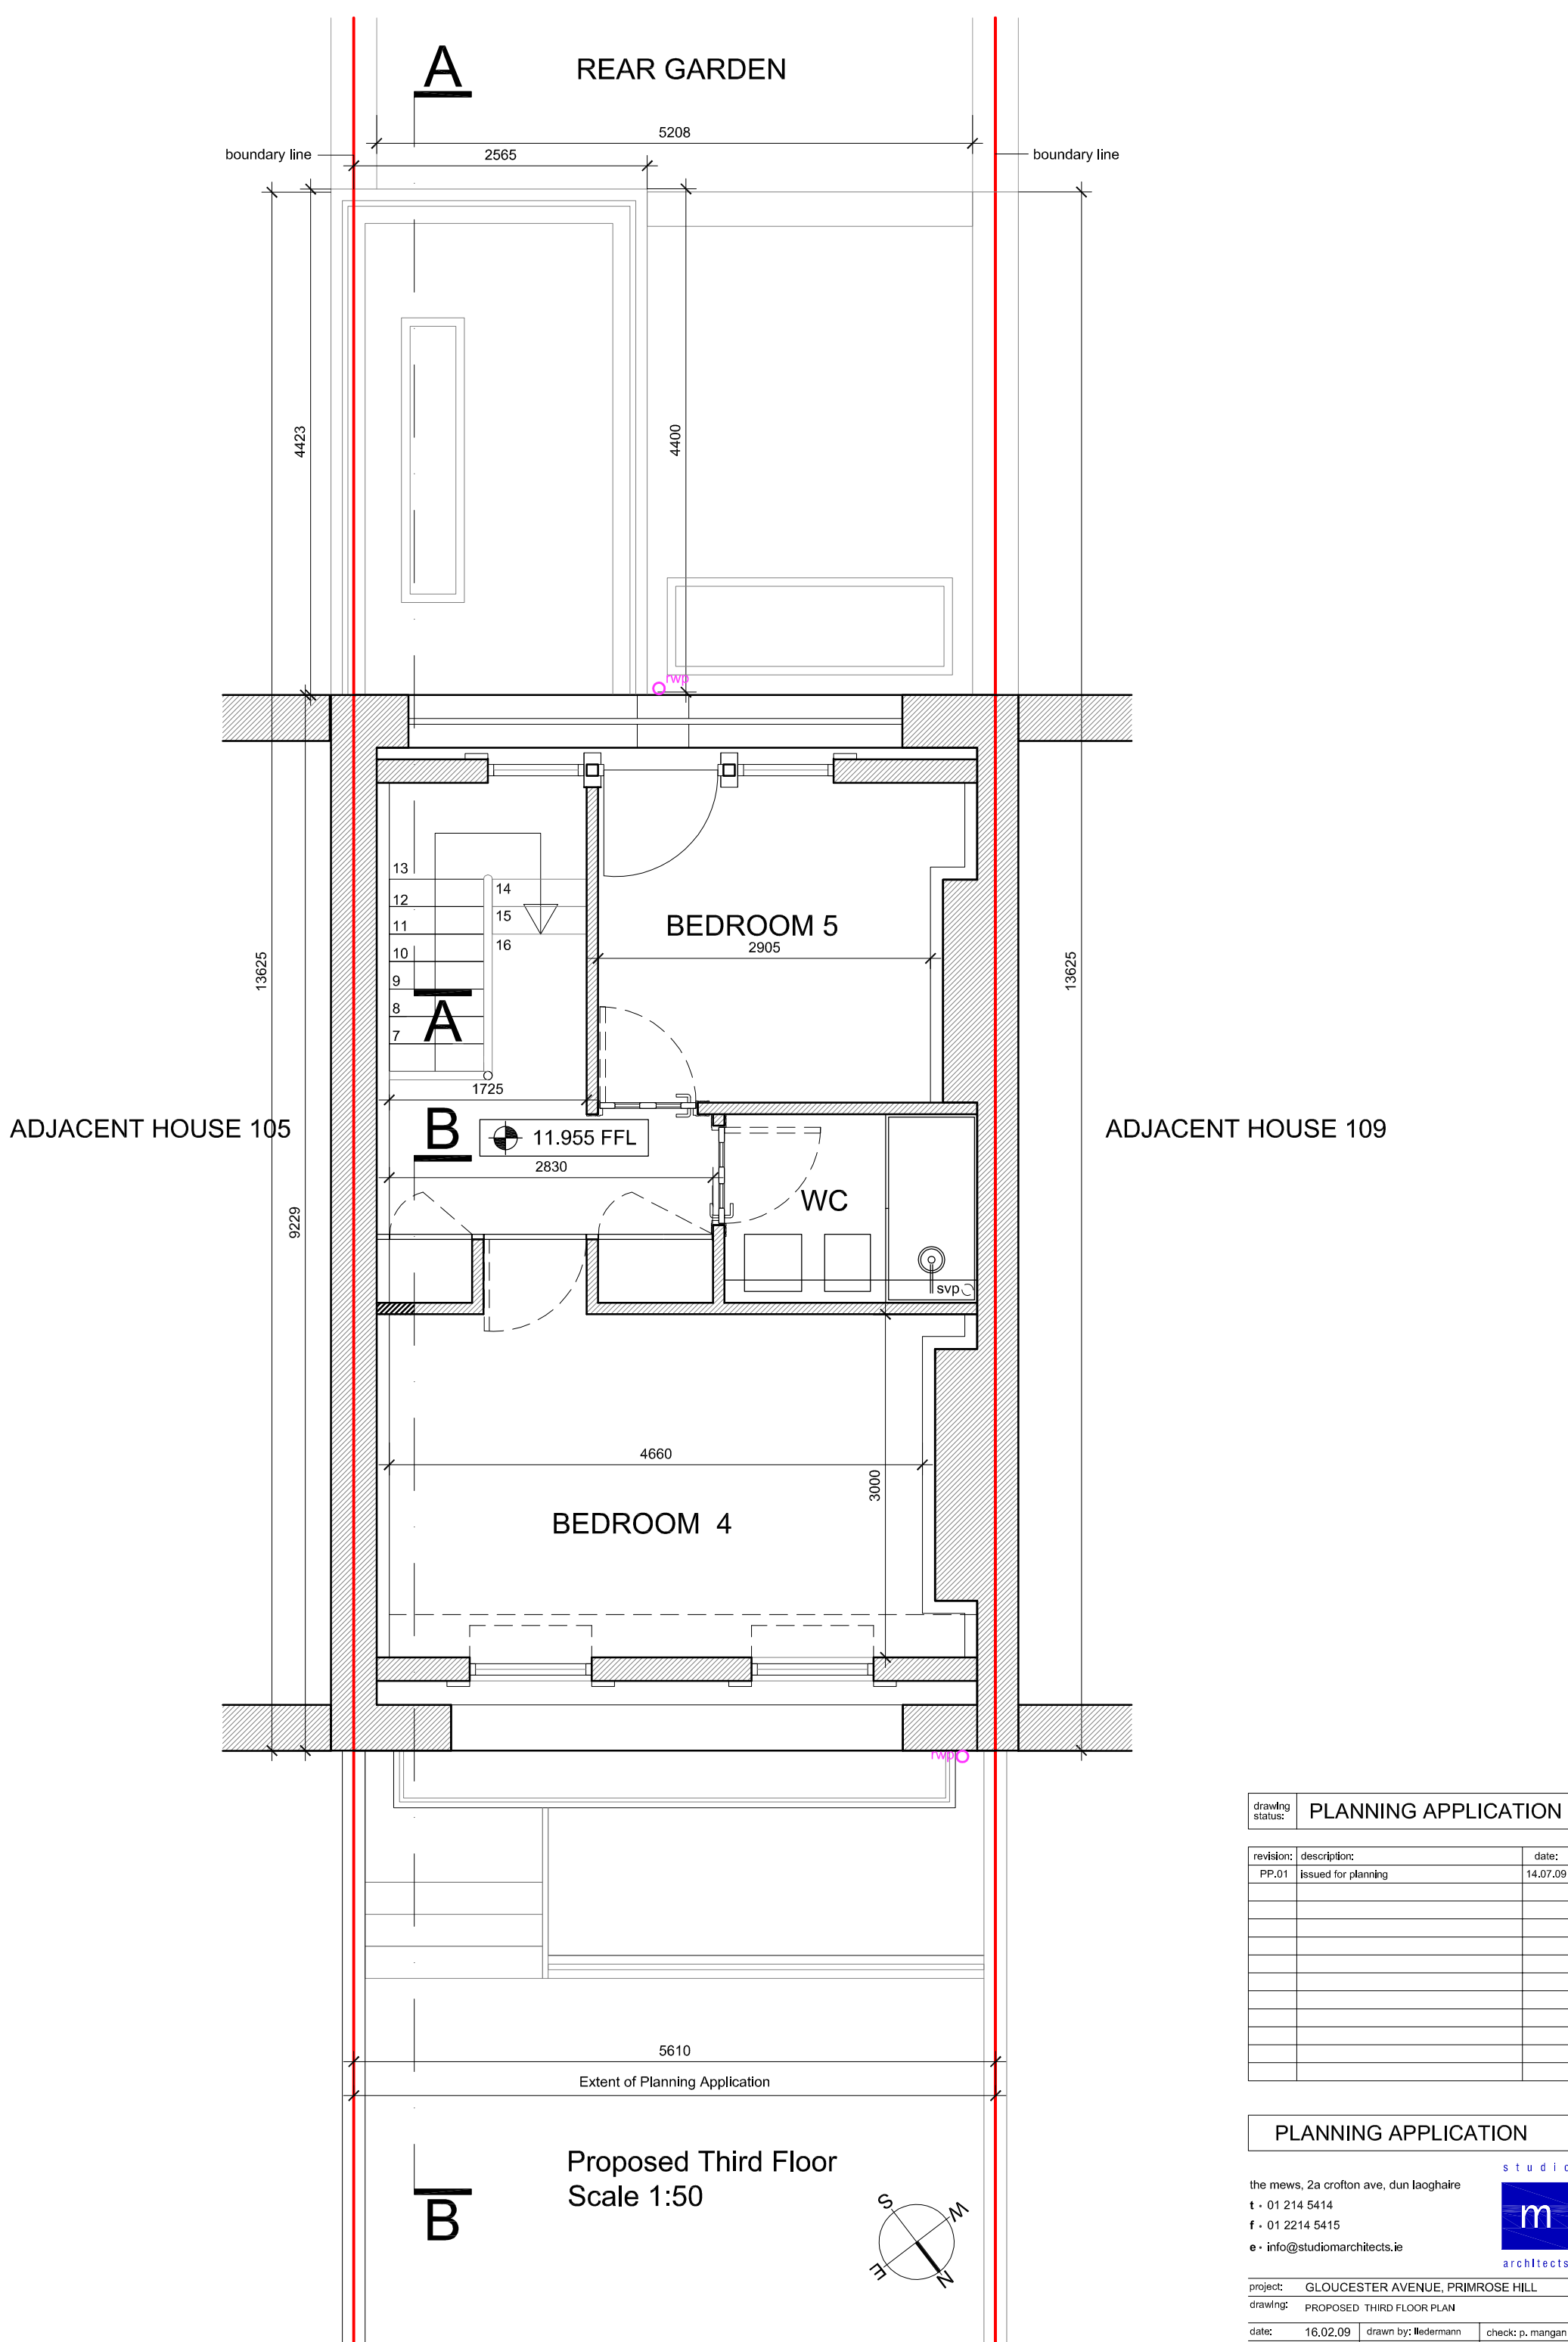

drawing status: **PLANNING APPLICATION**

revision:	description:	date:
PP.01	issued for planning	14.07.09


PLANNING APPLICATION

the mews, 2a crofton ave, dun laoghaire
 t • 01 214 5414
 f • 01 2214 5415
 e • info@studiomarchitects.ie



project:	GLOUCESTER AVENUE, PRIMROSE HILL	
drawing:	PROPOSED THIRD FLOOR PLAN	
date:	16.02.09	drawn by: Iledermann
scale:	1:50	check: p. mangan
	dwg no.: 0904-205	rev. no.: PP.01

© Copyright: This drawing or design may not be reproduced without permission.

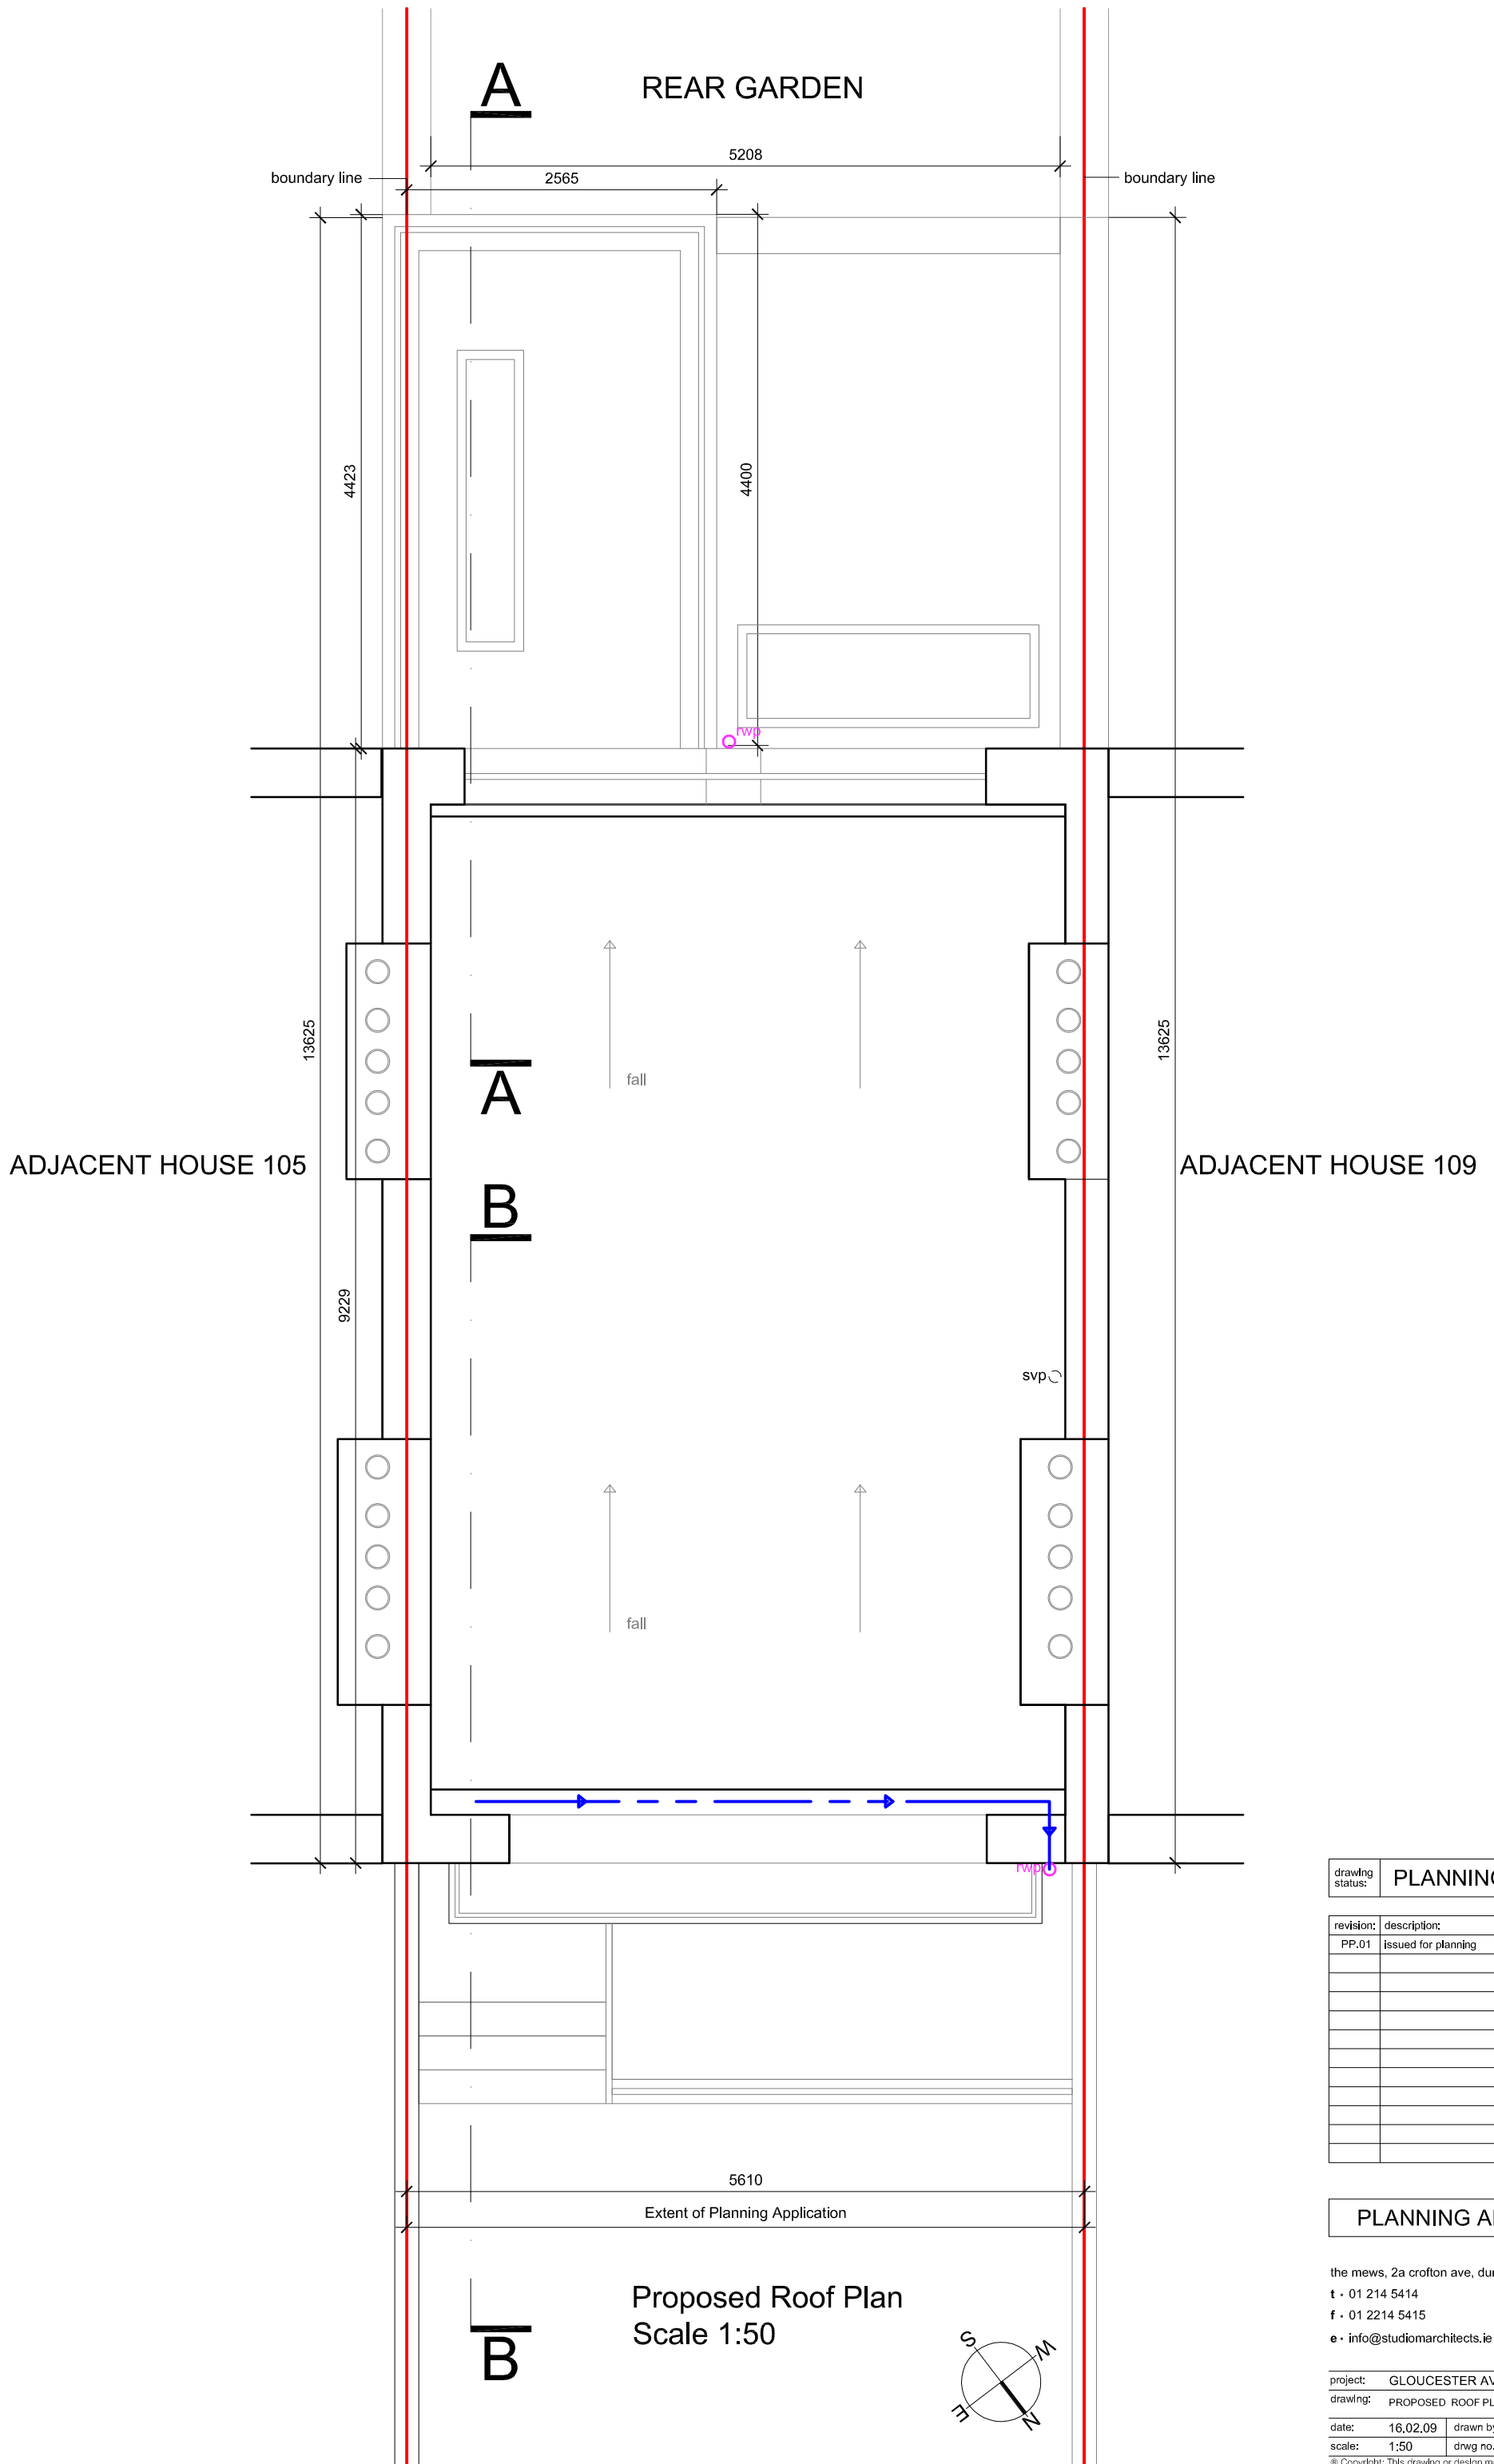

drawing status: **PLANNING APPLICATION**

revision:	description:	date:
PP.01	issued for planning	14.07.09

PLANNING APPLICATION

the mews, 2a crofton ave, dun laoghaire
 t • 01 214 5414
 f • 01 2214 5415
 e • info@studiomarchitects.ie





project: GLOUCESTER AVENUE, PRIMROSE HILL
 drawing: PROPOSED ROOF PLAN

date:	16.02.09	drawn by: Iledermann	check: p. mangan
scale:	1:50	dwg no.: 0904-206	rev. no.: PP.01

© Copyright: This drawing or design may not be reproduced without permission.

B
Proposed Roof Plan
Scale 1:50

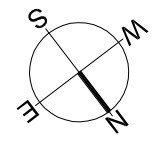

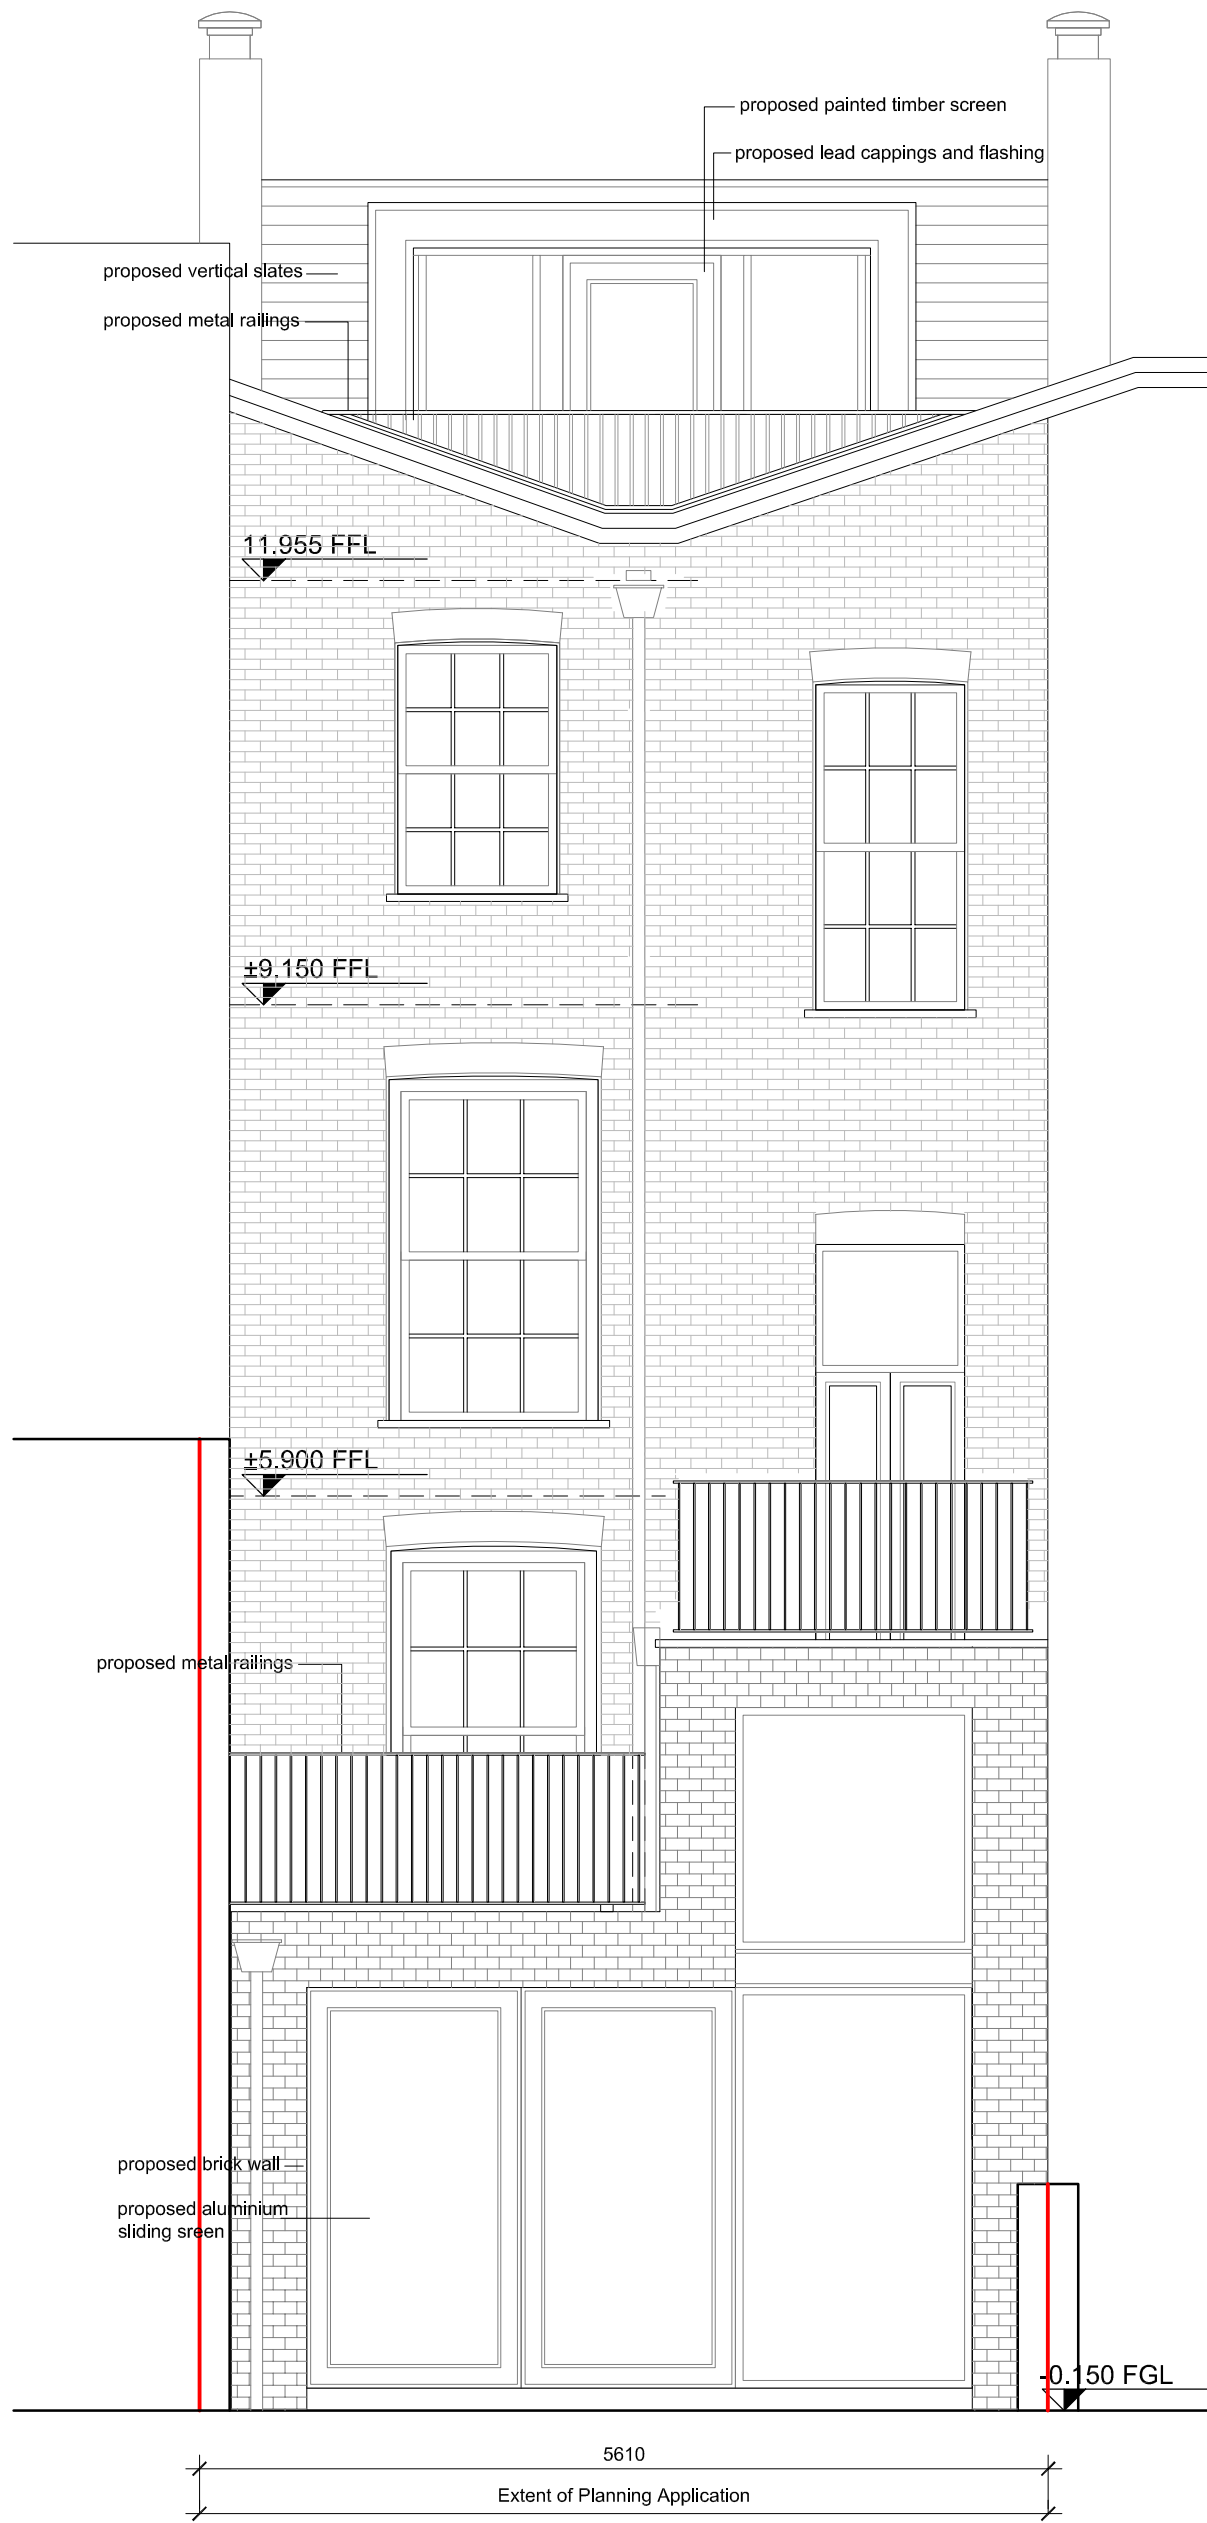

Proposed South West Elevation
Scale 1:50

drawing status:	PLANNING APPLICATION	
revision:	description:	date:
PP.01	issued for planning	14.07.09


PLANNING APPLICATION

the mews, 2a crofton ave, dun laoghaire
 t • 01 214 5414
 f • 01 2214 5415
 e • info@studiomarchitects.ie

studio
 architects

project:	GLOUCESTER AVENUE, PRIMROSE HILL	
drawing:	PROPOSED SOUTH WEST ELEVATION	
date:	16.02.09	drawn by: Iledermann
scale:	1:50	check: p. mangan

© Copyright: This drawing or design may not be reproduced without permission.

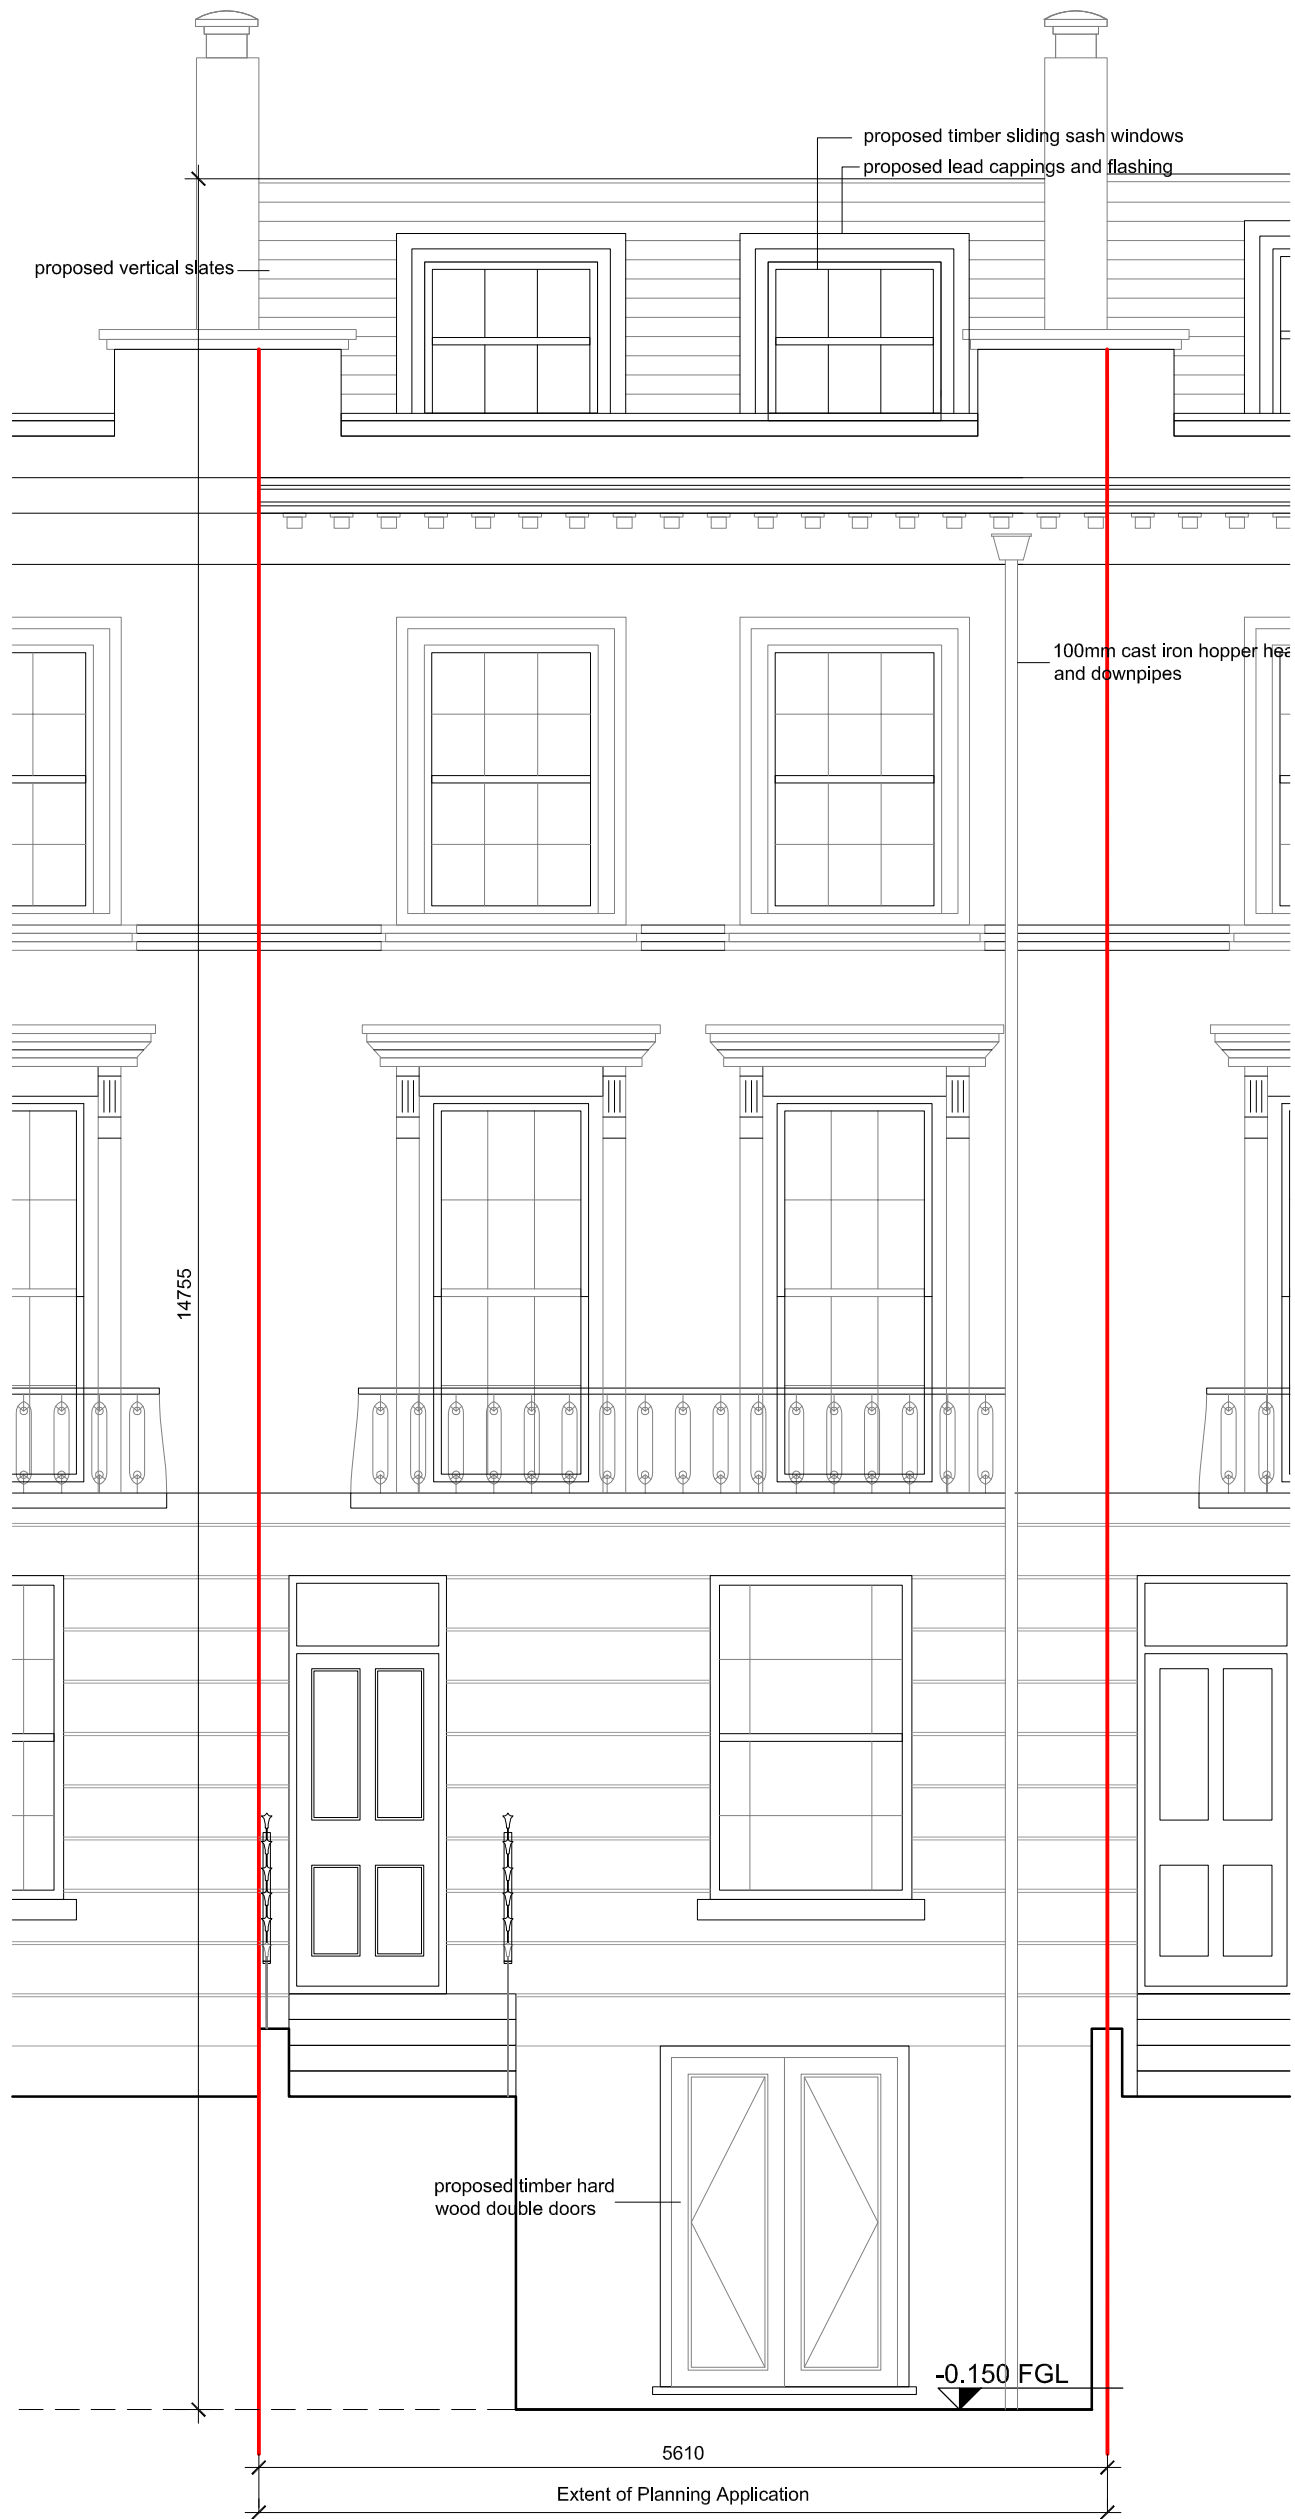

Proposed North East Elevation
Scale 1:50

drawing status: **PLANNING APPLICATION**

revision:	description:	date:
PP.01	issued for planning	14.07.09


PLANNING APPLICATION

the mews, 2a crofton ave, dun laoghaire
 t • 01 214 5414
 f • 01 2214 5415
 e • info@studiomarchitects.ie



project:	GLOUCESTER AVENUE, PRIMROSE HILL	
drawing:	PROPOSED NORTH EAST ELEVATION	
date:	16.02.09	drawn by: Iledermann
scale:	1:50	check: p. mangan
		rev. no.: PP.01

© Copyright: This drawing or design may not be reproduced without permission.

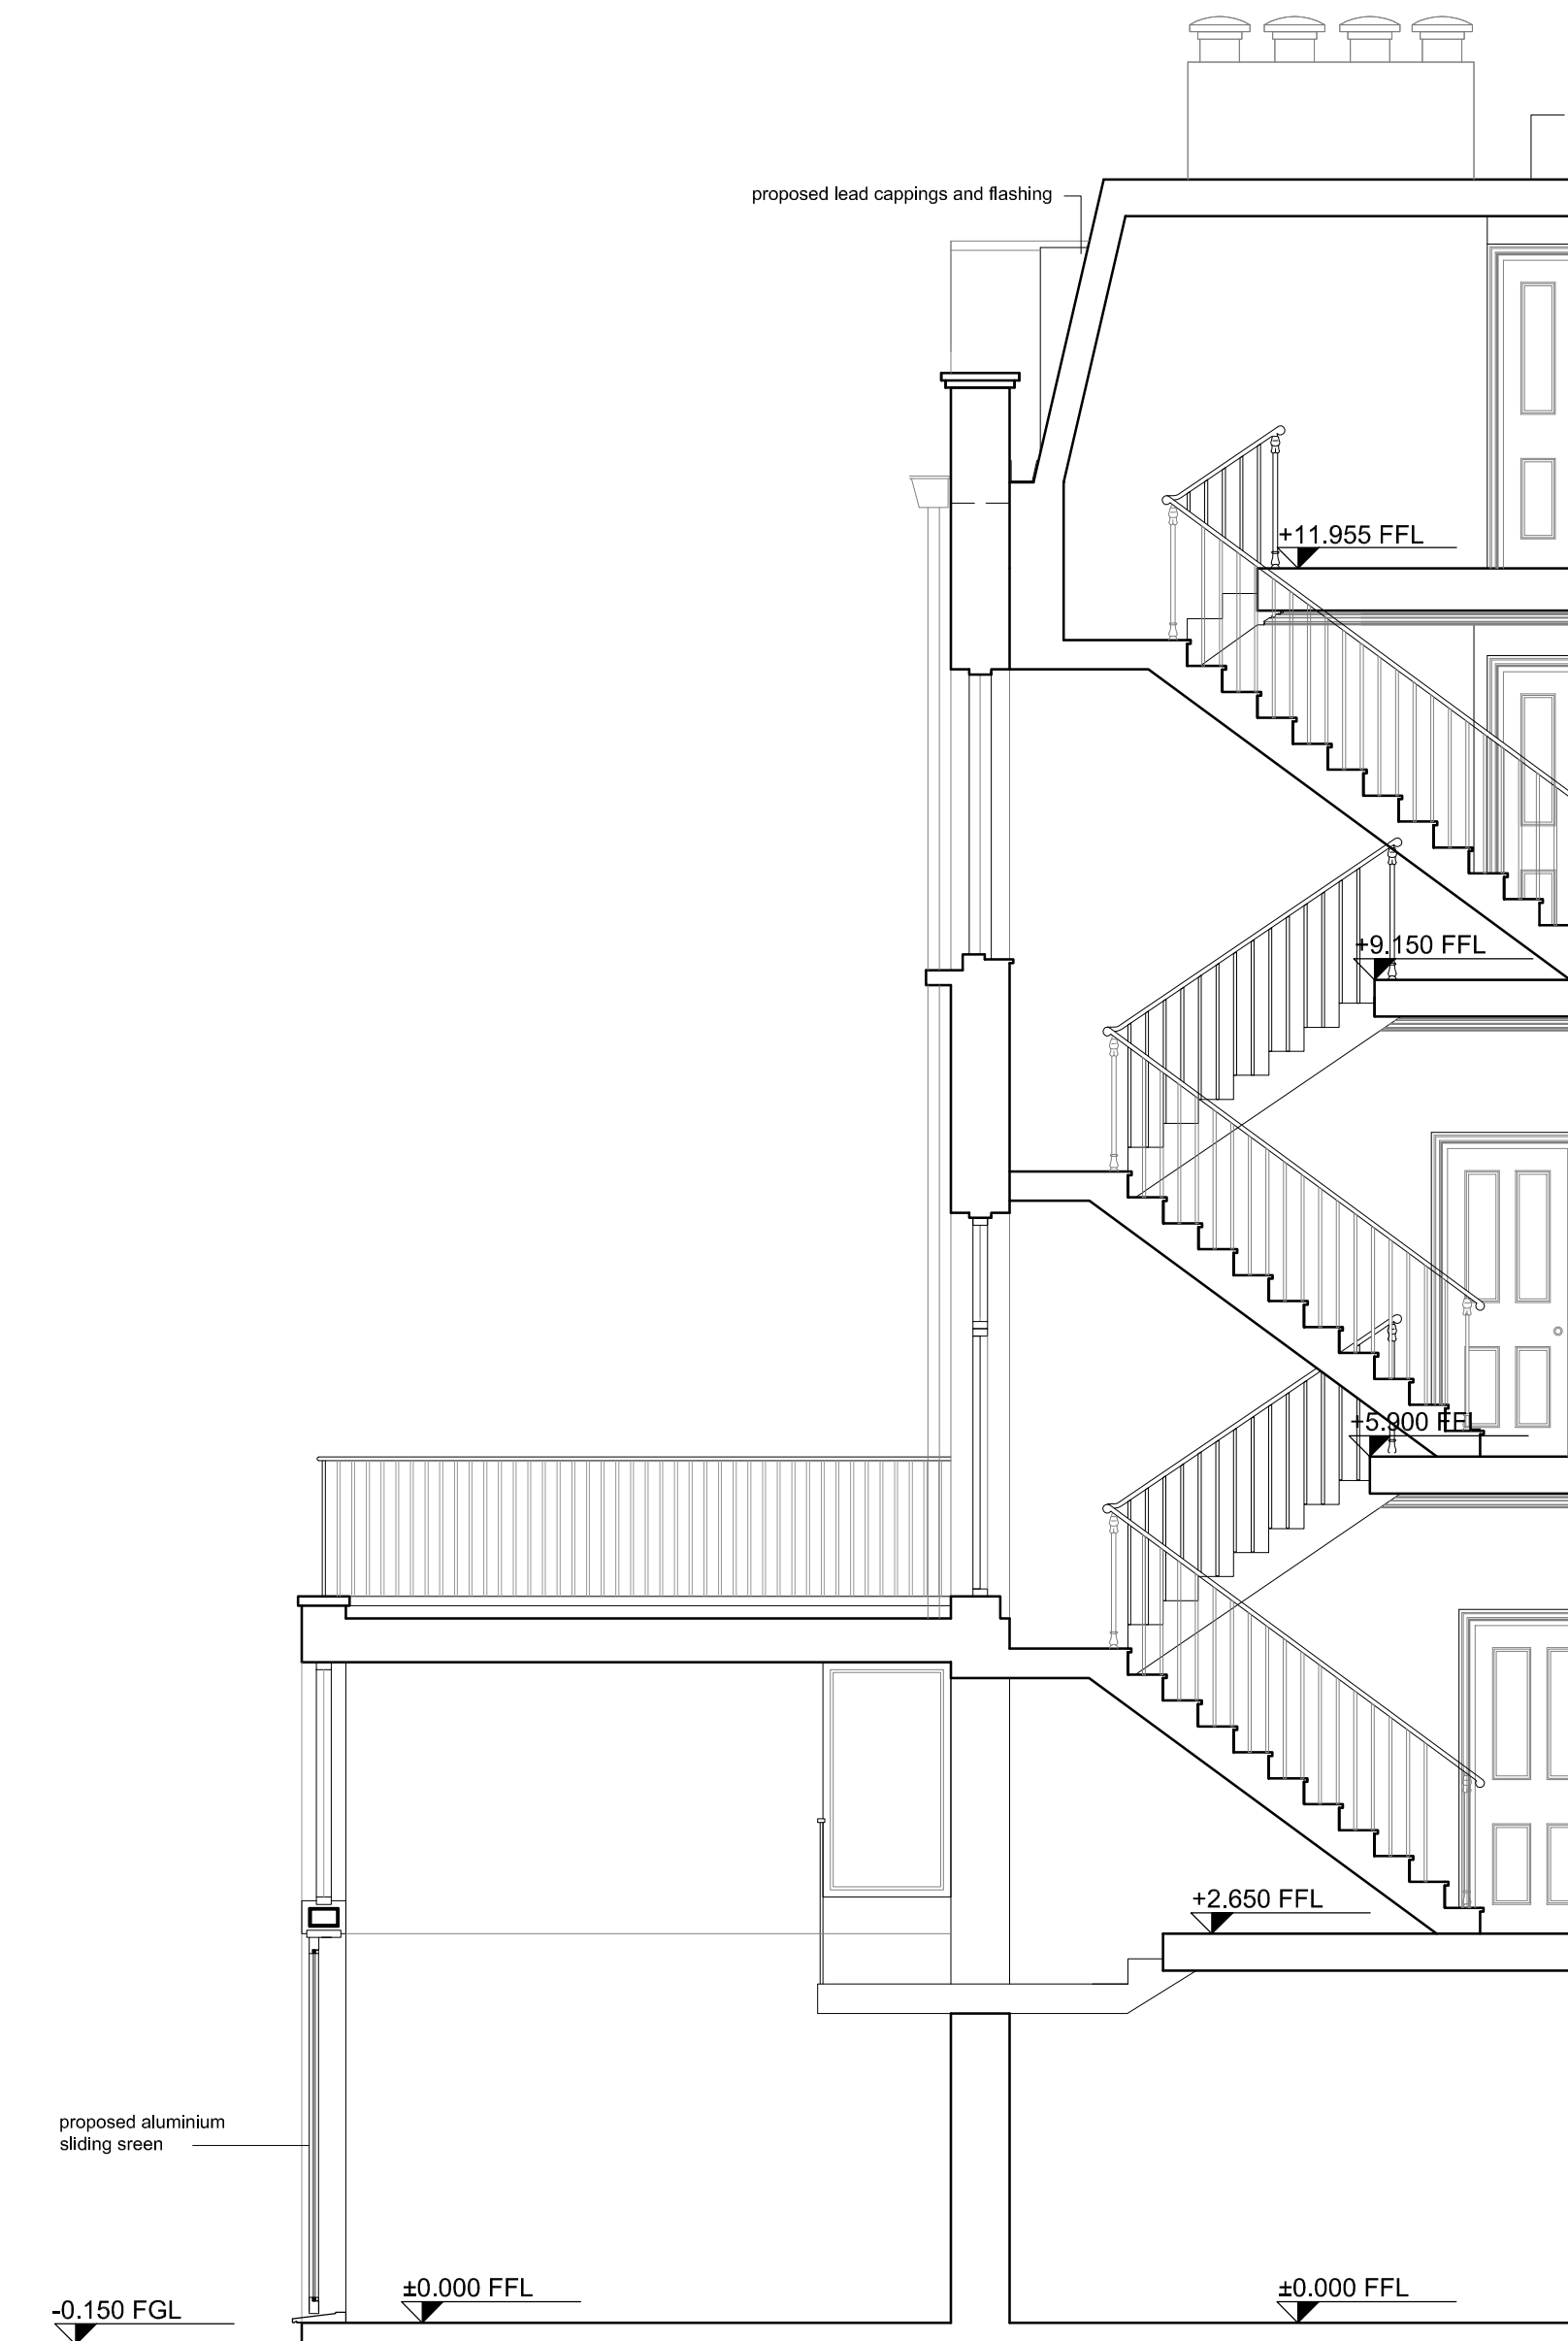

Proposed Section B-B
Scale 1:50

drawing status: **PLANNING APPLICATION**

revision:	description:	date:
PP.01	issued for planning	14.07.09

PLANNING APPLICATION


the mews, 2a crofton ave, dun laoghaire
 t • 01 214 5414
 f • 01 2214 5415
 e • info@studiomarchitects.ie



project: GLOUCESTER AVENUE, PRIMROSE HILL
 drawing: PROPOSED SECTION A-A

date: 16.02.09 drawn by: Iledermann check: p. mangan
 scale: 1:50 drwg no.: 0904-209 rev. no.: PP.01

© Copyright: This drawing or design may not be reproduced without permission.

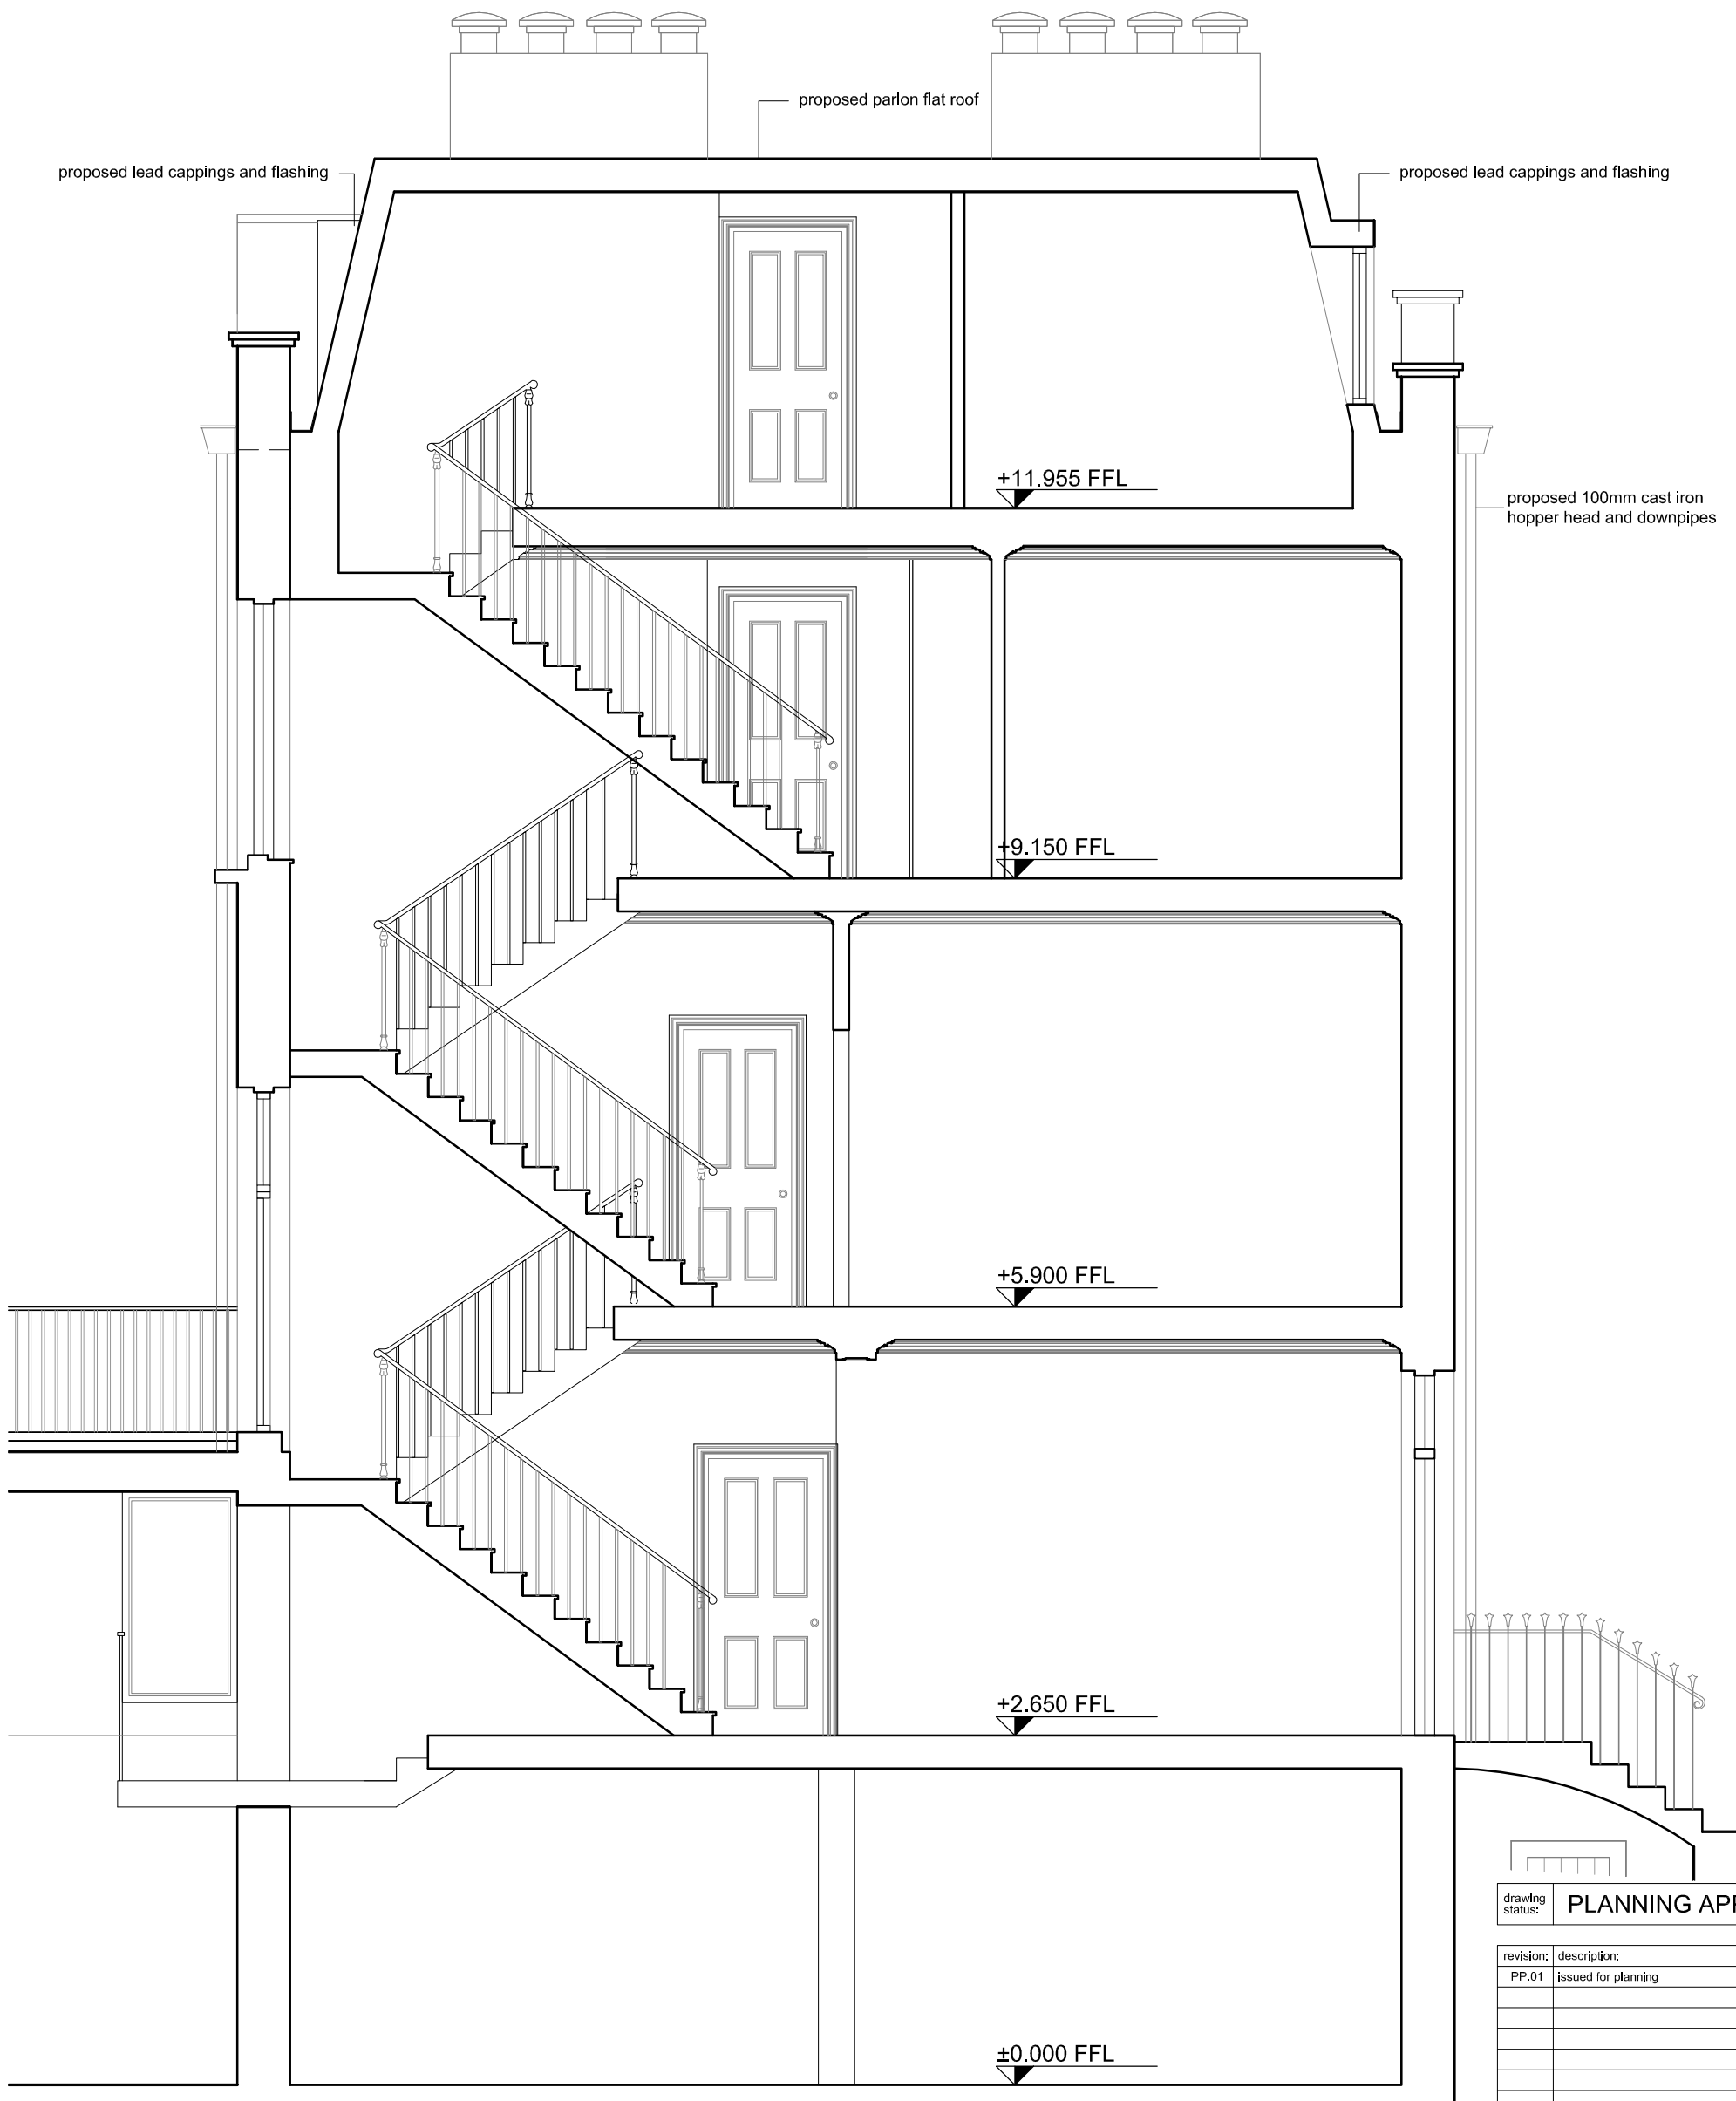

drawing status: **PLANNING APPLICATION**

revision:	description:	date:
PP.01	issued for planning	14.07.09

PLANNING APPLICATION

the mews, 2a crofton ave, dun laoghaire
 t • 01 214 5414
 f • 01 2214 5415
 e • info@studiomarchitects.ie



project: GLOUCESTER AVENUE, PRIMROSE HILL
 drawing: PROPOSED SECTION A-A

date: 16.02.09 drawn by: Iledermann check: p. mangan
 scale: 1:50 drwg no.: 0904-210 rev. no.: PP.01

© Copyright: This drawing or design may not be reproduced without permission.