



20 JUL 2009

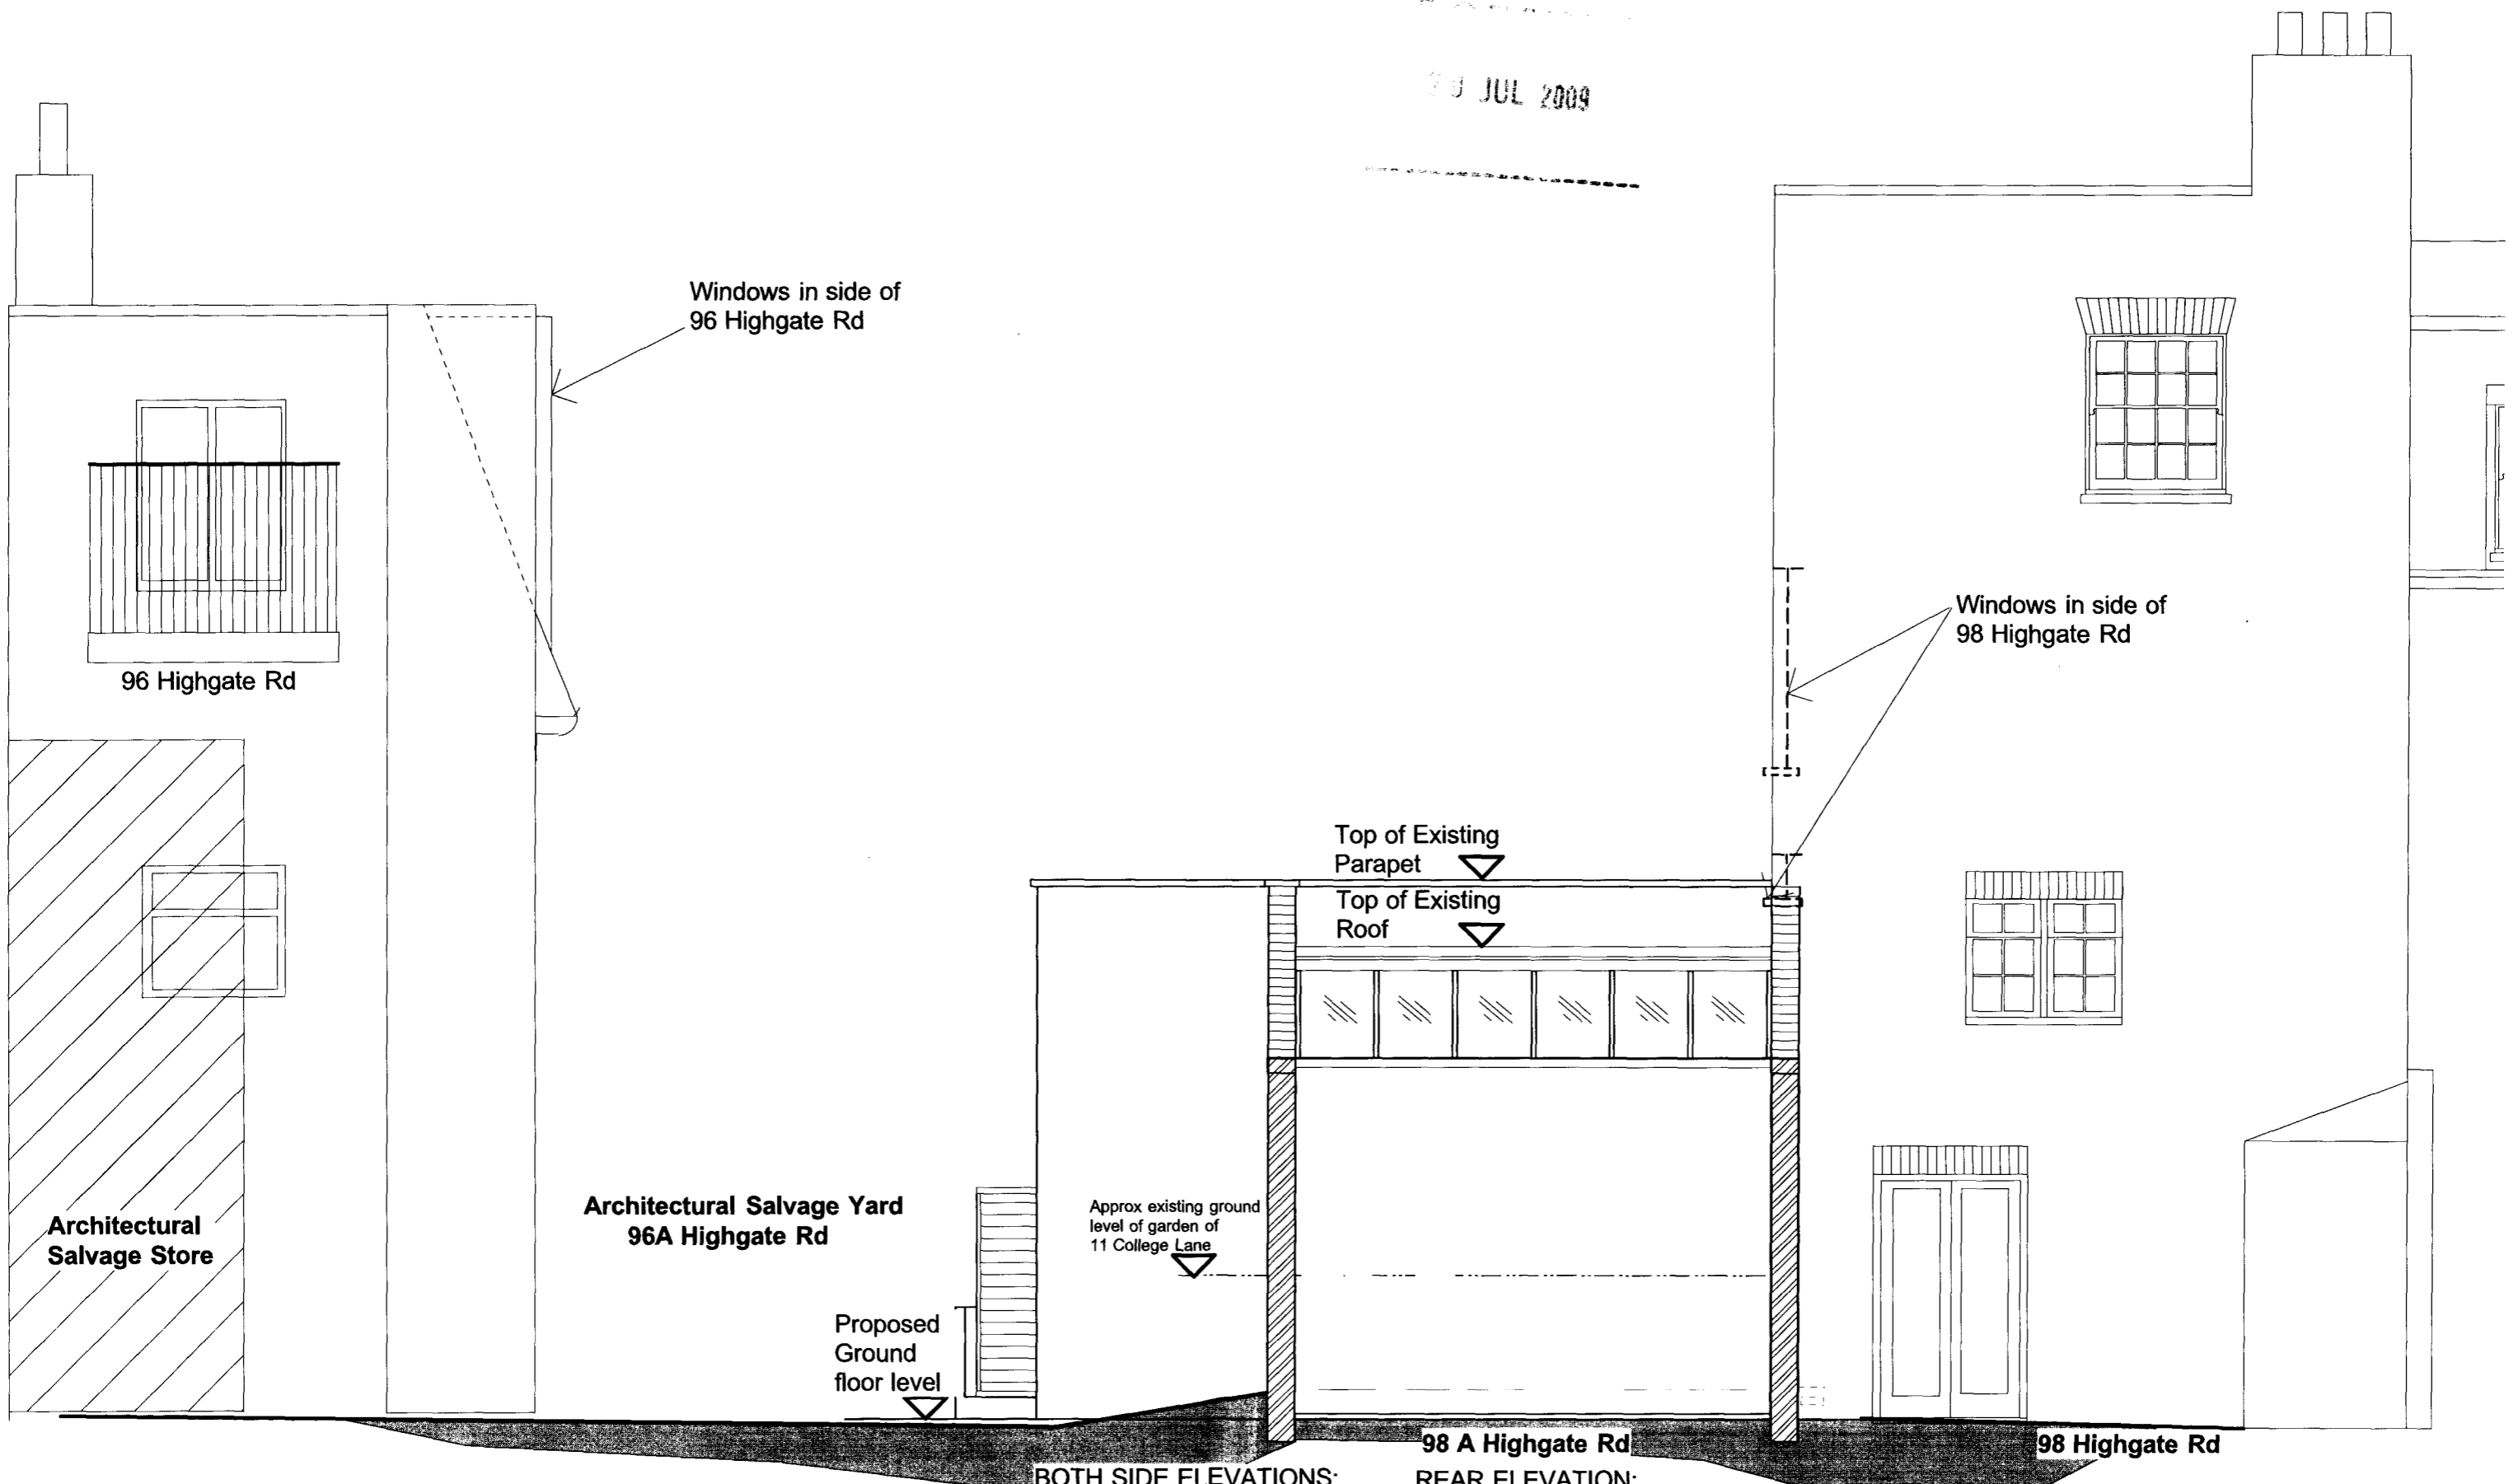

PROPOSED REAR ELEVATION 1:50 @ A3

BOTH SIDE ELEVATIONS:
 London Stock brick and pointing to match existing with concrete copings

REAR ELEVATION:
 White painted sand and cement render

Client R. O'LEARY	 PATRICK MINNS ARCHITECTS 31 Oval Road London NW1 7EA T/F 020 7485 8877 Patminns@msn.com	Drawing Existing Rear Elevation	Revision P: Planning Feb 2009 P1: Rear Elevation shown in full Apr 2009	Scale 1:50 @ A3	Job No. 417	Drawing No. 49P1	1. All Dimensions and Levels to be checked on Site 2. This drawing must not be scaled 3. Refer to drawings & specification prepared by the Structural engineer and specialist subcontractors 4. Copyright reserved
Project 98A HIGHGATE RD, NW5 1PB				Date Feb 2009		Drawn By PM	