


NOTES  
 1. This drawing must not be scaled  
 2. The contractor is to check all dimensions on site

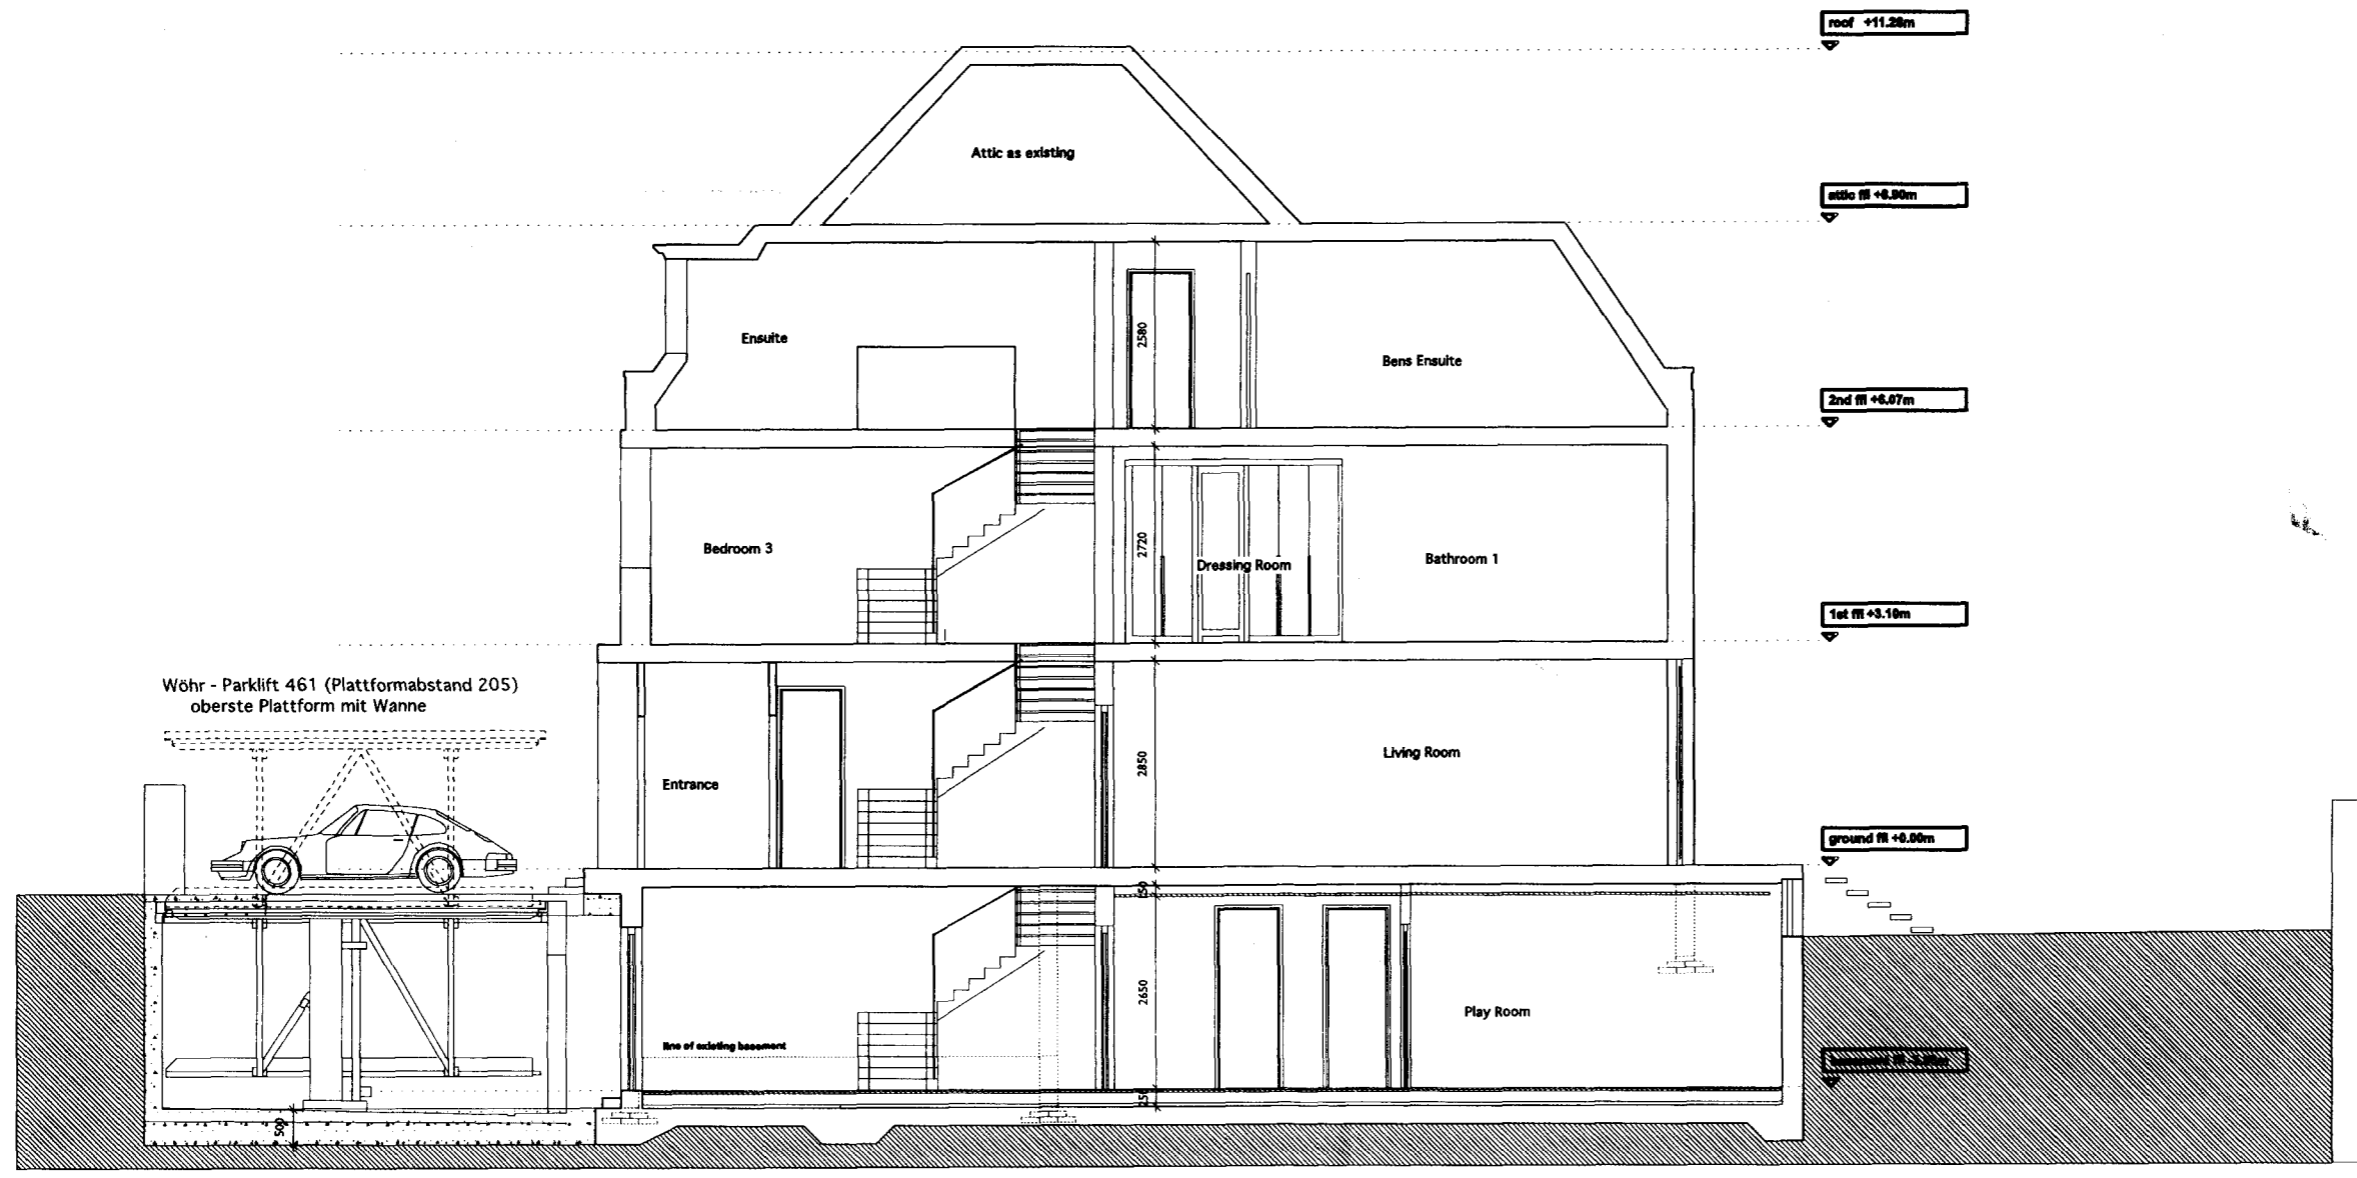


PROPOSED SECTION A-A

**PLANS APPROVED**  
 12 FEB 2009

RECEIVED  
 27 JUL 2009

A GENERAL AMENDMENTS		05-02-09
no.	revision	date
	PLANNING	
dwg status APPLICATION		
<b>Sacks Maguire Architects</b> Studio 4 2 Downshire hill London NW3 1NR Telephone 020 7431 0665 Fax 020 7431 4398		
Project 1A PRINCE ARTHUR RD. LONDON, NW3 6AX		
Title PROPOSED SECTION A-A		
Client MR AND MRS SANSON		
scale 1:50 @ A1	drawn JON	date OCT 2008
job number <b>469</b>	drawing number <b>033</b>	revision <b>A</b>

NOTES  
 1. This drawing must not be scaled  
 2. The contractor is to check all dimensions on site

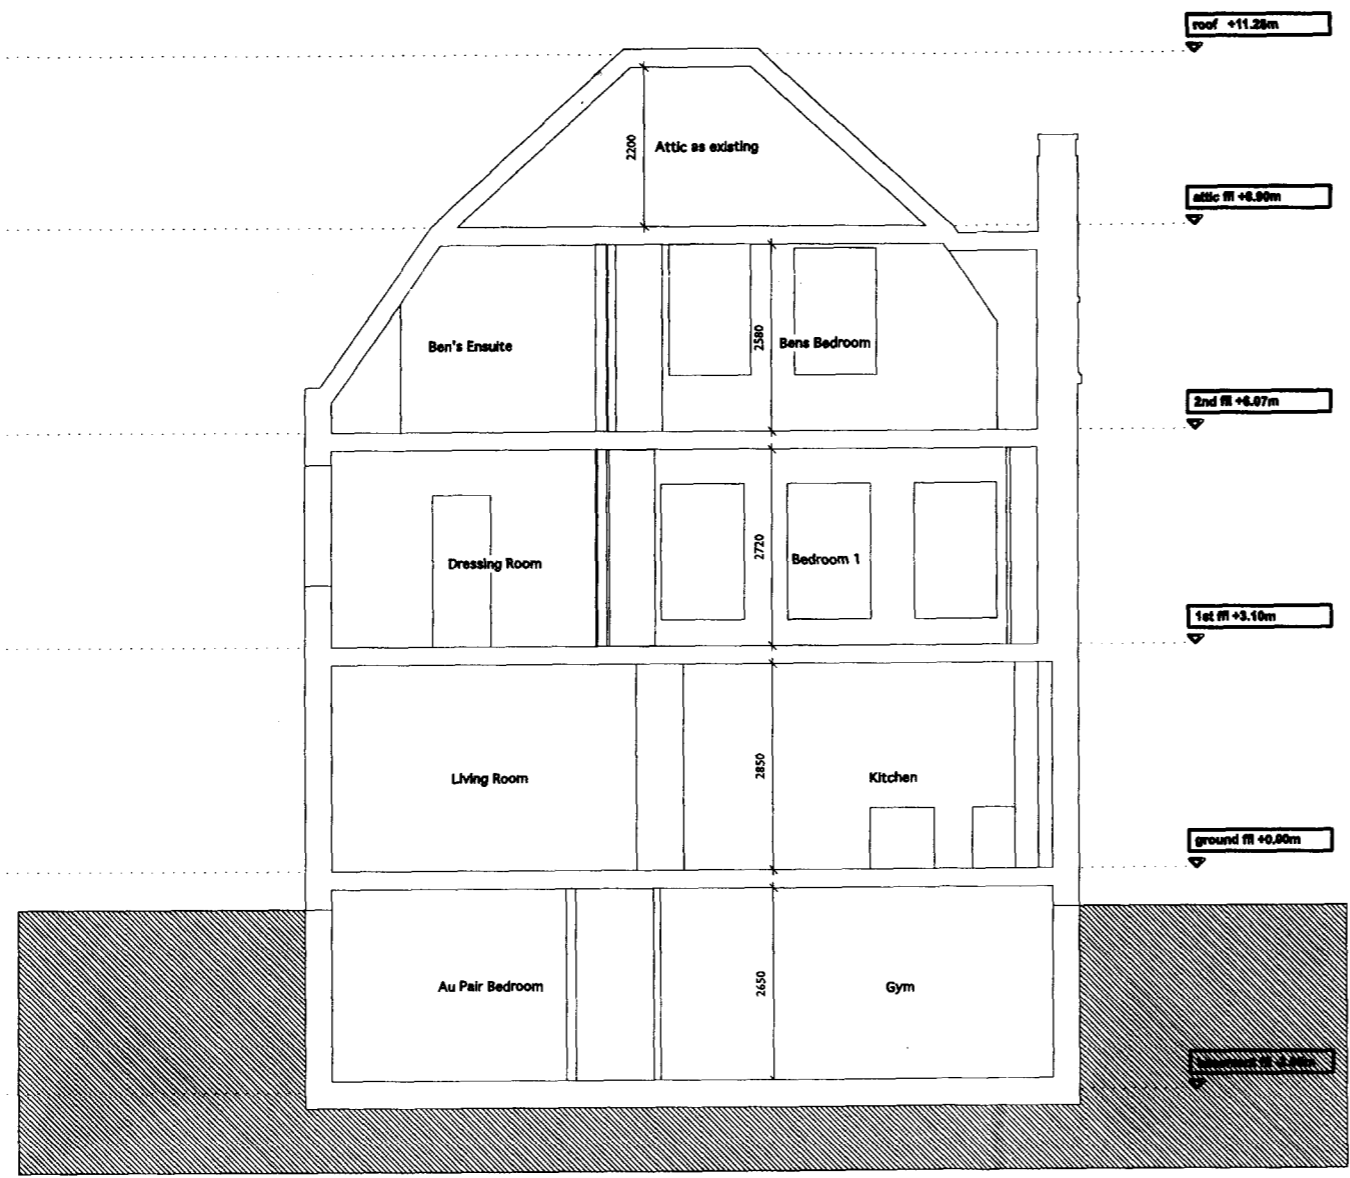


PROPOSED SECTION E - E

**PLANS APPROVED**  
 12 FEB 2009


RECEIVED  
 27 JUL 2008

A GENERAL AMENDMENTS		05-02-09
no.	revision	date
dwg type		PLANNING
dwg status		APPLICATION
<b>Sacks Maguire Architects</b> Studio 4 2 Downshire Hill London NW3 1NR Telephone 020 7431 0665 Fax 020 7431 4398		
Project 1A PRINCE ARTHUR RD, LONDON, NW3 6AX		
Title PROPOSED SECTION EE		
Client MR AND MRS SANSON		
scale	1:50 @ A1	drawn JON date OCT 2008
job number	469	drawing number 032 revision A

NOTES  
 1. This drawing must not be scaled  
 2. The contractor is to check all dimensions on site


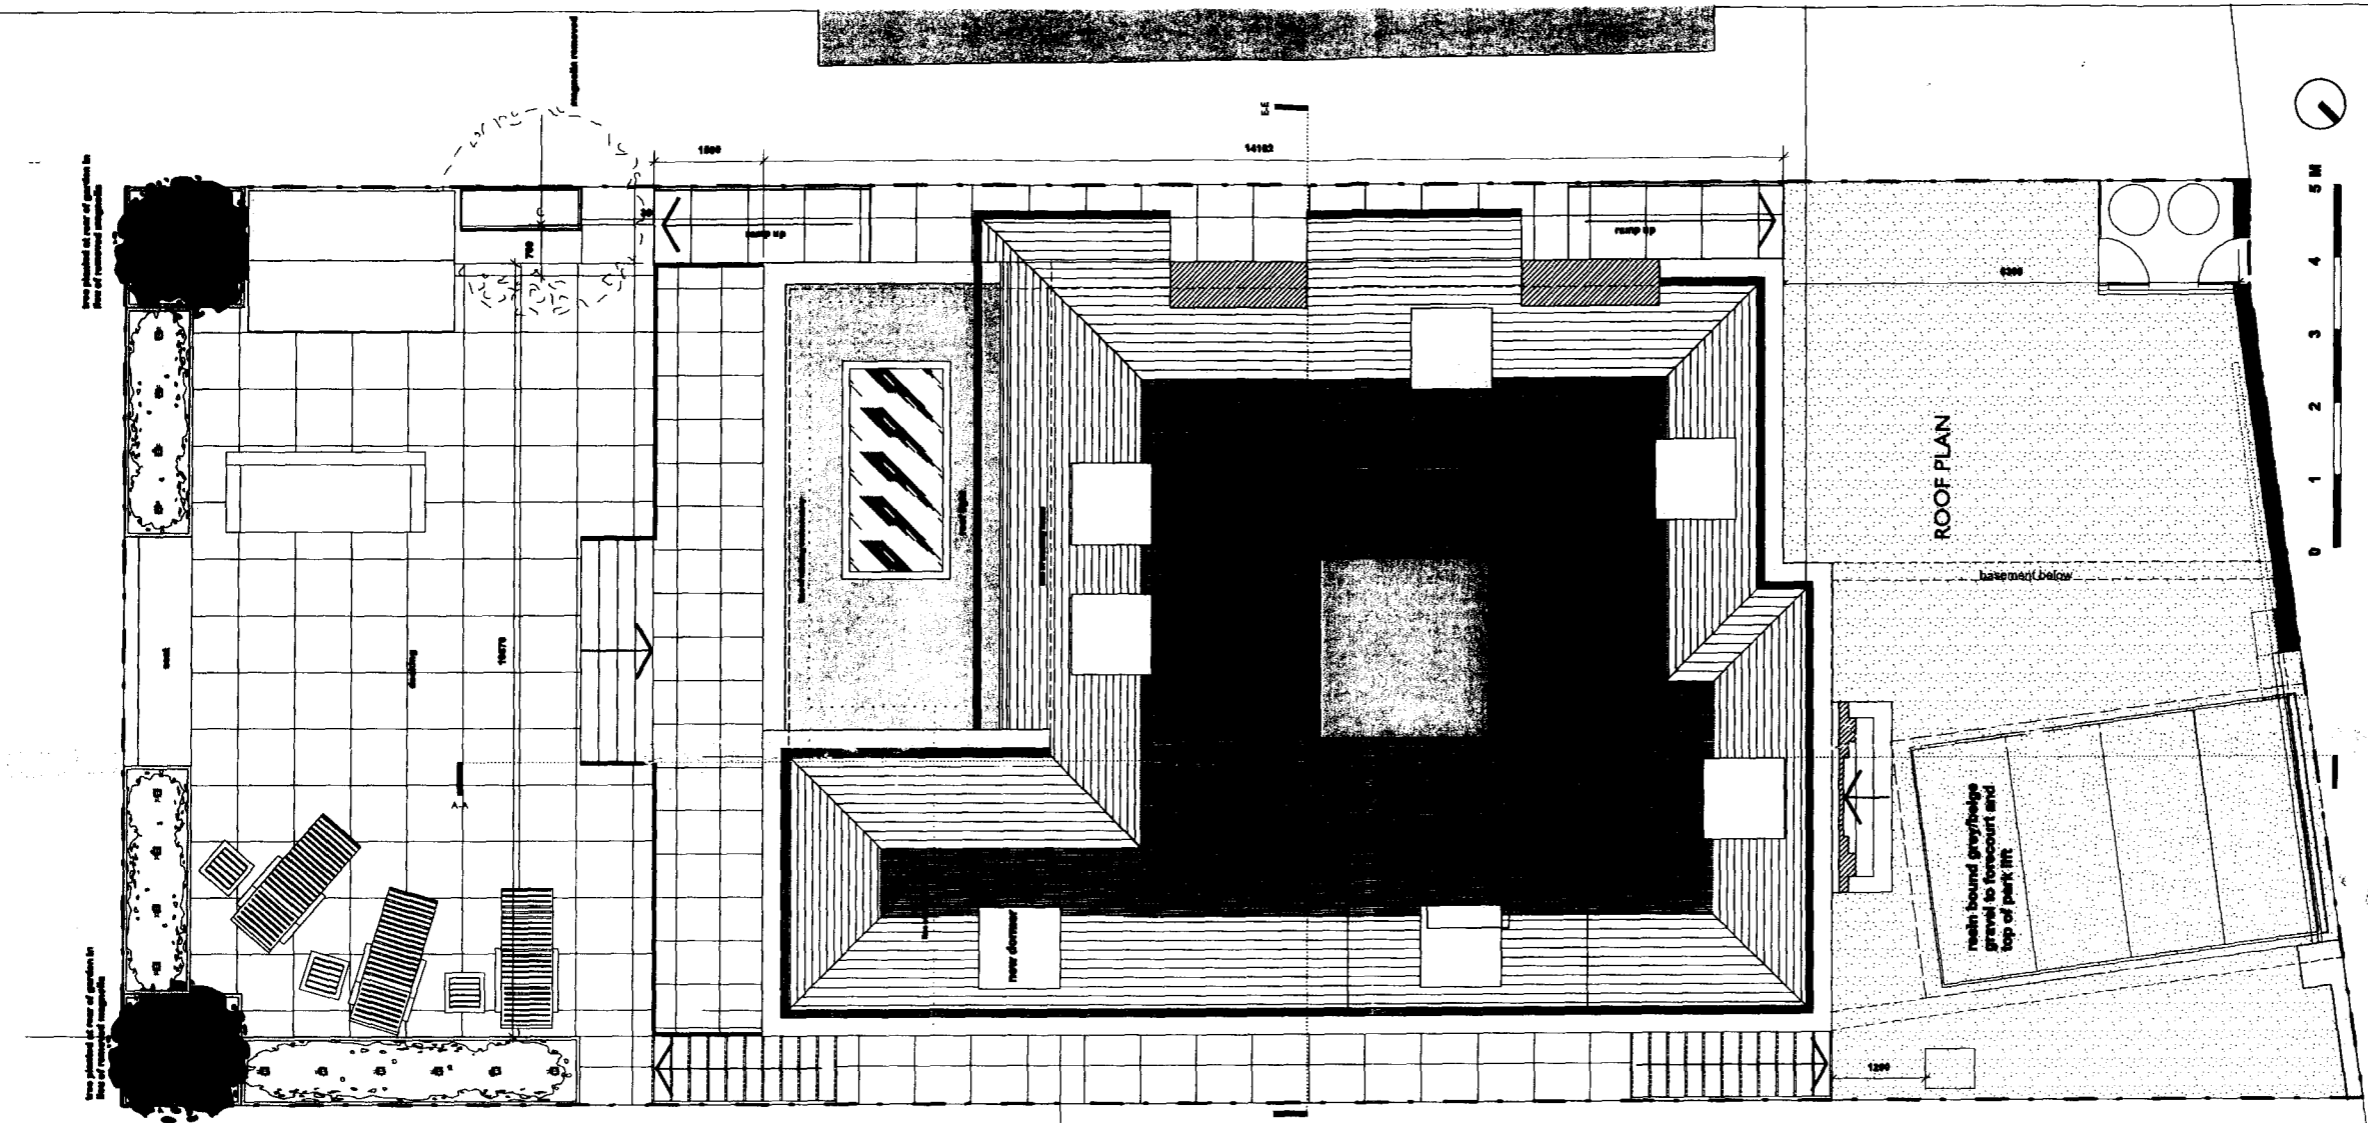


PLANS APPROVED  
 12 FEB 2009

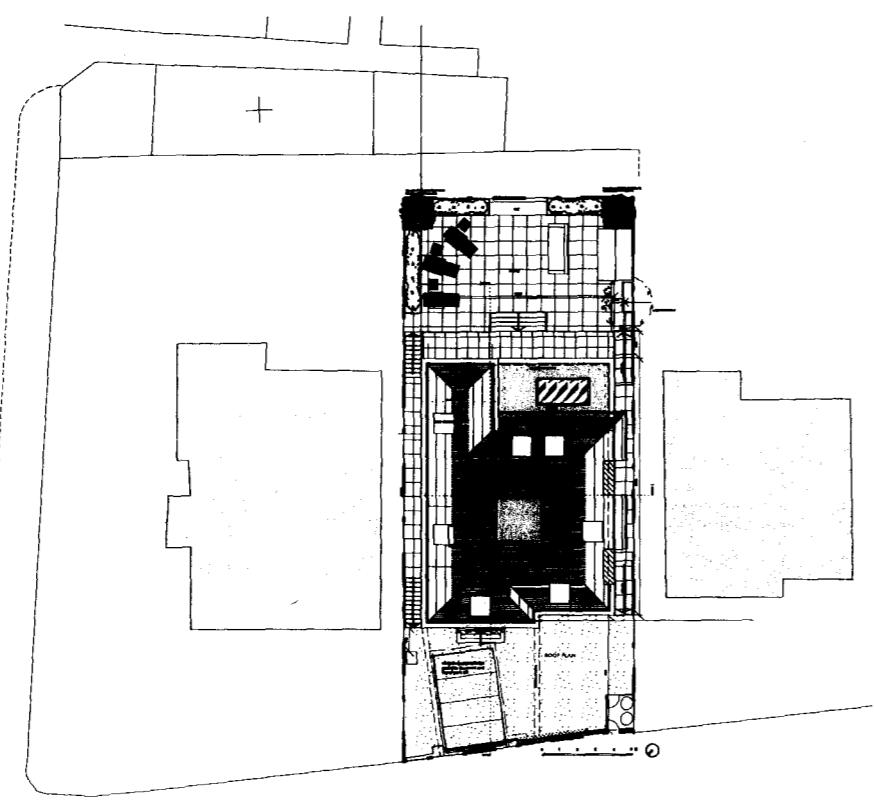

RECEIVED  
 27 JUL 2008

A GENERAL AMENDMENTS		05-02-09
no.	revision	date
dwg type PLANNING		
dwg status APPLICATION		
<b>Sacke Meguire Architects</b> Studio 4 2 Downshire Hill London NW3 1NR Telephone 020 7431 0665 Fax 020 7431 4398		
Project 1A PRINCE ARTHUR RD, LONDON, NW3 6AX		
Title PROPOSED SITE PLAN AND SITE LOCATION PLAN		
Client MR AND MRS SANSON		
scale 1:200 @ A1	drawn JON	date OCT 2008
job number 469	drawing number 022	revision A

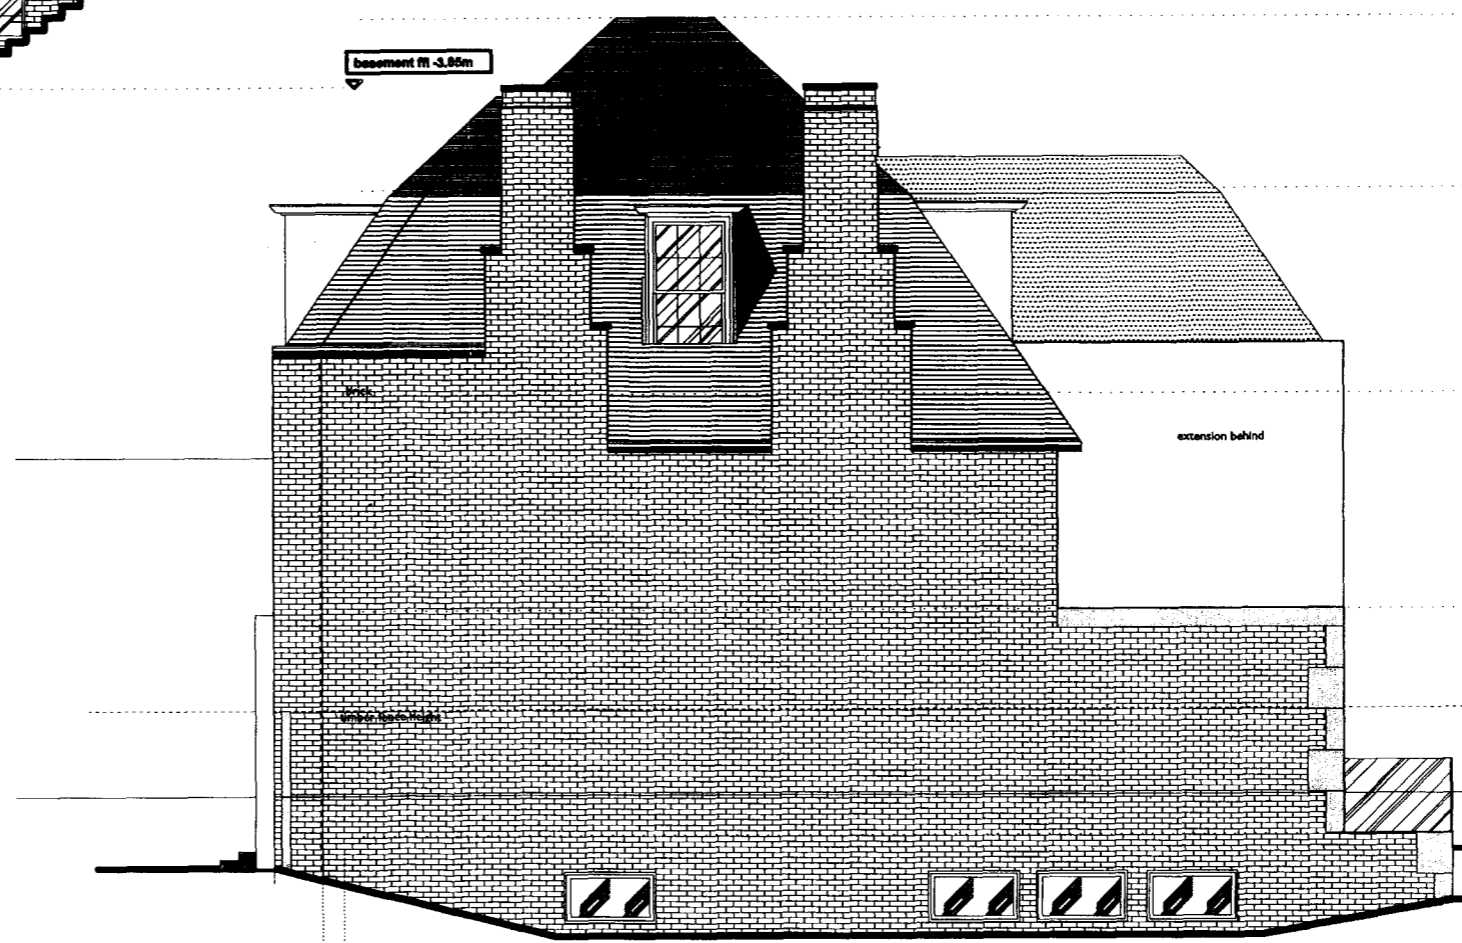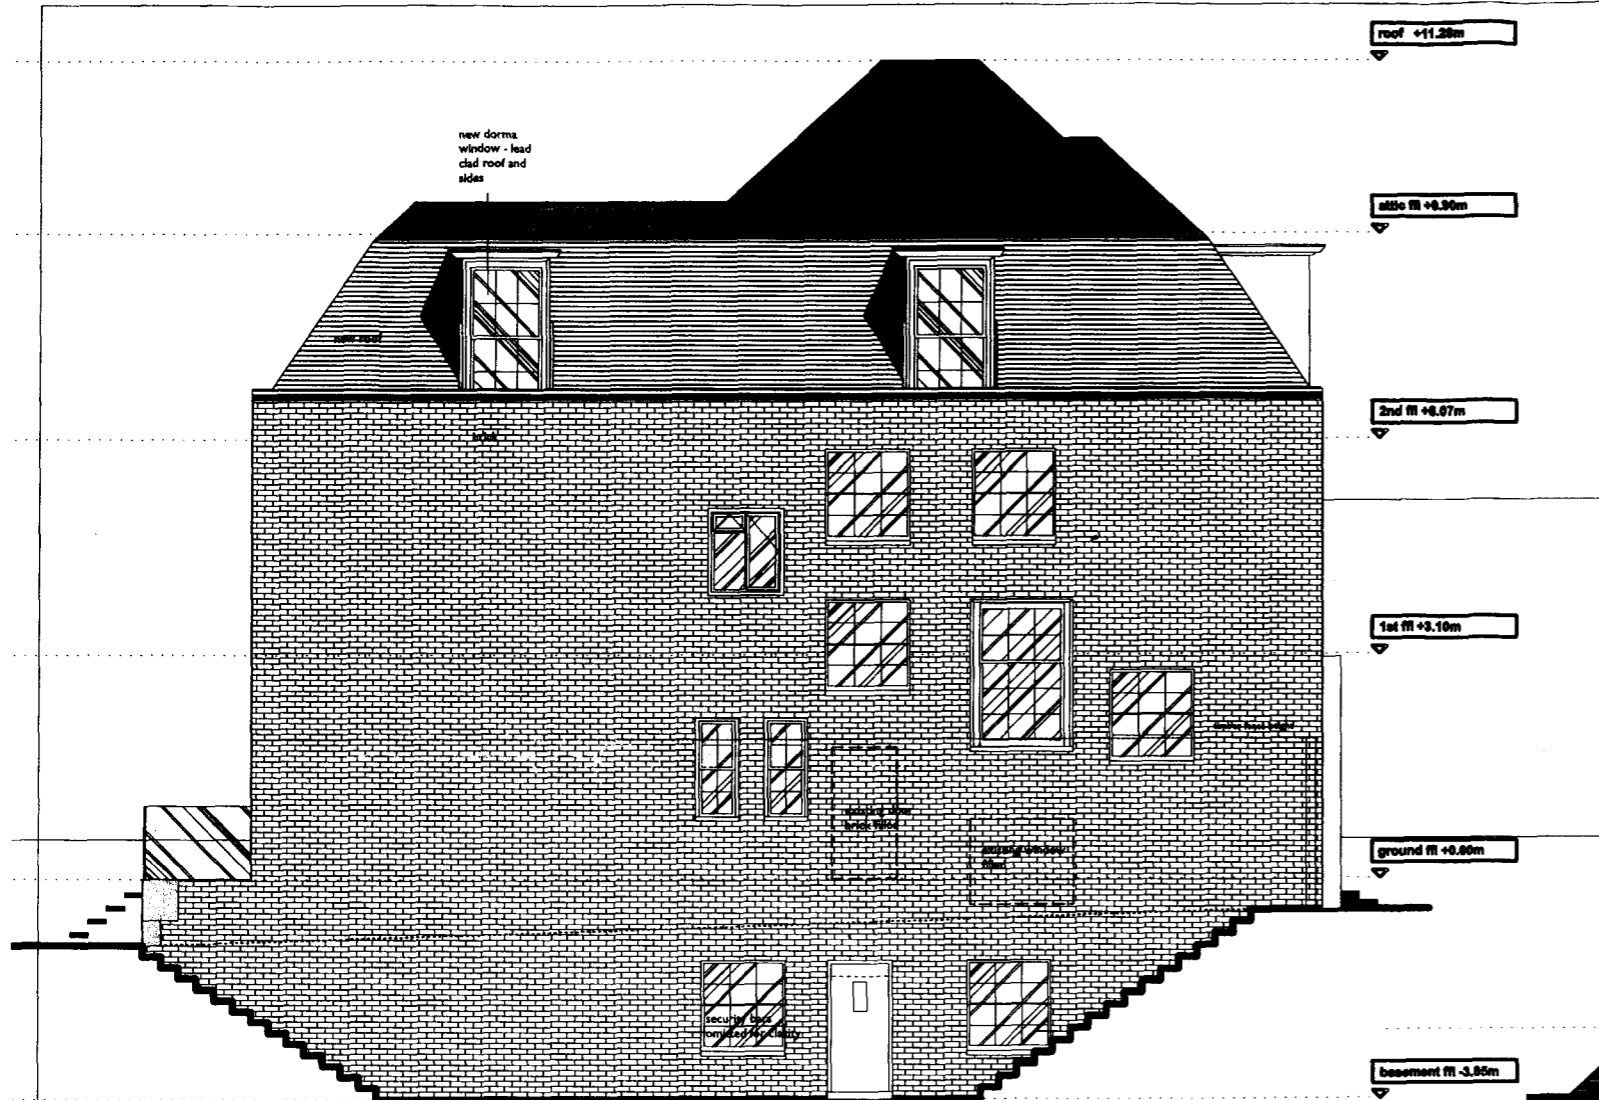

PROPOSED SOUTH ELEVATION

NOTES  
 1. This drawing must not be scaled  
 2. The contractor is to check all dimensions on site

PLANS APPROVED  
 12 FEB 2009


RECEIVED  
 27 JUL 2009

A	GENERAL AMENDMENTS	05-02-09
no.	revision	date
dwg type	PLANNING	
dwg status	APPLICATION	
<b>Sacks Maguire Architects</b>		
Studio 4, 2 Downshire Hill London NW3 1NR		
Telephone 020 7431 0665 Fax 020 7431 4398		
Project		
1A PRINCE ARTHUR RD, LONDON, NW3 6AX		
Title		
PROPOSED NORTH AND SOUTH ELEVATION		
Client		
MR AND MRS SANSON		
scale	1:50 @ A1	drawn JON
date	OCT 2008	
job number	drawing number	revision
469	010	A

NOTES  
 1. This drawing must not be scaled  
 2. The contractor is to check all dimensions on site



PROPOSED FRONT ELEVATION

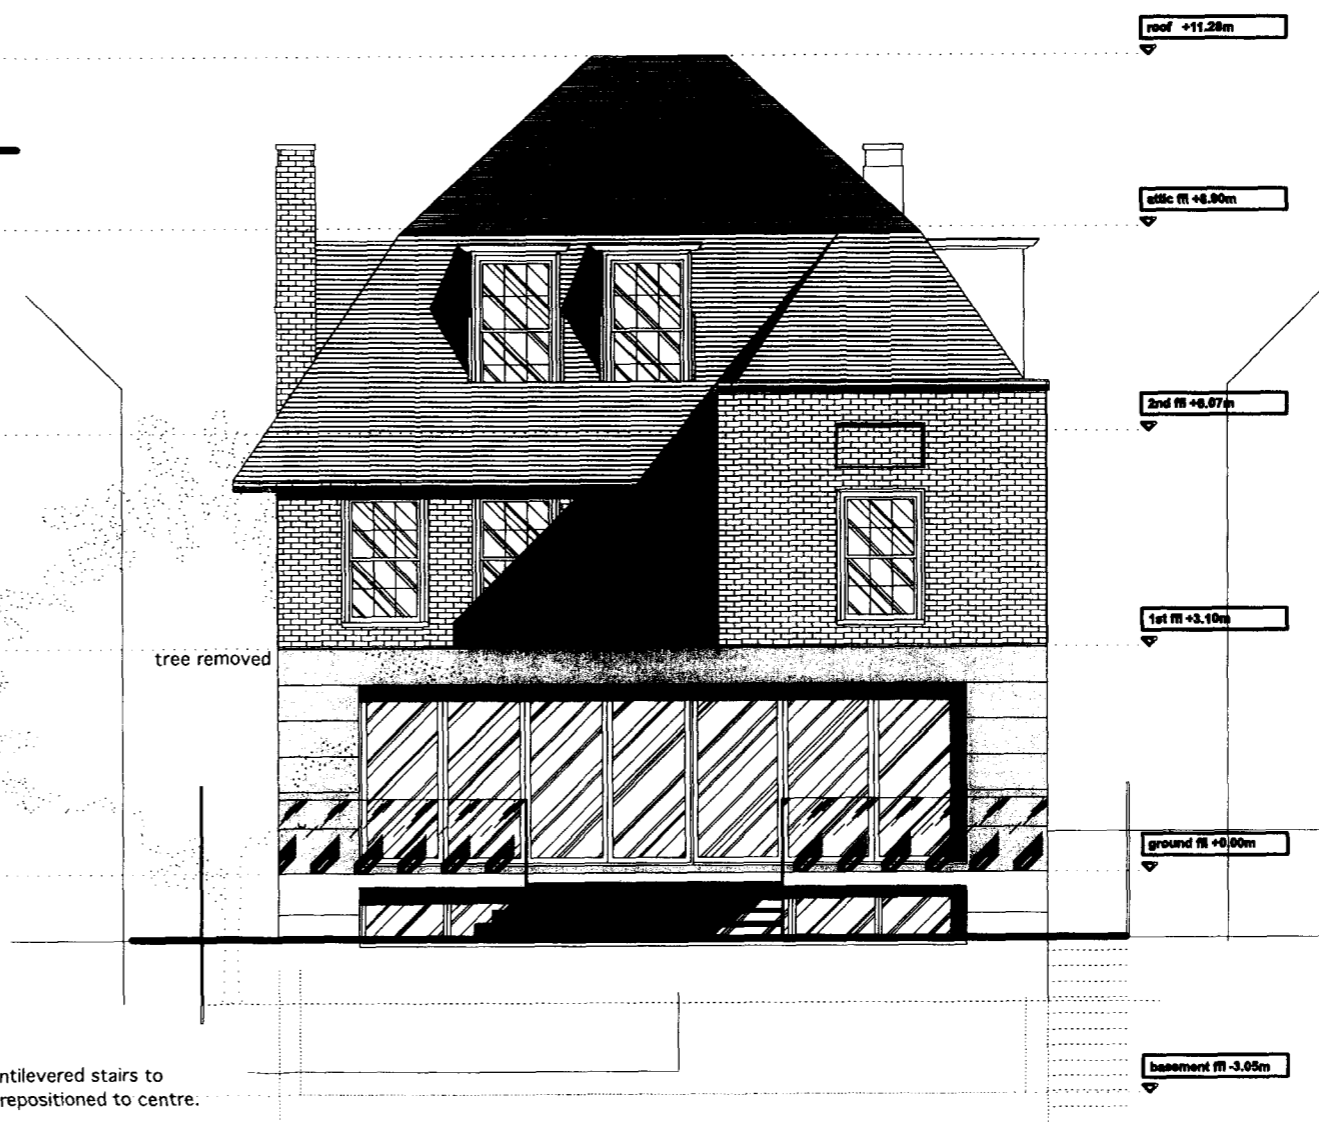


PROPOSED REAR ELEVATION

PLANS APPROVED  
 12 FEB 2009

RECEIVED  
 27 JUL 2009

A GENERAL AMENDMENTS		05-02-09
no.	revision	date
dwg type		PLANNING
dwg status		APPLICATION
Sacks Maguire Architects		
Studio 4 2 Downshire Hill London NW3 1NR		
Telephone 020 7431 0665 Fax 020 7431 4398		
Project		
1A PRINCE ARTHUR RD, LONDON, NW3 6AX		
Title		
PROPOSED FRONT AND REAR ELEVATION		
Client		
MR AND MRS SANSON		
scale	1 : 50 @ A1	drawn JON
date		OCT 2008
job number	469	drawing number
		009
		revision
		A

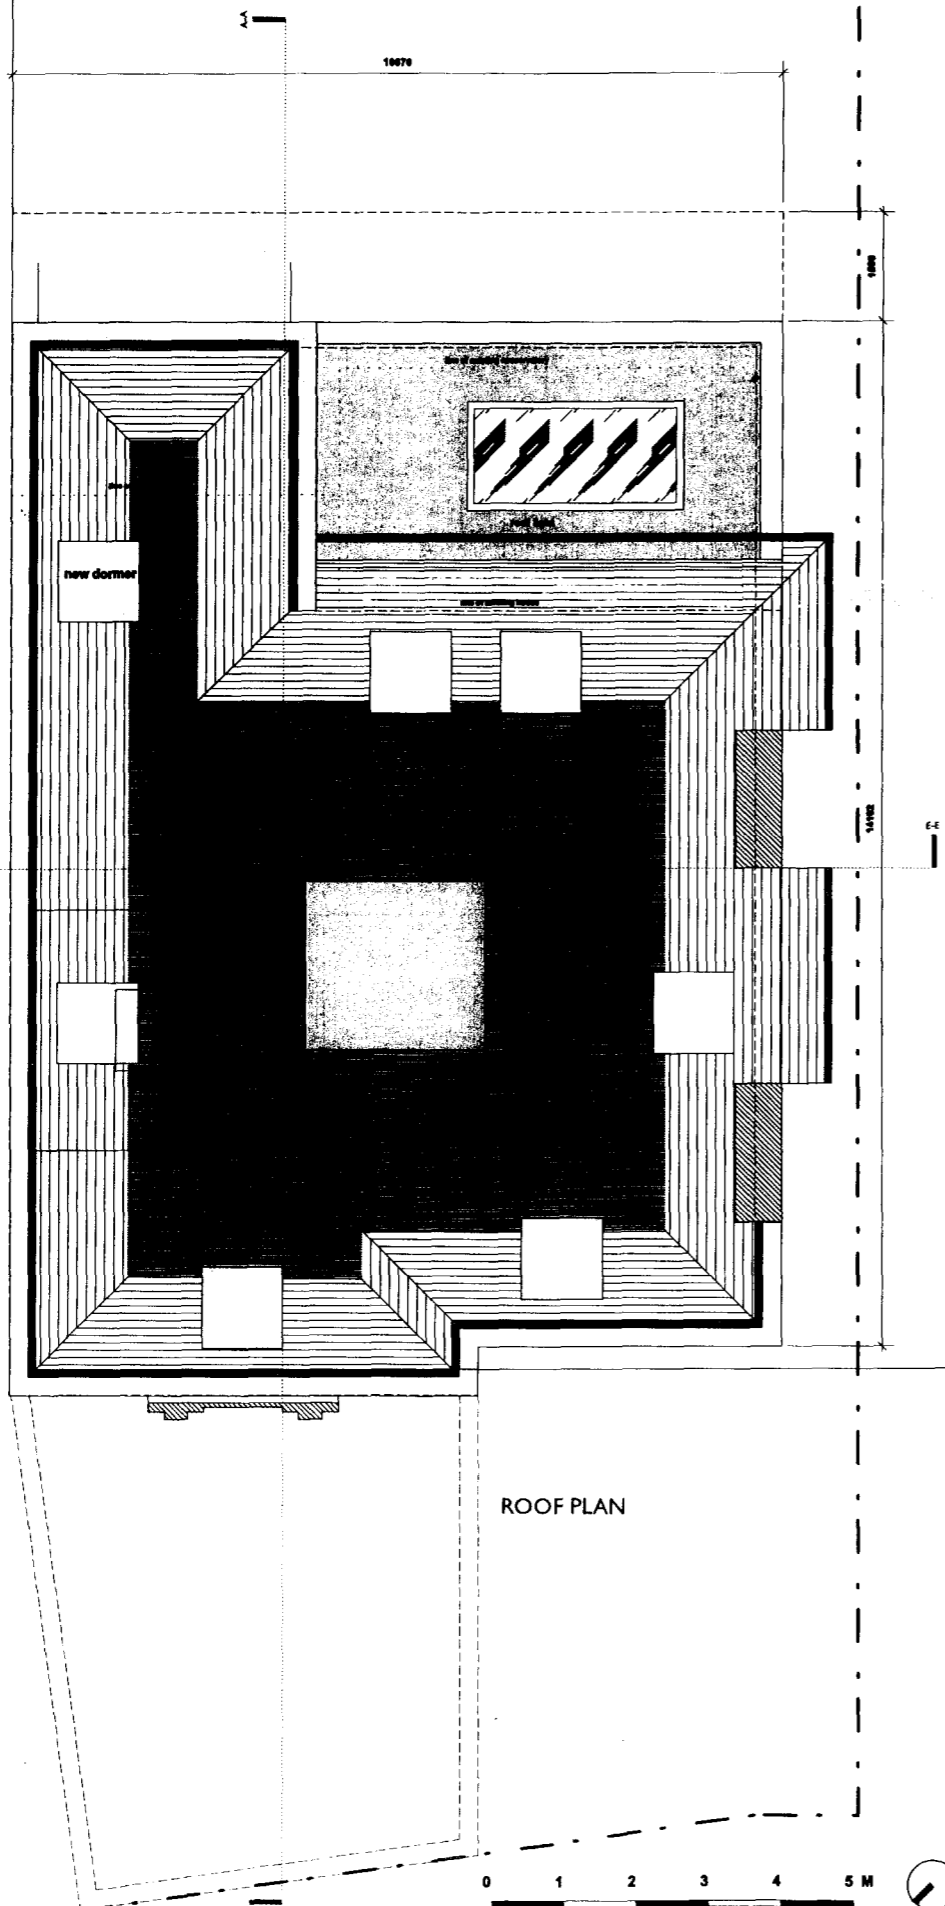

ROOF PLAN

NOTES  
 1. This drawing must not be scaled  
 2. The contractor is to check all dimensions on site

PLANS APPROVED  
 12 FEB 2009

RECEIVED  
 27 JUL 2009


A GENERAL AMENDMENTS		05-02-09
no.	revision	date
dwg type PLANNING		
dwg status APPLICATION		
<b>Sacks Maguire Architects</b> Studio 4 2 Downshire hill London NW3 1NR Telephone 020 7431 0665 Fax 020 7431 4398		
Project 1A PRINCE ARTHUR RD, LONDON, NW3 6AX		
Title PROPOSED ATTIC PLAN		
Client MR AND MRS SANSON		
scale 1:50 @ A1	drawn JON	date OCT 2008
job number 469	drawing number 008	revision A

NOTES  
 1. This drawing must not be scaled  
 2. The contractor is to check all dimensions on site


PLANS APPRC  
 12 FEB 2009

RECEIVED  
 27 JUL 2009

A	GENERAL AMENDMENTS	05-02-09
no.	revision	date
dwg type	PLANNING	
dwg status	APPLICATION	
<b>Sacks Maguire Architects</b> Studio 4 2 Downshire Hill London NW3 1NR Telephone 020 7431 0665 Fax 020 7431 4398 Project 1A PRINCE ARTHUR RD, LONDON, NW3 6AX		
Title PROPOSED 1ST AND 2ND FLOOR PLAN		
Client MR AND MRS SANSON		
scale 1:50 @ A1	drawn JON	date OCT 2008
job number	drawing number	revision
469	007	A

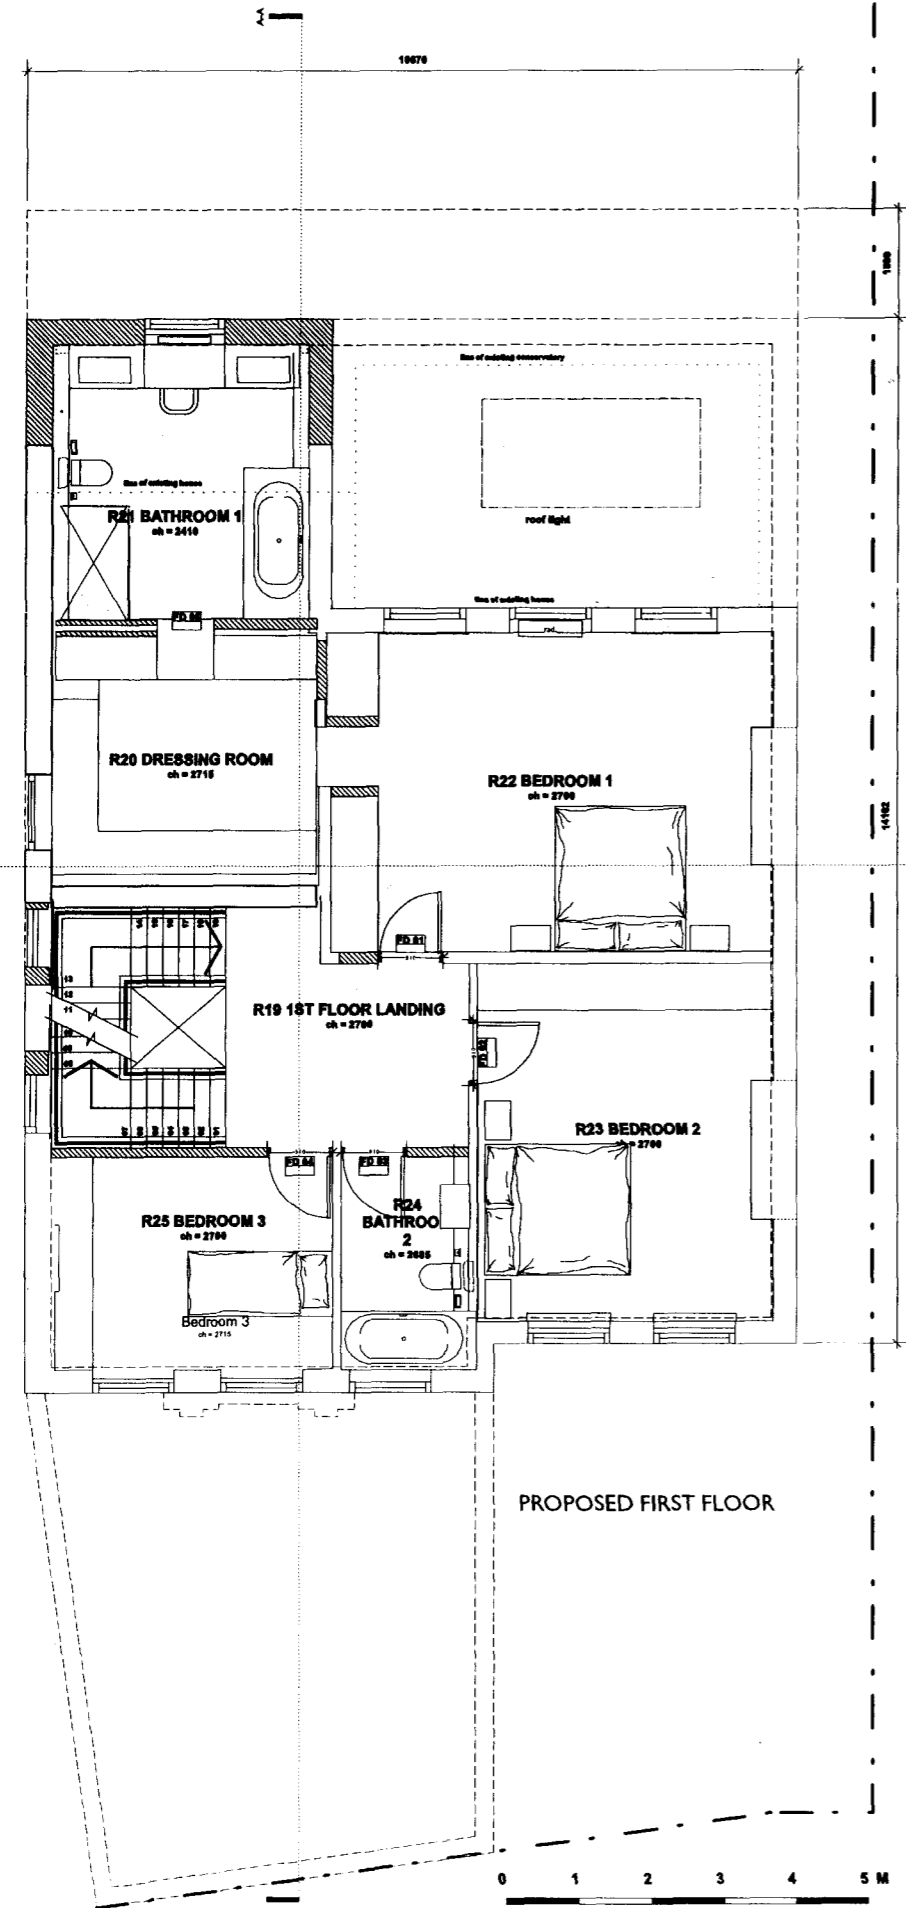

PROPOSED FIRST FLOOR

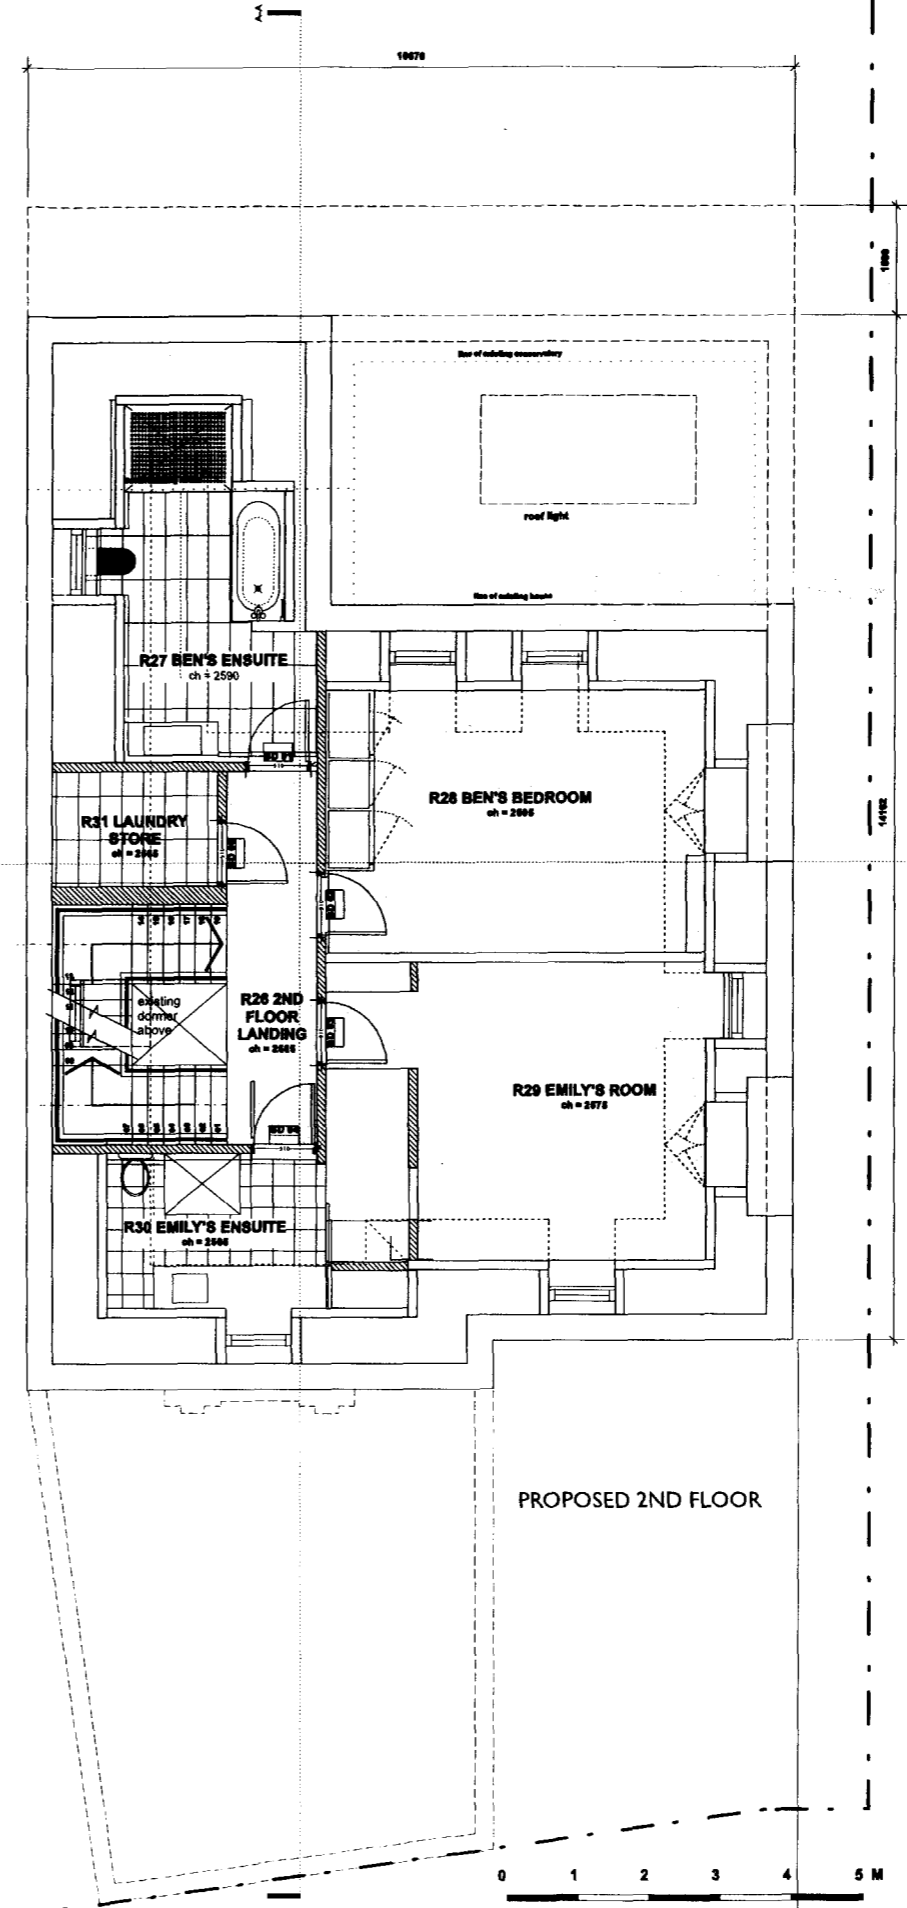


PROPOSED 2ND FLOOR



NOTES  
 1. This drawing must not be scaled  
 2. The contractor is to check all dimensions on site

**PLANS APPROVED**  
 12 FEB 2009

**RESERVE**  
 27 JUL 2009

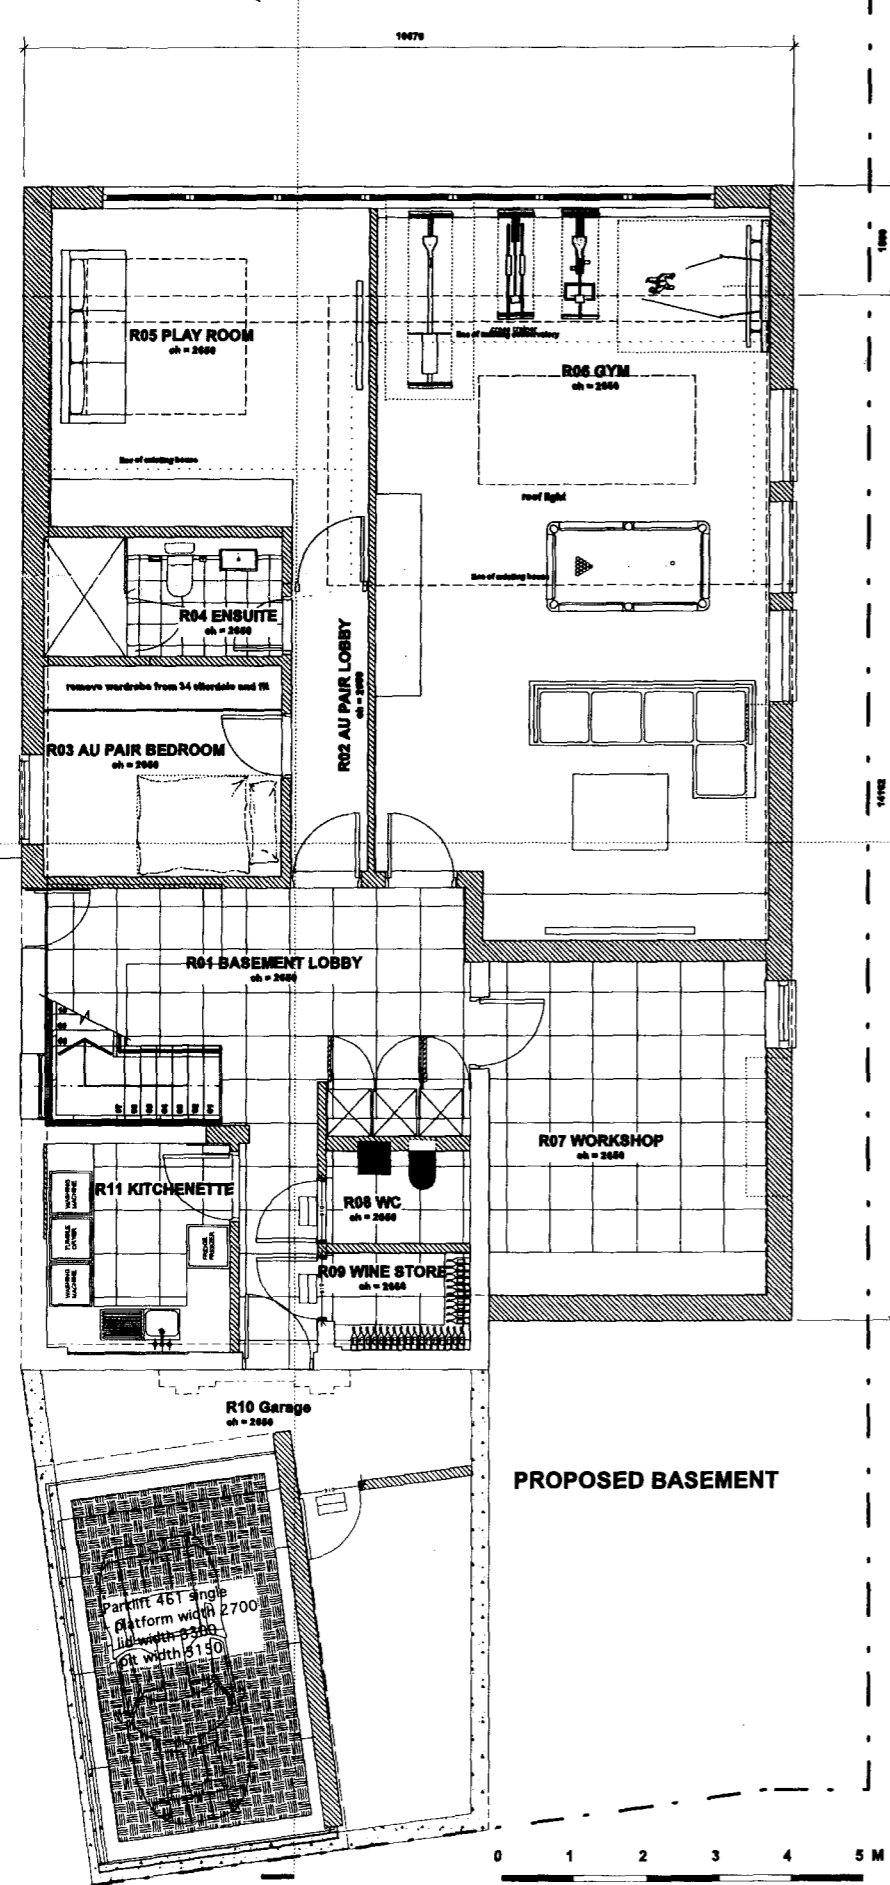

**PROPOSED BASEMENT**

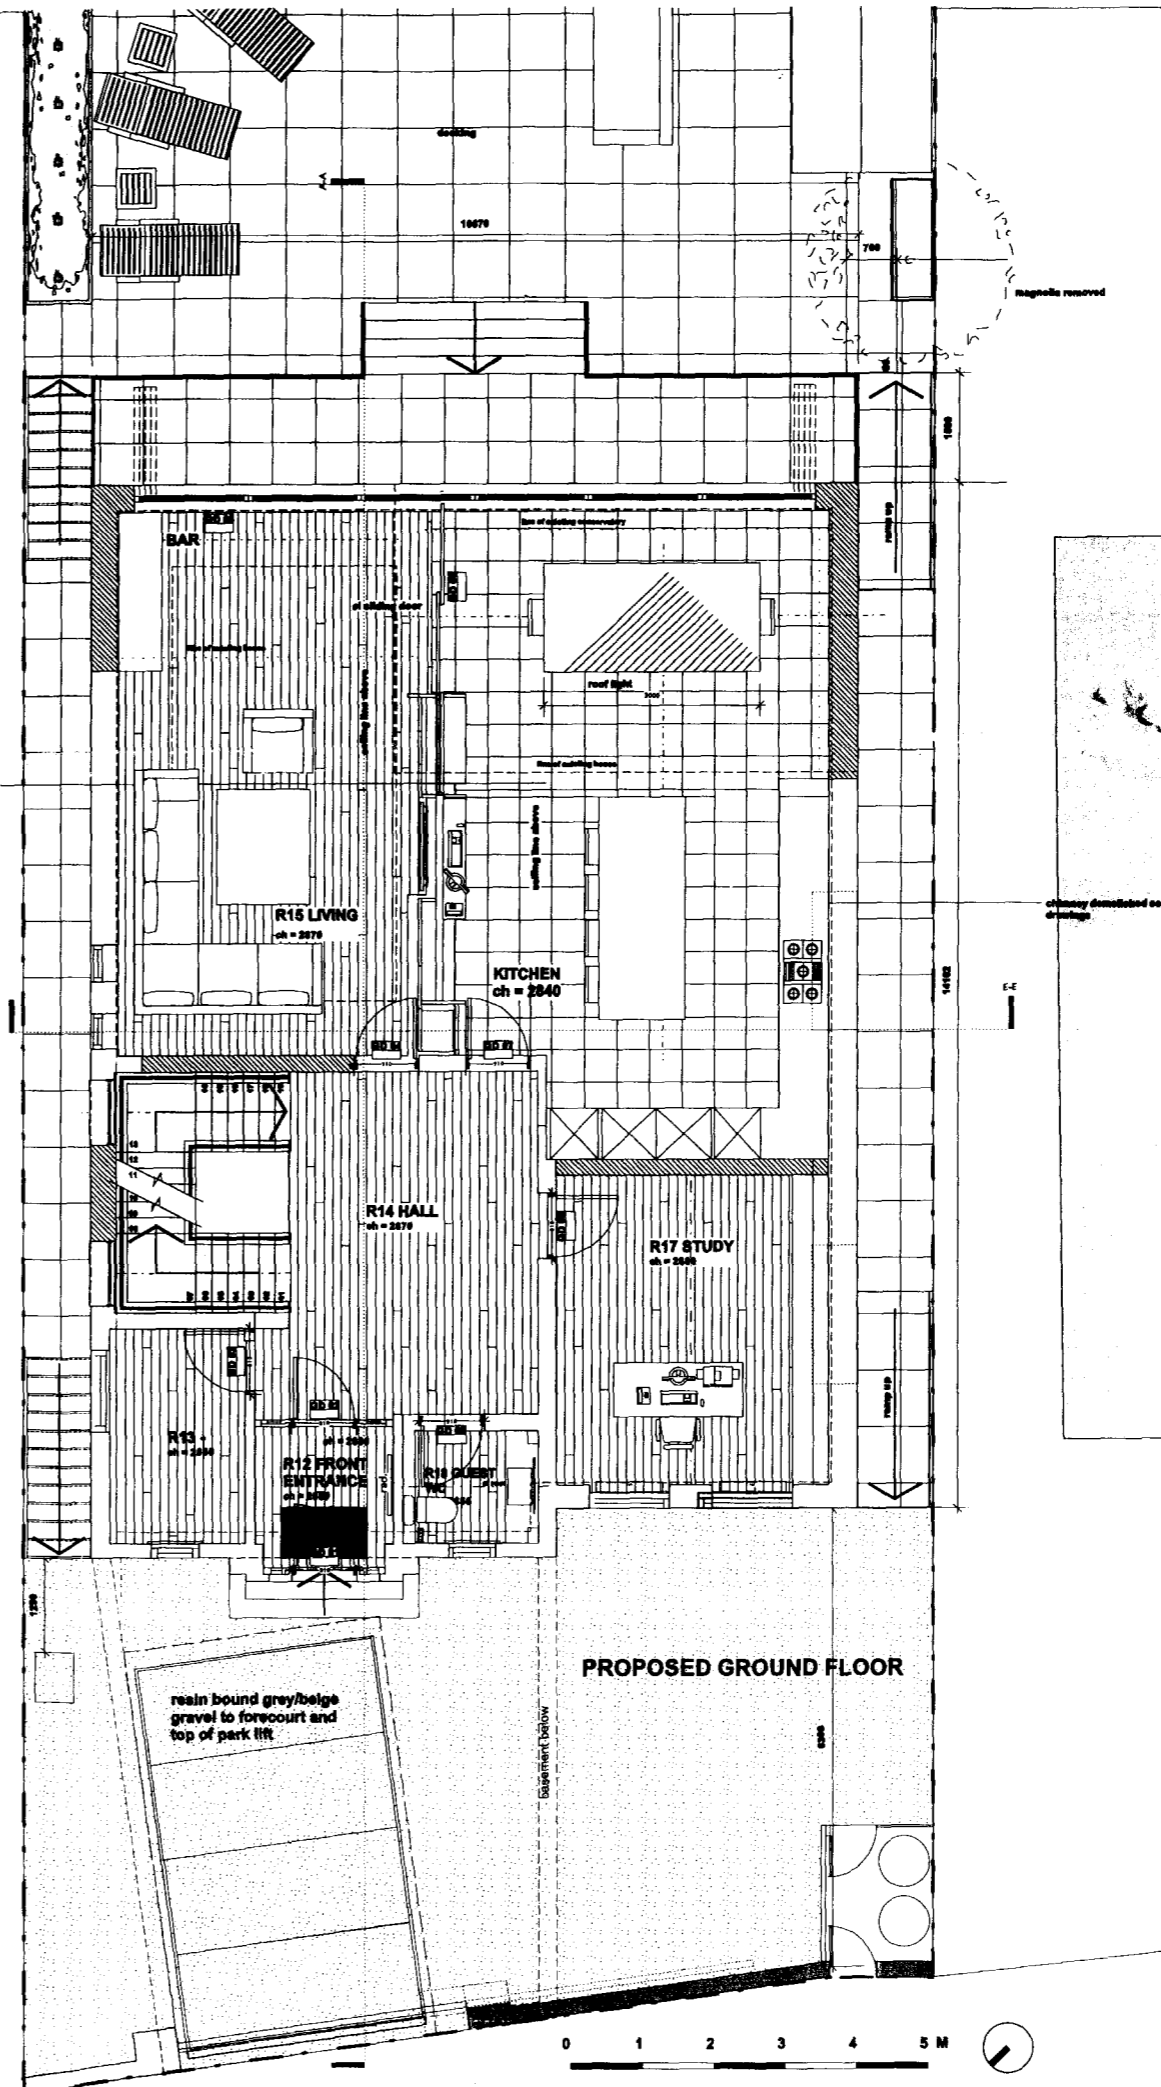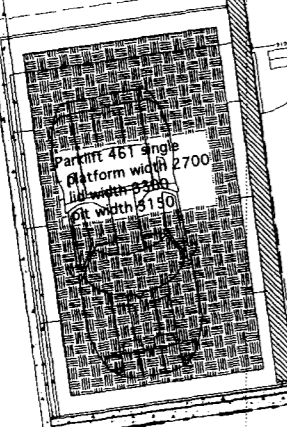

**PROPOSED GROUND FLOOR**

A	GENERAL AMENDMENTS	05-02-09
no.	revision	date
	PLANNING	
dwg type	APPLICATION	
dwg status		
<b>Sacks Maguire Architects</b>		
Studio 4 2 Downshire Hill London NW3 1NR		
Telephone 020 7431 0665 Fax 020 7431 4398		
Project		
1A PRINCE ARTHUR RD, LONDON, NW3 6AX		
Title		
PROPOSED BASEMENT AND GROUND FLOOR PLAN		
Client		
MR AND MRS SANSON		
scale	1:50 @ A1	drawn JON
job number	469	date OCT 2008
drawing number	006	revision
		A