

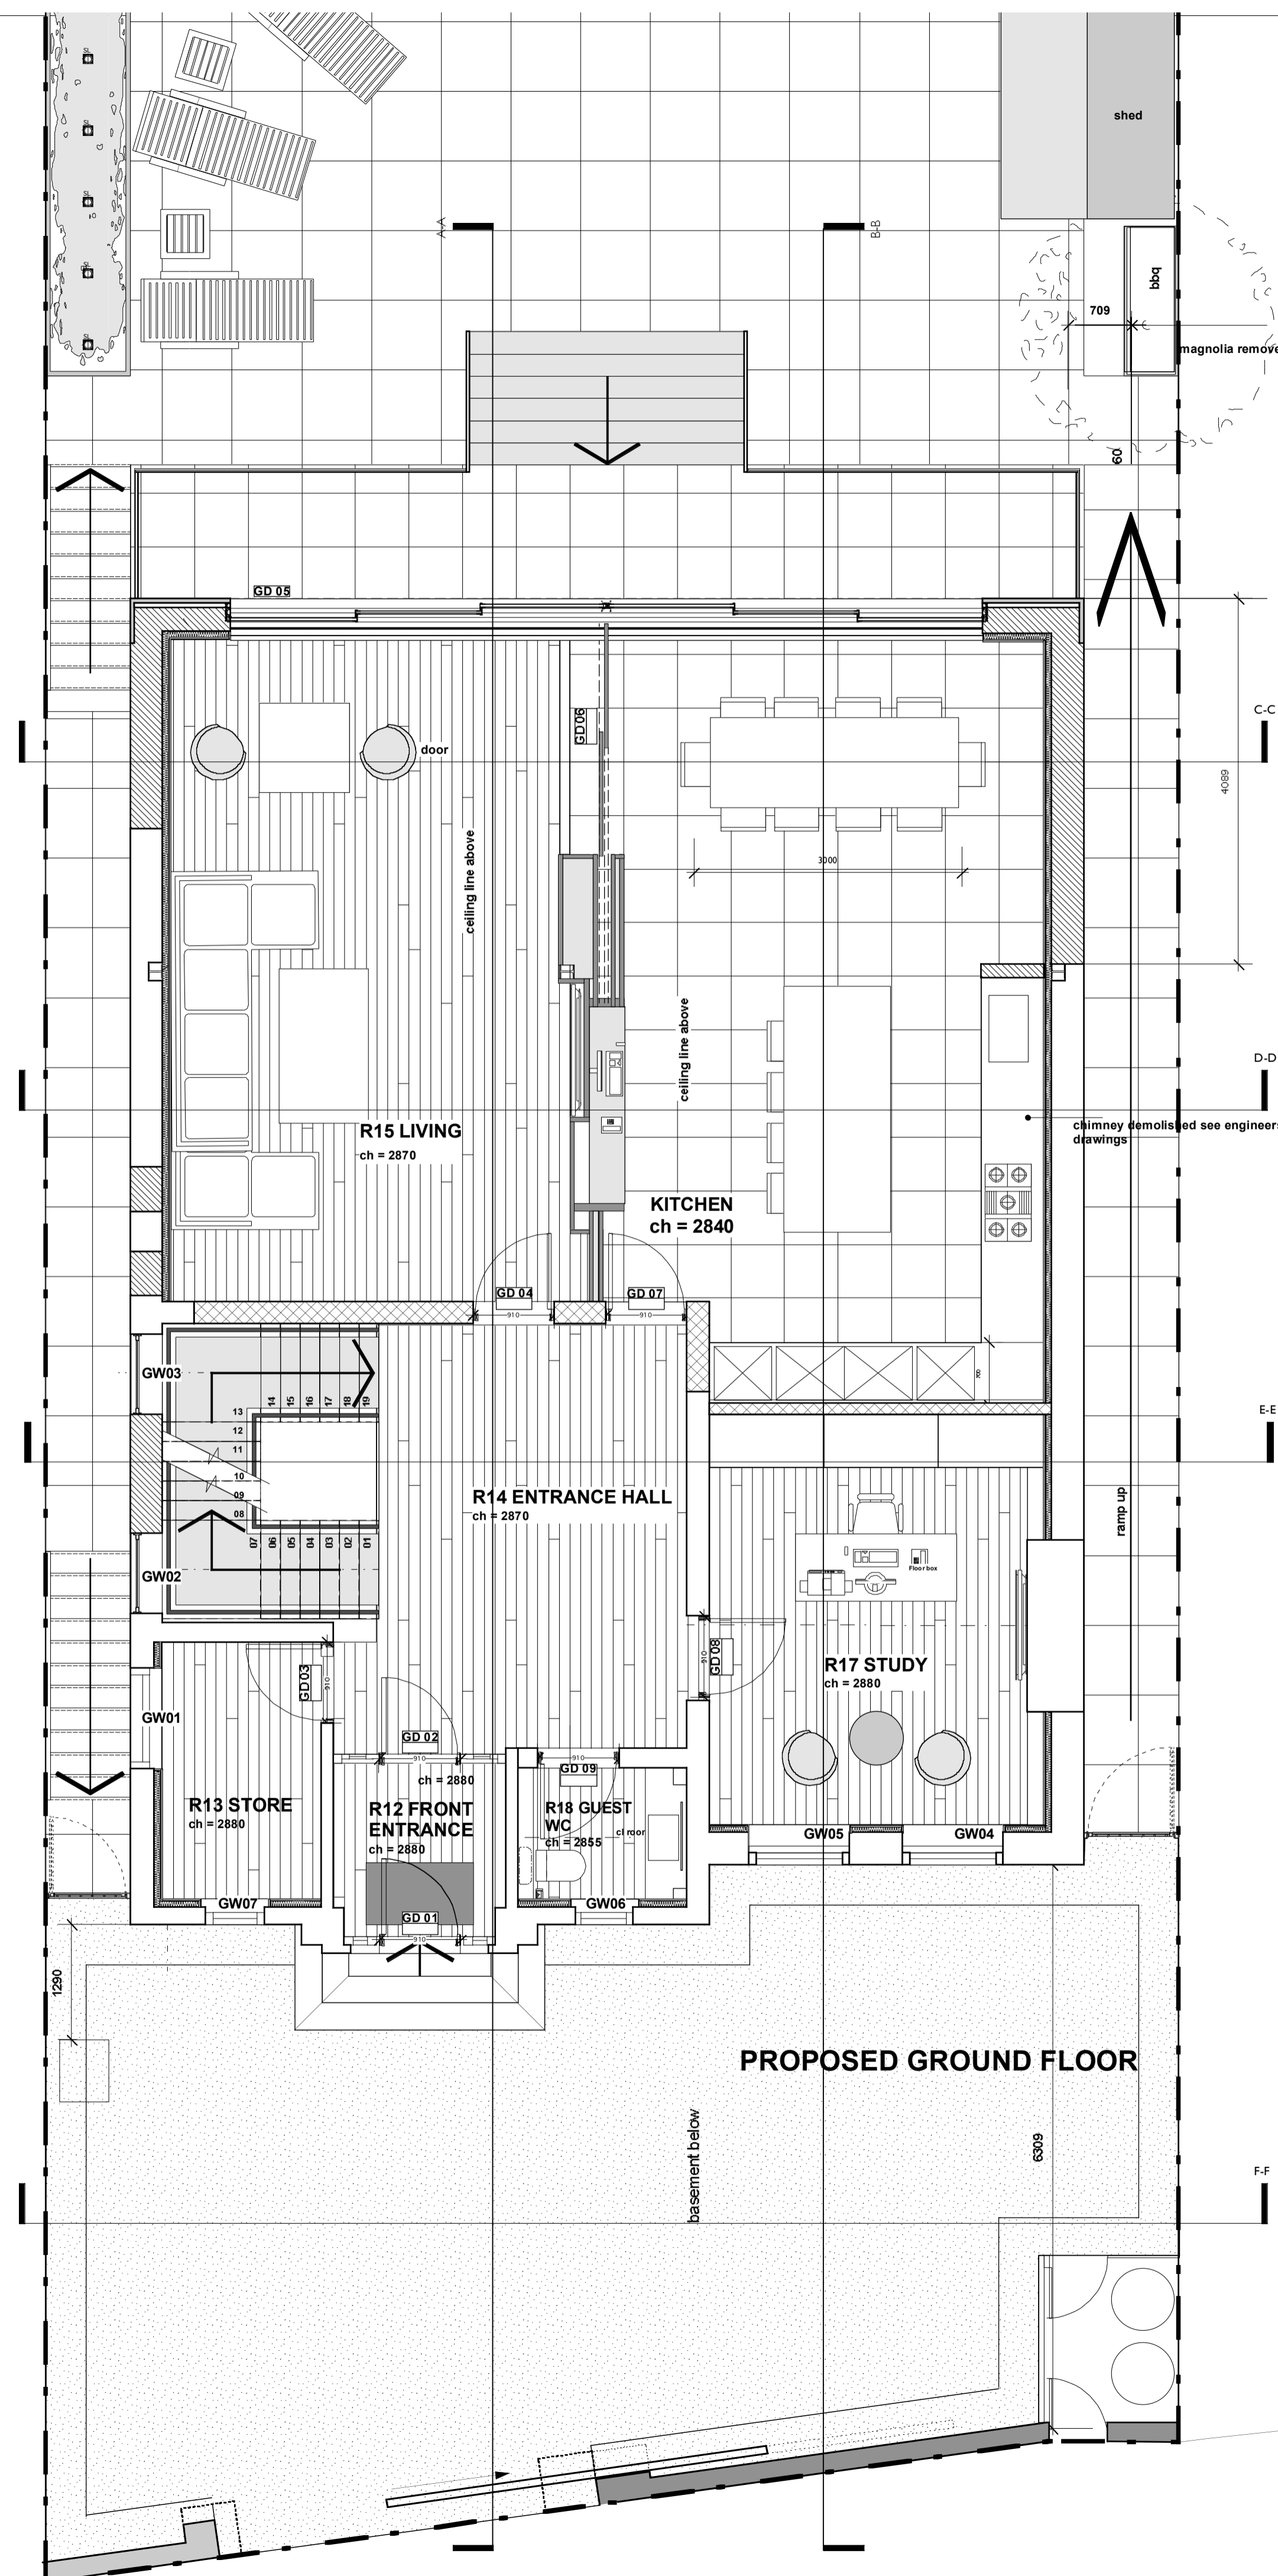



NOTES
 1. This drawing must not be scaled
 2. The contractor is to check all dimensions on site

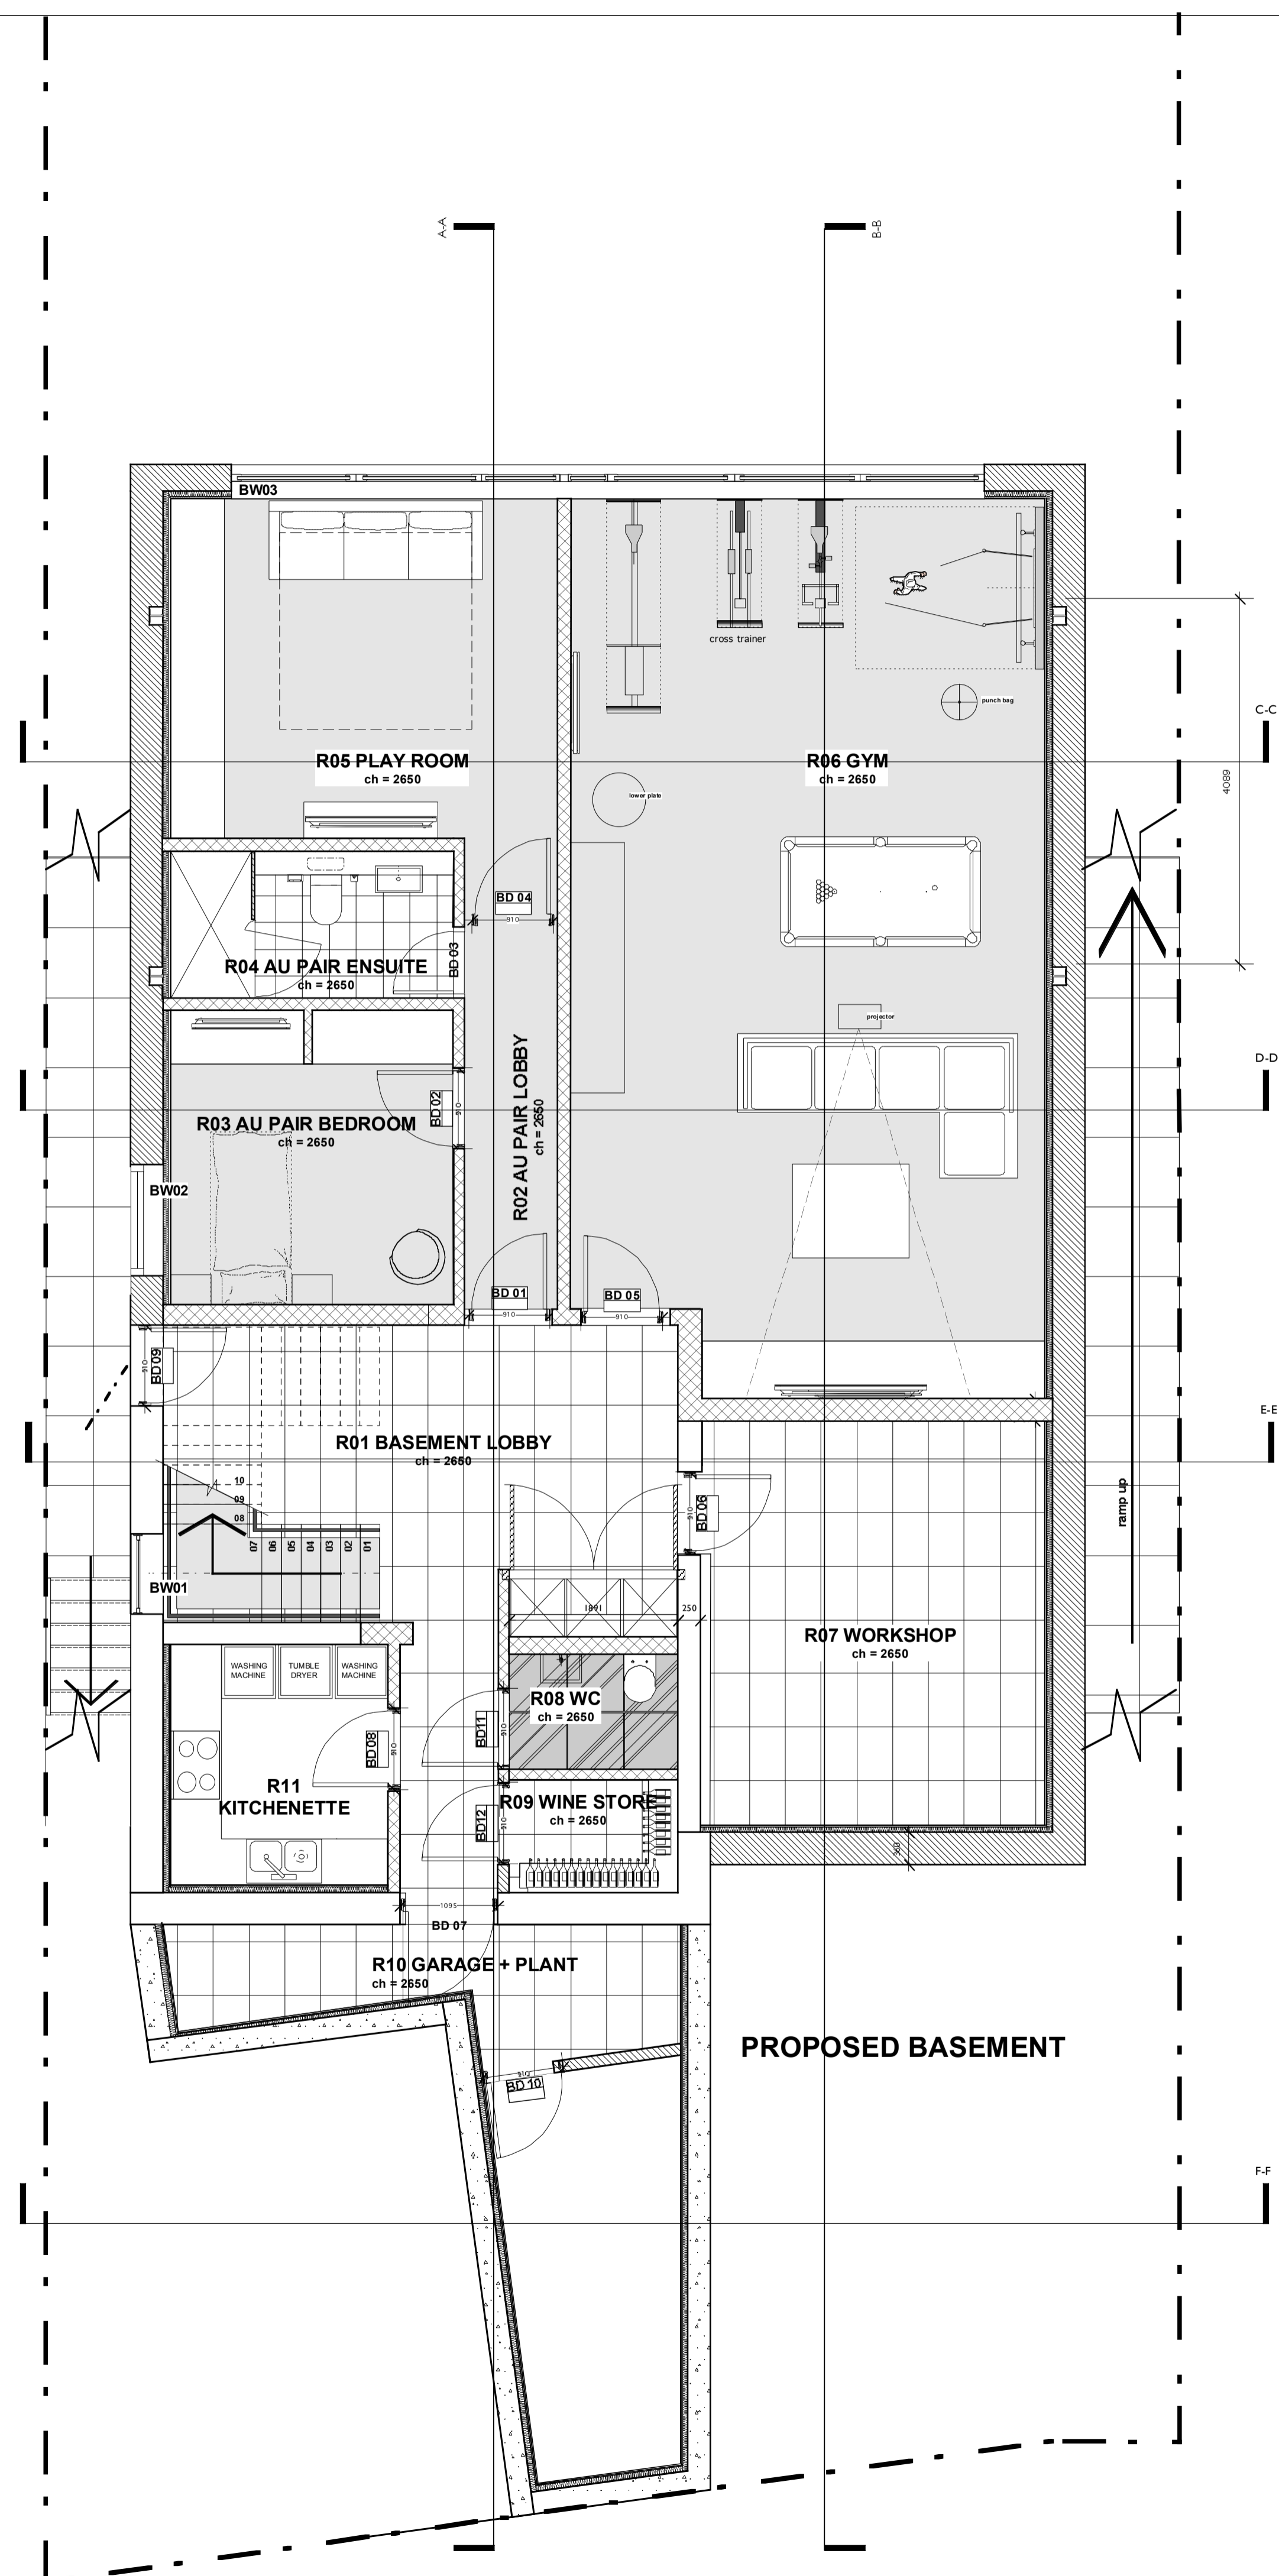

no.	revision	date
dwg type		PLANS GA
dwg status		TENDER
Sacks Maguire Architects Studio 4 2 Downshire hill London NW3 1NR Telephone 020 7431 0665 Fax 020 7431 4398		
Project 1A PRINCE ARTHUR RD, LONDON, NW3 6AX		
Title PROPOSED BASEMENT AND GROUND FLOOR PLAN		
Client MR AND MRS SANSON		
scale	1 : 50 @ A1	drawn MG
date	MARCH 09	revision
job number	469	drawing number
	006	B

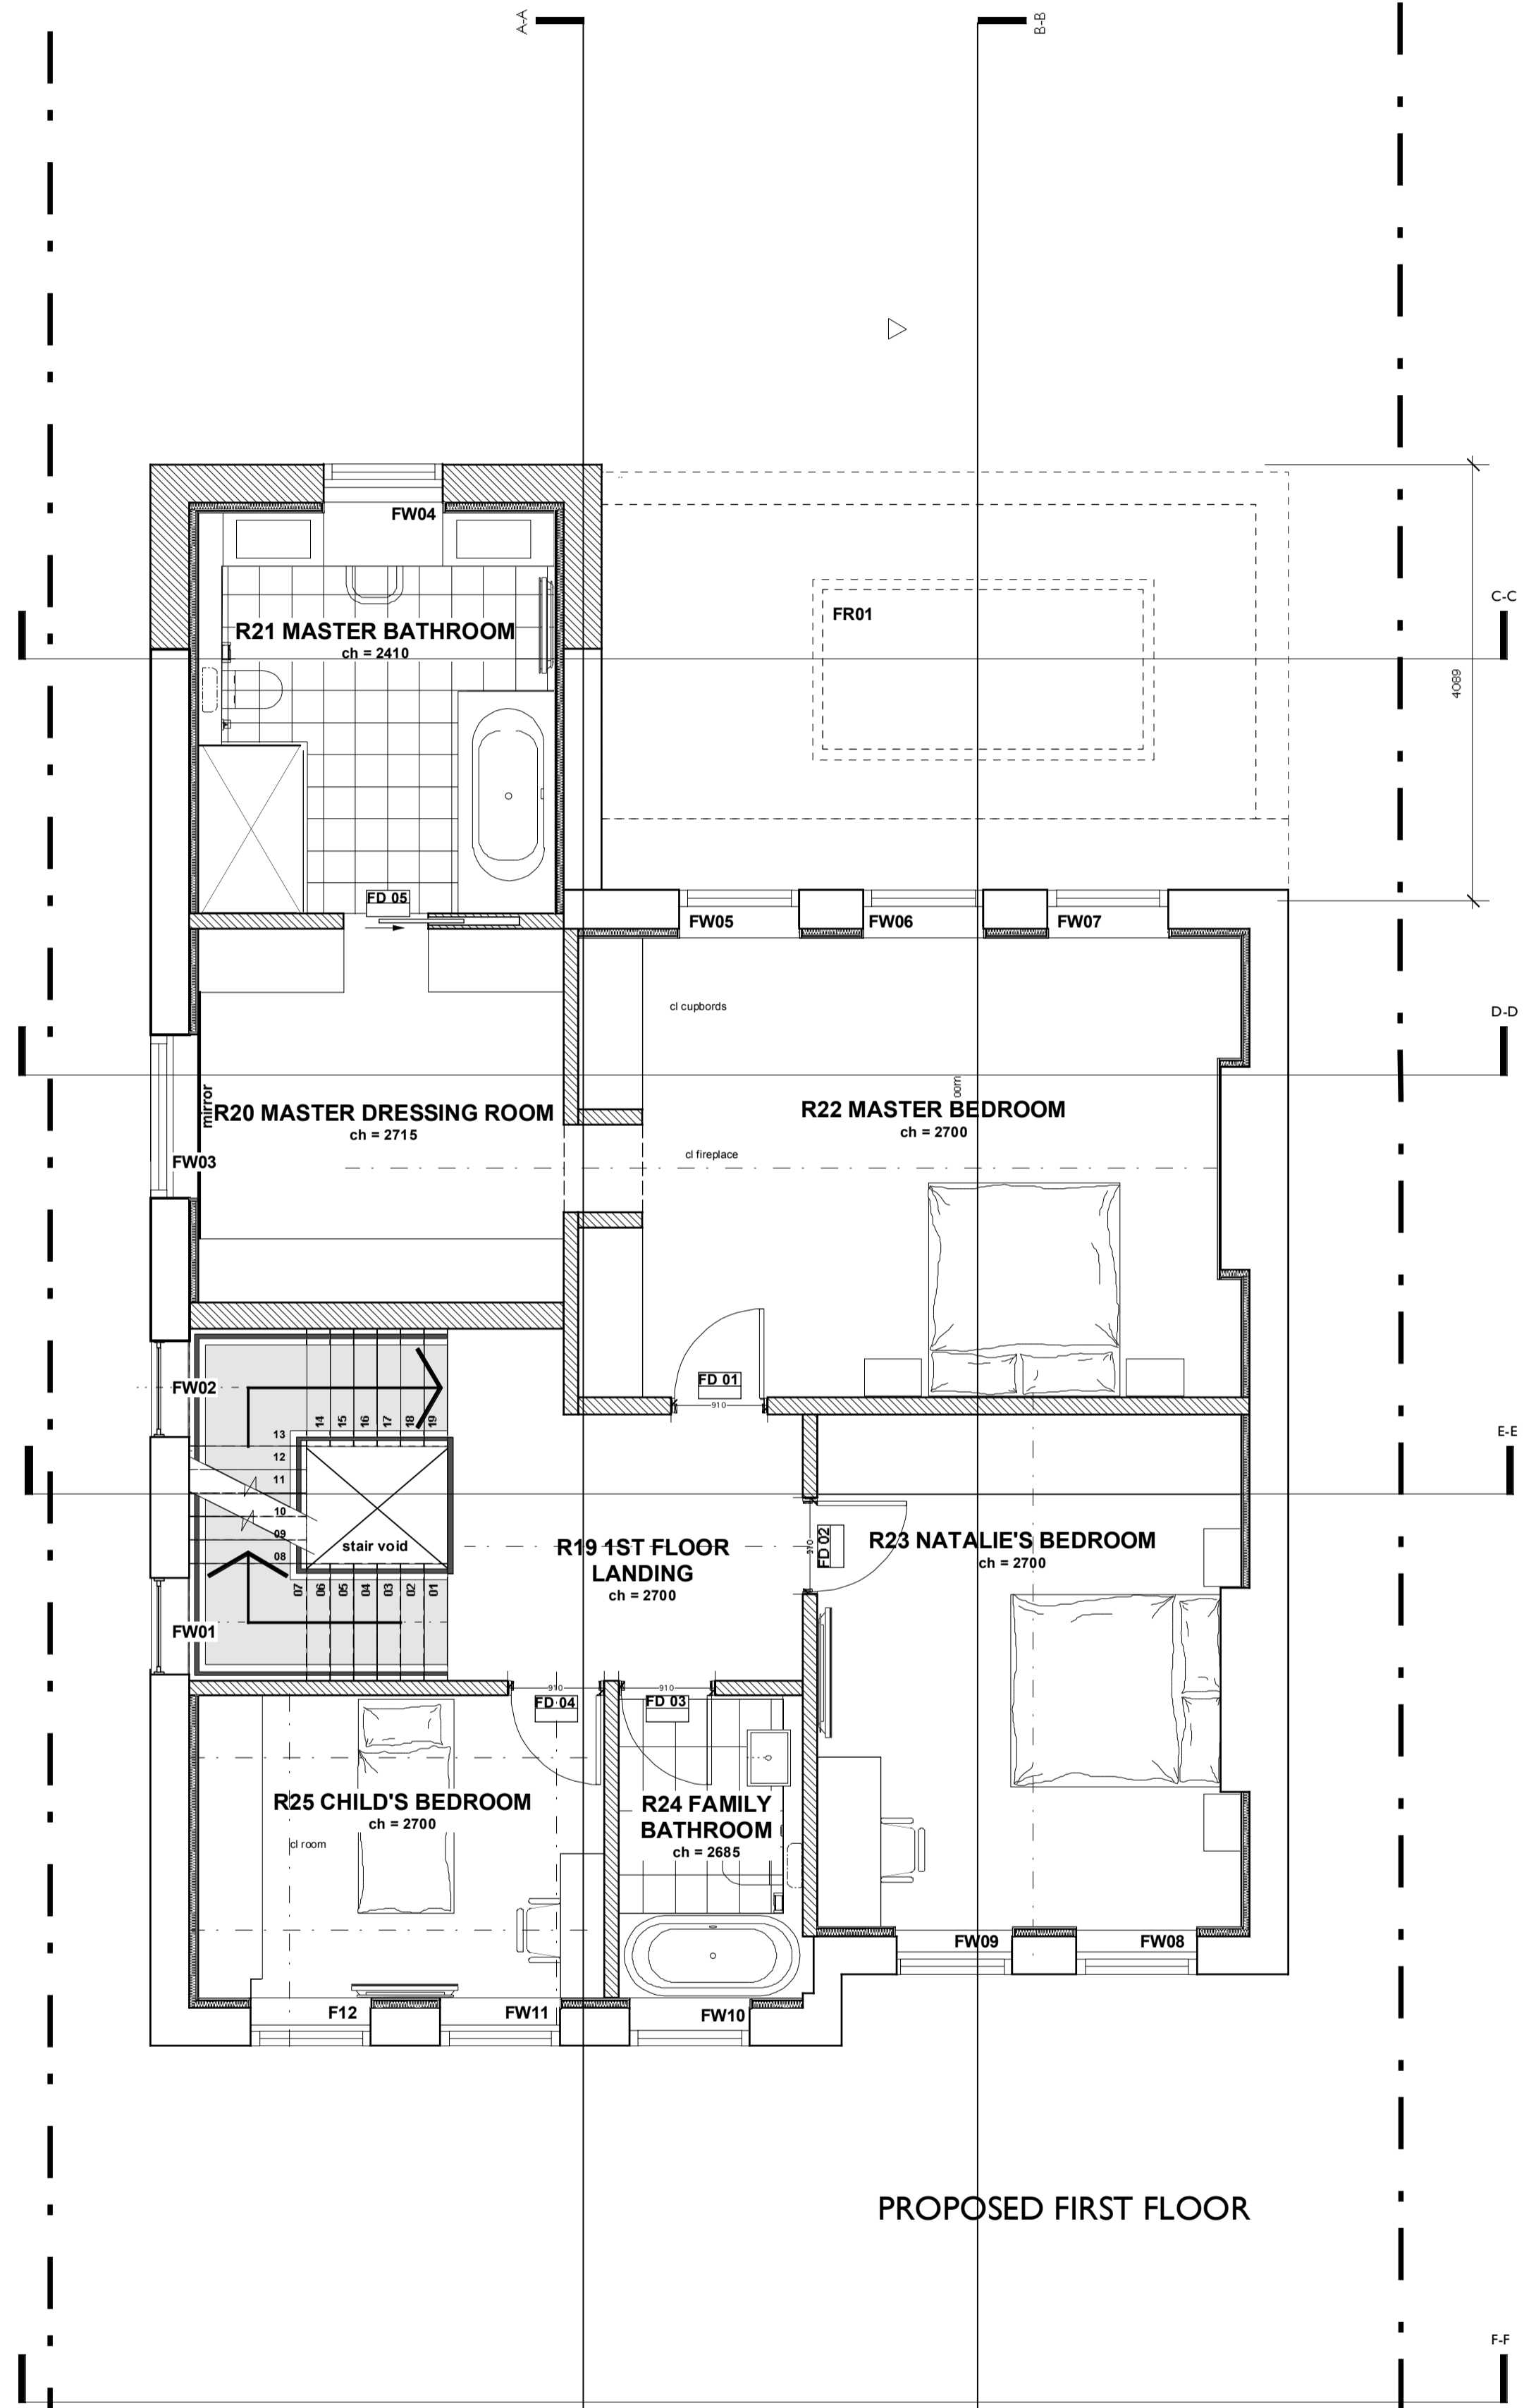

PROPOSED FIRST FLOOR

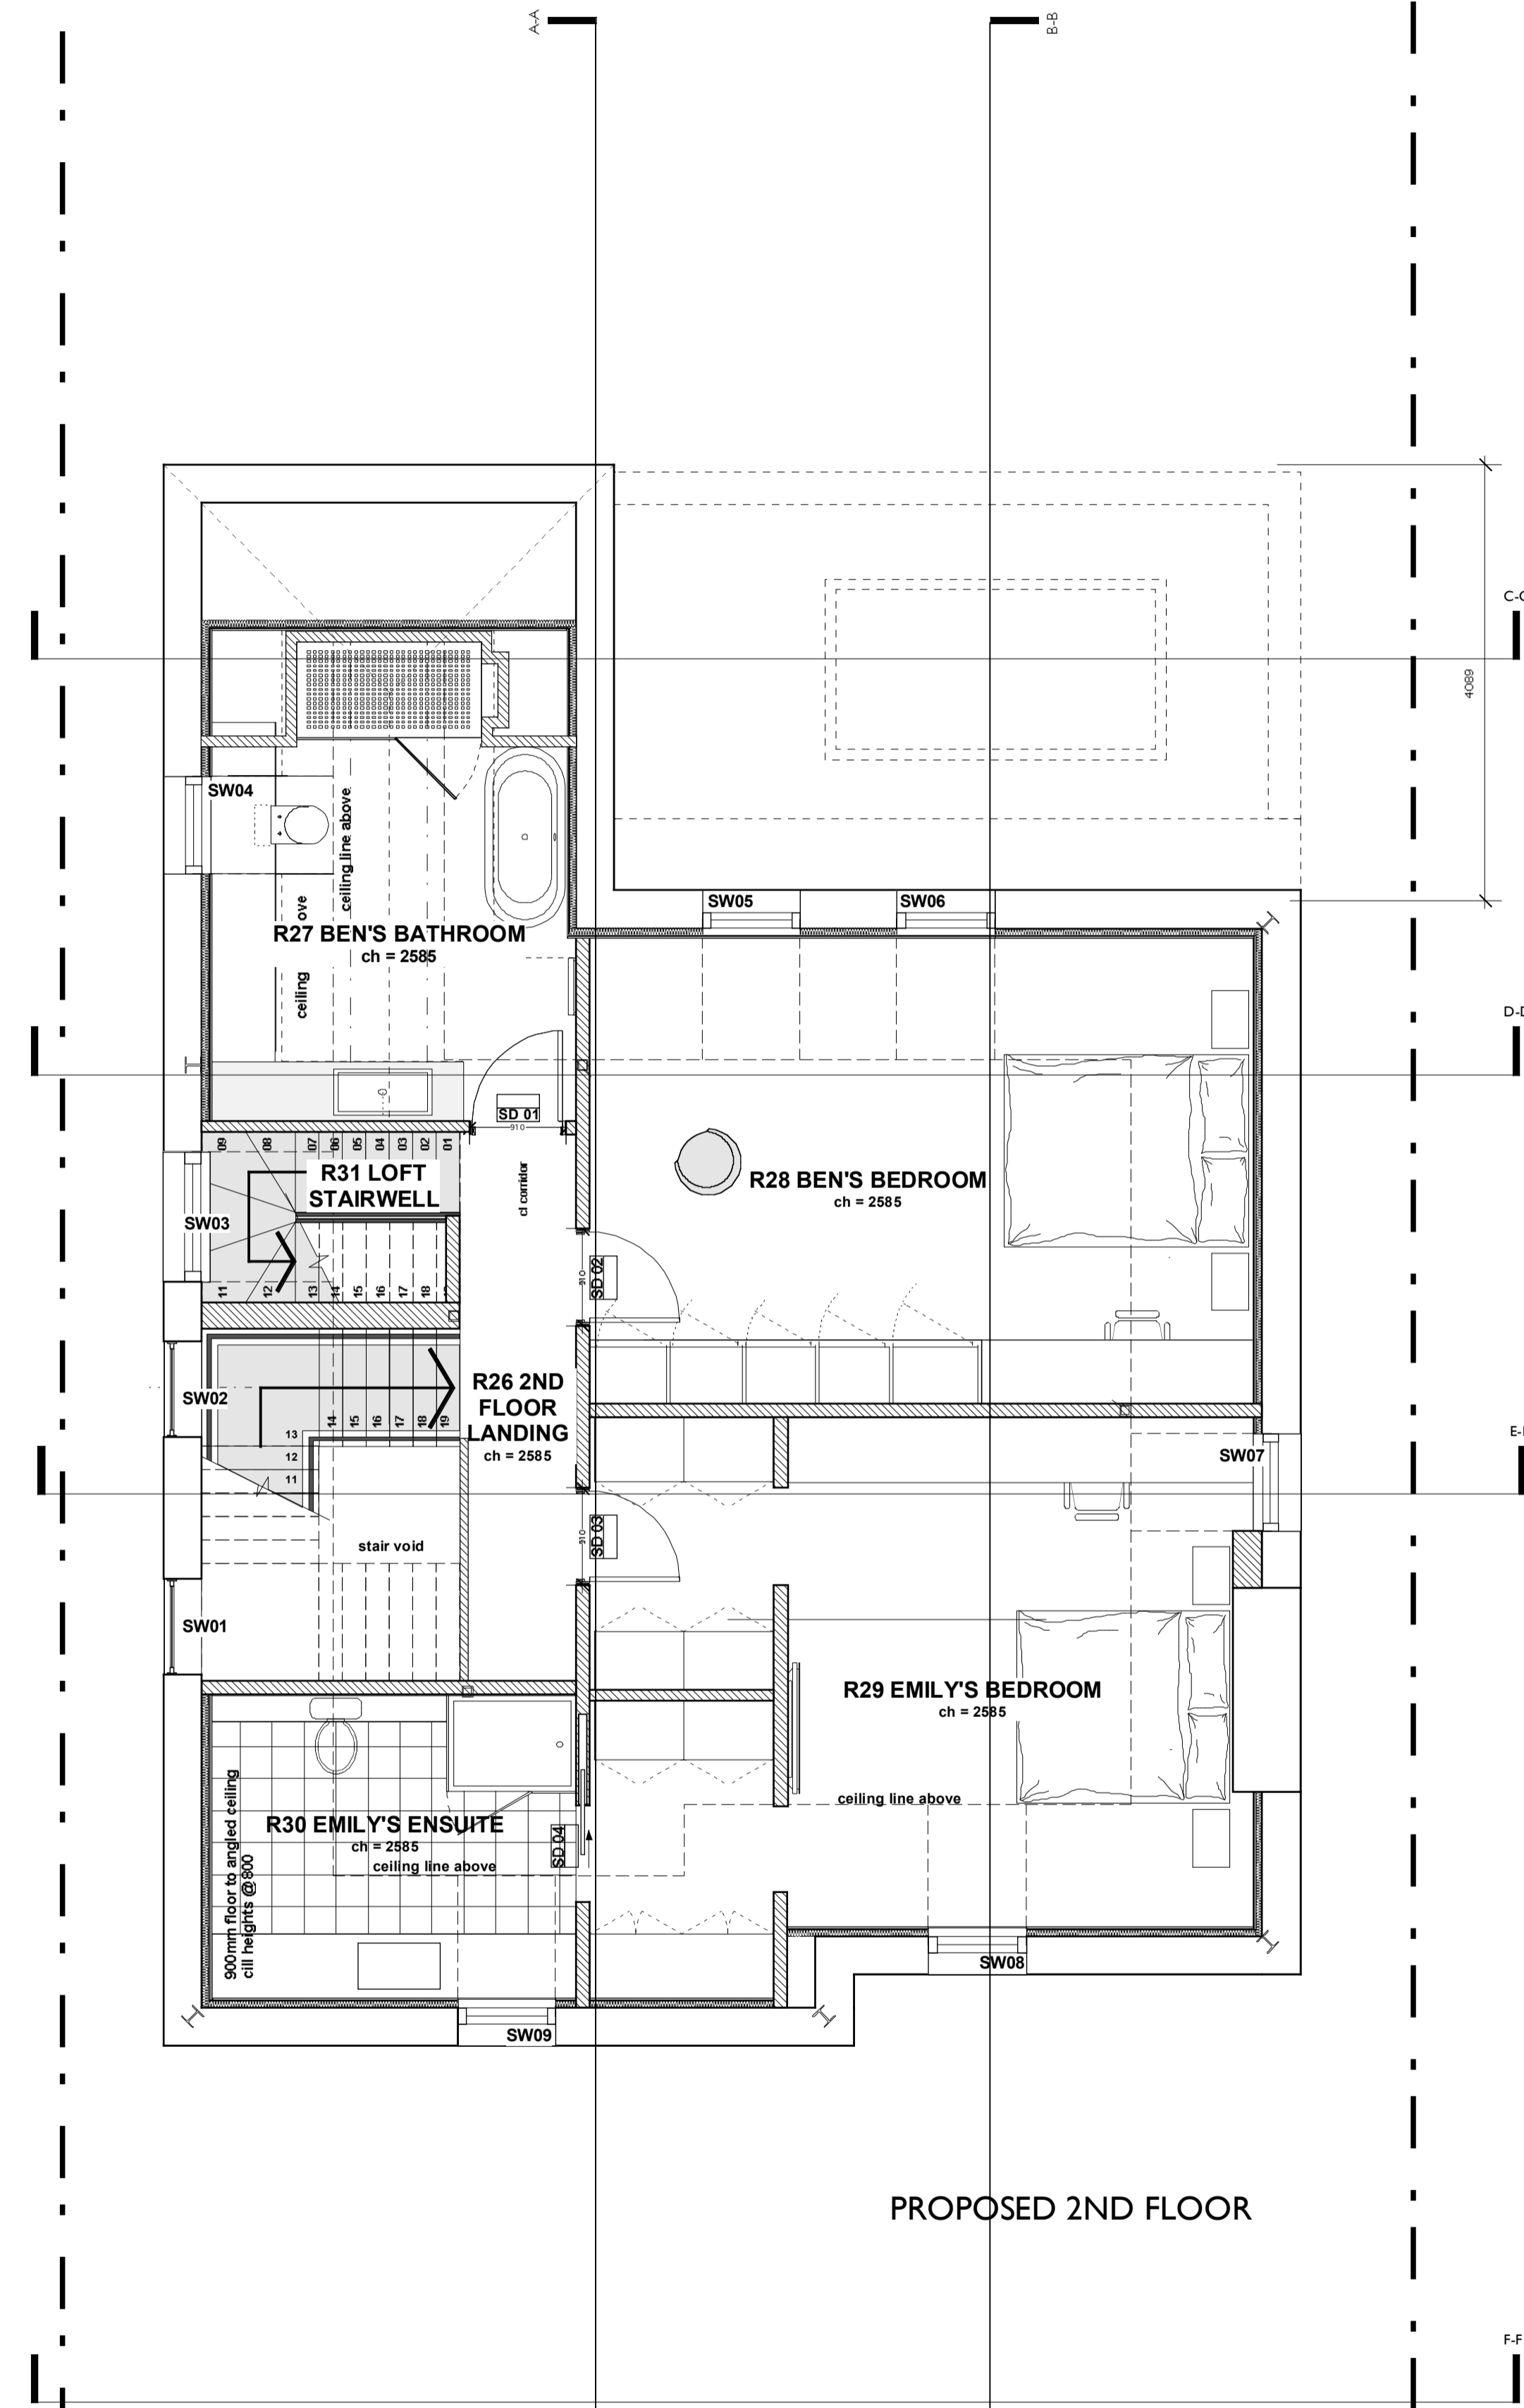

PROPOSED 2ND FLOOR

no.	revision	date
dwg type	PLANS GA	
dwg status	TENDER	
Sacks Maguire Architects Studio 4 2 Downshire Hill London NW3 1NR Telephone 020 7431 0665 Fax 020 7431 4398		
Project 1A PRINCE ARTHUR RD, LONDON, NW3 6AX		
Title PROPOSED 1ST AND 2ND FLOOR PLAN		
Client MR AND MRS SANSON		
scale	1 : 50 @ A1	date MARCH 09
job number	drawing number	revision
469	007	B