





Proposed Layout, Elevations - REV N
Level 29
Centre Point
London

All dimensions to be checked on site.
Do not scale from this drawing.
Check survey undertaken only.
Subject to local authority approval.

Scale 1:50 @ A2

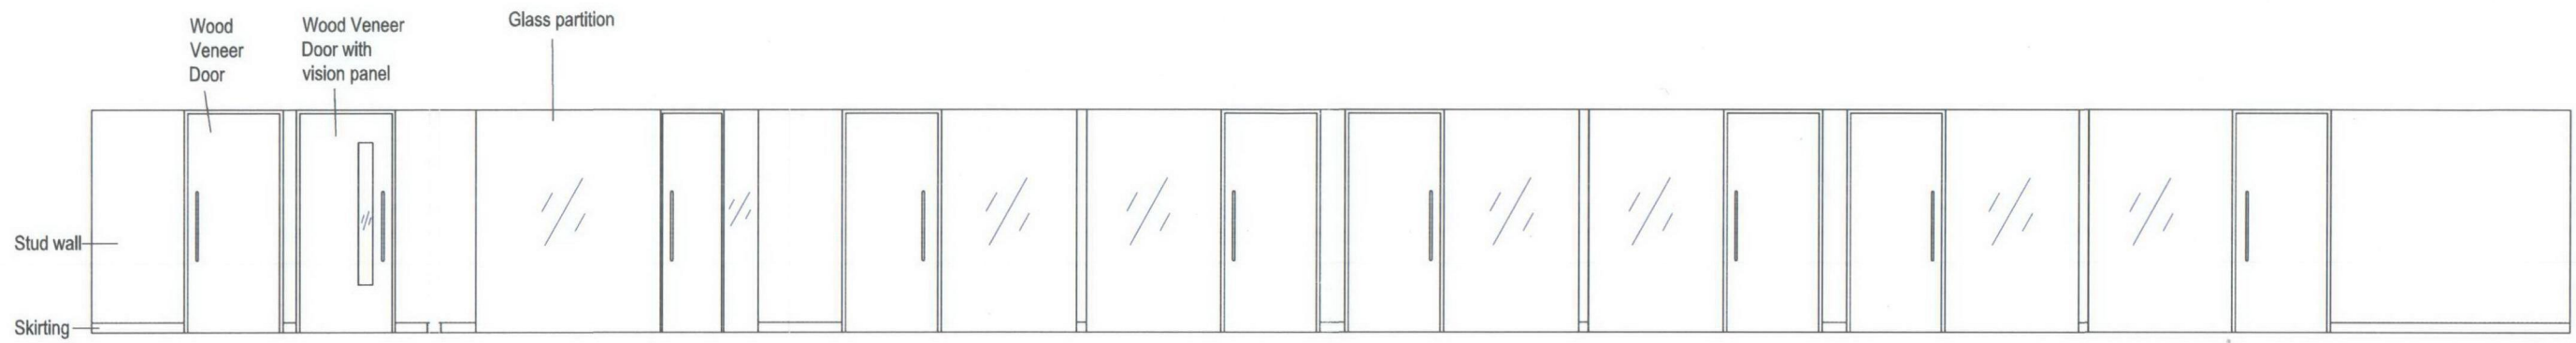

ELEVATION A - North to South

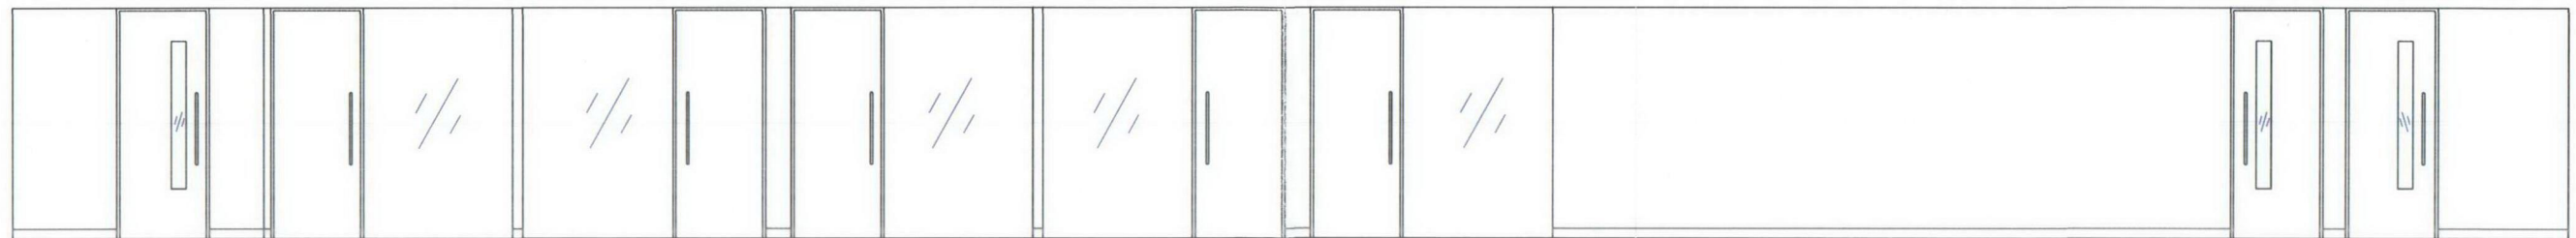

ELEVATION B - South to North

RECEIVED
10 JUL 2009

NB Please view drawing in conjunction with floor plan (0663 ONY Centrepoint REV N 10 07 09)